


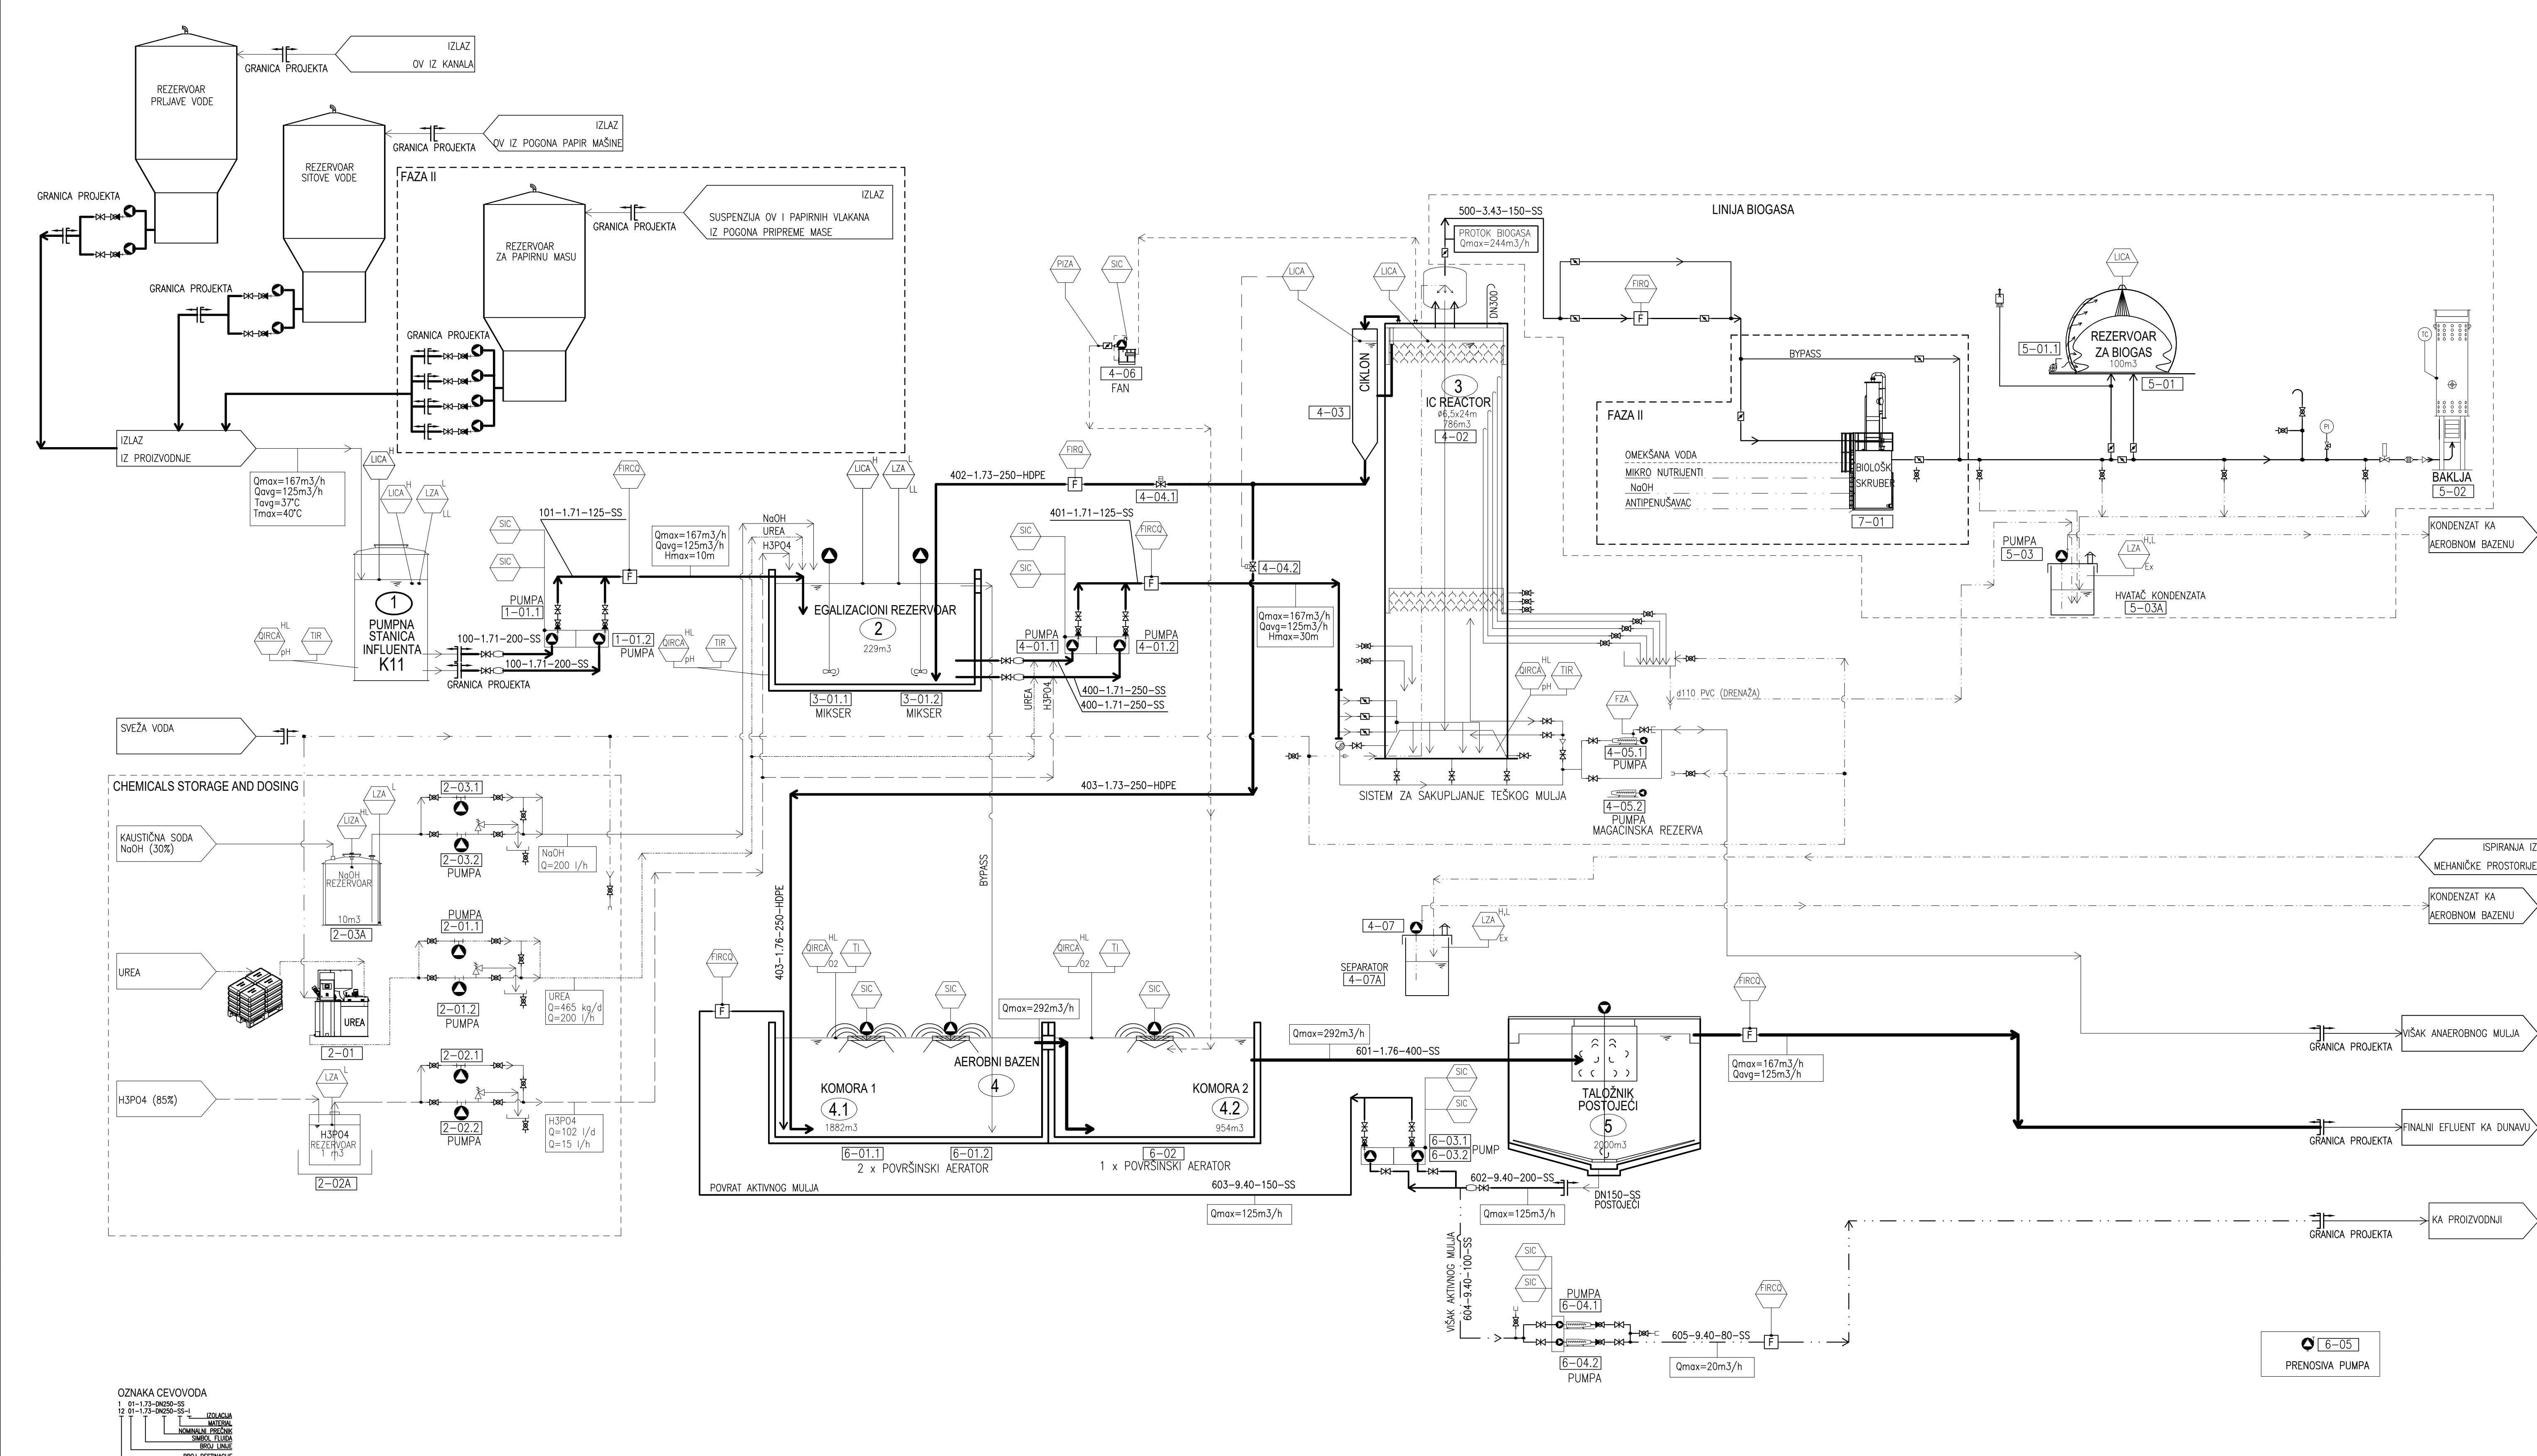

LISTA FLUIDA		OPREMA I UREDAJII	
Br.	FLUID		
1.71	TEHNOLOŠKA OTPADNA VODA		ELEKTRO MOTOR
1.72	VODA POSLE PREDTRETMANA		PUMPA
1.73	AEROBNO TRETIRANA VODA		MIKSER
1.75	PROCESNA VODA		ZAVOJNA NAPONA PUMPA
1.76	ANAEROBNO TRETIRANA VODA		TABLASTI VENTIL
1.80	KONDENZAT		TABLASTI VENTIL-EL.POGON SOLENOIDNI VENTIL
3.41	VENTILACIONI GASOVI		NEPOVRATNI LOPTASTIVENTIL
3.43	BIOGAS		LOPTASTI VENTIL
3.44	VODONIK SULFID		MERAČ PROTOKA
9.40	MULJ		KOMPRESOR
9.41	ZAMULJENA VODA		REDUCIR
9.43	ANAEROBNI MULJ		GRANICA PROJEKTA
9.44	ZAKISELJENA VODA		LEPTIR VENTIL
10.10	NaOH		GUMENI KOMPENZATOR
10.11	UREA		KOMPENZATOR
10.12	H3PO4		KOMPENZATOR
10.13	FLOKULANT		KOMPENZATOR
10.14	MIKRO NUTRIJENTI		KOMPENZATOR
10.15	ANTIPENUŠAVAC		KOMPENZATOR
10.16	MRAVLJA KISELINA		KOMPENZATOR

2			
1			
R	OPIS IZMENE	DATUM	IZRADIO
INŽENJERING ZRENJANIN DODATNA PROJEKTOVANJE, INŽENJERING I KONSALTING 22000 Zrenjanin, Petar Čopkova 15 tel: ++381 23 543-831, 545-452 fax: ++381 23 544-725 e-mail: office@inzenjering.rs mob: 061 8103949			
Naziv investitora		SMURFIT KAPPA D.O.O. BEOGRAD, PRILAZNI PUT ADA HUJI 9, BEOGRAD, SRBIJA	
Naziv objekta		POSTROJENJE ZA PREČIŠĆAVANJE TEHNOLOŠKIH OTPADNIH VODA	
Vrsta tehničke dokumentacije		Naziv dela projekta	
IDEJNO REŠENJE		PROJEKAT TEHNOLOGIJE	
Odgovorni projektant		Naziv crteža	
Aleksandar Komlenović, dipl. inž. teh. broj licence: 371 0784 03		DIJAGRAM_CEVOVODA_I_INSTRUMENTACIJE	
Potpis		Datum	
		Oktobar 2021.	
		RAZMERA	
		-	
		REVIZIJA	
		0	
		20062-00-IDR-7-02	
		02/03	
		BR. TEH. DOK. PROJEKAT R. BR. OBLAST SVESKA CRTEŽ UKUPNO CRTEŽA	