


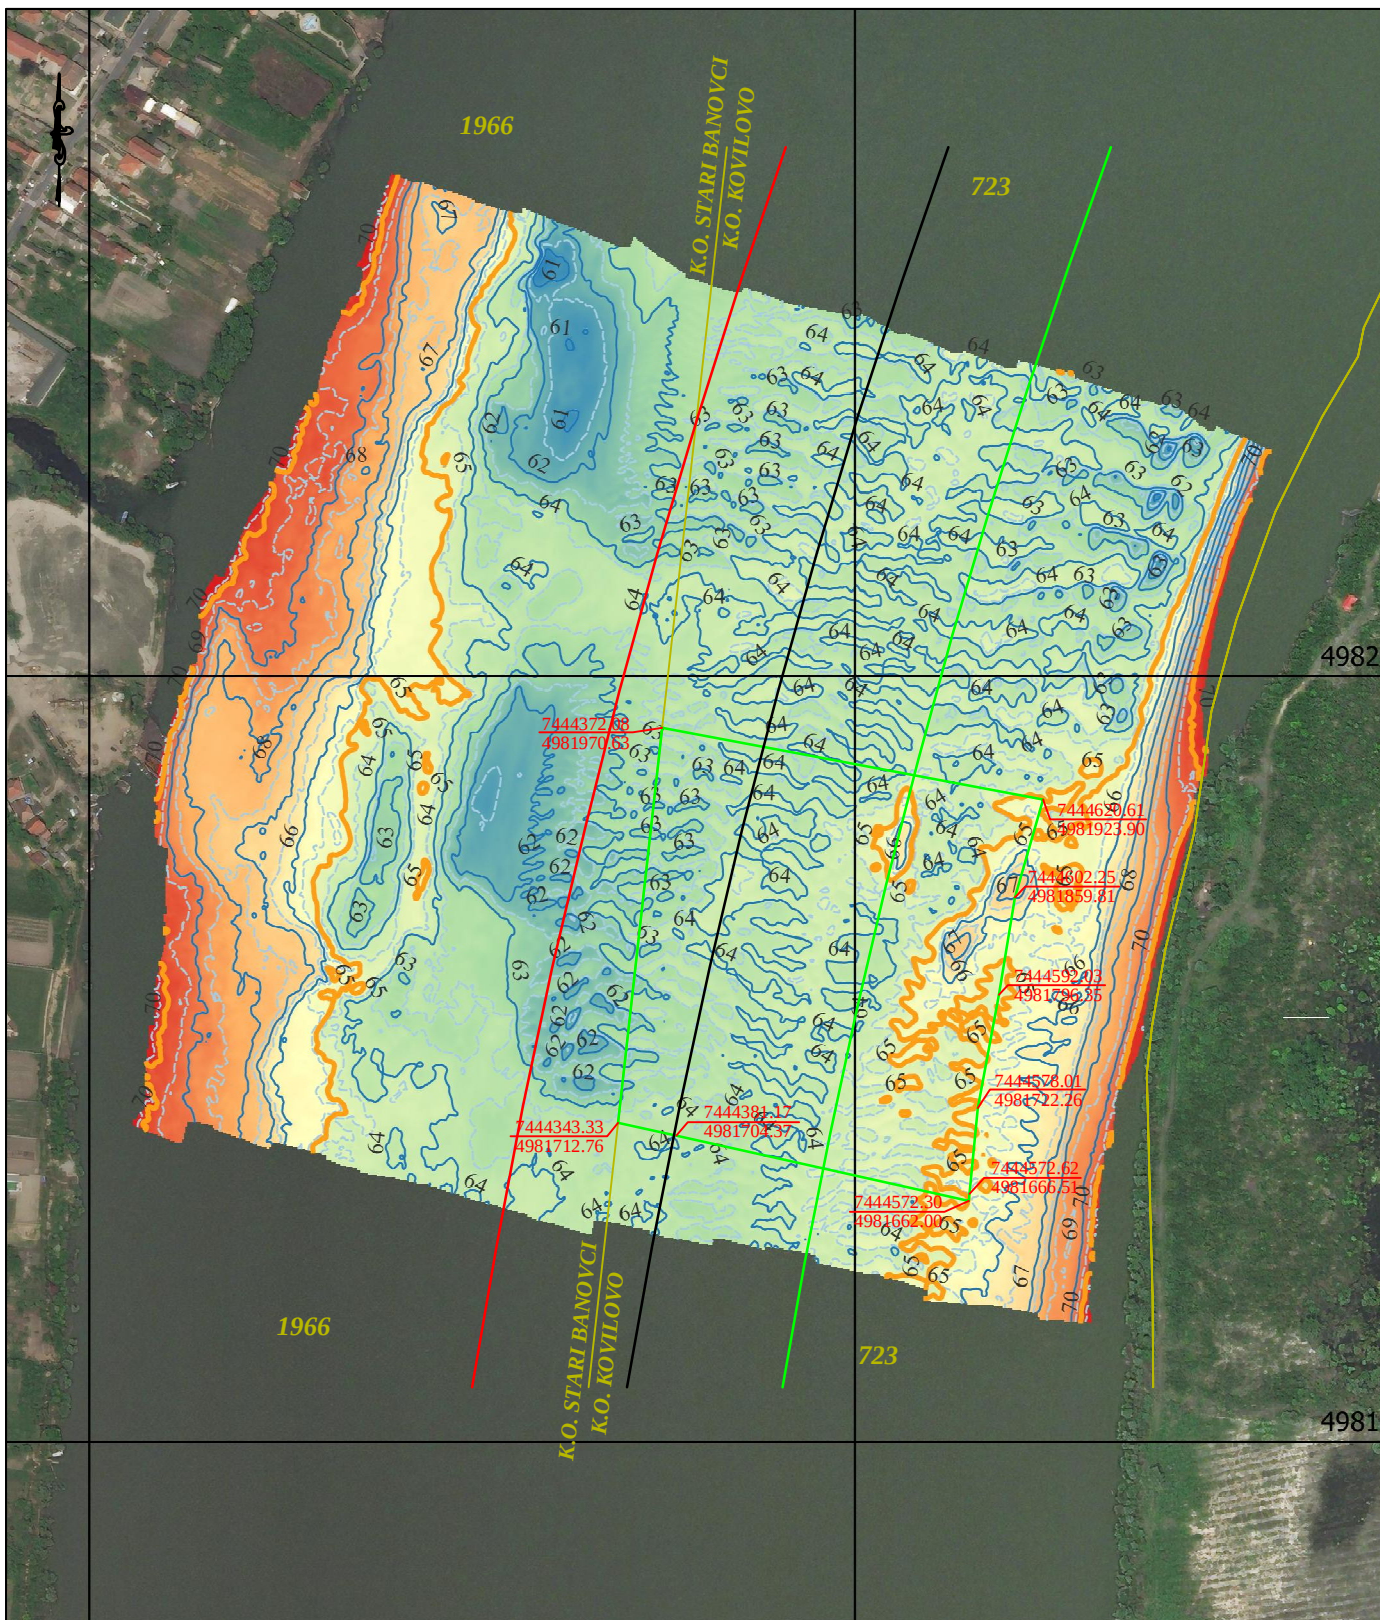

Projektana organizacija :

iC consulenten a member of iC group

iC consulenten d.o.o.

SRB-11000 Beograd, Srbija, Kneza Miloša 19/3
T +381 11 303 92 38, F ++381 11 323 76 90
beograd@ic-group.org, www.ic-group.org
www.ic-consulenten

Hidrografska organizacija :


iC consulenten a member of iC group

iC consulenten d.o.o.

SRB-11000 Beograd, Srbija, Kneza Miloša 19/3
T +381 11 303 92 38, F ++381 11 323 76 90
beograd@ic-group.org, www.ic-group.org
www.ic-consulenten

	Datum	Ime i prezime	Paraf	Investitor " KARIN KOMERS MD " d.o.o Veternik Kompleks / Objekat / Mesto gradnje POZAJMIŠTE MATERIJAL NA RECI DUNAV KM 1191+400 - 1191+600	
Odg.projektant	---	Zoran Lj Rašić, dipl.ing.			
Odgovorno lice	---	Tanja J Jovančević, dipl.ing.			
Snimio	---	mr Tihomir Stošić, hidroraf			
Obradio	---	Mile Jašić, geometar			
1:5000	Naziv crteža PREGLEDNI SITUACIONI PLAN			Projekat	Rev. 
				Crtež broj -01-	List 01



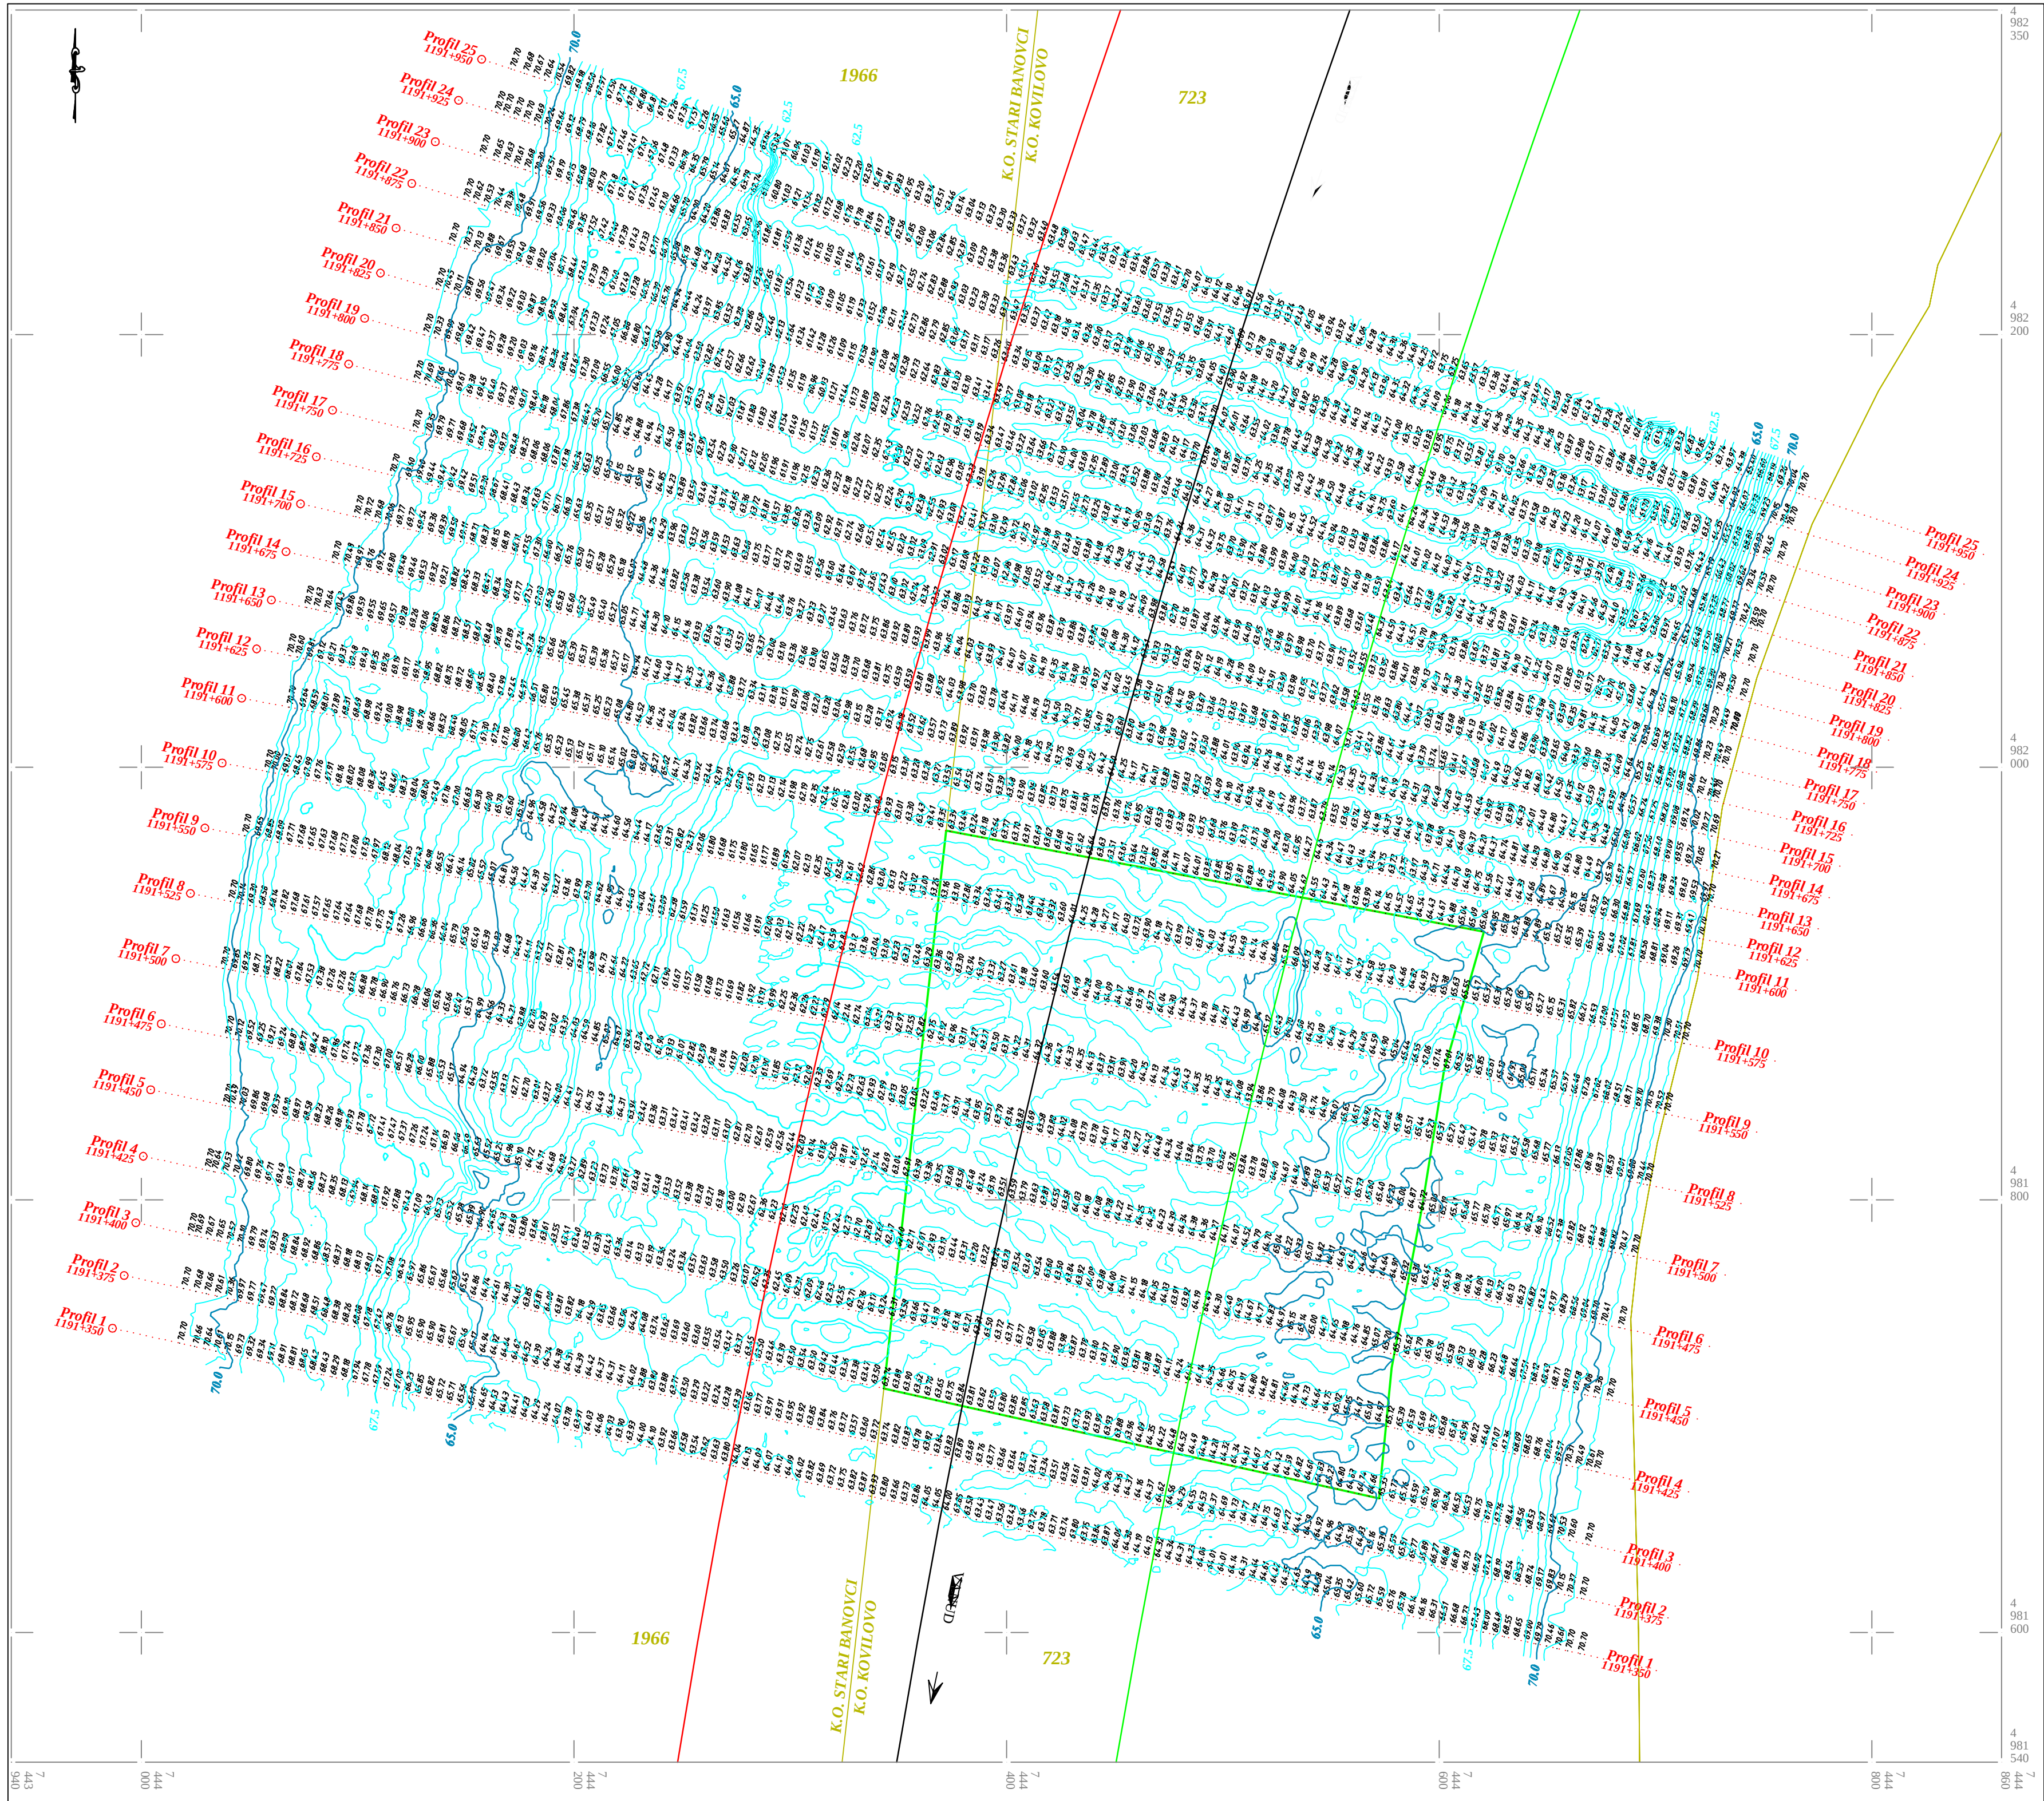

REPUBLIKA SRBIJA
GRAD BEOGRAD
K.O. KOVILOVO


SITUACIONI PLAN
POZAJMIŠTA MATERIJALA
NA R. DUNAV KM. 1191+400 - 1191+600

R = 1 : 2.000
e = 0.5 m


datum merenja :
14. Jul 2022. godine

radni nivo vode na dan merenja :
70.04 m.n.m. na vodomernoj letvi Zemun +219

- Legenda :
- Linija izohips u vodi
 - Linija izohips na suvom
 - Granična linija katastarskih parcela
 - Detaljne tačke
 - Kineta iskopa
 - Dimenzionisanje
 - Linija prostranjanja poprenog profila sa naznačenom "0" profila i nazivom

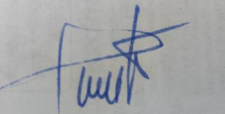

Projektna organizacija :				Hidrografska organizacija :			
ic consultant a member of IC group				ic consultant a member of IC group			
ic consultant d.o.o. SRB-11000 Beograd, Srbija, Kneza Miloša 19/3 T +381 11 303 92 38, F +381 11 323 76 90 beograd@ic-group.org www.ic-group.org				ic consultant d.o.o. SRB-11000 Beograd, Srbija, Kneza Miloša 19/3 T +381 11 303 92 38, F +381 11 323 76 90 beograd@ic-group.org www.ic-group.org			
Projekat				Investitor			
Odg.projektant				" KARIN KOMERS MD " d.o.o Veternik			
Odgovorno lice				Kompleks / Objekat / Mesto gradnje			
Sniatio				POZAJMIŠTE MATERIJAL			
Obradio				NA RECI DUNAV KM 1191+400 - 1191+600			
Naziv crteža				Projekat			
1:2000				SITUACIONI PLAN			
Crtež broj				Rev			
-03-				List			
				01			

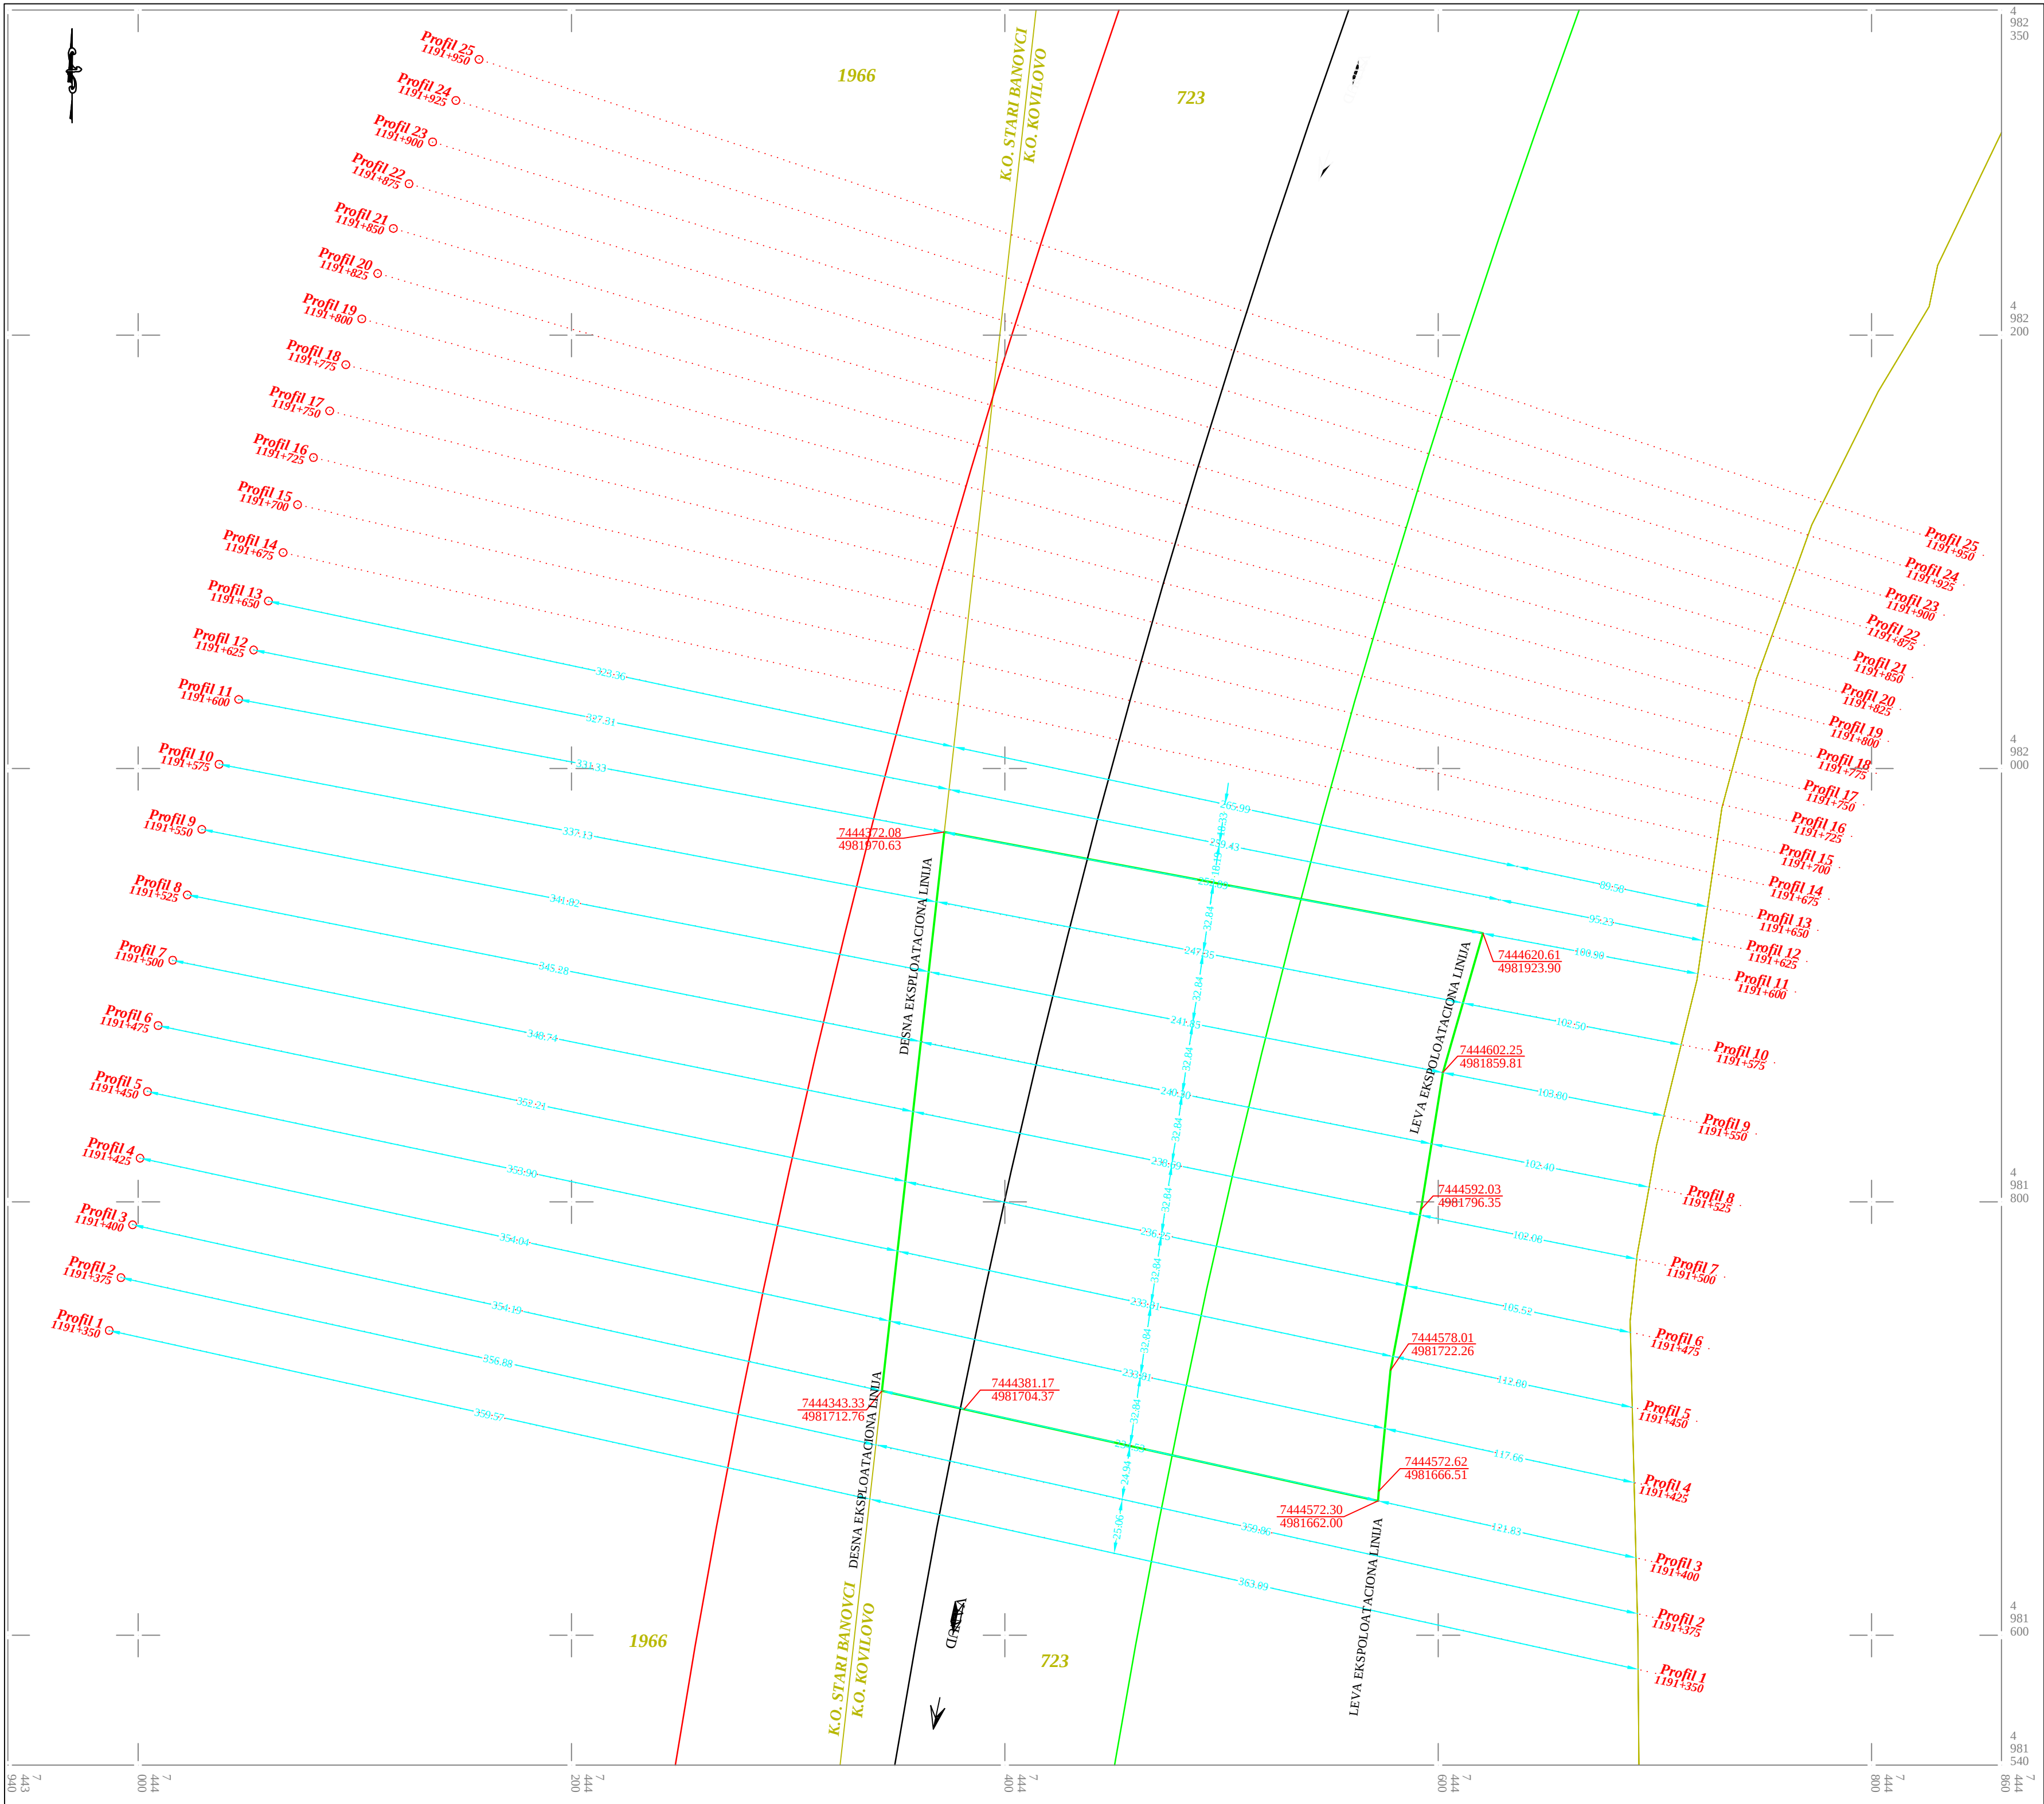

REPUBLIKA SRBIJA
GRAD BEOGRAD
K.O. KOVILOVO

RASPORED PROFILA
POZAJMIŠTA MATERIJALA
NA R. DUNAV KM. 1191+400 - 1191+600

R = 1 : 2.000
e = 0.5 m

datum merenja :
14. Jul 2022. godine

radni nivo vode na dan merenja :
70.04 m.n.m. na vodomernoj letvi Zemun +219

- Legenda :
- Linija izohips u vodi
 - Linija izohips na suvom
 - Granična linija katastarskih parcela
 - Detaljne tačke
 - Kineta iskopa
 - Dimenzionisanje
 - Linija proistaranja poprenog profila sa naznačenom "0" profila i nazivom



[Signature]



Projekatna organizacija : iC consultant a member of IC group iC consultant d.o.o. SRB-11000 Beograd, Srbija, Kneza Miloša 19/3 T +381 11 303 92 38, F ++381 11 323 76 90 beograd@ic-group.org www.ic-group.org www.ic-consulanten.com				Hidrografska organizacija : iC consultant a member of IC group iC consultant d.o.o. SRB-11000 Beograd, Srbija, Kneza Miloša 19/3 T +381 11 303 92 38, F ++381 11 323 76 90 beograd@ic-group.org www.ic-group.org www.ic-consulanten.com			
Odg.projektant	---	Ime i prezime	Zoran Lj Rašić, dipl.ing.	Paraf		Investitor " KARIN KOMERS MD " d.o.o Veternik Kompleks / Objekat / Mesto gradnje POZAJMIŠTE MATERIJAL NA RECI DUNAV KM 1191+400 - 1191+600	
Odgovorno lice	---	Ime i prezime	Tanja J Jovančević, dipl.ing.	Paraf			
Štampalo	---	Ime i prezime	mr Tihomir Stošić, hidroraf	Paraf			
Obradio	---	Ime i prezime	Mile Jašić, geometar	Paraf			
Naziv crteža 1:2000 RASPORED PROFILA				Projekat Crtež broj -04-		Rev.	List 01