



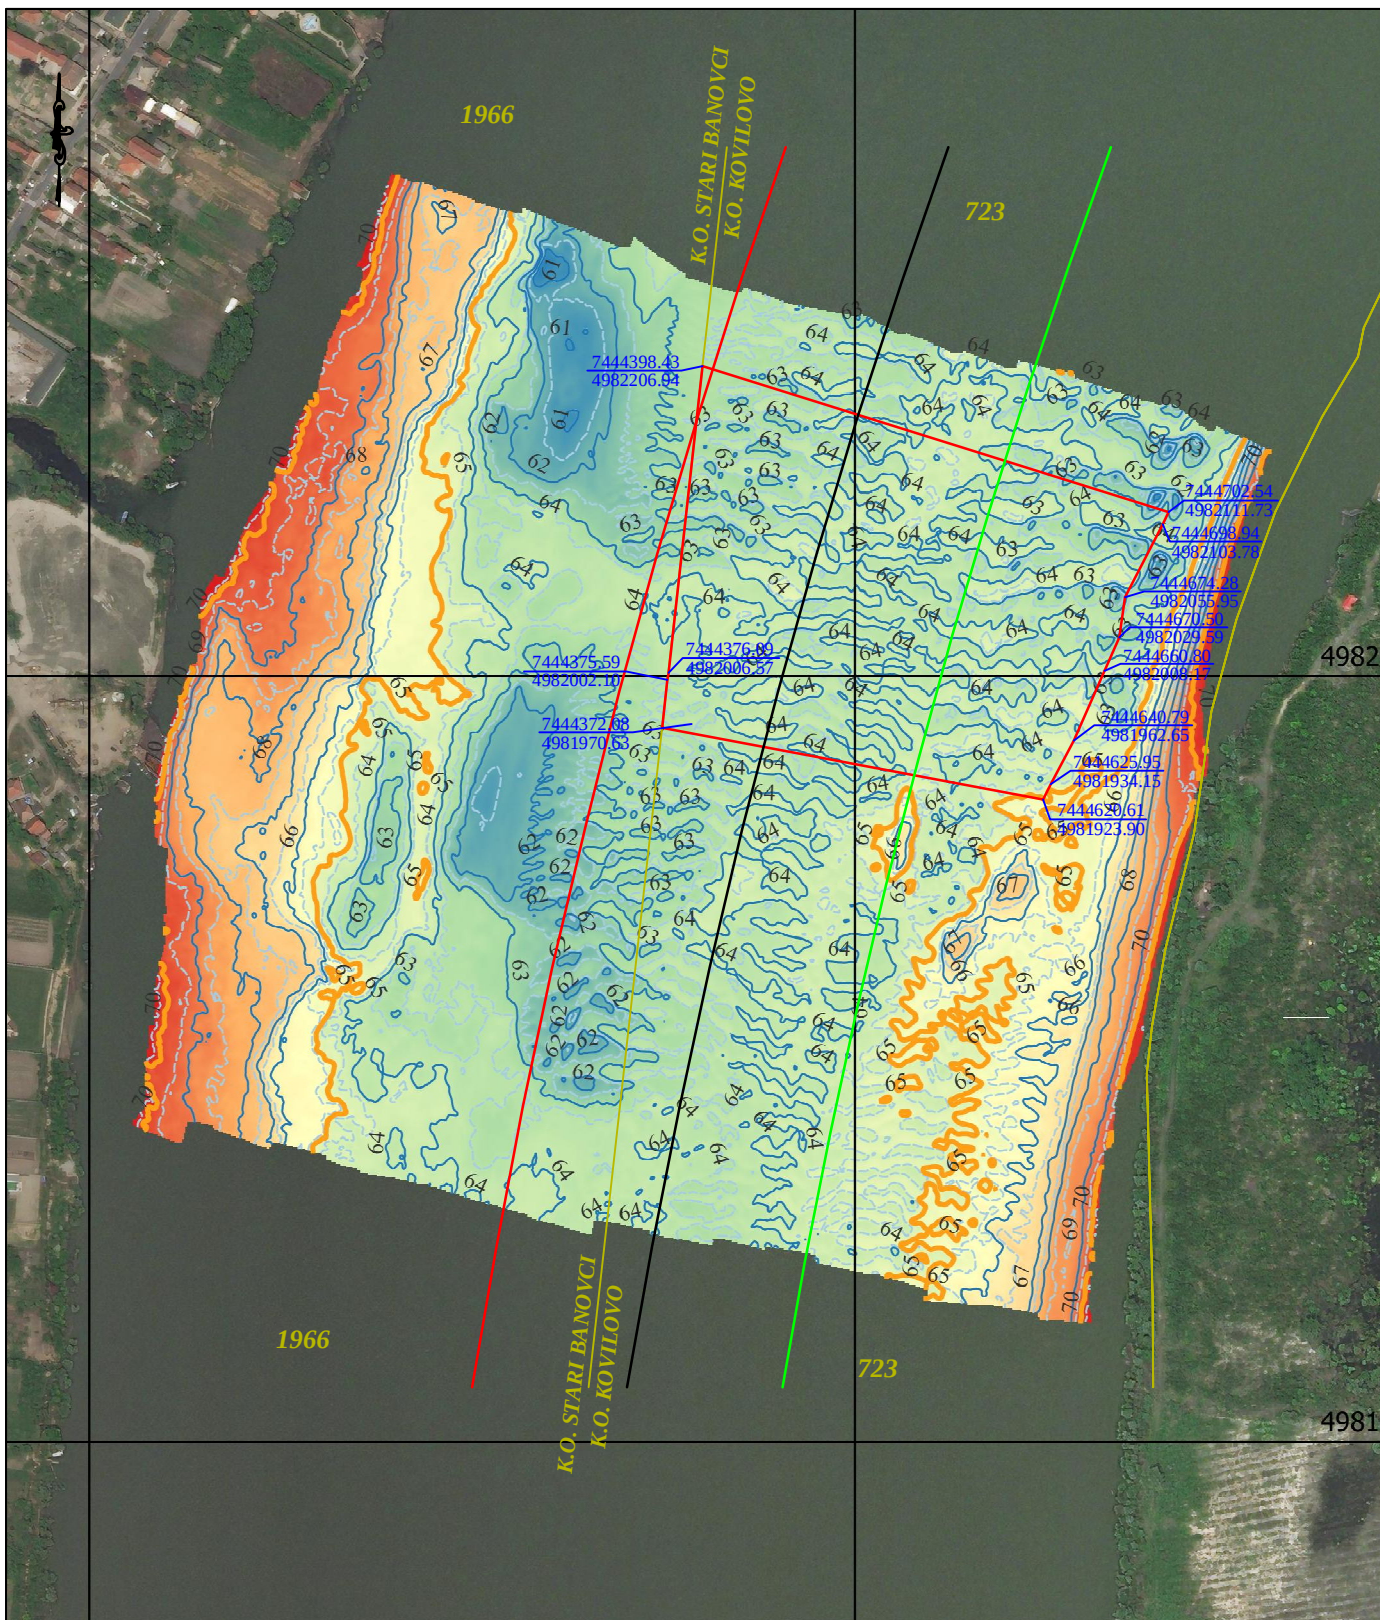

Projektana organizacija :				Hidrografska organizacija :			
 iC consulenten a member of iC group iC consulenten d.o.o. SRB-11000 Beograd, Srbija, Kneza Miloša 19/3 T +381 11 303 92 38, F ++381 11 323 76 90 beograd@ic-group.org, www.ic-group.org www.ic-consulenten				 iC consulenten a member of iC group iC consulenten d.o.o. SRB-11000 Beograd, Srbija, Kneza Miloša 19/3 T +381 11 303 92 38, F ++381 11 323 76 90 beograd@ic-group.org, www.ic-group.org www.ic-consulenten			
	Datum	Ime i prezime	Paraf	Investitor			
Odg.projektant	---	Zoran Lj Rašić, dipl.ing.		" KARIN KOMERS MD " d.o.o Veternik			
Odgovorno lice	---	Tanja J Jovančević, dipl.ing.		Kompleks / Objekat / Mesto gradnje			
Snimio	---	mr Tihomir Stošić, hidroraf		POZAJMIŠTE MATERIJAL NA RECI DUNAV KM 1191+600 - 1191+900			
Obradio	---	Mile Jašić, geometar					
1:5000	Naziv crteža			Projekat		Rev. 	
	PREGLEDNI SITUACIONI PLAN			Crtež broj		List	
				-01-		01	

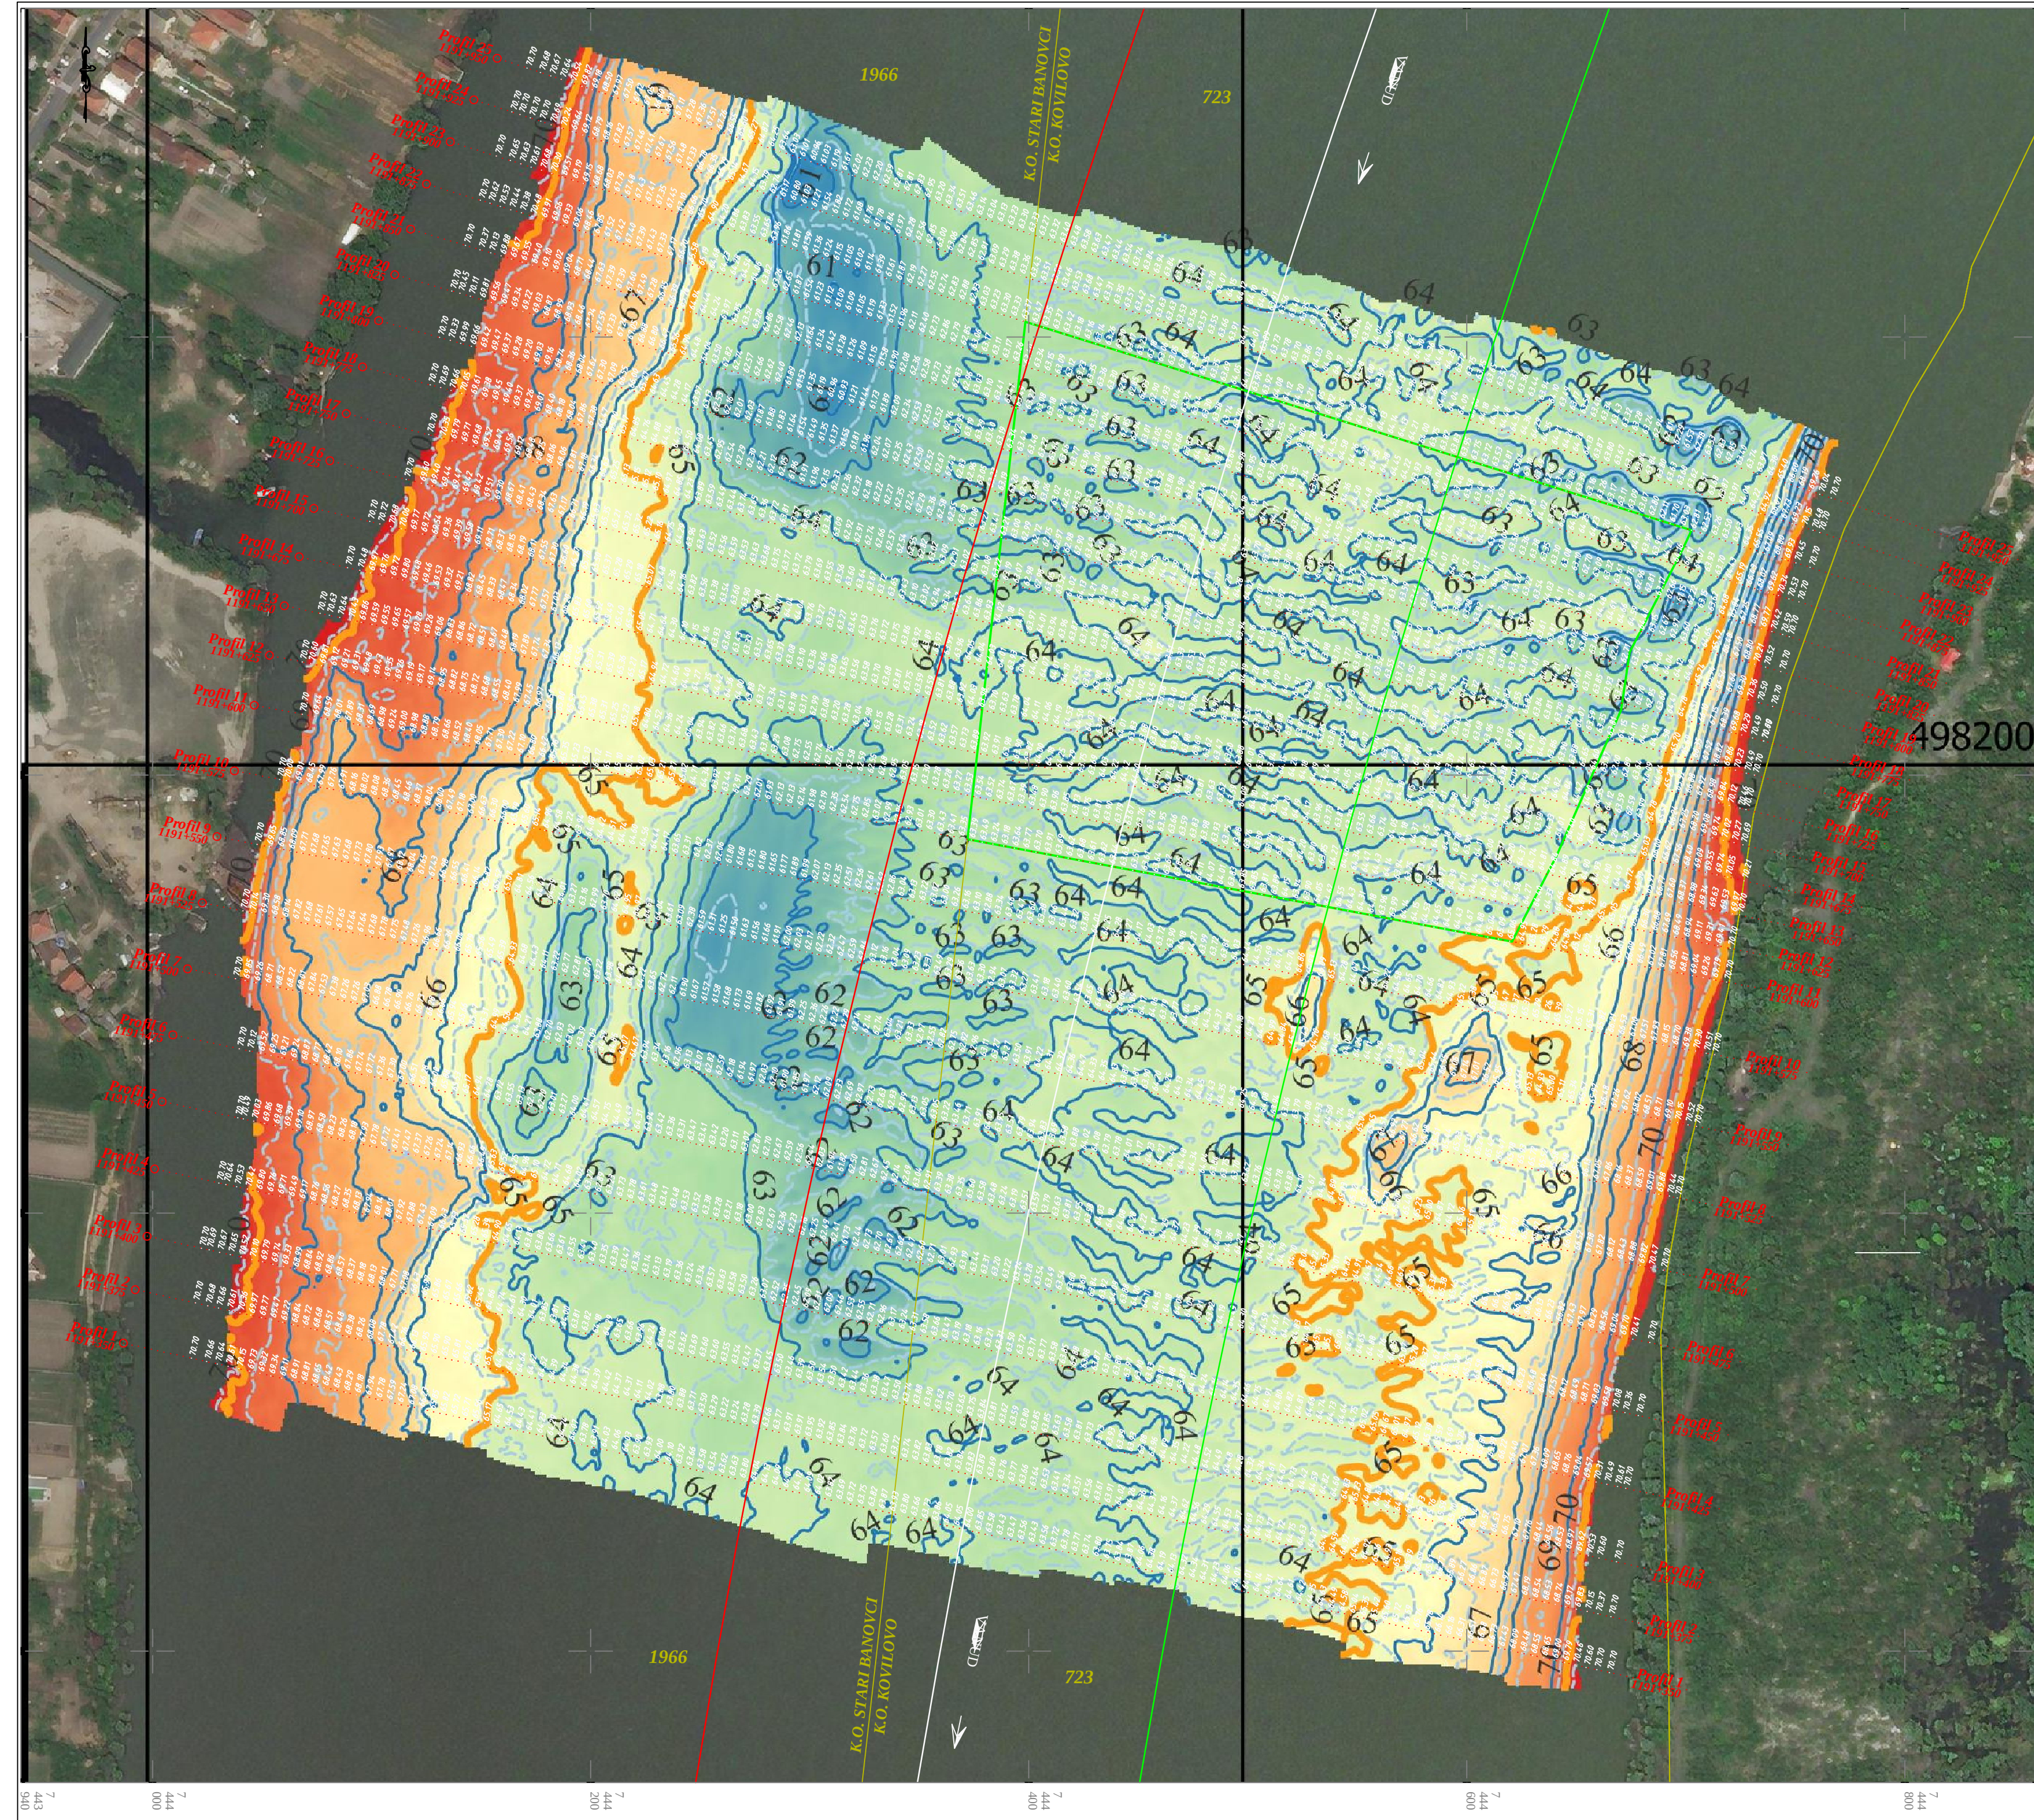

REPUBLIKA SRBIJA
GRAD BEOGRAD
K.O. KOVILOVO


SITUACIONI PLAN SA ORTOFOTO PODLOGOM
POZAJMIŠTA MATERIJALA
NA R. DUNAV KM. 1191+600 - 1191+900

R = 1 : 2.000
e = 0.5 m


datum merenja :
14. Jul 2022. godine

radni nivo vode na dan merenja :
70.04 m.n.m. na vodomernoj letvi Zemun +219

- Legenda :
- Linija izohipsi u vodi
 - Linija izohipsi na suvom
 - Granična linija katastarskih parcela
 - Detaljne tačke
 - Kineta iskopa
 - Dimenzionisanje
 - Linija prostriranja poprenog profila sa naznačenom "0" profila i nazivom

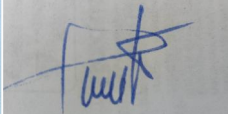

Projatana organizacija :			Hidrografska organizacija :		
ic consultant a member of IC group ic consultant d.o.o. SRB-11000 Beograd, Srbija, Kneza Miloša 19/3 T +381 11 303 92 38; F ++381 11 323 76 90 beograd@ic-group.org www.ic-group.org www.ic-consulanten			ic consultant a member of IC group ic consultant d.o.o. SRB-11000 Beograd, Srbija, Kneza Miloša 19/3 T +381 11 303 92 38; F ++381 11 323 76 90 beograd@ic-group.org www.ic-group.org www.ic-consulanten		
Datum	Ime i prezime	Paraf	Investitor "KARIN KOMERS MD" d.o.o. Veternik		
Odg.projektant	---	Zoran Lj. Rašić, dipl.ing.	Kompleks / Objekat / Mesto gradnje POZAJMIŠTE MATERIJAL NA RECI DUNAV KM 1191+600 - 1191+900		
Odgovorno lice	---	Tanja J. Jovančević, dipl.ing.			
Snimio	---	mr Tihomir Stosić, hidrofraf			
Obradio	---	Mile Jasić, geometar			
Naziv crteža			Projekat	Rev	
1:2000 SITUACIONI PLAN SA ORTOFOTO PODLOGOM			Crtež broj	List	
			-02-	01	

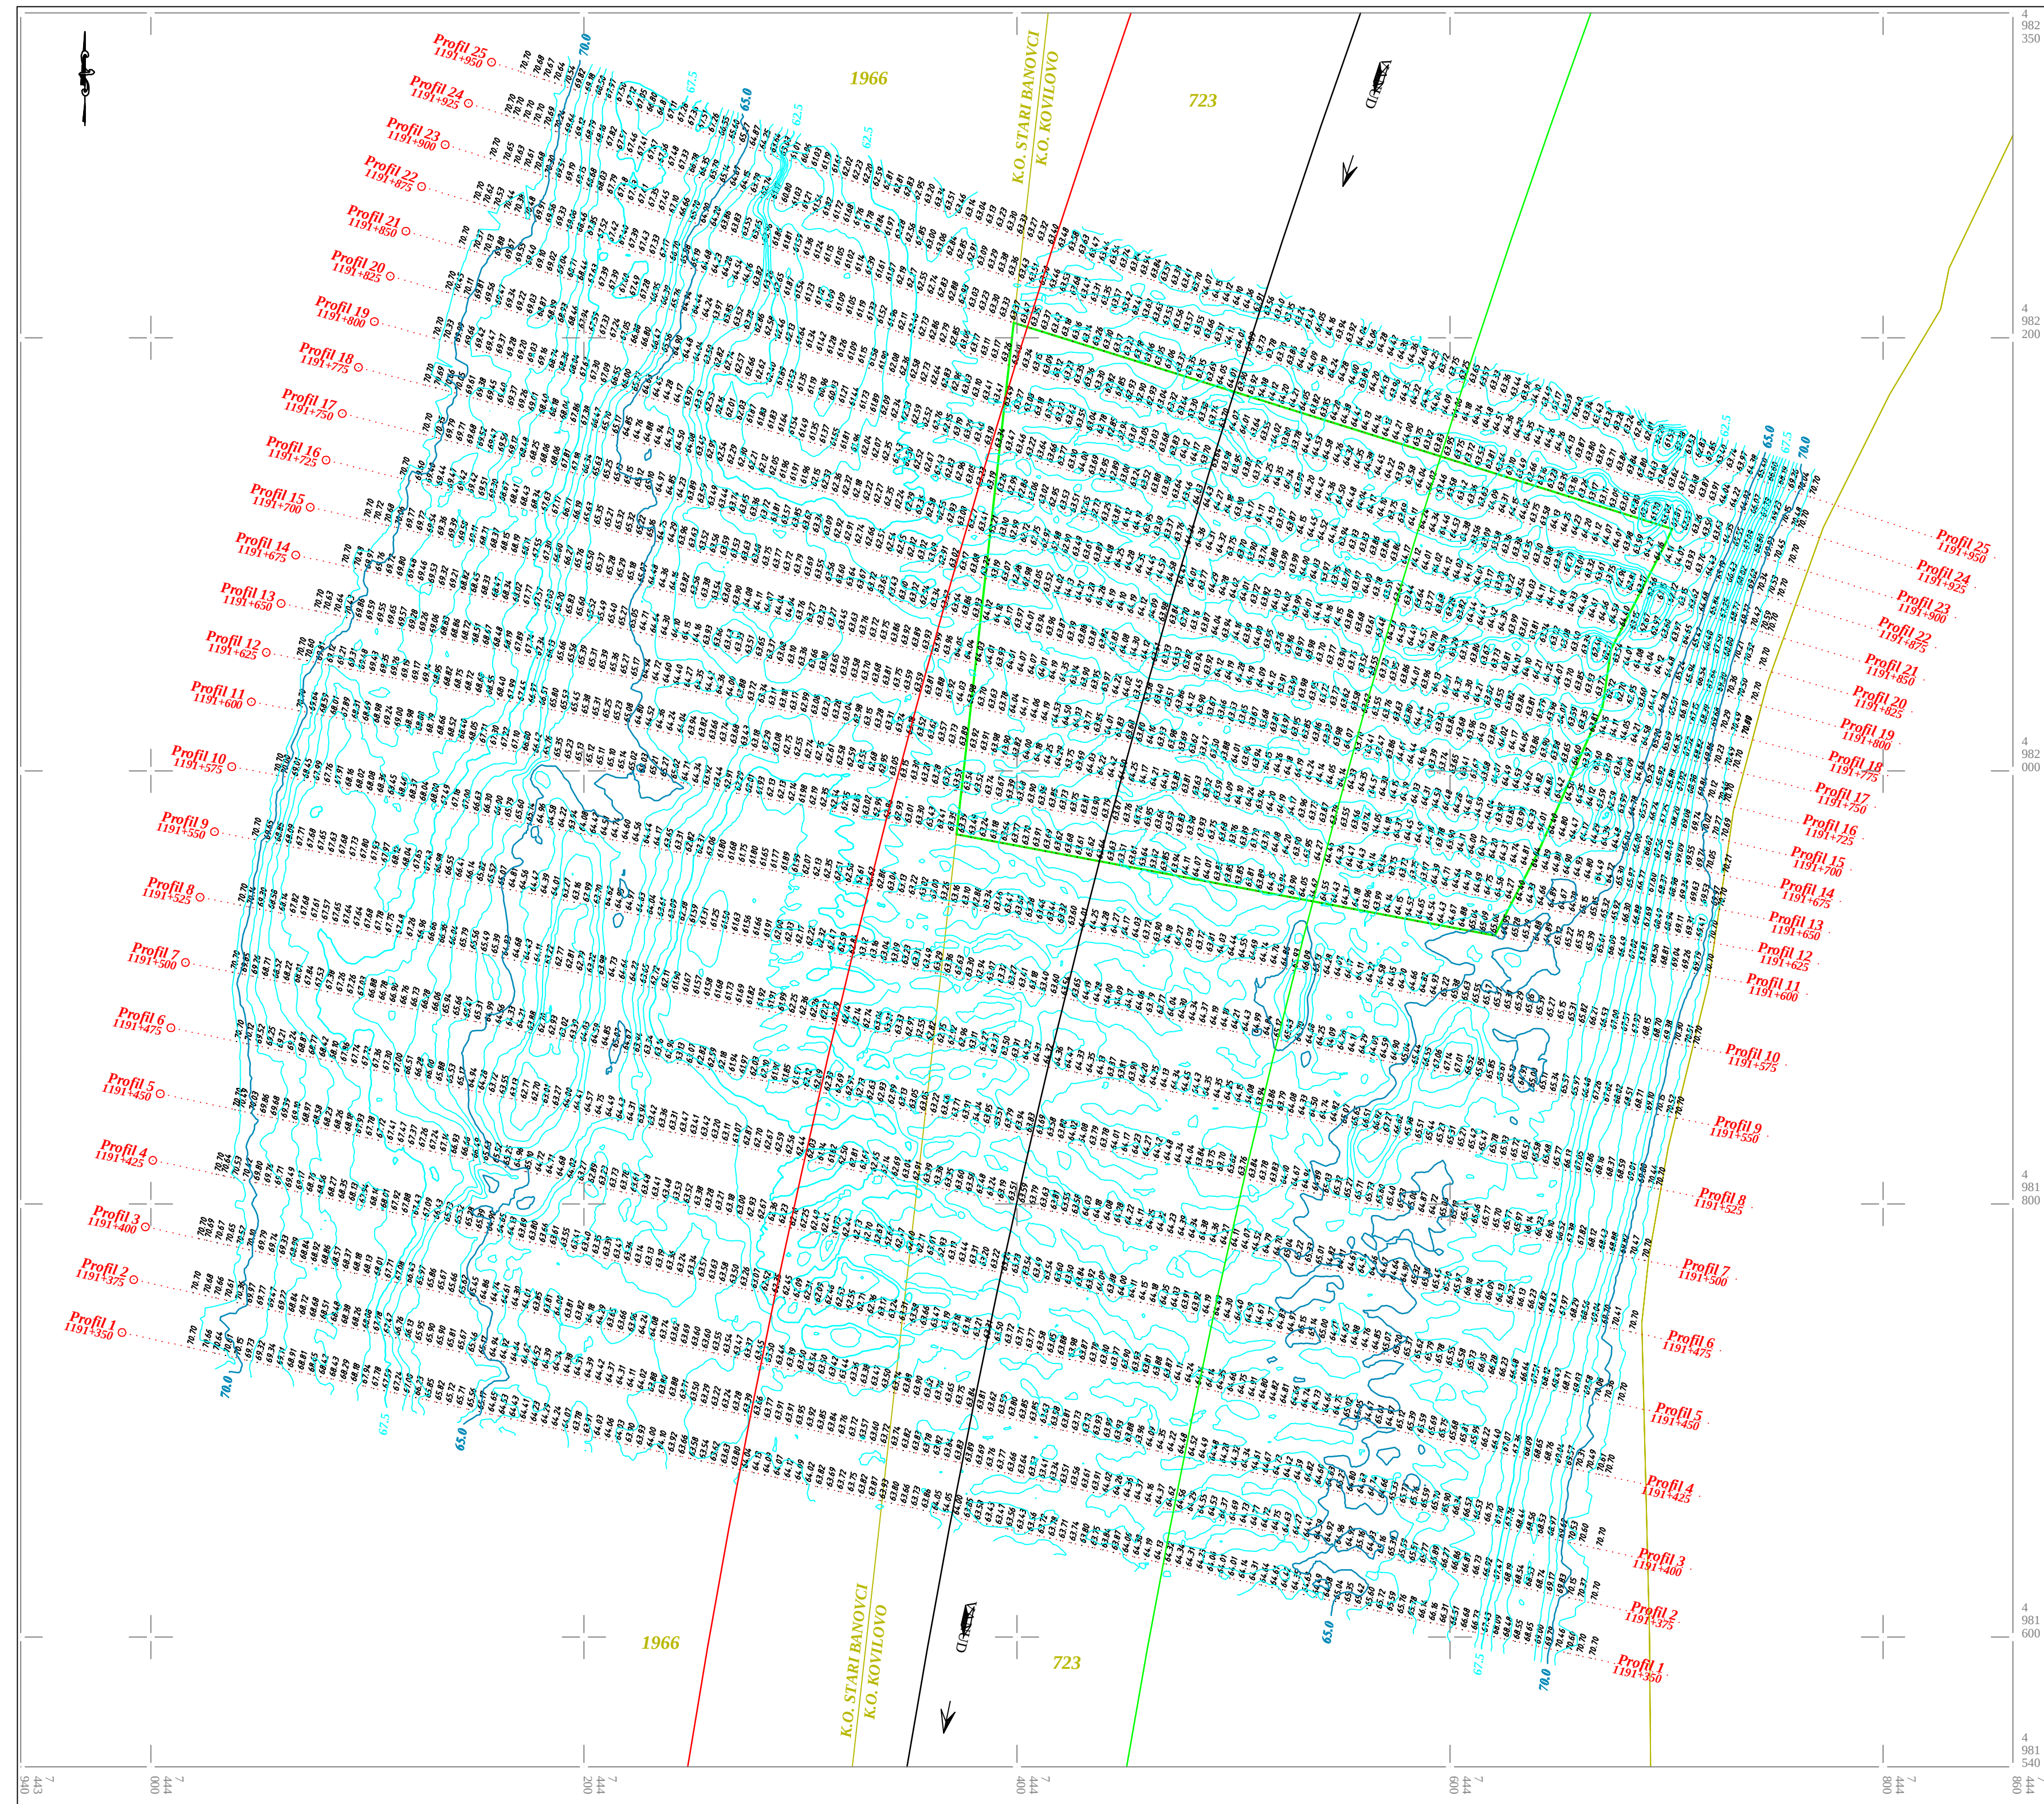

REPUBLIKA SRBIJA
GRAD BEOGRAD
K.O. KOVILOVO

SITUACIONI PLAN
POZAJMIŠTA MATERIJALA
NA R. DUNAV KM. 1191+600 - 1191+900

R = 1 : 2.000
e = 0.5 m

datum merenja :
14. Jul 2022. godine

radni nivo vode na dan merenja :
70.04 m.n.m. na vodomernoj letvi Zemun +219

Legenda :


- Linija izohipsi u vodi
- Linija izohipsi na suvom
- Granična linija katastarskih parcela
- Detaljne tačke
- Kineta iskopa
- Dimenzionisanje
- Linija proračuna popreznog profila sa naznačenom "0" profila i nazivom



Зоран
Ј. Рашић
дип. инж.
112 5662 03



Projatana organizacija :			Hidrografska organizacija :		
ic consultant a member of IC group ic consultant d.o.o. SRB-11000 Beograd, Srbija, Kneza Miloša 19/3 T +381 11 303 92 38; F +381 11 323 76 90 beograd@ic-group.org www.ic-group.org www.ic-consulternt			ic consultant a member of IC group ic consultant d.o.o. SRB-11000 Beograd, Srbija, Kneza Miloša 19/3 T +381 11 303 92 38; F +381 11 323 76 90 beograd@ic-group.org www.ic-group.org www.ic-consulternt		
Datum	Ime i prezime	Paraf	Investitor " KARIN KOMERS MD " d.o.o Veternik		
Odg.projektant	----	Zoran Lj Rašić, dipl.Ing.	Kompleks / Objekt / Mesto gradnje POZAJMIŠTE MATERIJAL NA RECI DUNAV KM 1191+600 - 1191+900		
Odgovorno lice	----	Tanja J Jovančević, dipl.Ing.			
Snimio	----	mr Tihomir Stosić, hidrofraf			
Obradio	----	Mile Jasić, geometar			
Naziv crteža			Projekat	Rev	
1:2000			Crtež broj	List	
SITUACIONI PLAN			-03-	01	

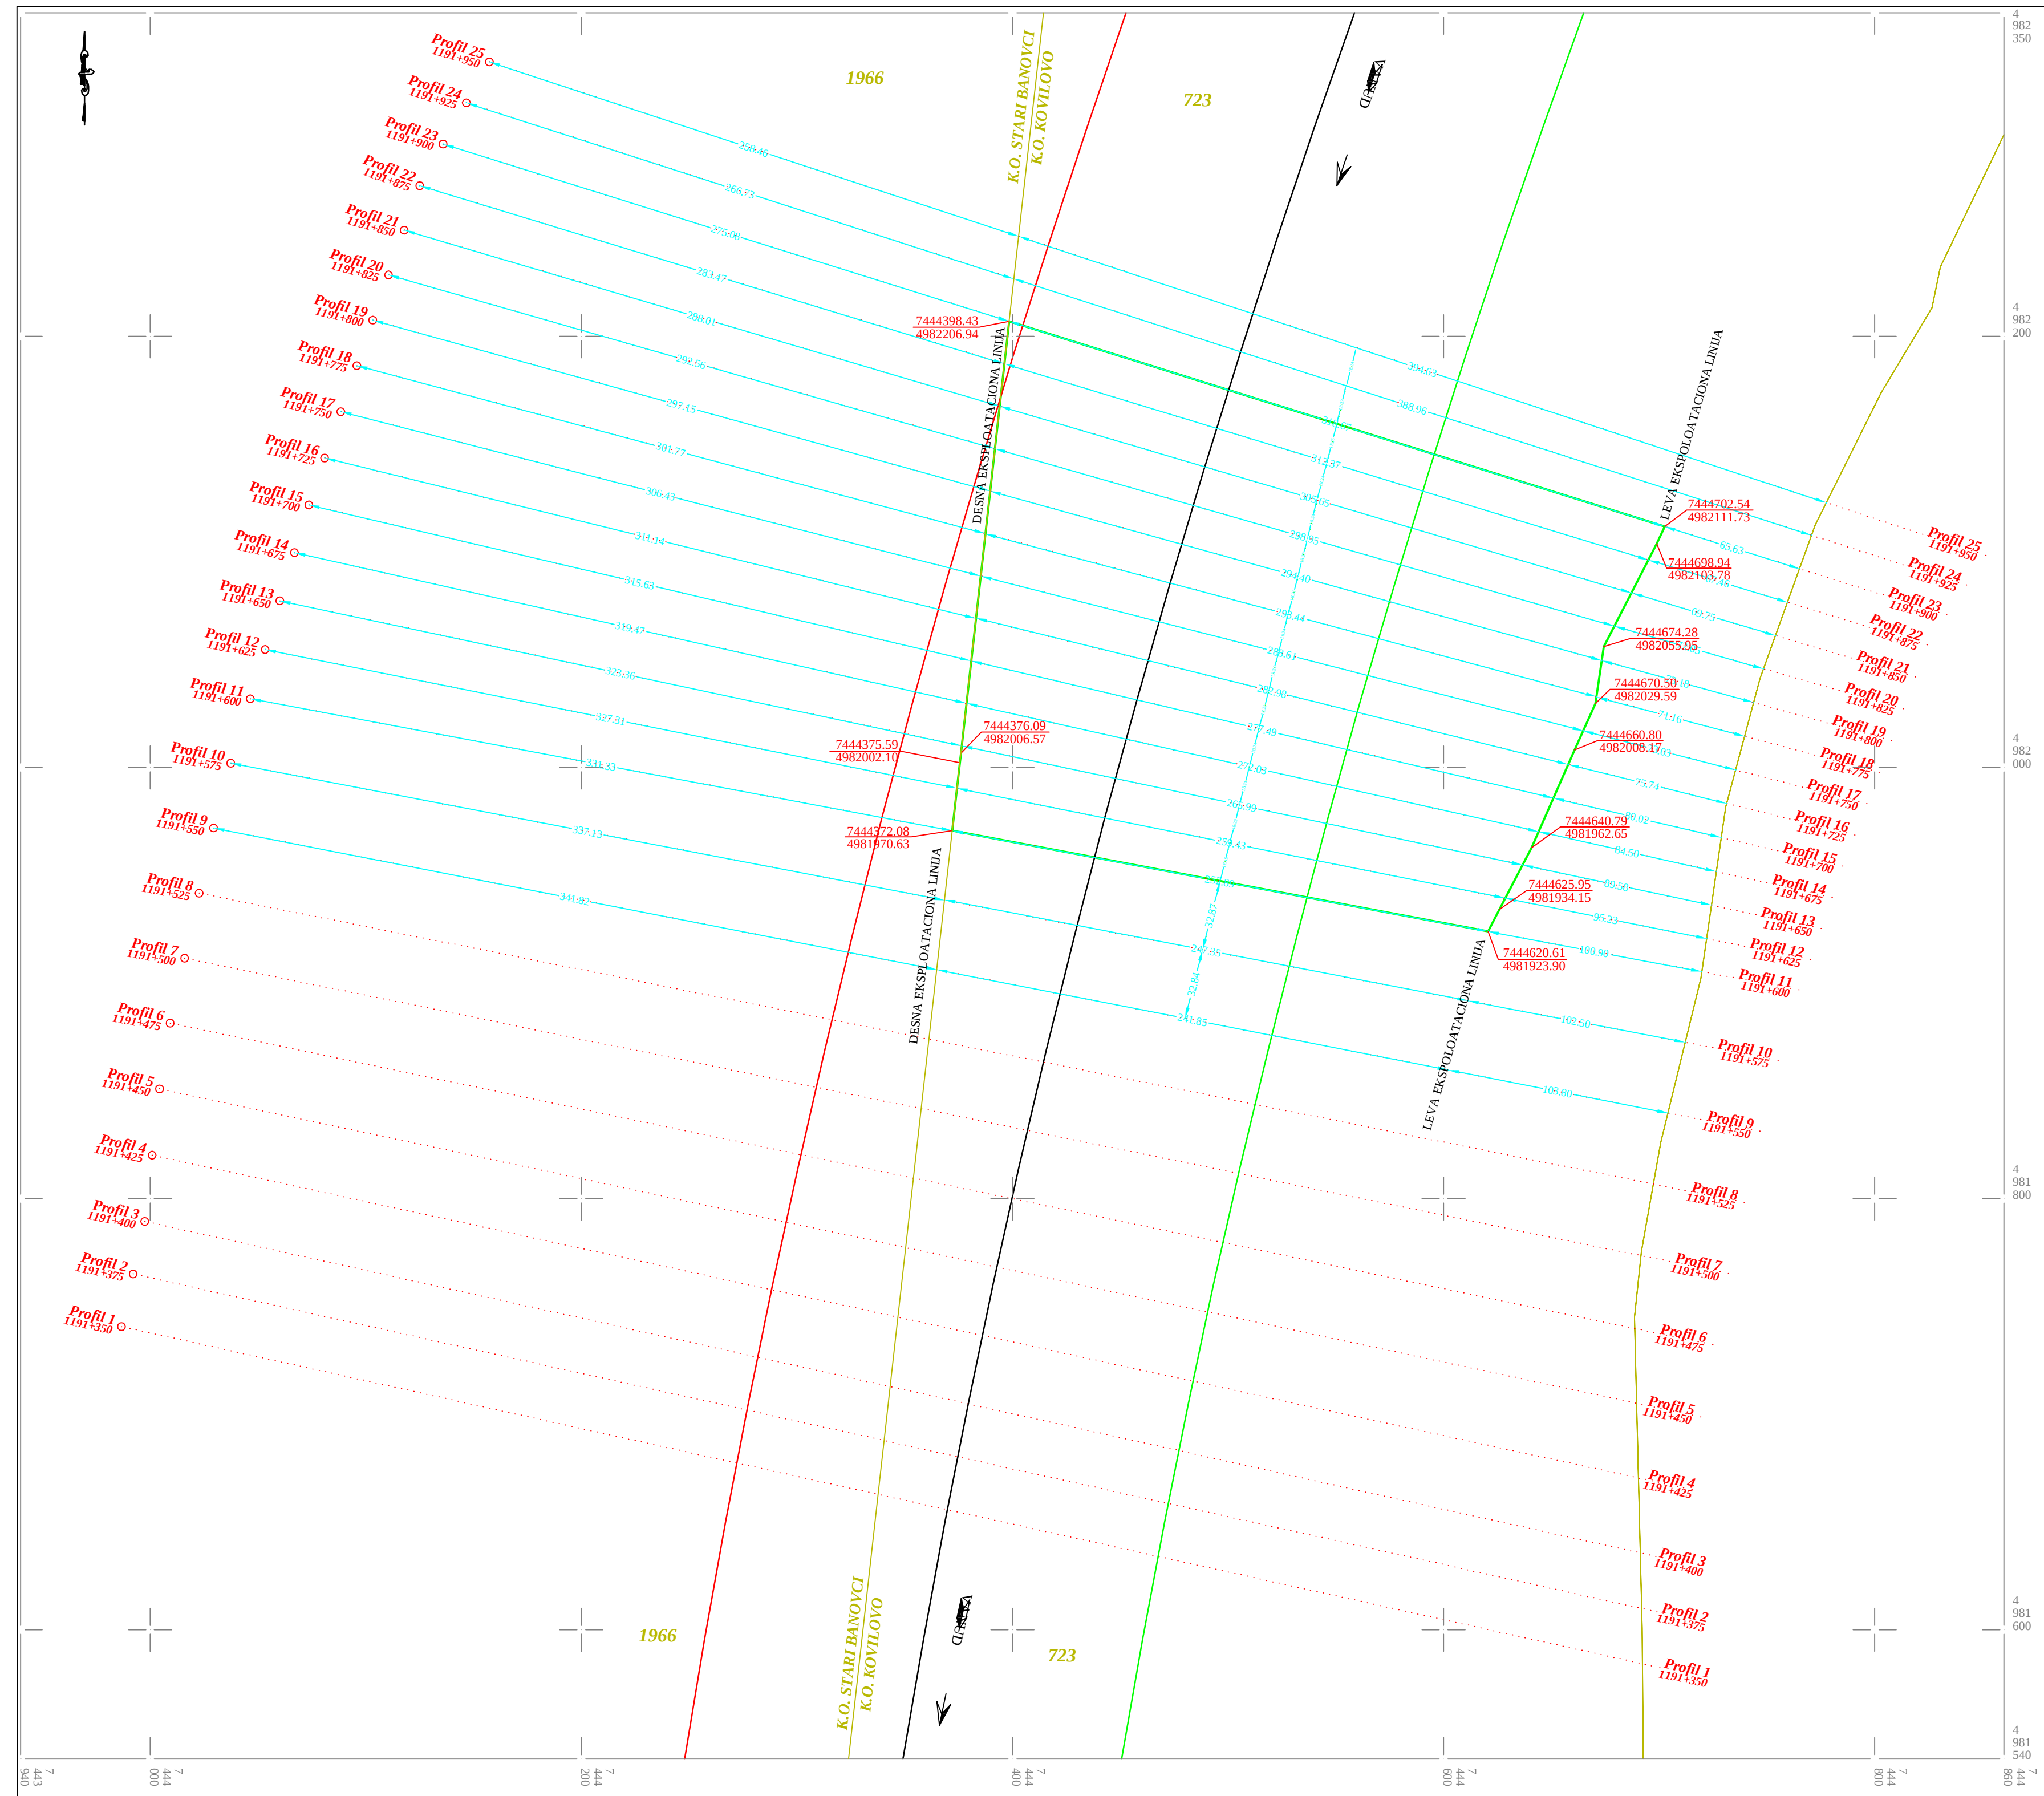

REPUBLIKA SRBIJA
GRAD BEOGRAD
K.O. KOVILOVO


RASPORED PROFILA
POZAJMIŠTA MATERIJALA
NA R. DUNAV KM. 1191+600 - 1191+900

R = 1 : 2.000
e = 0.5 m

datum merenja :
14. Jul 2022. godine

radni nivo vode na dan merenja :
70.04 m.n.m. na vodomernoj letvi Zemun +219

- Legenda :
- Linija izohipsi u vodi
 - Linija izohipsi na suvom
 - Granična linija katastarskih parcela
 - Detaljne tačke
 - Kineta iskopa
 - Dimenzionisanje
 - Linija proračuna popreznog profila sa naznačenom "0" profila i nazivom

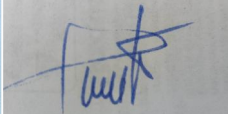

Projekatna organizacija :			Hidrografska organizacija :		
ic consulenten a member of IC group ic consulenten d.o.o. SRB-11000 Beograd, Srbija, Kneza Miloša 19/3 T +381 11 303 92 38; F ++381 11 323 76 90 beograd@ic-group.org; www.ic-group.org www.ic-consulenten			ic consulenten a member of IC group ic consulenten d.o.o. SRB-11000 Beograd, Srbija, Kneza Miloša 19/3 T +381 11 303 92 38; F ++381 11 323 76 90 beograd@ic-group.org; www.ic-group.org www.ic-consulenten		
Datum	Ime i prezime	Paraf	Investitor	" KARIN KOMERS MD " d.o.o Veternik Kompleks / Objekat / Mesto gradnje POZAJMIŠTE MATERIJAL NA RECI DUNAV KM 1191+600 - 1191+900	
Odg.projekant	---	Zoran Lj Rašić, dipl.Ing.			
Odgovorno lice	---	Tanja J Jovančević, dipl.Ing.			
Snimio	---	mr Tihomir Stolić, hidrofraf			
Obradio	---	Mile Jasić, geometar			
Naziv crteža			Projekat	Rev	
1:2000			RASPORED PROFILA	Crtež broj	01
				-04-	