



Projektana organizacija :

iC consulenten | a member of IC group

iC consulenten d.o.o.

SRB-11000 Beograd, Srbija, Kneza Miloša 19/3
T +381 11 303 92 38, F ++381 11 323 76 90
beograd@ic-group.org, www.ic-group.org
www.ic-consulenten


Hidrografska organizacija :

iC consulenten | a member of IC group

iC consulenten d.o.o.

SRB-11000 Beograd, Srbija, Kneza Miloša 19/3
T +381 11 303 92 38, F ++381 11 323 76 90
beograd@ic-group.org, www.ic-group.org
www.ic-consulenten

	Datum	Ime i prezime	Paraf	Investitor	" KARIN KOMERS MD " d.o.o Veternik Kompleks / Objekat / Mesto gradnje POZAJMIŠTE MATERIJAL NA RECI DUNAV KM 1055+100 - 1055+500	
Odg.projektant	---	Zoran Lj Rašić, dipl.ing.				
Odgovorno lice	---	Tanja J Jovančević, dipl.ing.				
Snimio	---	mr Tihomir Stošić, hidroraf				
Obradio	---	Mile Jašić, geometar				
1:5000	Naziv crteža			Projekat	Rev. Δ	
				Crtež broj	List	
	PREGLEDNI SITUACIONI PLAN			-01-	01	

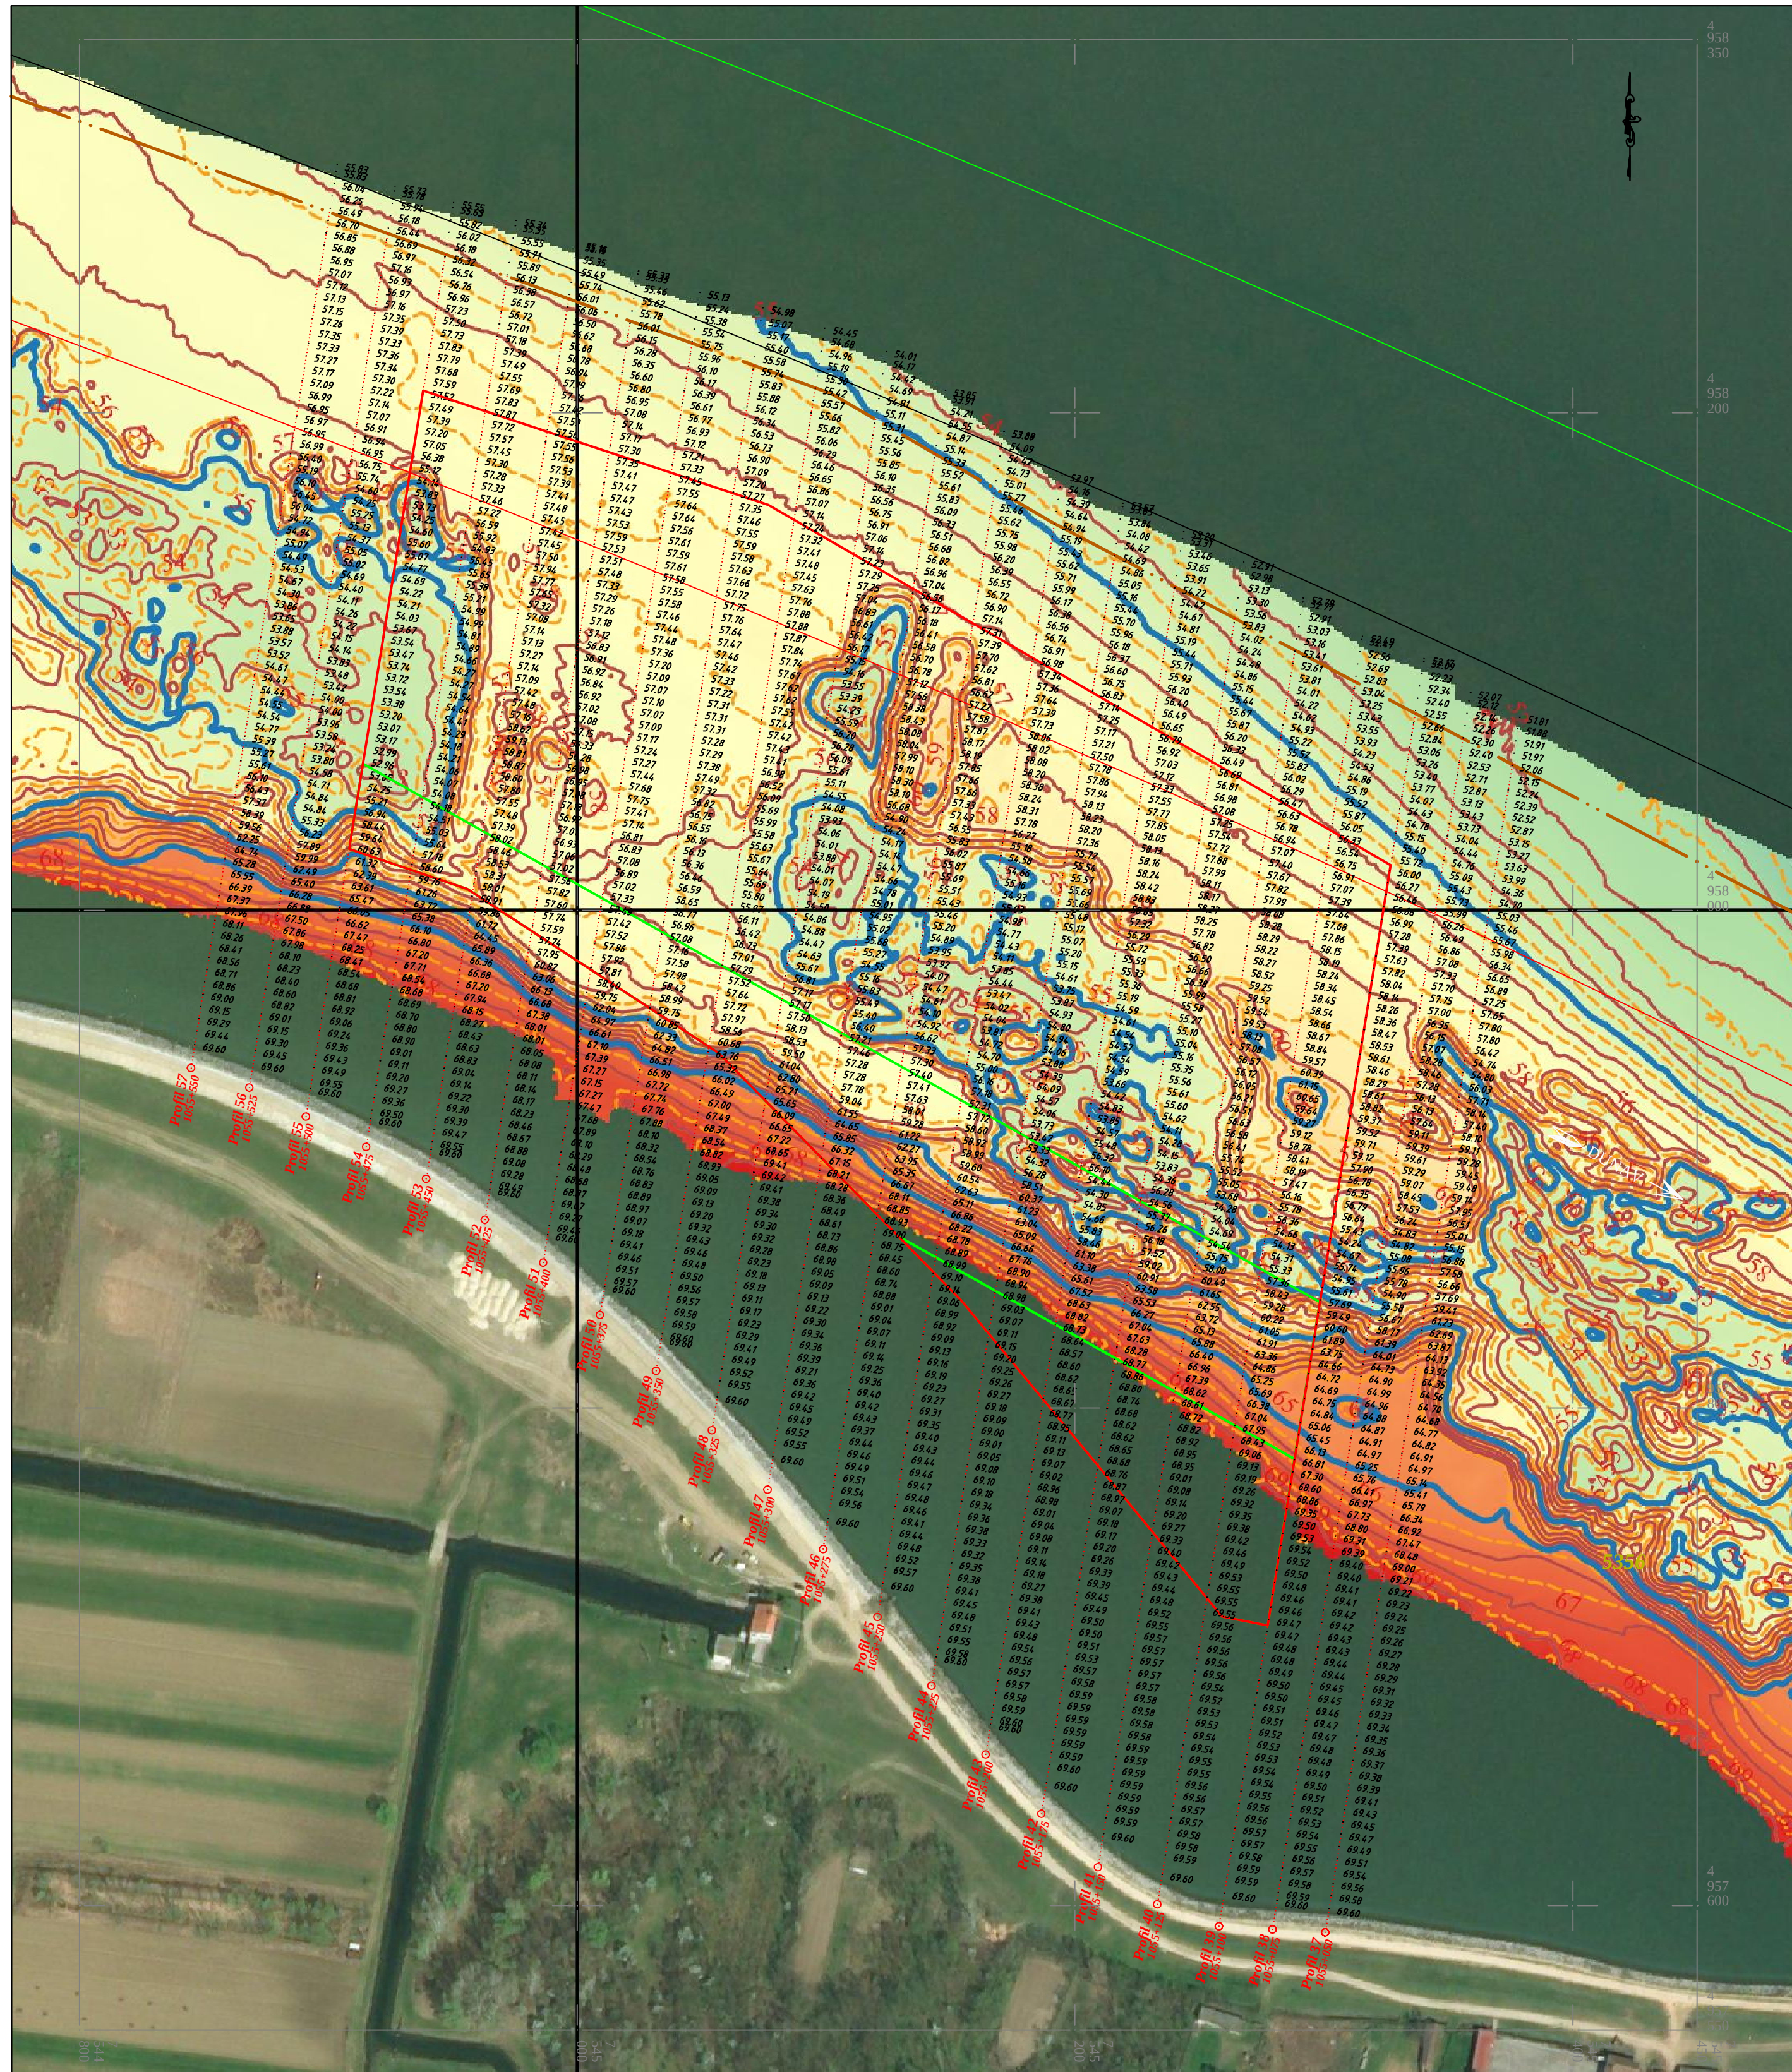

REPUBLIKA SRBIJA
VELIKO GRADIŠTE
K.O. POŽEŽENO

SITUACIONI PLAN SA ORTOFOTO PODLOGOM POZAJMIŠTA MATERIJALA NA R. DUNAV KM. 1055+100 - 1055+500

R = 1 : 2.000
e = 0.5 m

datum merenja :
01. Jul 2022. godine


radni nivo vode na dan merenja :
69.60 m.n.m. na vodomernoj letvi Veliko Gradište + 744

Legenda :

- Linija izohipsi u vodi
- Linija izohipsi na suvom
- Granična linija katastarskih parcela
- 60.43
- Kineta iskopa
- Dimenzionisanje
- Linija prostranarja poprenog profila sa naznačenom "0" profila i nazivom



Projatana organizacija :				Hidrografska organizacija :			
iC consulenten d.o.o. SRB-11000 Beograd, Srbija, Kneza Miloša 19/3 T +381 11 303 92 38, F +381 11 323 76 90 beograd@ic-group.org, www.ic-group.org www.ic-consulteren				iC consulenten d.o.o. SRB-11000 Beograd, Srbija, Kneza Miloša 19/3 T +381 11 303 92 38, F +381 11 323 76 90 beograd@ic-group.org, www.ic-group.org www.ic-consulteren			
Odg.projektant	---	Ime i prezime	Paraf	Investitor			
Odgovorno lice	---	Tanja J Jovančević, dipl.ing.		Kompleks / Objekt / Mesto gradnje			
	---	mr Tihomir Stosić, hidrofraf		POZAJMIŠTE MATERIJAL NA RECI DUNAV KM 1055+100- 1055+500			
	---	Mile Jasić, geometar					
Naziv crteža				Projekat		Rev.	
1:2000 SITUACIONI PLAN SA ORTOFOTO PODLOGOM				Crtež broj		List	
				-02-		01	

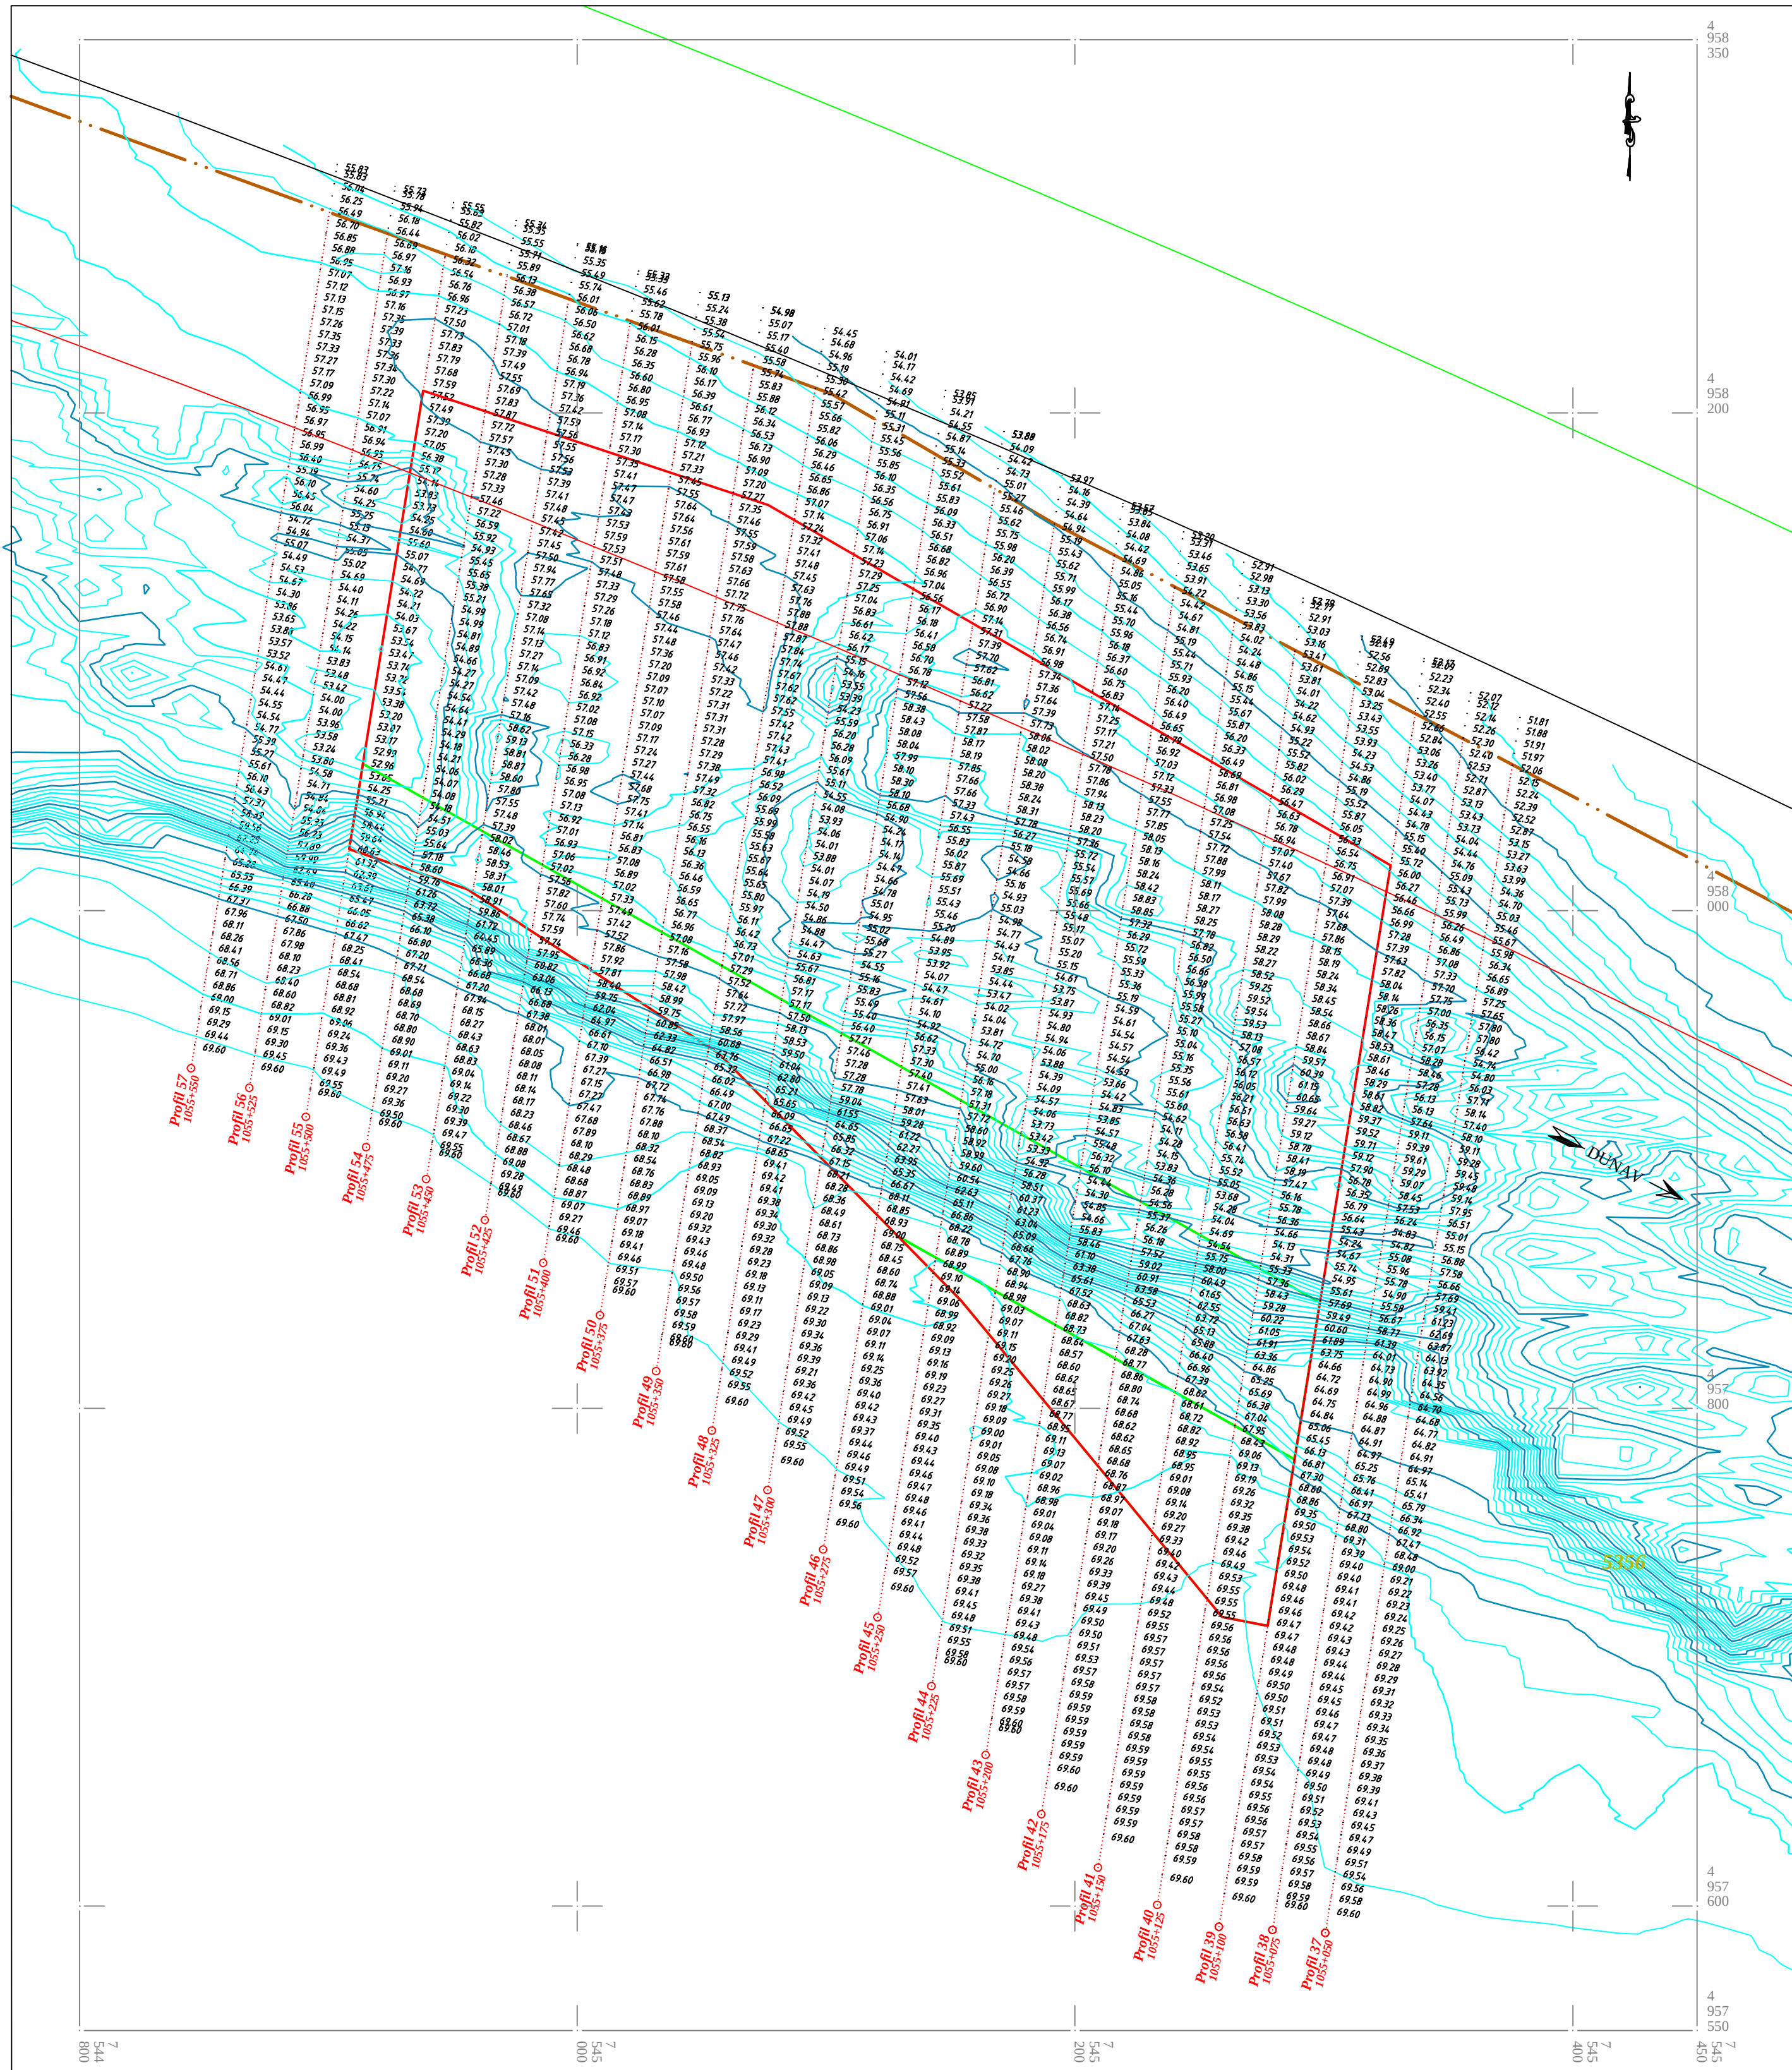

REPUBLIKA SRBIJA
VELIKO GRADIŠTE
K.O. POŽEŽENO

SITUACIONI PLAN
POZAJMIŠTA MATERIJALA
NA R. DUNAV KM. 1055+100 - 1055+500

R = 1 : 2.000
e = 0.5 m

datum merenja :
01. Jul 2022. godine


radni nivo vode na dan merenja :
69.60 m.n.m. na vodomernoj letvi Veliko Gradište + 744

Legenda :

- Linija izohipsi u vodi
- Linija izohipsi na suvom
- Grafička linija katastarskih parcela
- 60.43
- Kineta iskopa
- Dimenzionisanje
- Linija prostriranja poprenog profila sa naznačenom "0" profila i nazivom



Projatana organizacija :				Hidrografska organizacija :			
iC consultant a member of iC group iC consultant d.o.o. SRB-11000 Beograd, Srbija, Kneza Miloša 19/3 T +381 11 303 92 38, F +381 11 323 76 90 beograd@ic-group.org, www.ic-group.org www.ic-consulanten				iC consultant a member of iC group iC consultant d.o.o. SRB-11000 Beograd, Srbija, Kneza Miloša 19/3 T +381 11 303 92 38, F +381 11 323 76 90 beograd@ic-group.org, www.ic-group.org www.ic-consulanten			
Odg.projektant	---	Ime i prezime	Paraf	Investitor " KARIN KOMERS MD " d.o.o Veternik Kompleks / Objekat / Mesto gradnje POZAJMIŠTE MATERIJAL NA RECI DUNAV KM 1055+100- 1055+500			
Odgovorno lice	---	Tanja J Jovančević, dipl.ing.					
	---	mr Tihomir Stosić, hidrofraf					
	---	Mile Jasić, geometar					
Naziv crteža				Projektat		Rev.	
1:2000				SITUACIONI PLAN		List	
				Crtež broj		-03-	
						01	

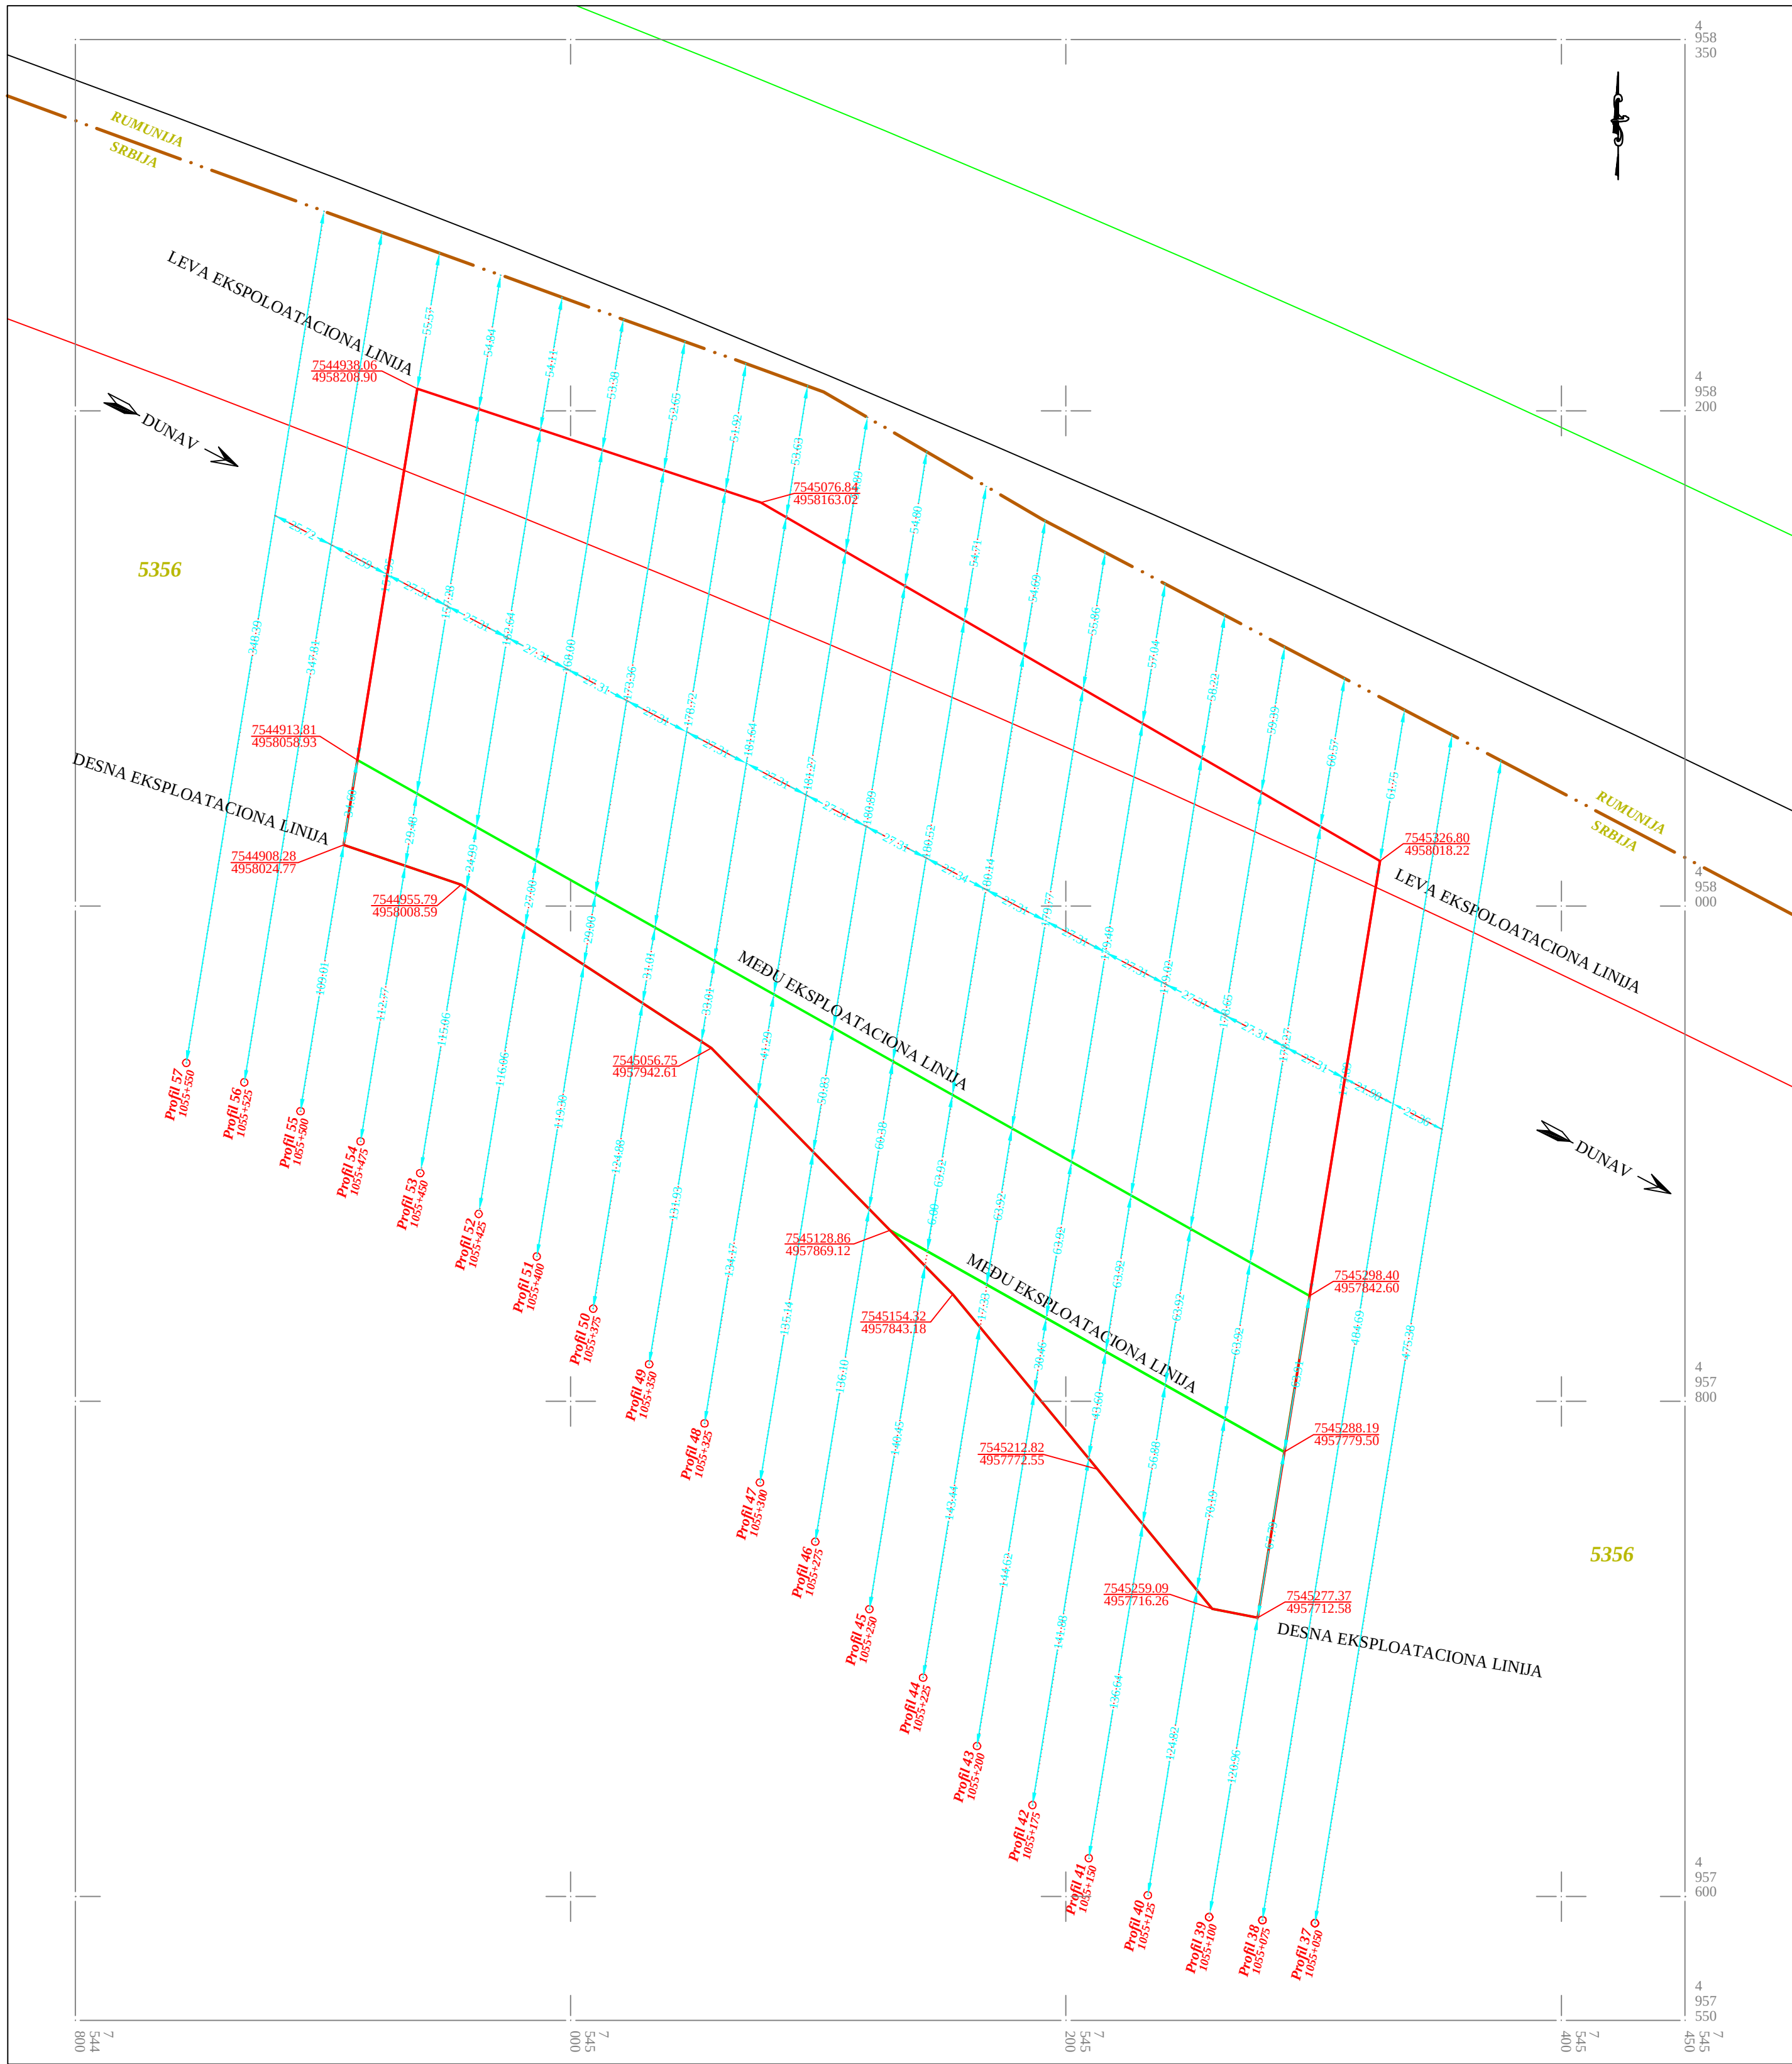

REPUBLIKA SRBIJA
VELIKO GRADIŠTE
K.O. POŽEŽENO

RASPORED PROFILA
POZAJMIŠTA MATERIJALA
NA R. DUNAV KM. 1055+100 - 1055+500

R = 1 : 2.000
e = 0.5 m

datum merenja :
01. Jul 2022. godine

radni nivo vode na dan merenja :
69.60 m.n.m. na vodomemj letvi Veliko Gradište + 744

- Legenda :
- Linija izohipsi u vodi
 - Linija izohipsi na suvom
 - Granična linija katastarskih parcela
 - Detaljne tačke
 - Kineta iskopa
 - Dimenzionisanje
 - Linija prostraranja poprenog profila sa naznačenom "0" profila i nazivom



Projatana organizacija :				Hidrografska organizacija :			
 iC consultant a member of IC group iC konsultenten d.o.o. SRB-11000 Beograd, Srbija, Kneza Miloša 19/3 T +381 11 303 92 38; F +381 11 323 76 90 beograd@ic-group.org, www.ic-group.org www.ic-consulanten				 iC konsultenten a member of IC group iC konsultenten d.o.o. SRB-11000 Beograd, Srbija, Kneza Miloša 19/3 T +381 11 303 92 38; F +381 11 323 76 90 beograd@ic-group.org, www.ic-group.org www.ic-consulanten			
	Datum	Ime i prezime	Paraf	Investitor	" KARIN KOMERS MD " d.o.o Veternik		
Odg.projektant	---	Zoran Lj Rašić, dipl.ing.		Kompleks / Objekat / Mesto gradnje			
Odgovorno lice	---	Tanja J Jovančević, dipl.ing.					
	---	mr Tihomir Stošić, hidrofraf					
	---	Mile Jašić, geometar					
				POZAJMIŠTE MATERIJAL NA RECI DUNAV KM 1055+100- 1055+500			
1:2000	Naziv crteža			Projekat		Rev. 	
	RASPORED PROFILA			Crtež broj -04-		List 01	