


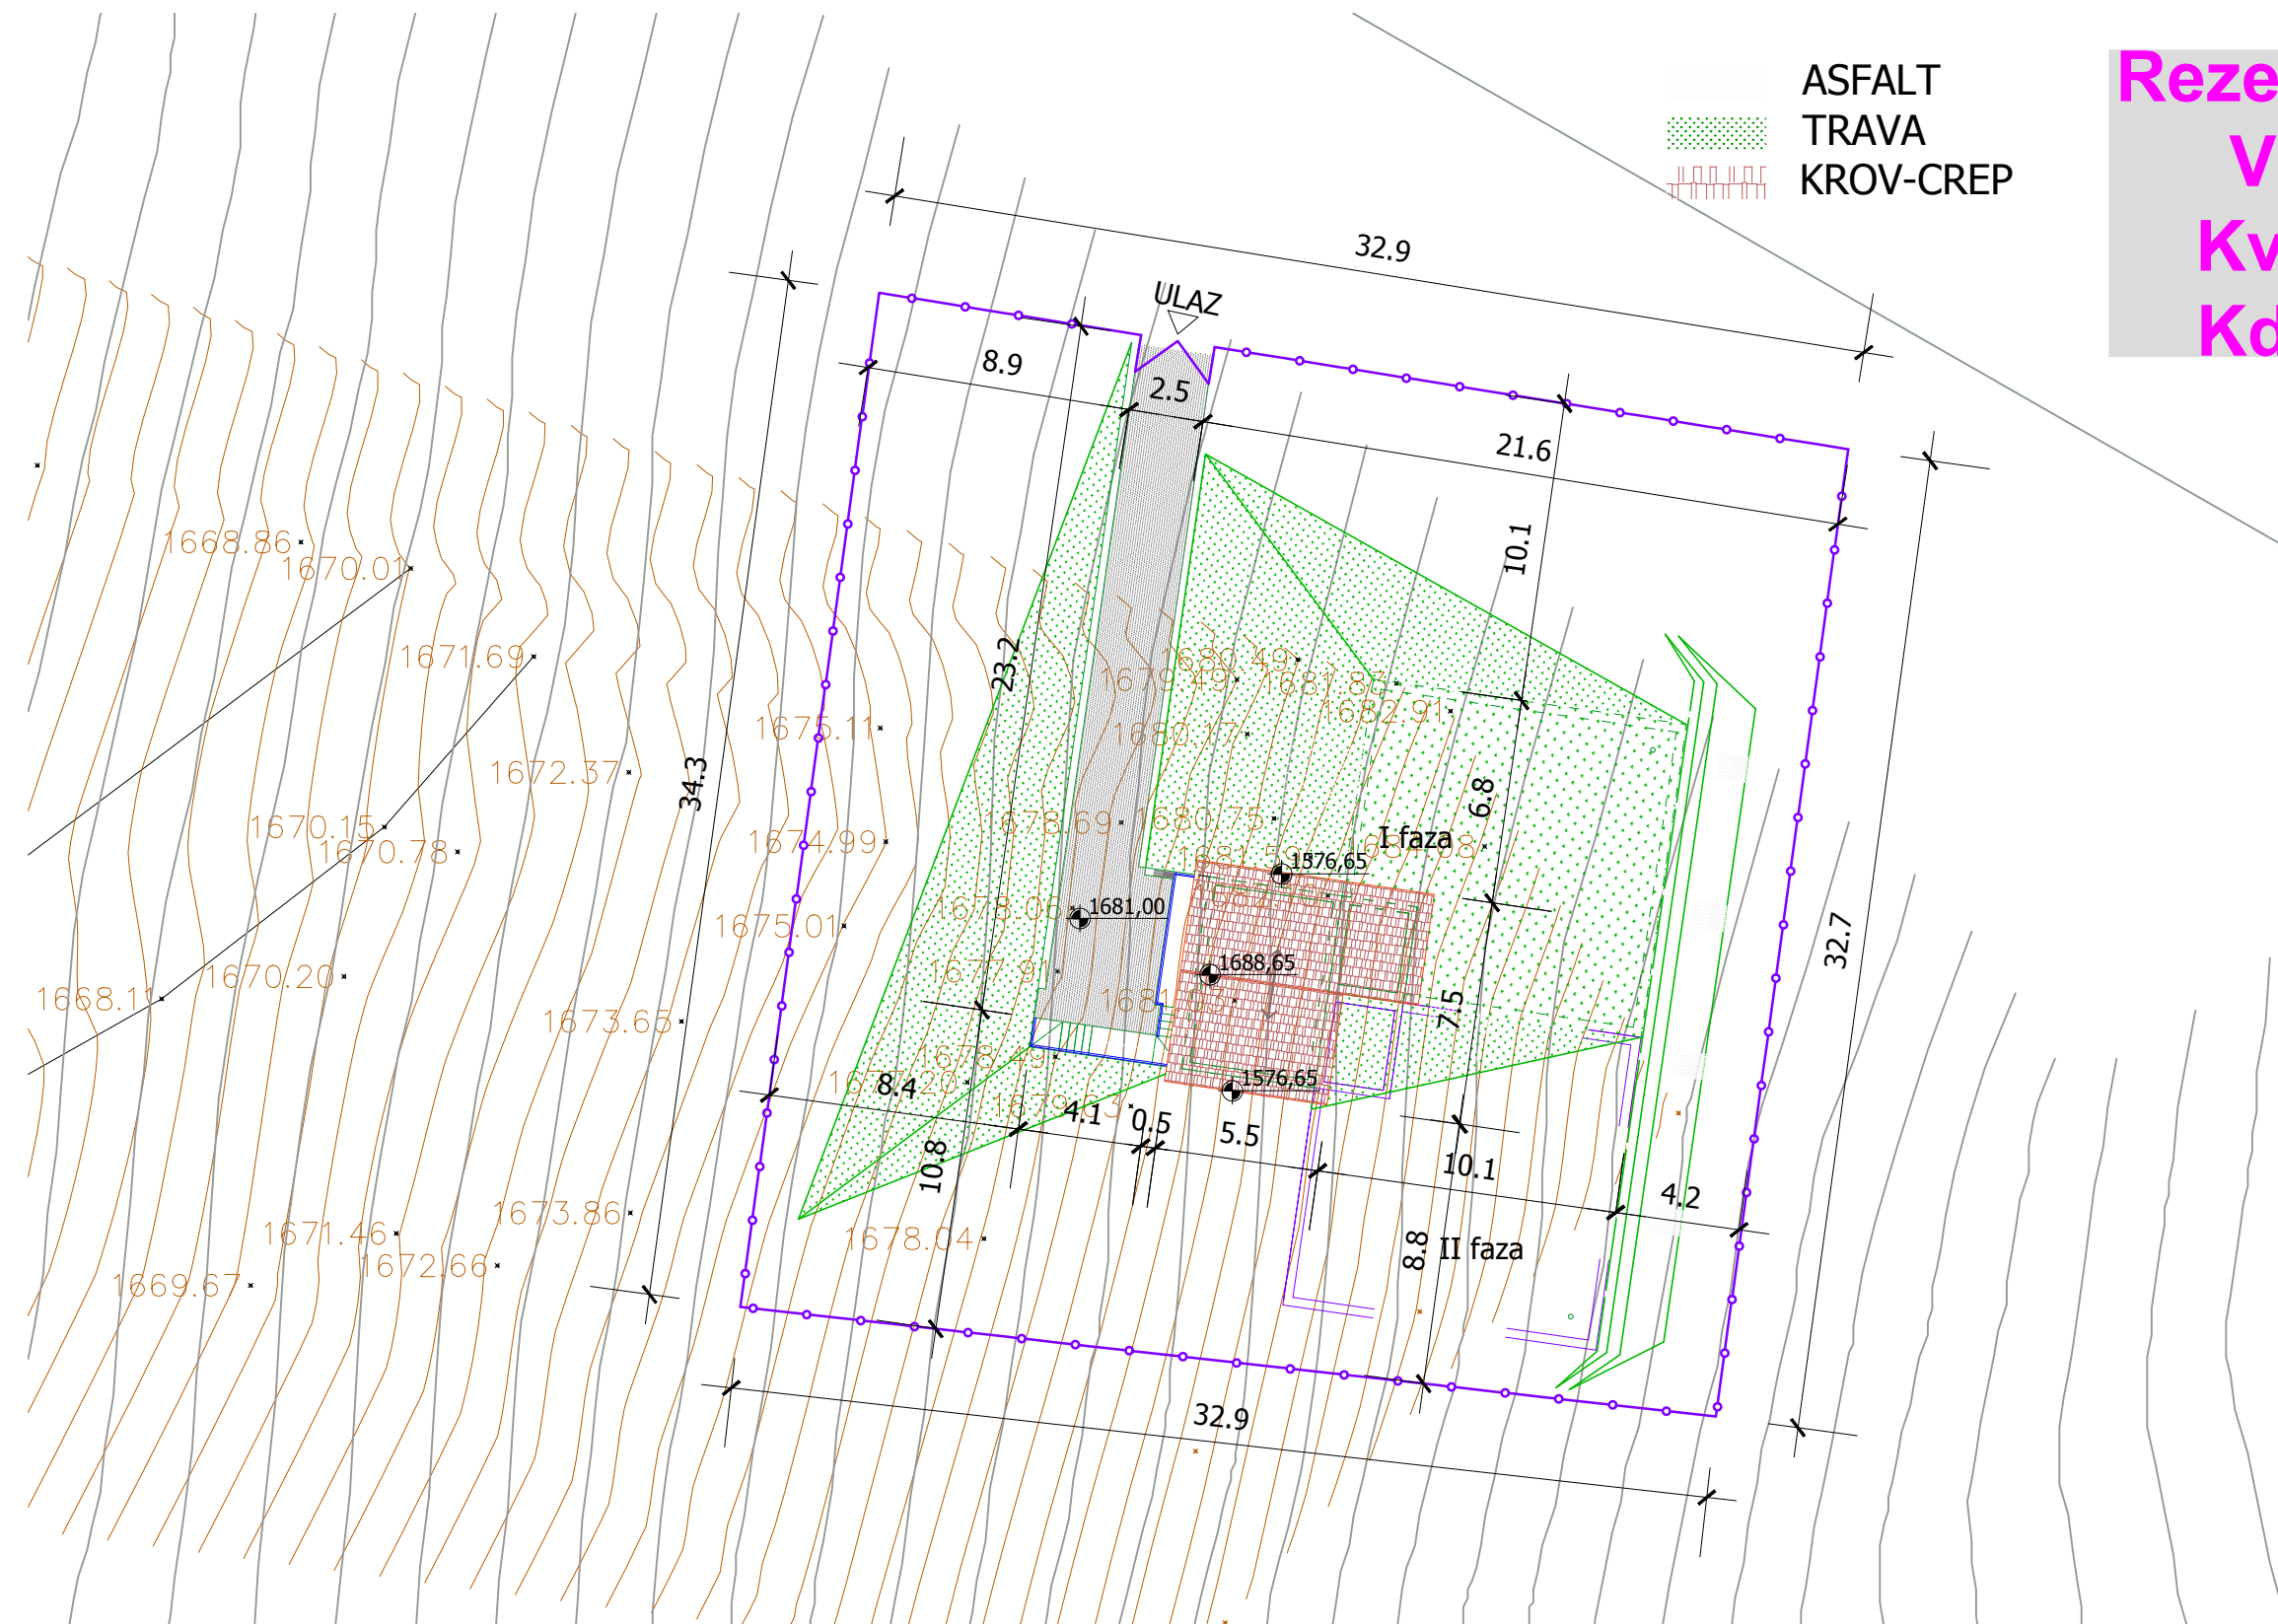

**PRIKAZ MIKROLOKACIJE
REZERVOARA "TRESKA"
R=1:250**