


Prekidna komora
Krst 2
Kv=1675mm

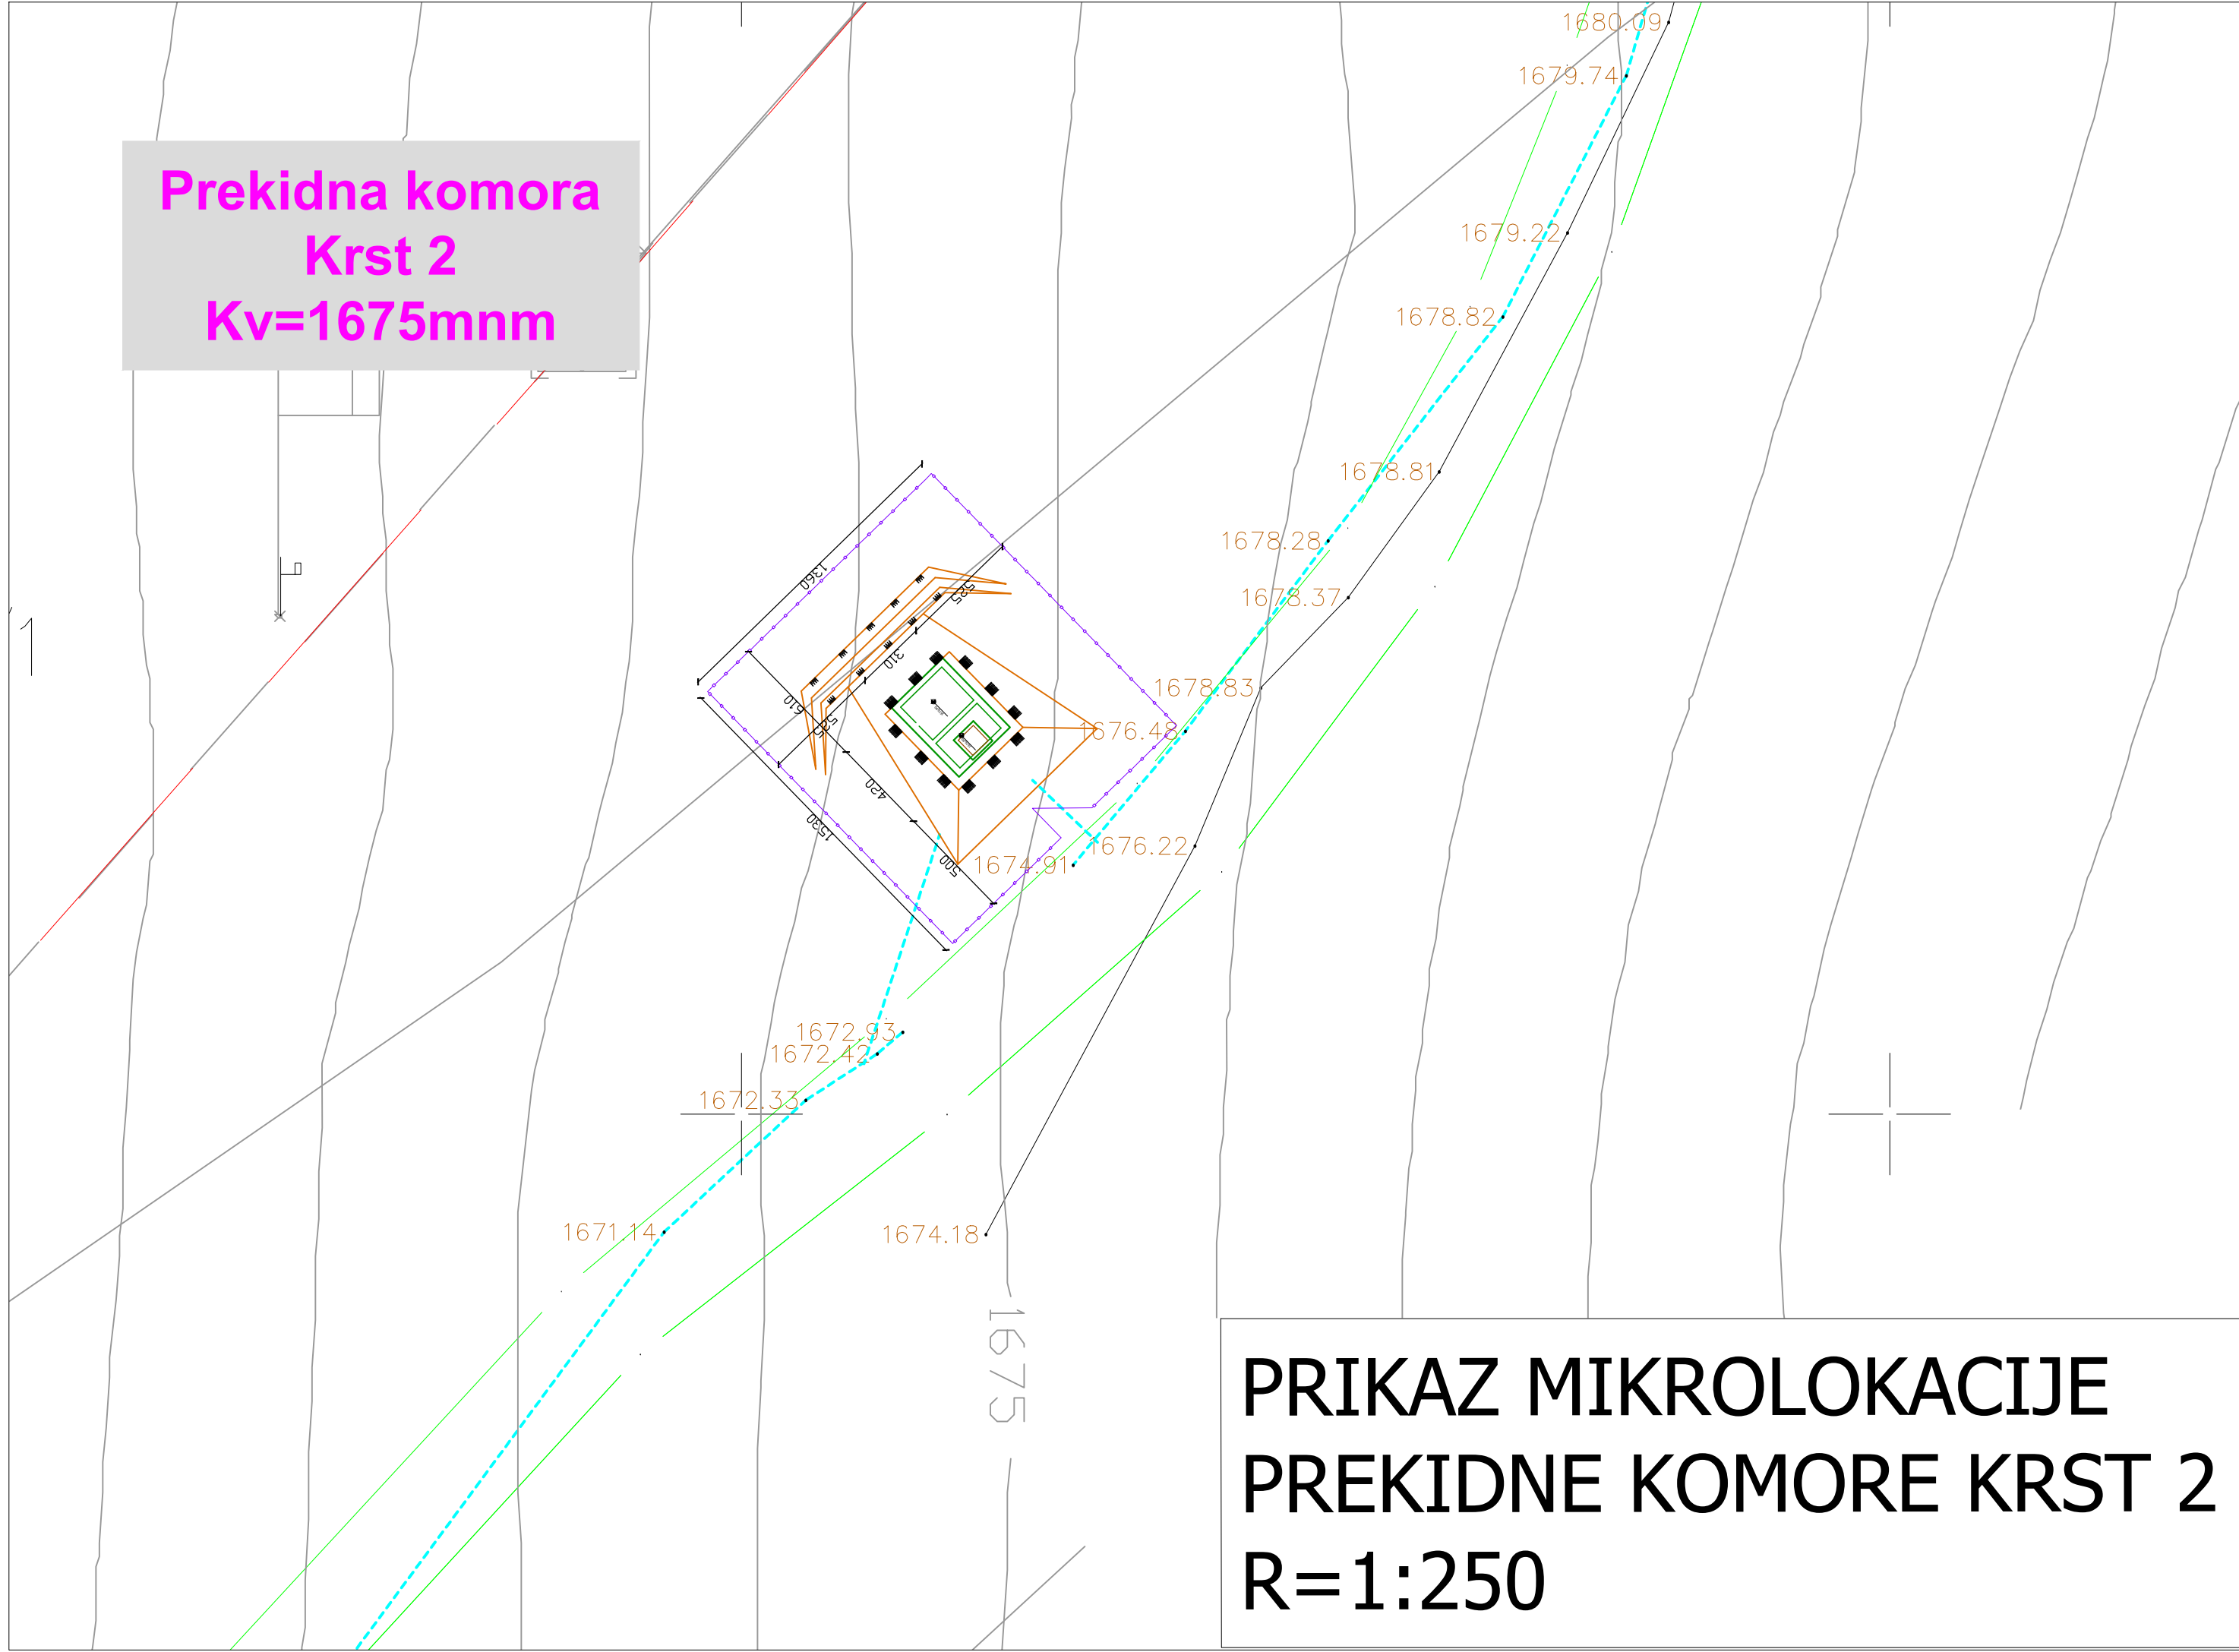

PRIKAZ MIKROLOKACIJE PREKIDNE KOMORE KRST 2 R=1:250