
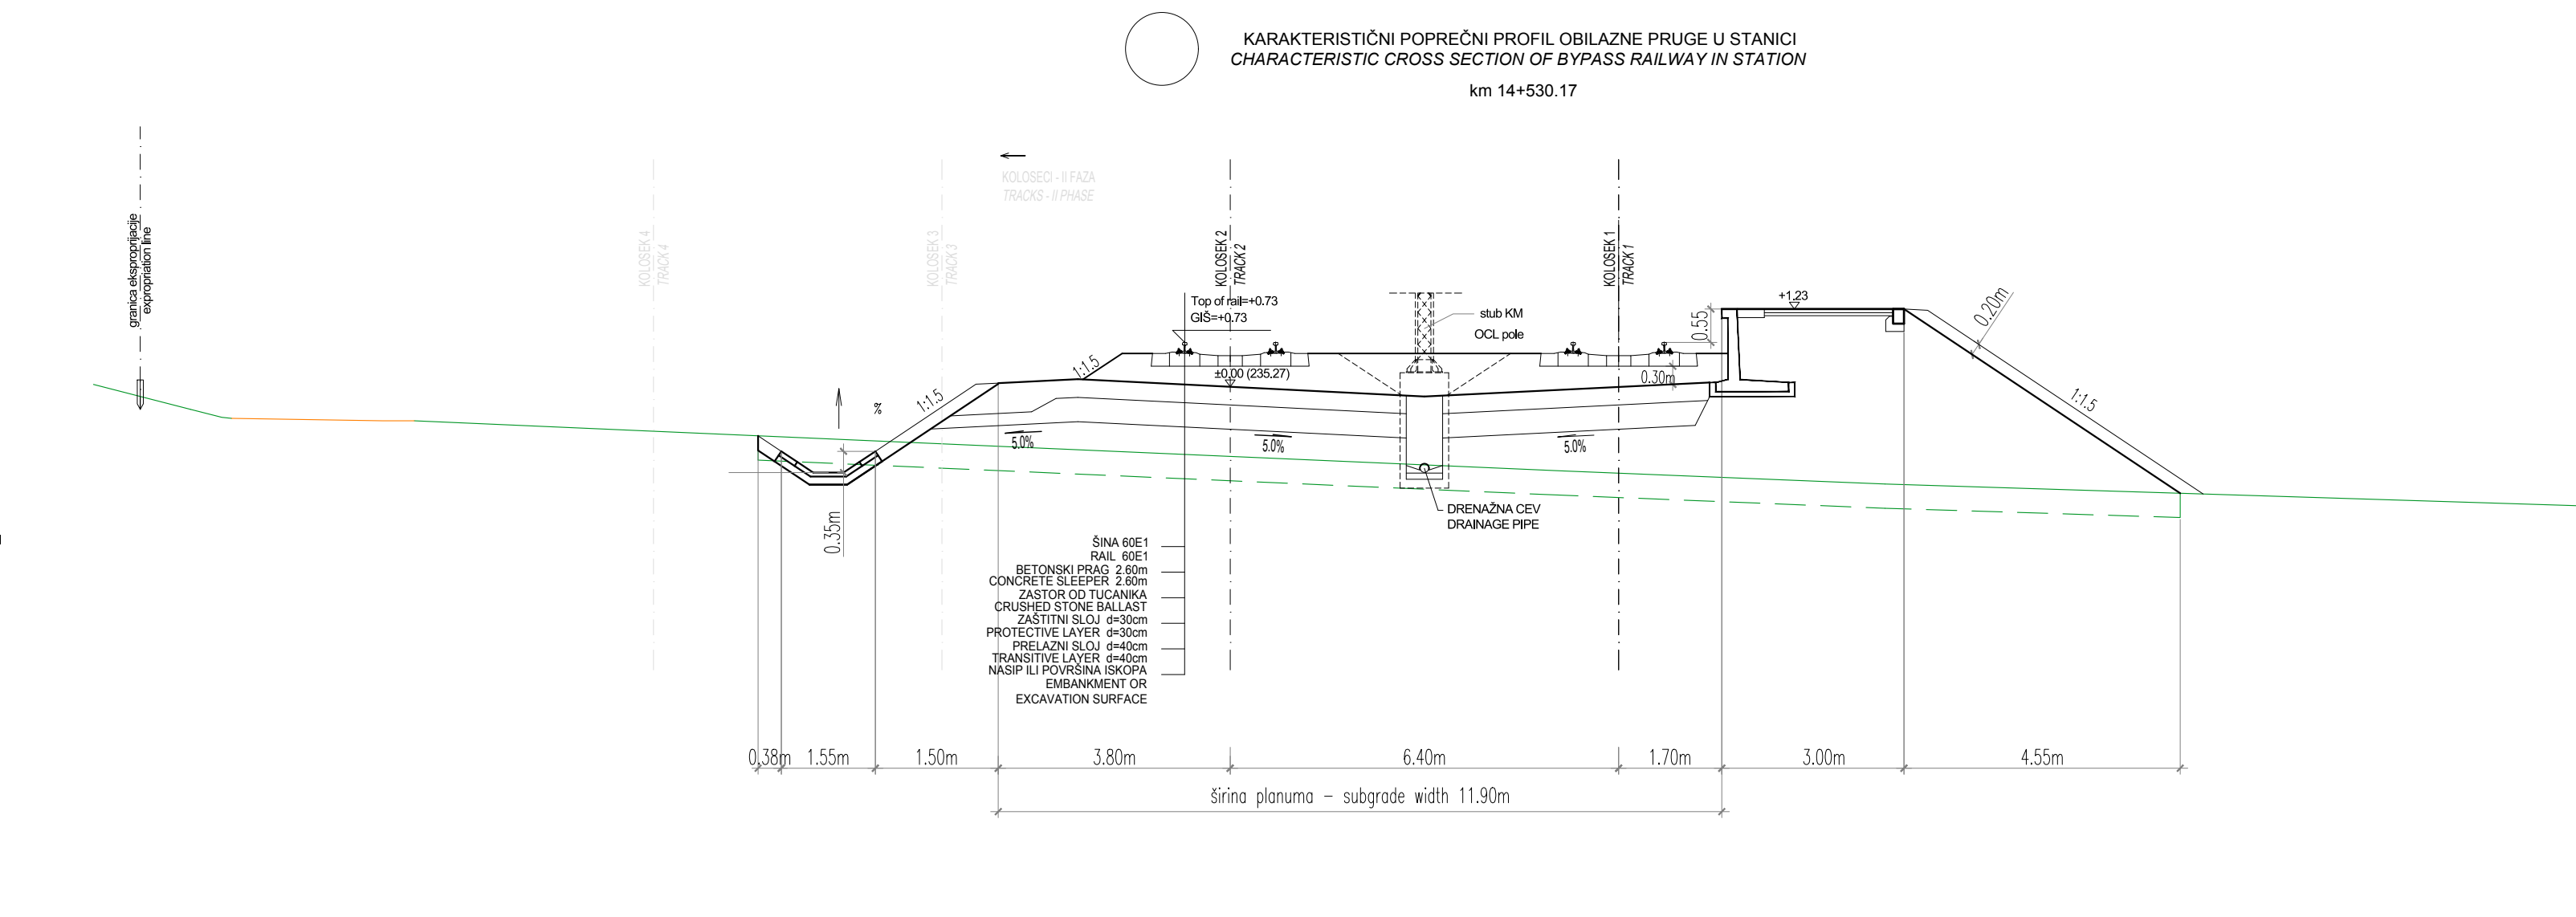
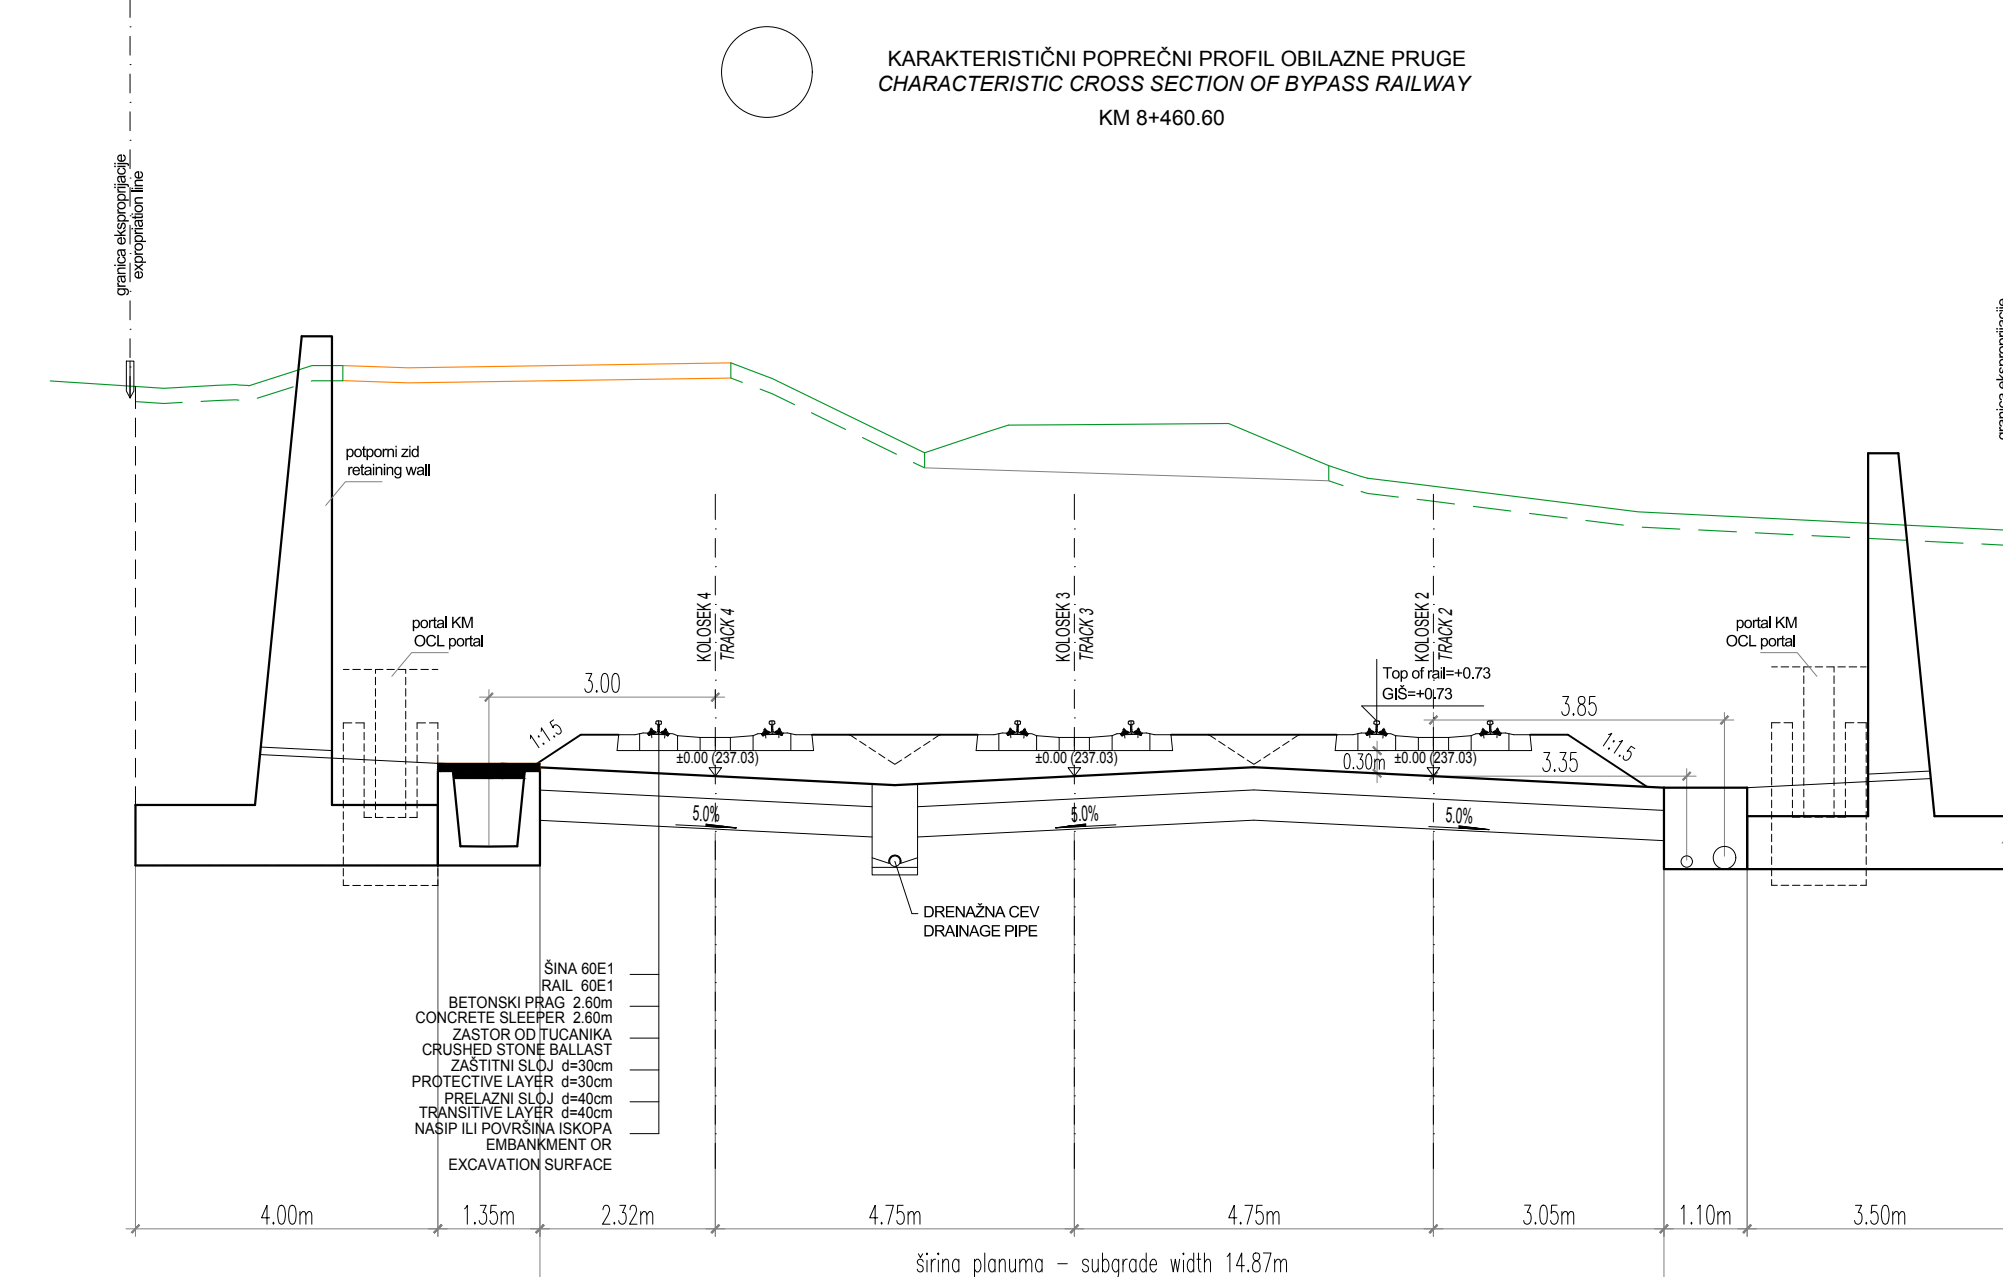
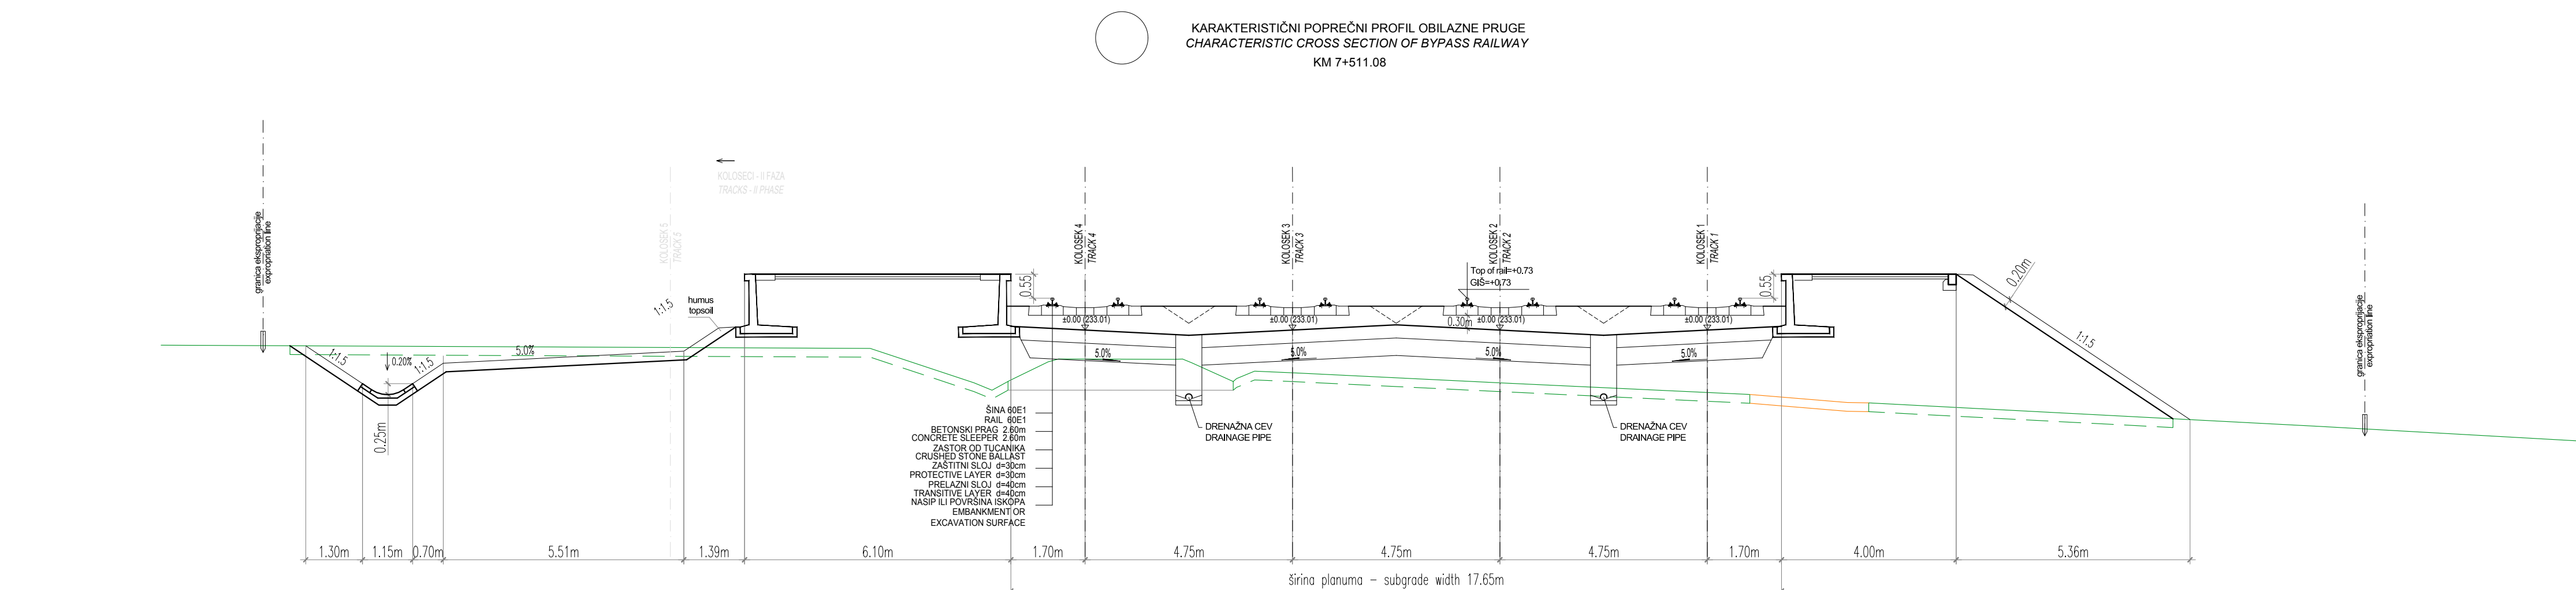
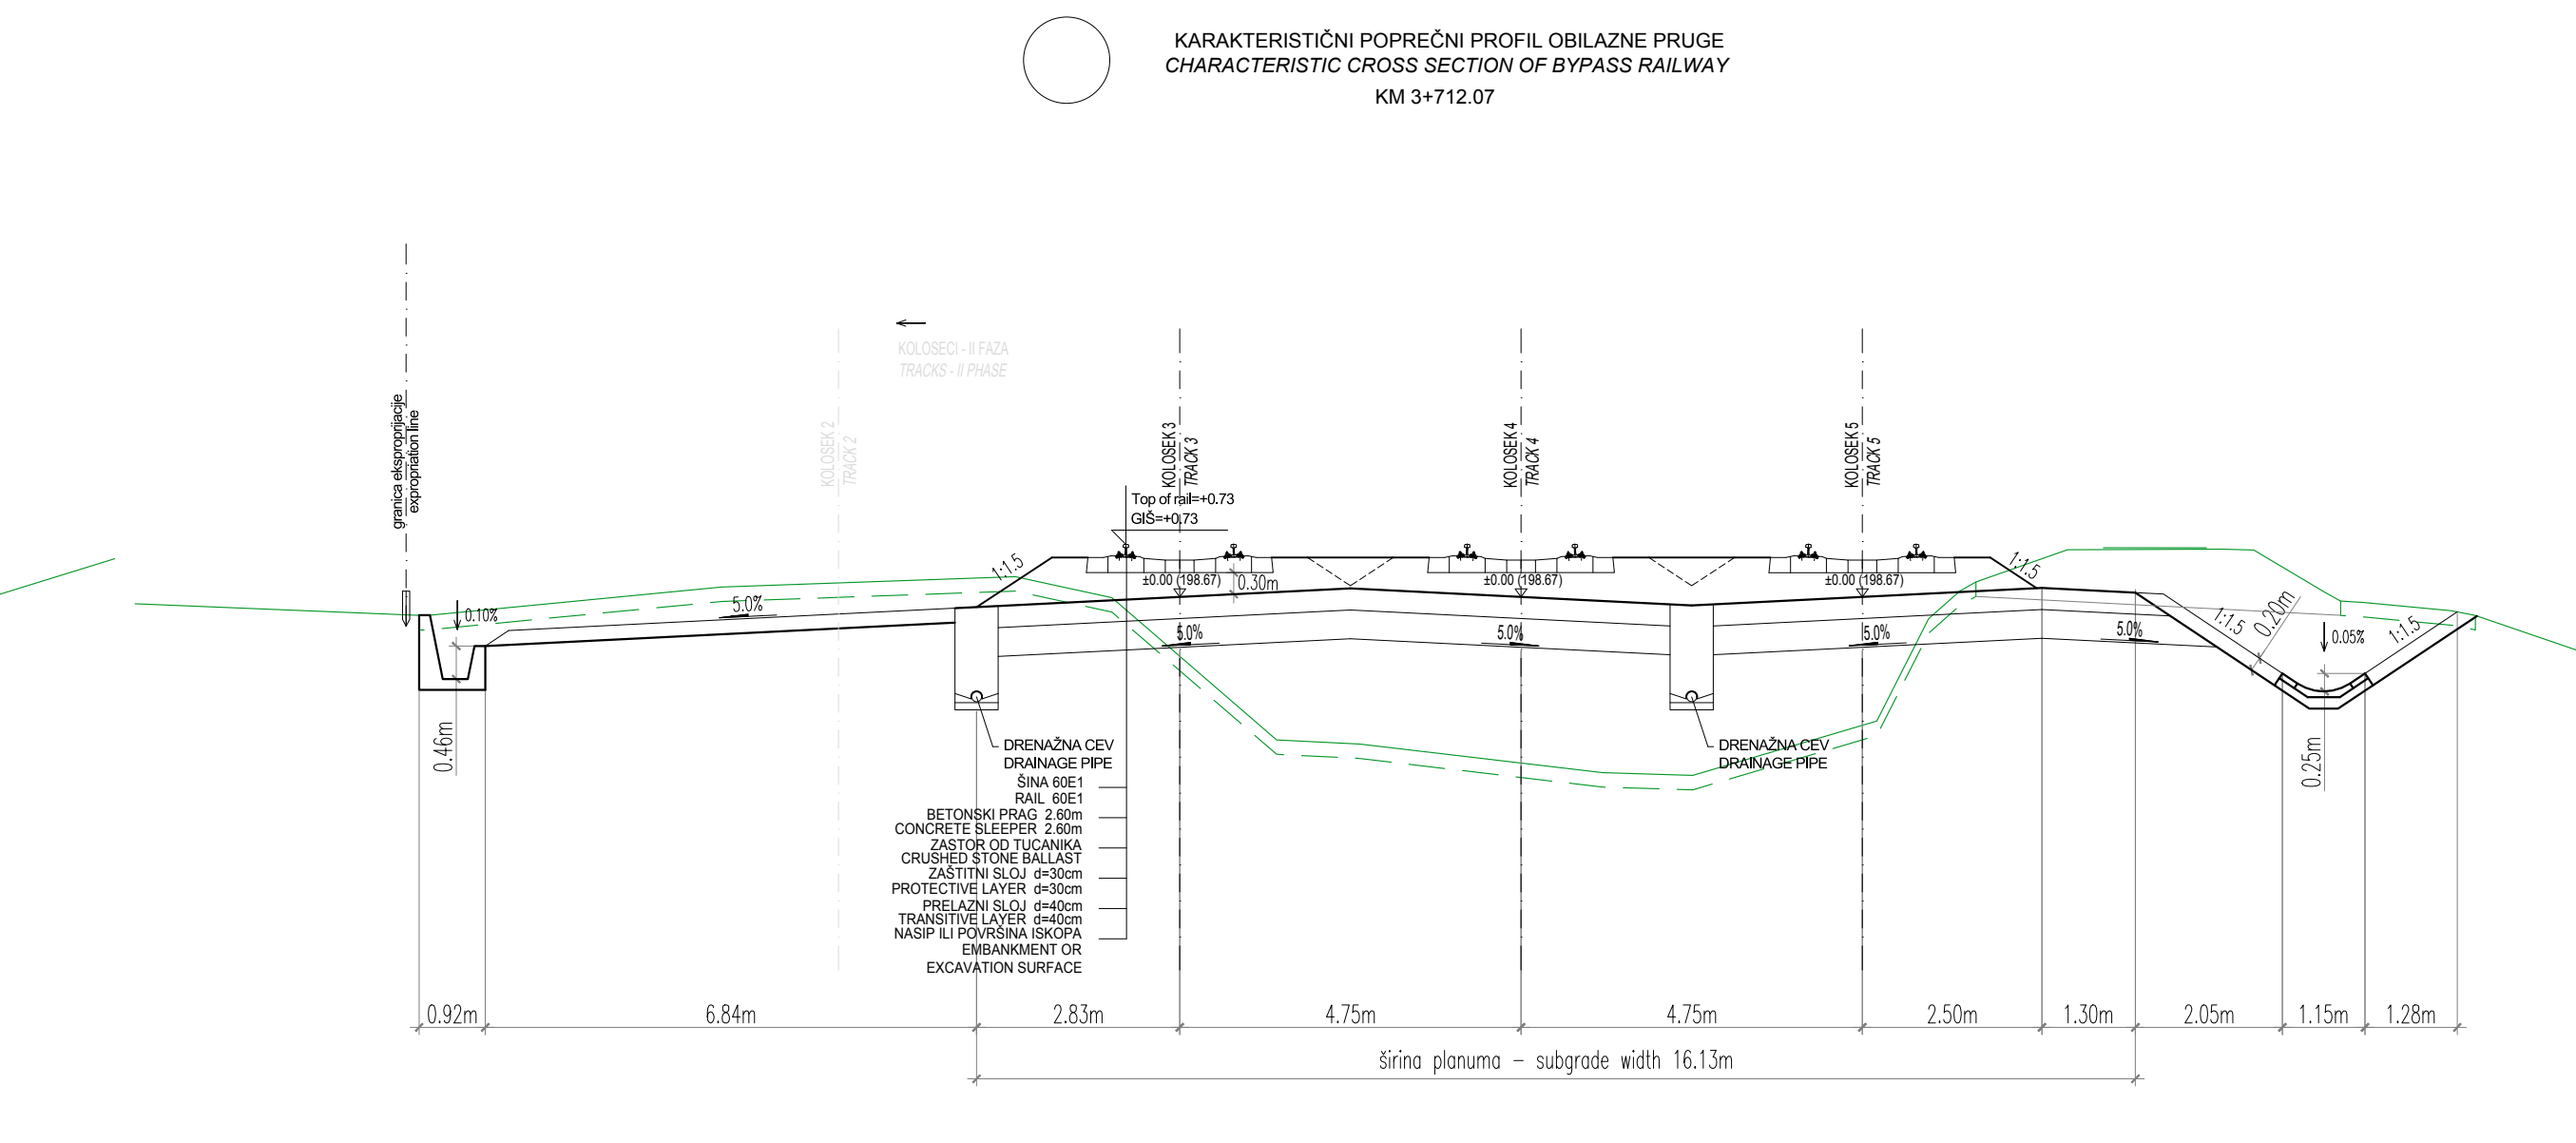
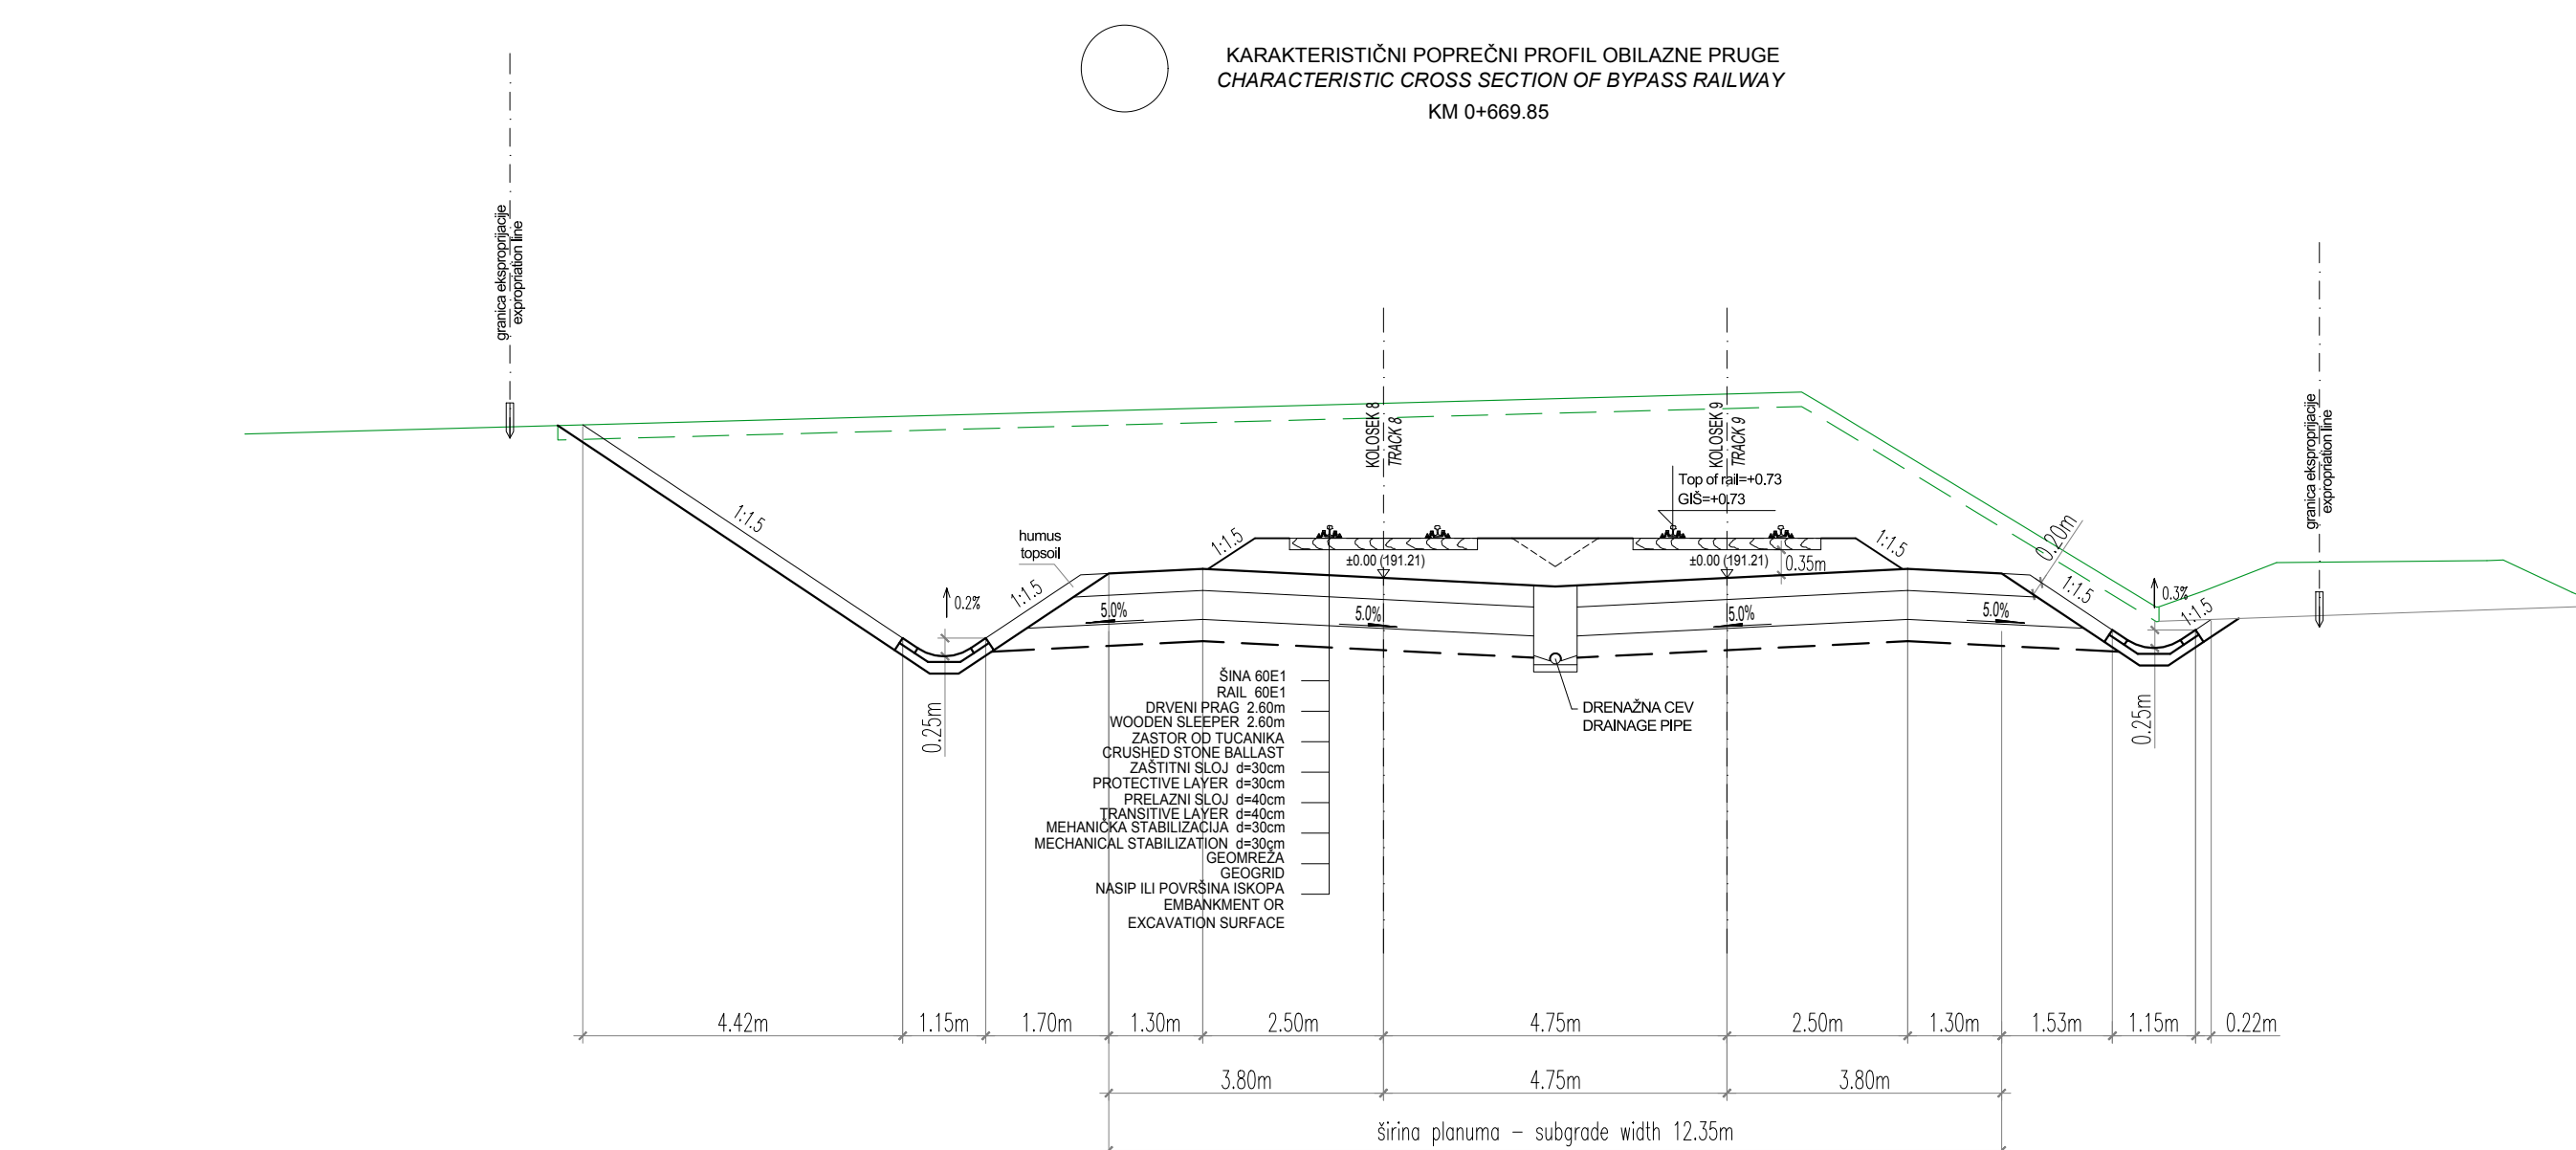
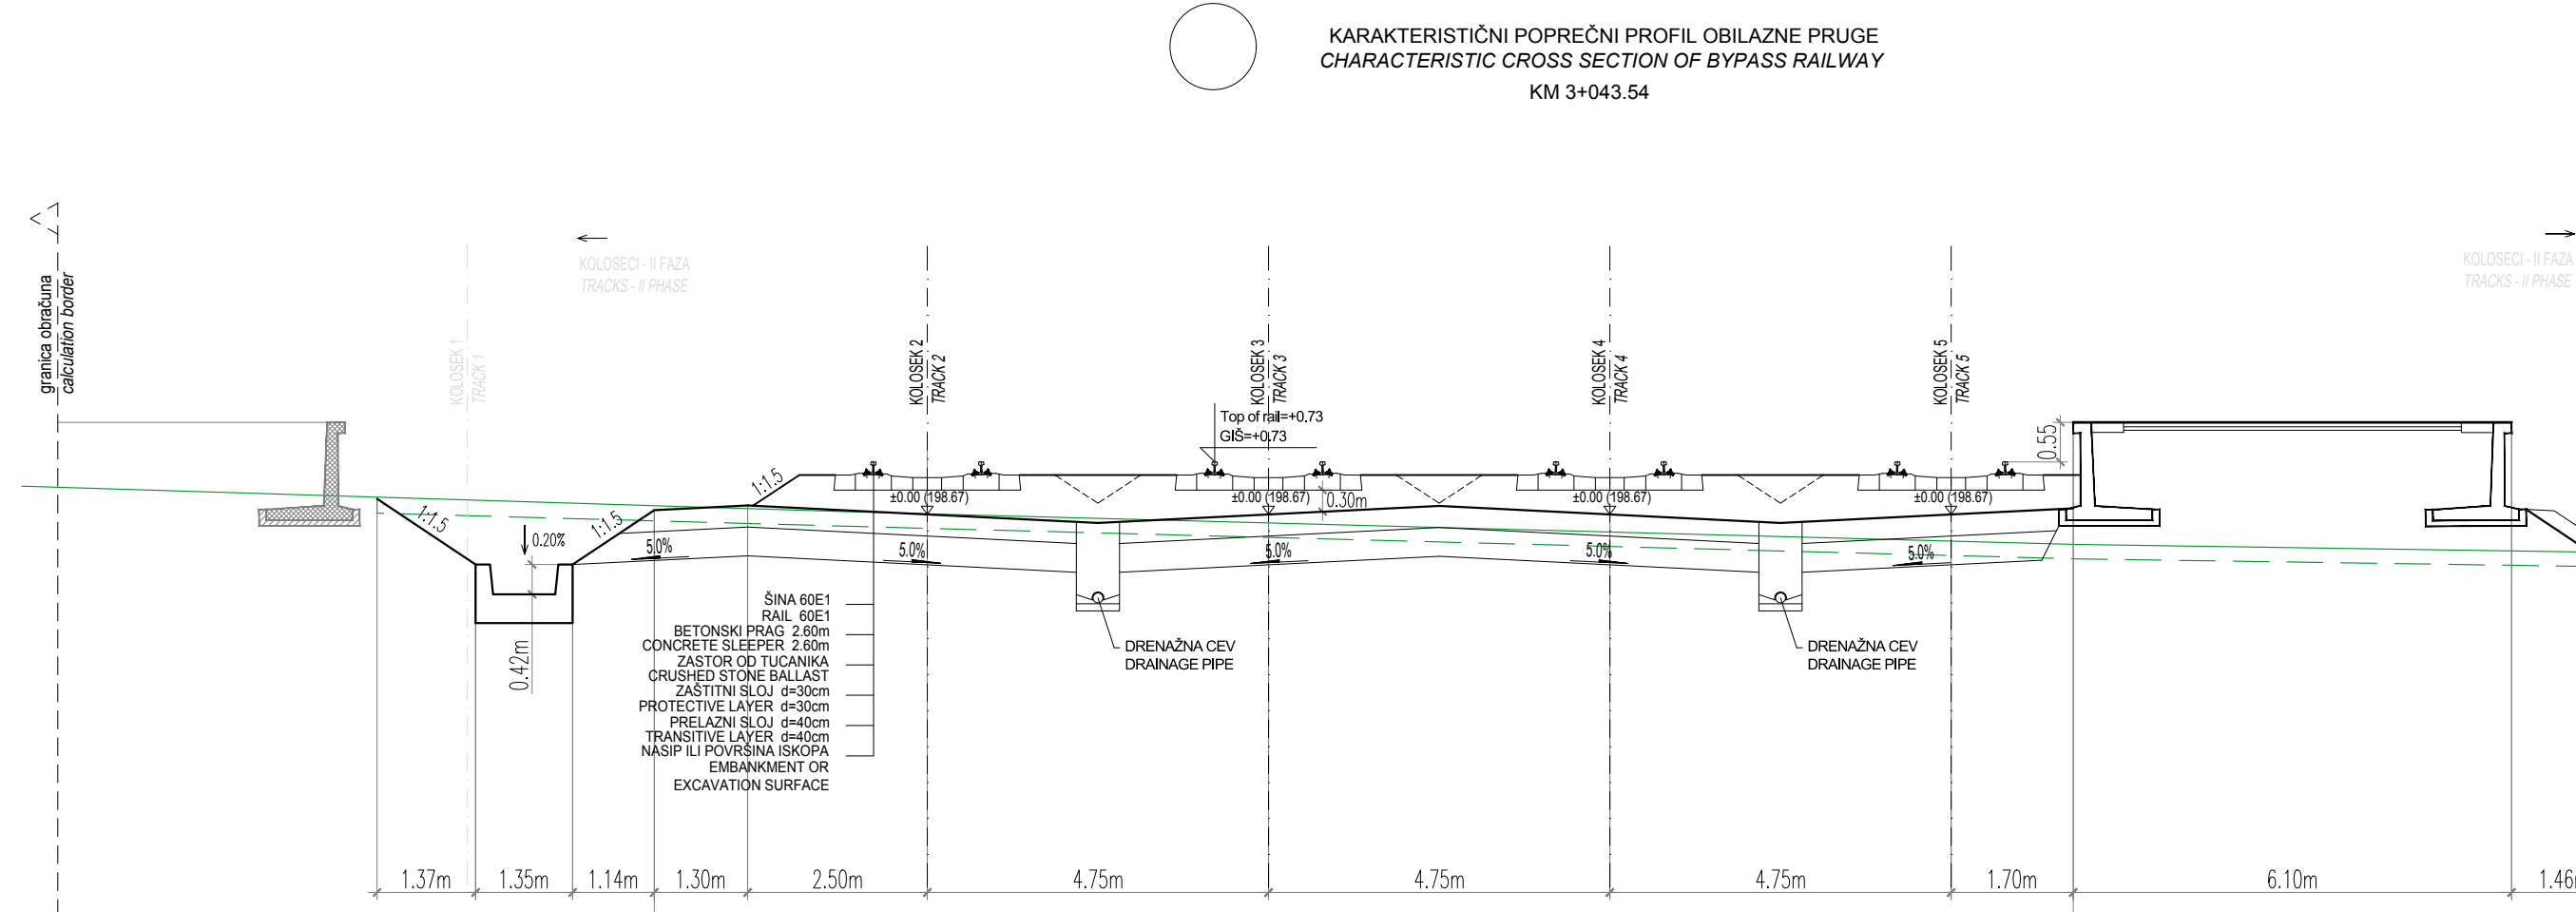


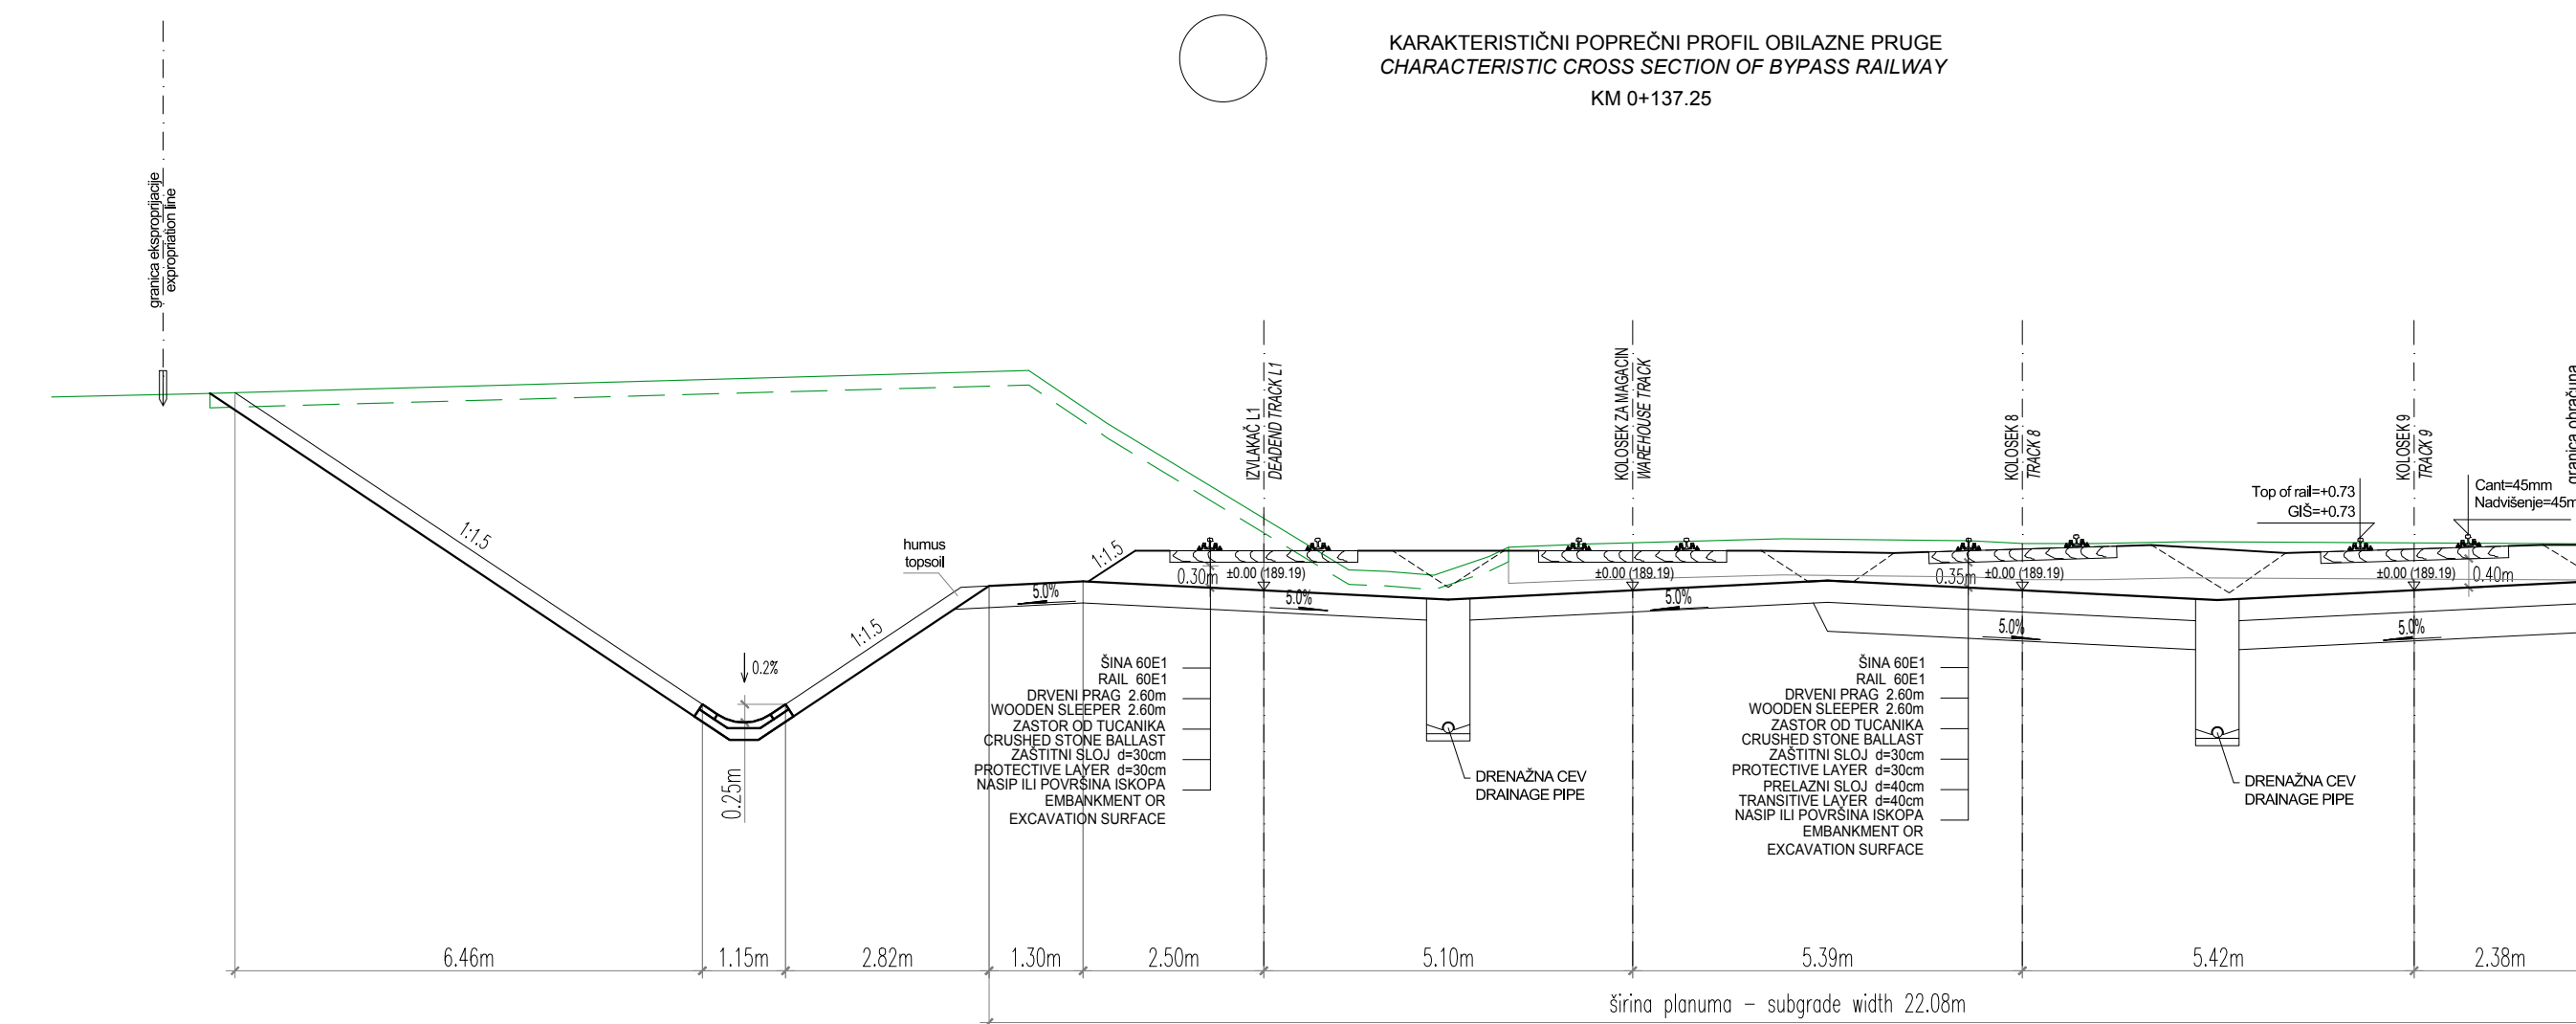

ISSUE VERZIJA	DATE DATUM	DESIGNED BY PROJEKTOVAO	CHECKED BY PROVERIO	APPROVED BY ODOBRIO	DESCRIPTION OPIS
REVISIONS / REVIZIJE CHIEF DESIGNER / ODGOVORNI PROJEKTANT Jasna Stokilović-Milić, dipl.inž.građ. LICENSE NO. / LICENCA B DESIGN TEAM / RADNI TIM IKS 312 G369 08					

REVISIONS / REVIZIJE		
CHIEF DESIGNER / ODGOVORNI PROJEKTANT	LICENSE NO. / LICENCA B	DESIGN TEAM / RADNI T
Jasna Stoković-Milić, dipl.inž.građ.	IKS 312 G369 08	

CHIEF DESIGNER / ODGOVORNI PROJEKTANT	LICENSE NO. / LICENCA B	DESIGN TEAM / RADNI T
Jasna Stoković-Milić, dipl.inž.građ.	IKS 312 G369 08	

CHIEF DESIGNER / ODGOVORNI PROJEKTANT	LICENSE NO. / LICENCA B	DESIGN TEAM / RADNI T
Jasna Stoković-Milić, dipl.inž.građ.	IKS 312 G369 08	

CHIEF DESIGNER / ODGOVORNI PROJEKTANT	LICENSE NO. / LICENCA B	DESIGN TEAM / RADNI T
Jasna Stoković-Milić, dipl.inž.građ.	IKS 312 G369 08	

ISSUE / VERZIJA	DESIGN PHASE	SD	SCALE / RAZMERA	DATE / DATUM
1	VRSTA TEHNIČKE DOKUMENTACIJE	IDR	1:100	07/2020

1	VRSTA TEHNIČKE DOKUMENTACIJE	IDR	1:100	07/2020
---	------------------------------	-----	-------	---------

1	VRSTA TEHNIČKE DOKUMENTACIJE	IDR	1:100	07/2020
---	------------------------------	-----	-------	---------

DRAWING TITLE	CHARACTERISTICS CROSS SECTIONS
1	
2	
NAZIV CRTEŽA KARAKTERISTIČNI POPREČNI PROFILI

OBJECT	Niš bypass railway on C.P. which belong to: C.M. Trupale, C.M. Popovac, C.M. Medoševac, C.M. Niš Crveni Krst, C.M. Bori Brod, C.M. Niš Pantele, C.M. Donji Medoševac, J. C.M. Donja Vrežina, C.M. Gornja Vrežina, C.M. Malča, C.M. Prosek Manastir, C.M. Sicevo
OBJEKTAT	<u>Železnička pruga obilaznice oko Niša</u> , na K.P. koje pripadaju: K.O. Trupale, K.O. Popovac, K.O. Medoševac, K.O. Niš Crveni Krst, K.O. Bori Brod, K.O. Niš Pantele, K.O. Donji Medoševac, K.O. Donja Vrežina, K.O. Gornja Vrežina, K.O. Malča, K.O. Prosek Manastir, K.O. Sicevo

NAME AND LABEL OF DESIGN PART	VOLUME 1/1.1 DESIGN OF BYPASS RAILWAY ALIGNMENT
-------------------------------	---

NAZIV I OZNAKA DELA: SVESKA 1/1.1 PROJEKAT TRASE OBILAZNE PRUGE


PROJEKTA	SVEŠKA 1/1.1 PROJEKAT TRASE OBILAZNE PRUGE
BENEFICIARY	

BENEFICIARY	MINISTRY OF CONSTRUCTION, TRANSPORT AND INFRASTRUCTURE JSC SERBIAN RAILWAYS INFRASTRUCTURE
-------------	---

KORISNIK MINISTARSTVO GRAĐEVINARSTVA, SAOBRAĆAJA I INFRASTRUKTURE

PROJECT	Western Balkan Investment Framework (WBIF)
---------	--



 

ISSUE / VERZIJA	DATE / DATUM	DESIGNED BY / PROJEKTOVAO	CHECKED BY / PROVERIO	APPROVED BY / DOBRODIO	DESCRIPTION / OPIS
REVISIONS / REVIZIJE					
CHIEF DESIGNER / ODGOVORNI PROJEKTANT					LICENSE NO. / LICENCIJA
Jasna Stojković-Milić, dipl.inž.grad.					IKS 312 G389 06

ISSUE / VERZIJA	DESIGN PHASE VRSTA TEHNIČKE DOKUMENTACIJE	SD IDR	SCALE / RAZMERA	DATE / DATUM
1			1:100	07/2020
DRAWING NO BROJ CRTEŽA	WB19-SRB-TRA-02-DWG-1.1-G-005			SHEET NO / BROJ LISTA
				272

NAMENI CRTEŽA KARAKTERISTIČNI POPREČNI PROFILI

OBJECT Niš bypass railway on C.P. which belong to: C.M. Trupale, C.M. Popovac, C.M. Medoševac, C.M. Niš Crveni Krst, C.M. Brzi Brod, C.M. Niš Pantelje, C.M. Donji Matejevac 1, C.M. Donja Vrežina, C.M. Gorња Vrežina, C.M. Malča, C.M. Prosek Manastir, C.M. Sivo

OBJEKAT Železnička pruga obilaznice oko Niša, na K.P. koje pripadaju: K.O. Trupale, K.O. Popovac, K.O. Medoševac, K.O. Niš Crveni Krst, K.O. Brzi Brod, K.O. Niš Pantelje, K.O. Donji Matejevac 1, K.O. Donja Vrežina, K.O. Gorња Vrežina, K.O. Malča, K.O. Prosek Manastir, K.O. Sivo

NAME AND LABEL OF DESIGN PART VOLUME 1/1.1 DESIGN OF BYPASS RAILWAY ALIGNMENT

NAMENI I OZNAKA DELA PROJEKTA SVESKA 1/1.1 PROJEKAT TRASE OBLAZNE PRUGE

BENEFICIARY MINISTRY OF CONSTRUCTION, TRANSPORT AND INFRASTRUCTURE
JSC SERBIAN RAILWAYS INFRASTRUCTURE

KORISNIK MINISTARSTVO GRADEVINARSTVA, SAOBRAĆAJA I INFRASTRUKTURE
INFRASTRUKTURA ŽELEZNICE SRBIJE AD

PROJECT PROJECT Western Balkan Investment Framework (WBIF)
Infrastructures Projects Facility - Technical Assistance 7 (IPF7)



Project Management


Designer
