

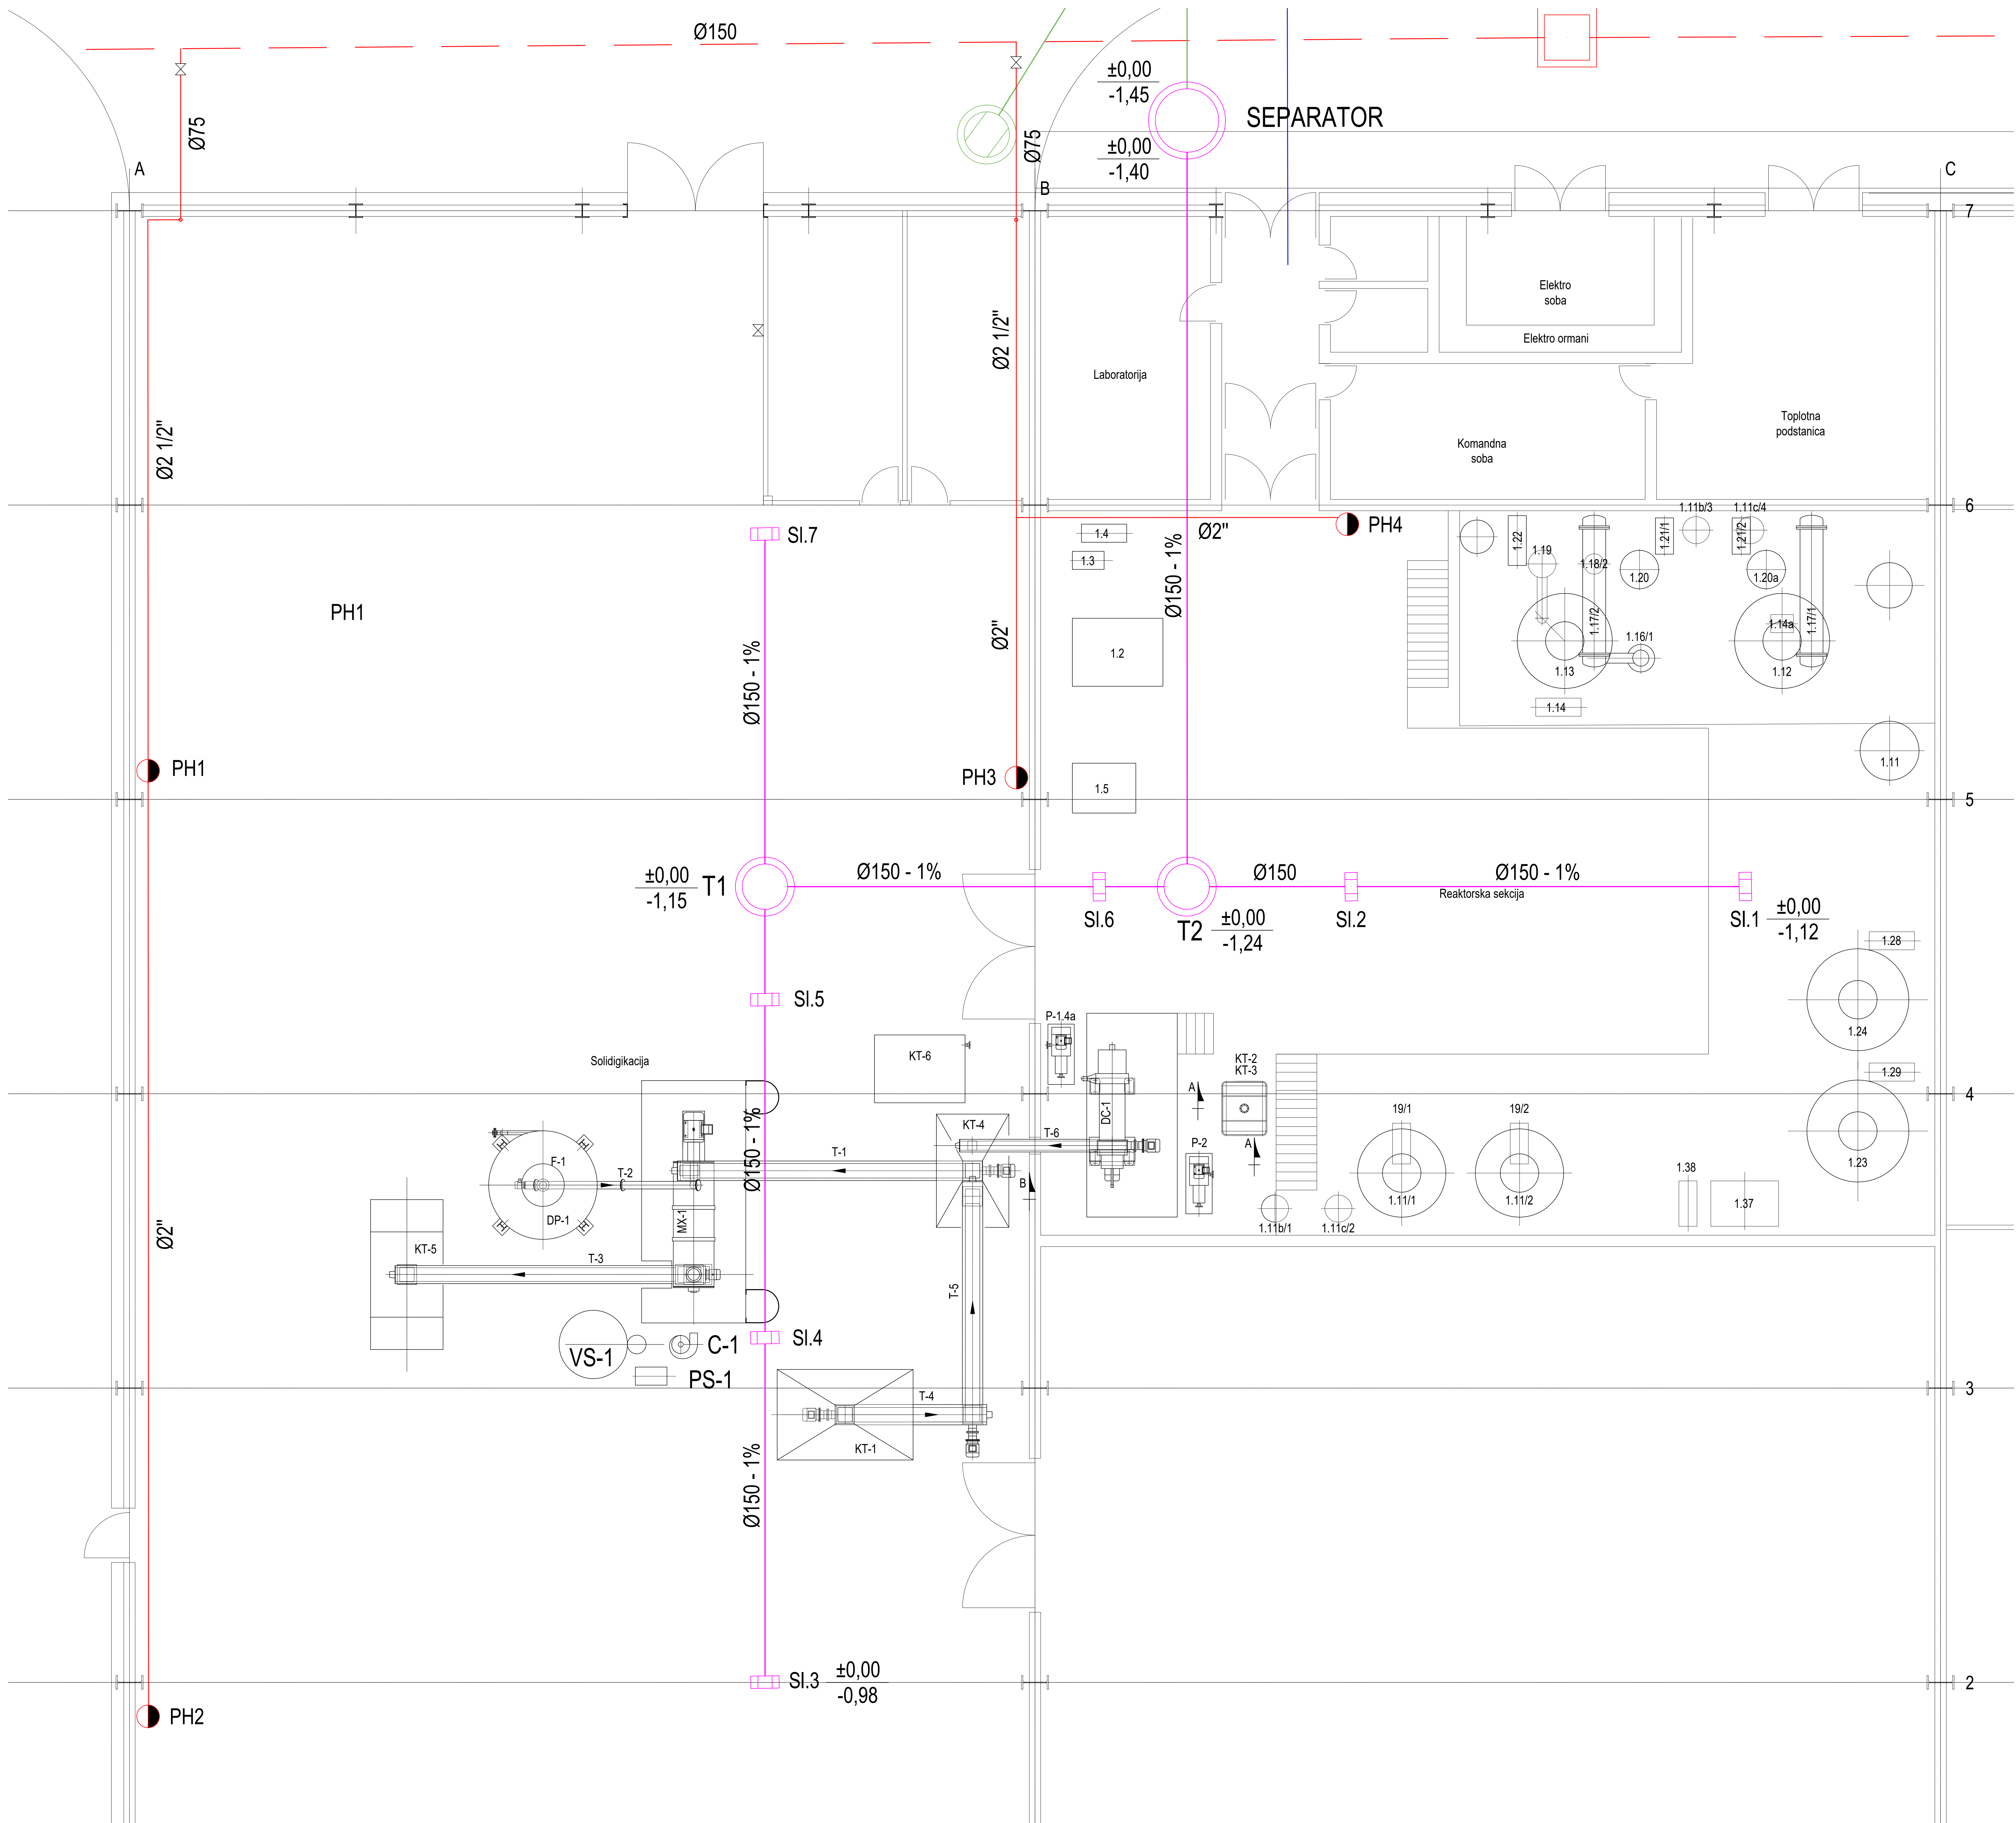
POSTOJEĆA OPREMA

- NOVA OPREMA KOJOM SE VRŠI TRETMAN
RABLJENOG ULJA, ZAULJENIH VODA I ZAULJENIH
MATERIJA

- T-1 PUŽNI CEVASTI TRANSPORTER
T-2 PUŽNI CEVASTI TRANSPORTER
T-3 PUŽNI KORITASTI TRANSPORTER
T-4 TRANSPORTER UGUŠČENOG SEDIMENTA
T-5 TRANSPORTER UGUŠČENOG SEDIMENTA
T-6 TRANSPORTER UGUŠČENOG SEDIMENTA
P-2 VIJČANA MOBILNA PUMPA
MX-1 MIKSER
DC-1 CENTRIFUGA
DP-1 SILOS ZA KREČ
KT-1 DO KT-6 KONTEJNER

NOVOPROJEKTOVANE HIDROTEHNIČKE INSTALACIJE:

- | | | |
|---|----------------------------|--------------------|
|  | ZAULJENA KANALIZACIJA | |
|  | PROTIVPOŽARNA VODA | |
| SL.1 - SL.7 | SLIVNIK | |
| T1 -T2 | ŠAHT | |
|  | NOVOPROJEKTOVANI SEPARATOR | |
|  | PH1 - PH4 | UNUTRAŠNJI HIDRANT |

[illegible]

Our document is intended solely for scientific purposes and is not to be used for any other purposes.	This document and all technical details contained are exclusive property of the CAD and must not be used for any other purposes without the owner's written permission. Design was performed by CAD software. Hand modifications are not allowed.
--	--