


[illegible][illegible]


POSTOJEĆI TALOŽNIK

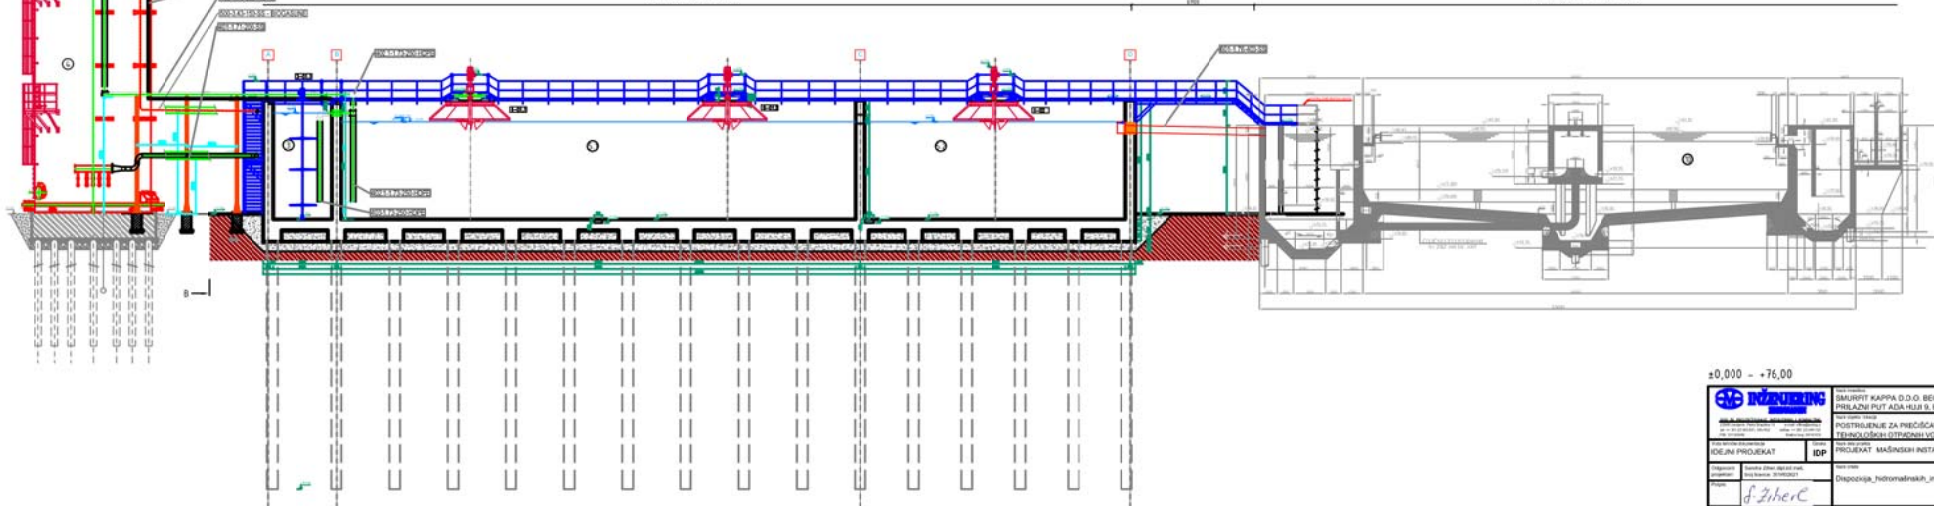

±0,000 - +76,00

[illegible]