


R/1:75

XIX PS

TRAFOSTANICA TS-3

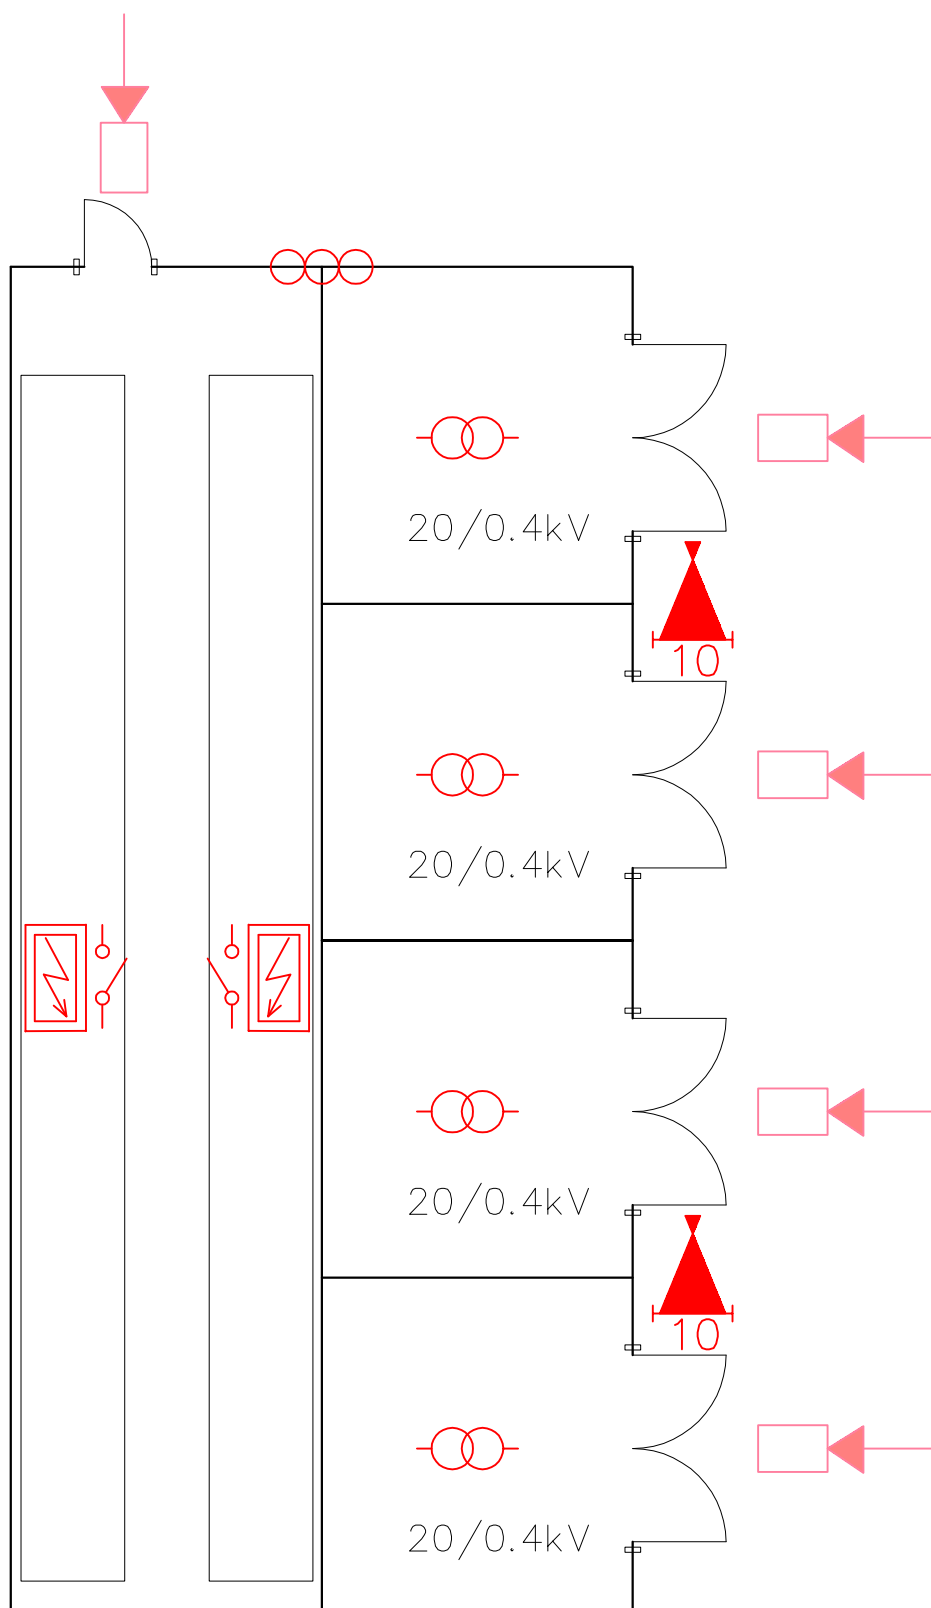

POŽARNI SEKTOR XIX