


R/1: 400

SITUACIJA POGONA SPC

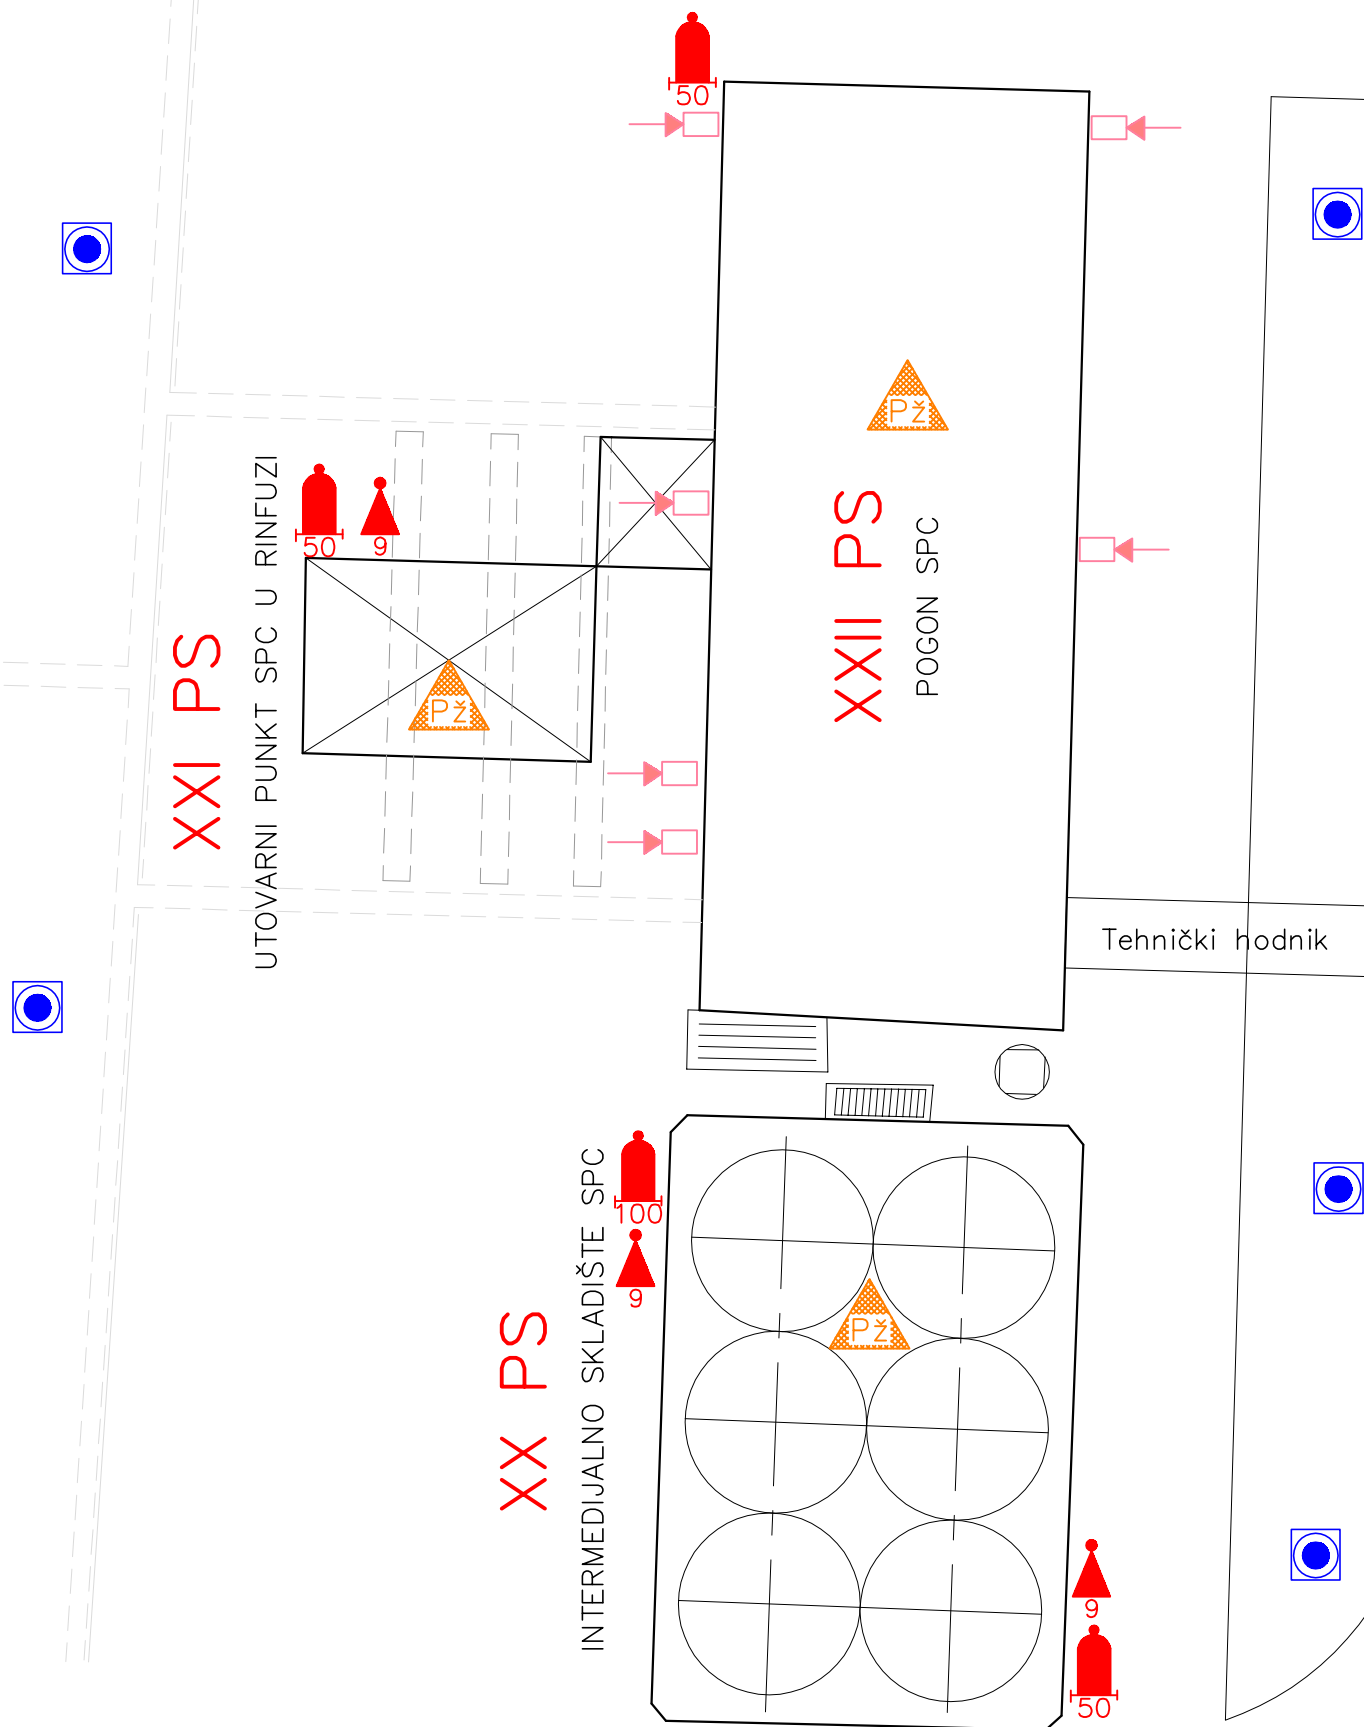

POŽARNI SEKTOR XX, XXI I XXII