



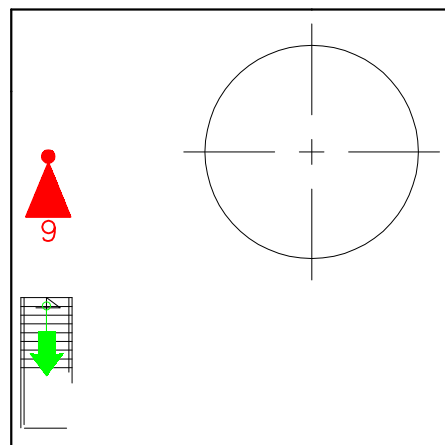

OSNOVA NA KOTI +5.30 m

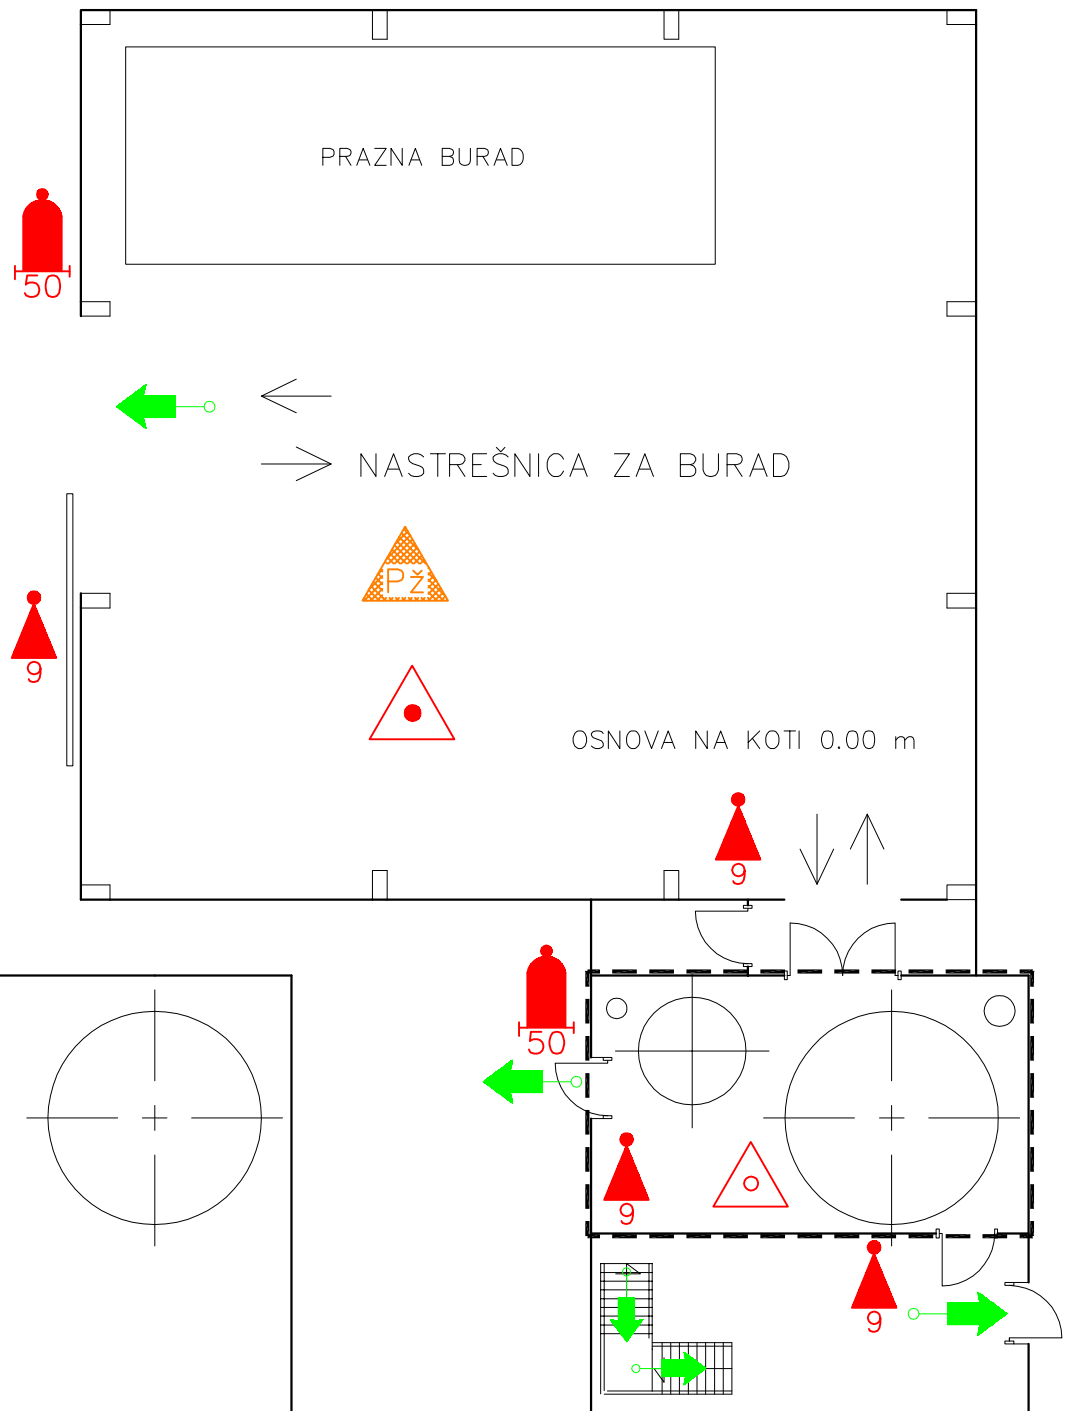

— — ČISTA ZONA