


SPXXXII

OSNOVA PRIZEMLJA

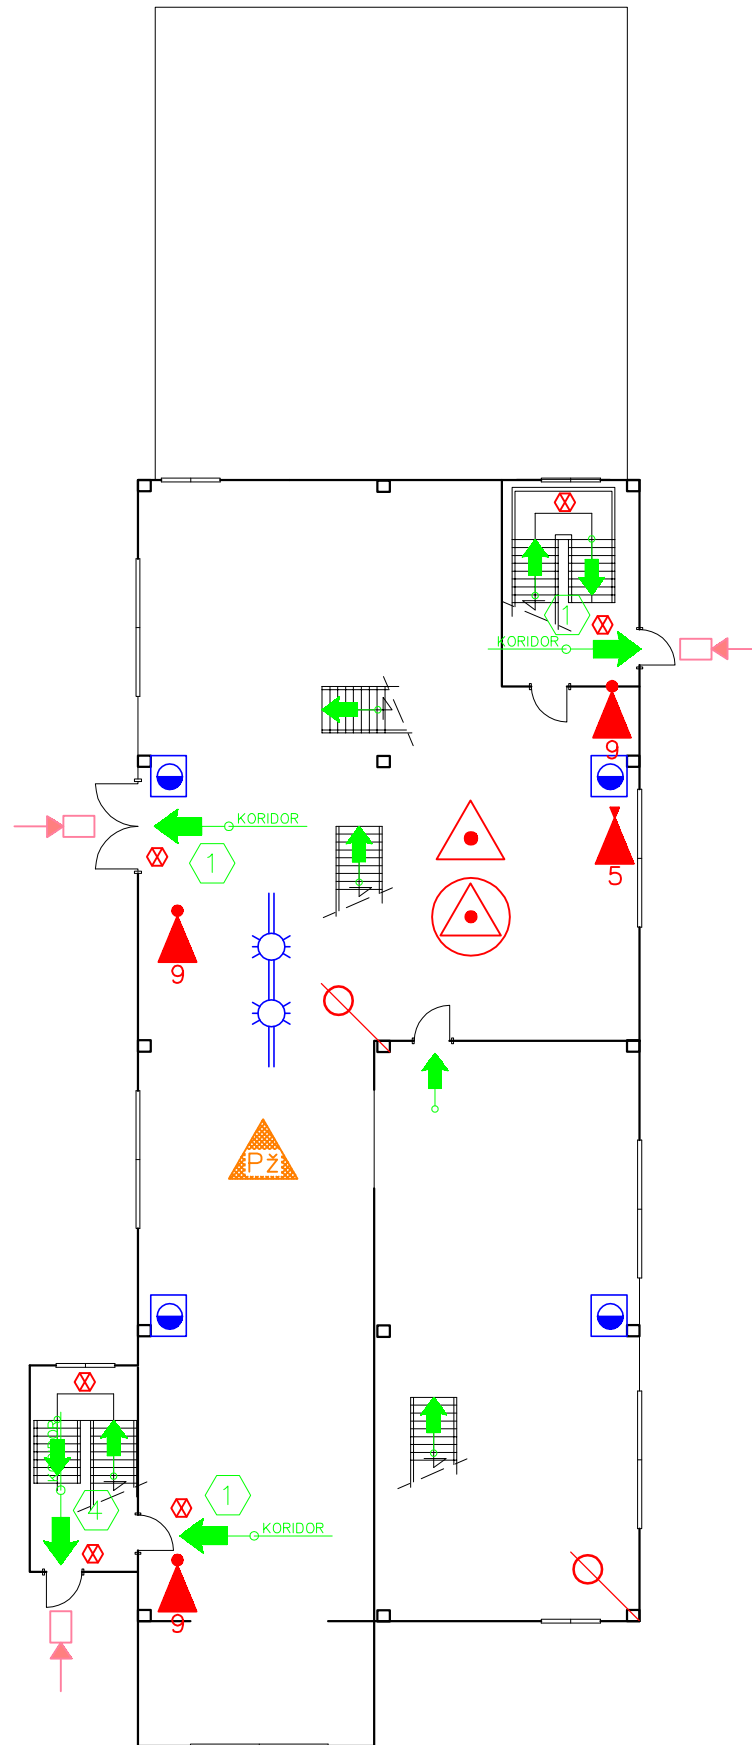

POŽARNI SEKTOR XXXII