


R/1: 200

POGON PRIPREME

XXXII PS
OSNOVA NA KOTI +3,00 m

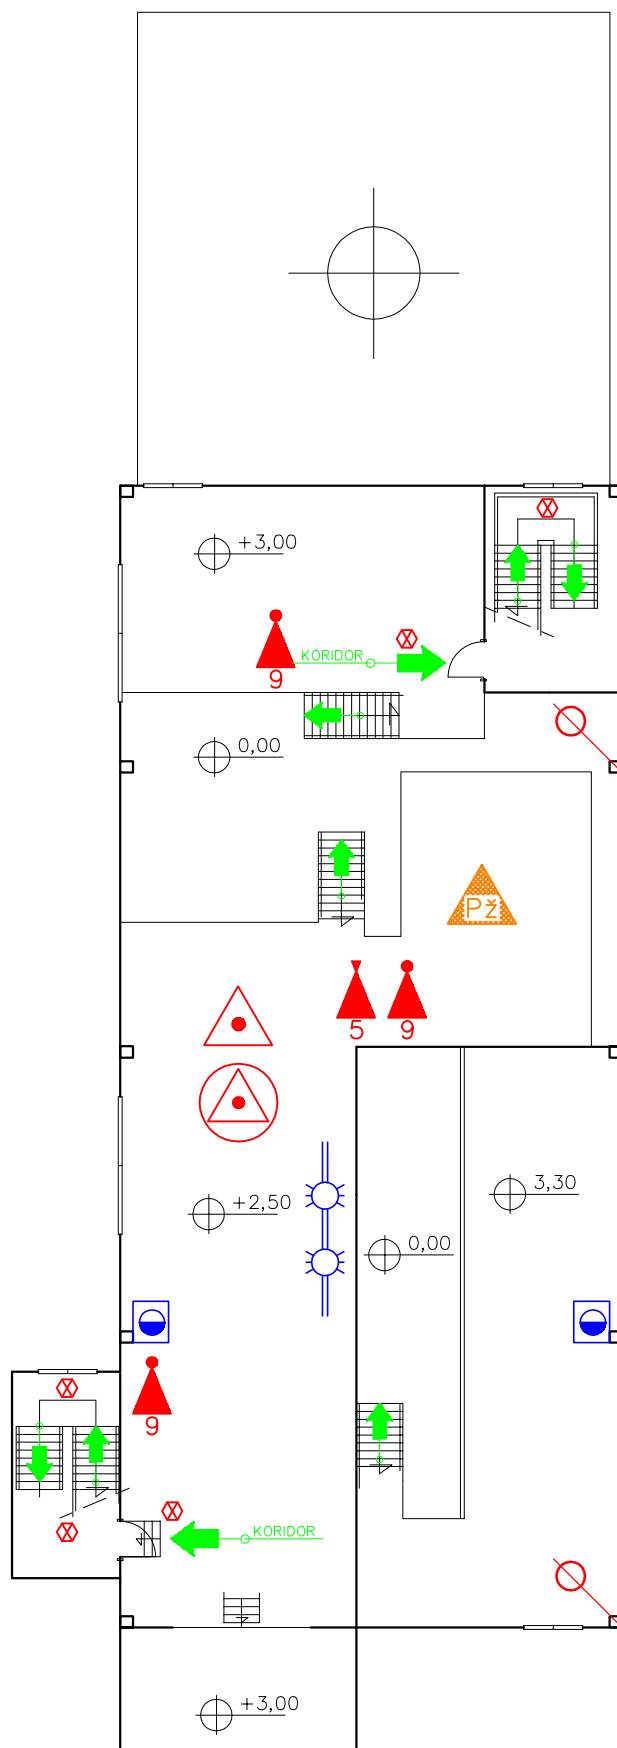

POŽARNI SEKTOR XXXII