


KOTLARNICA SA KOMPRESORSKOM STANICOM

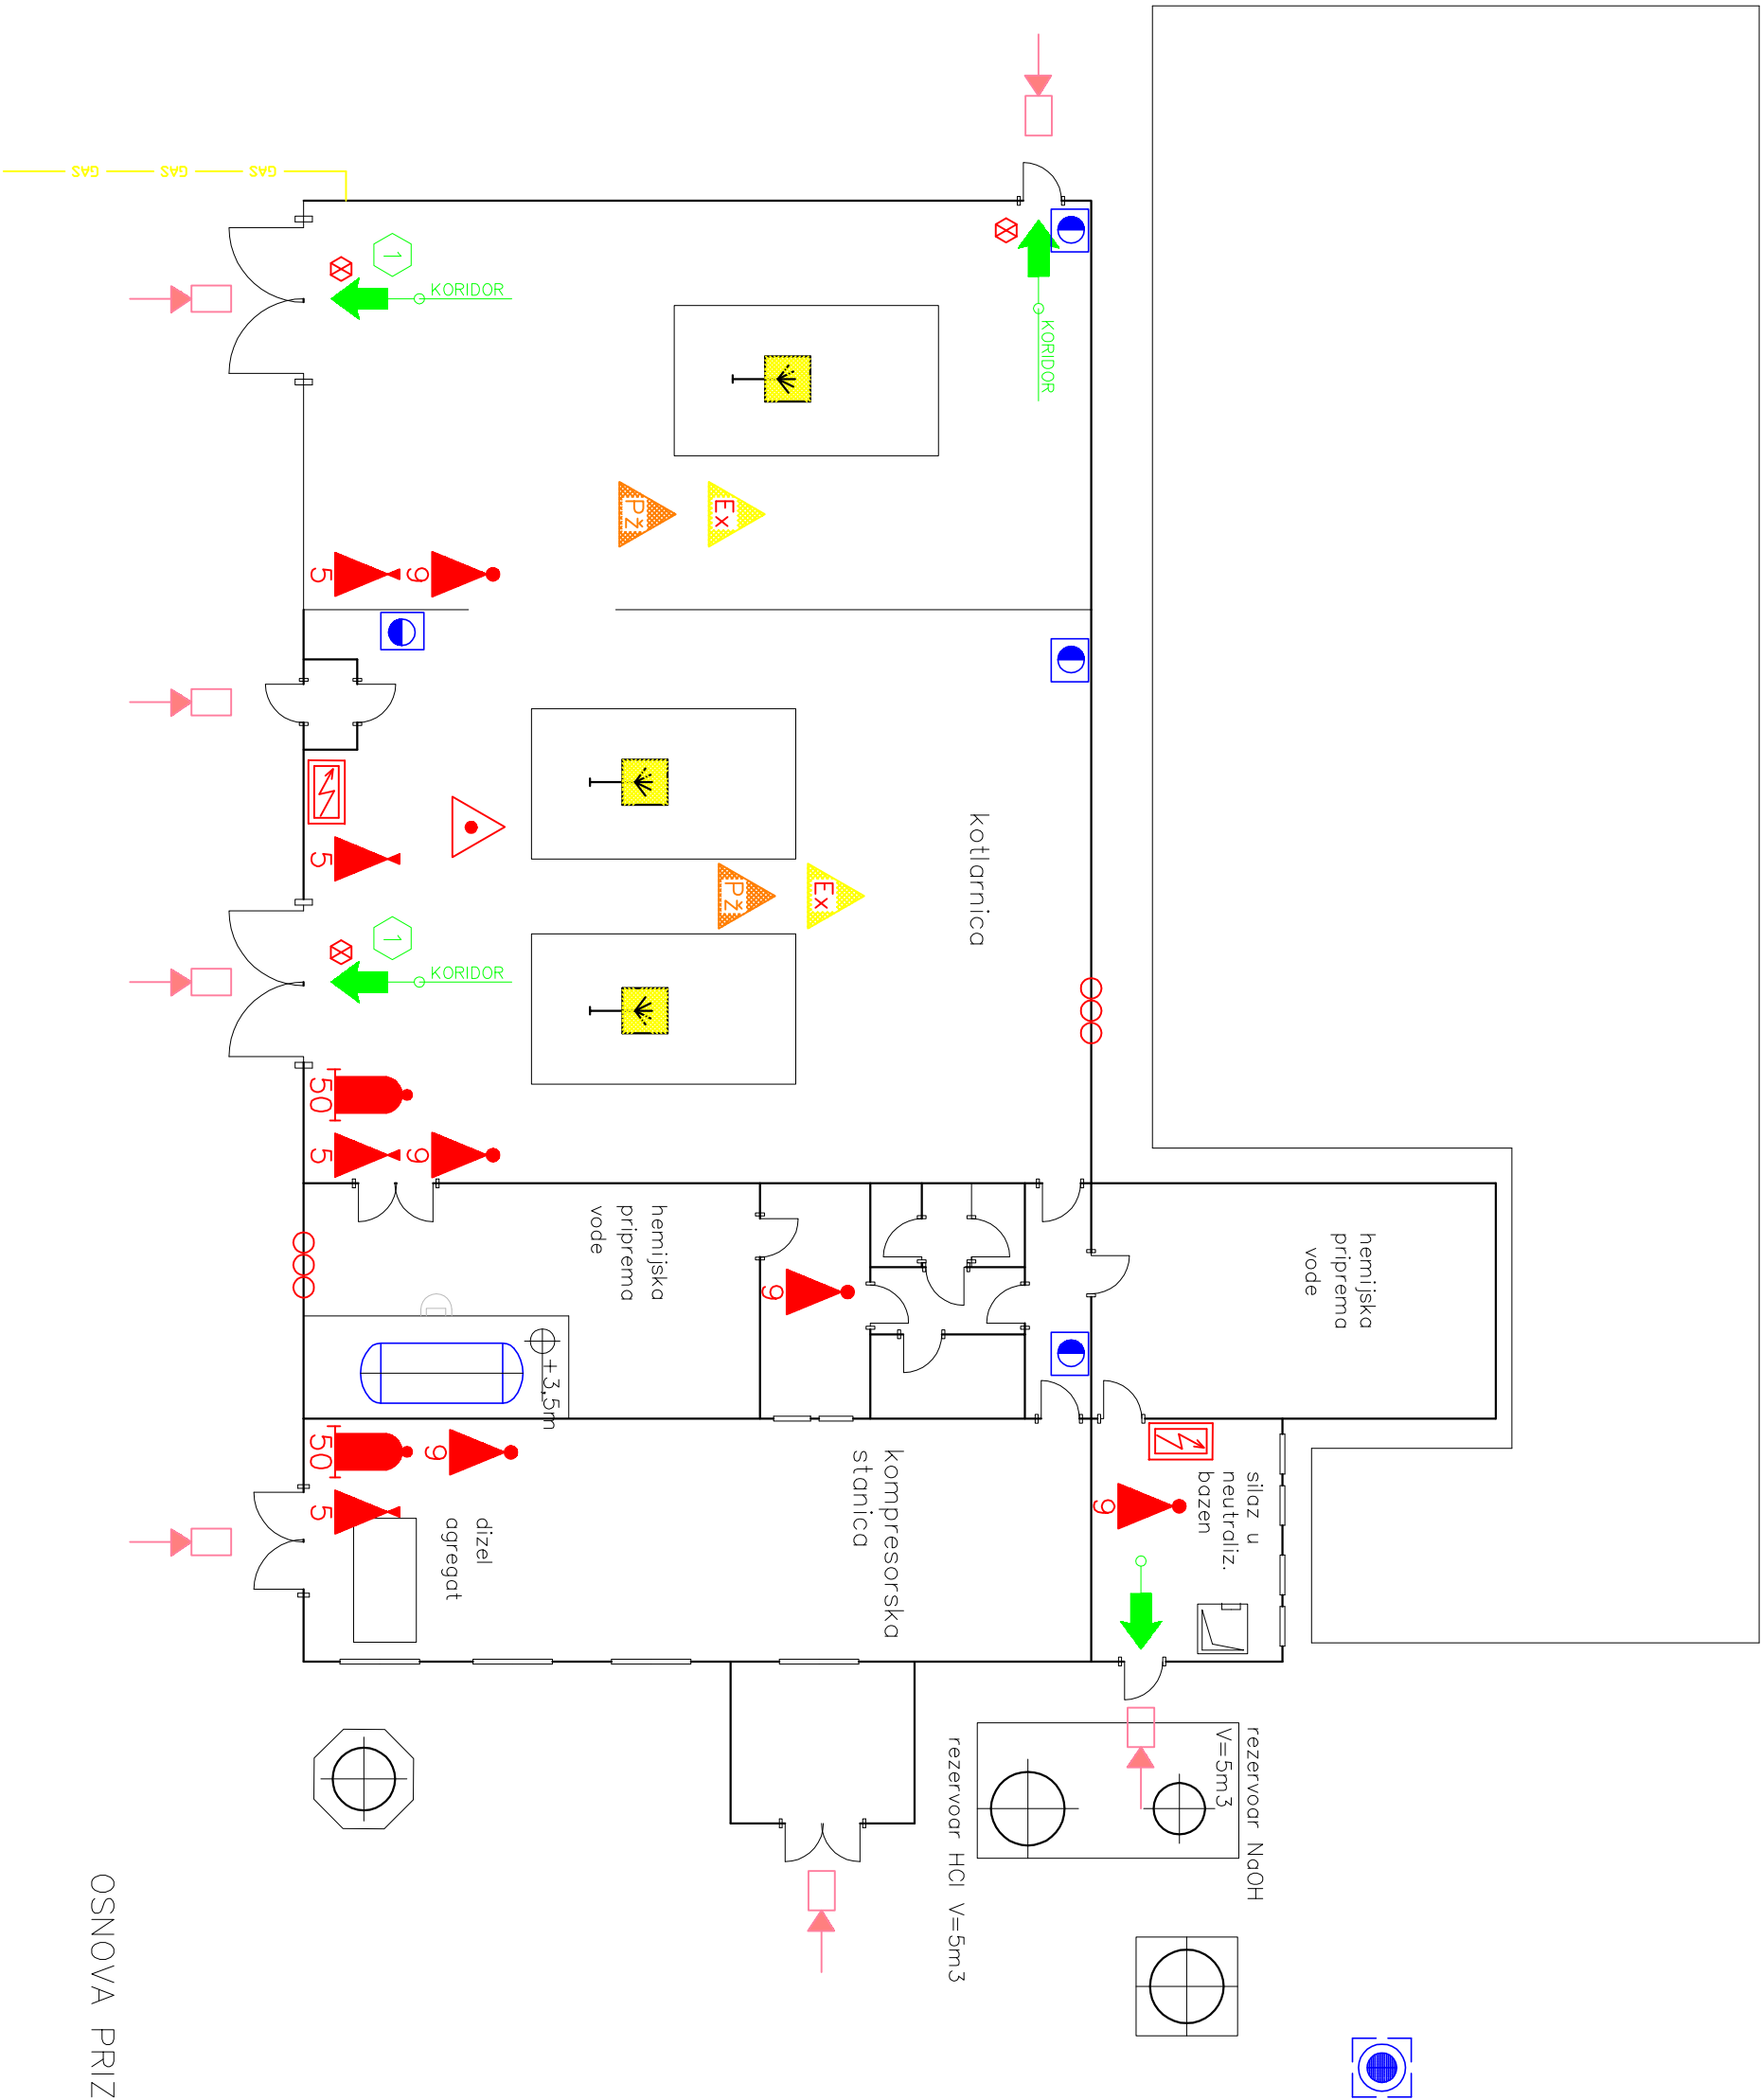

OSNOVA PRIZEMLJA