


R/1: 250

LVII PS

RADIONICA I MAGACIN SA ANEKSOM

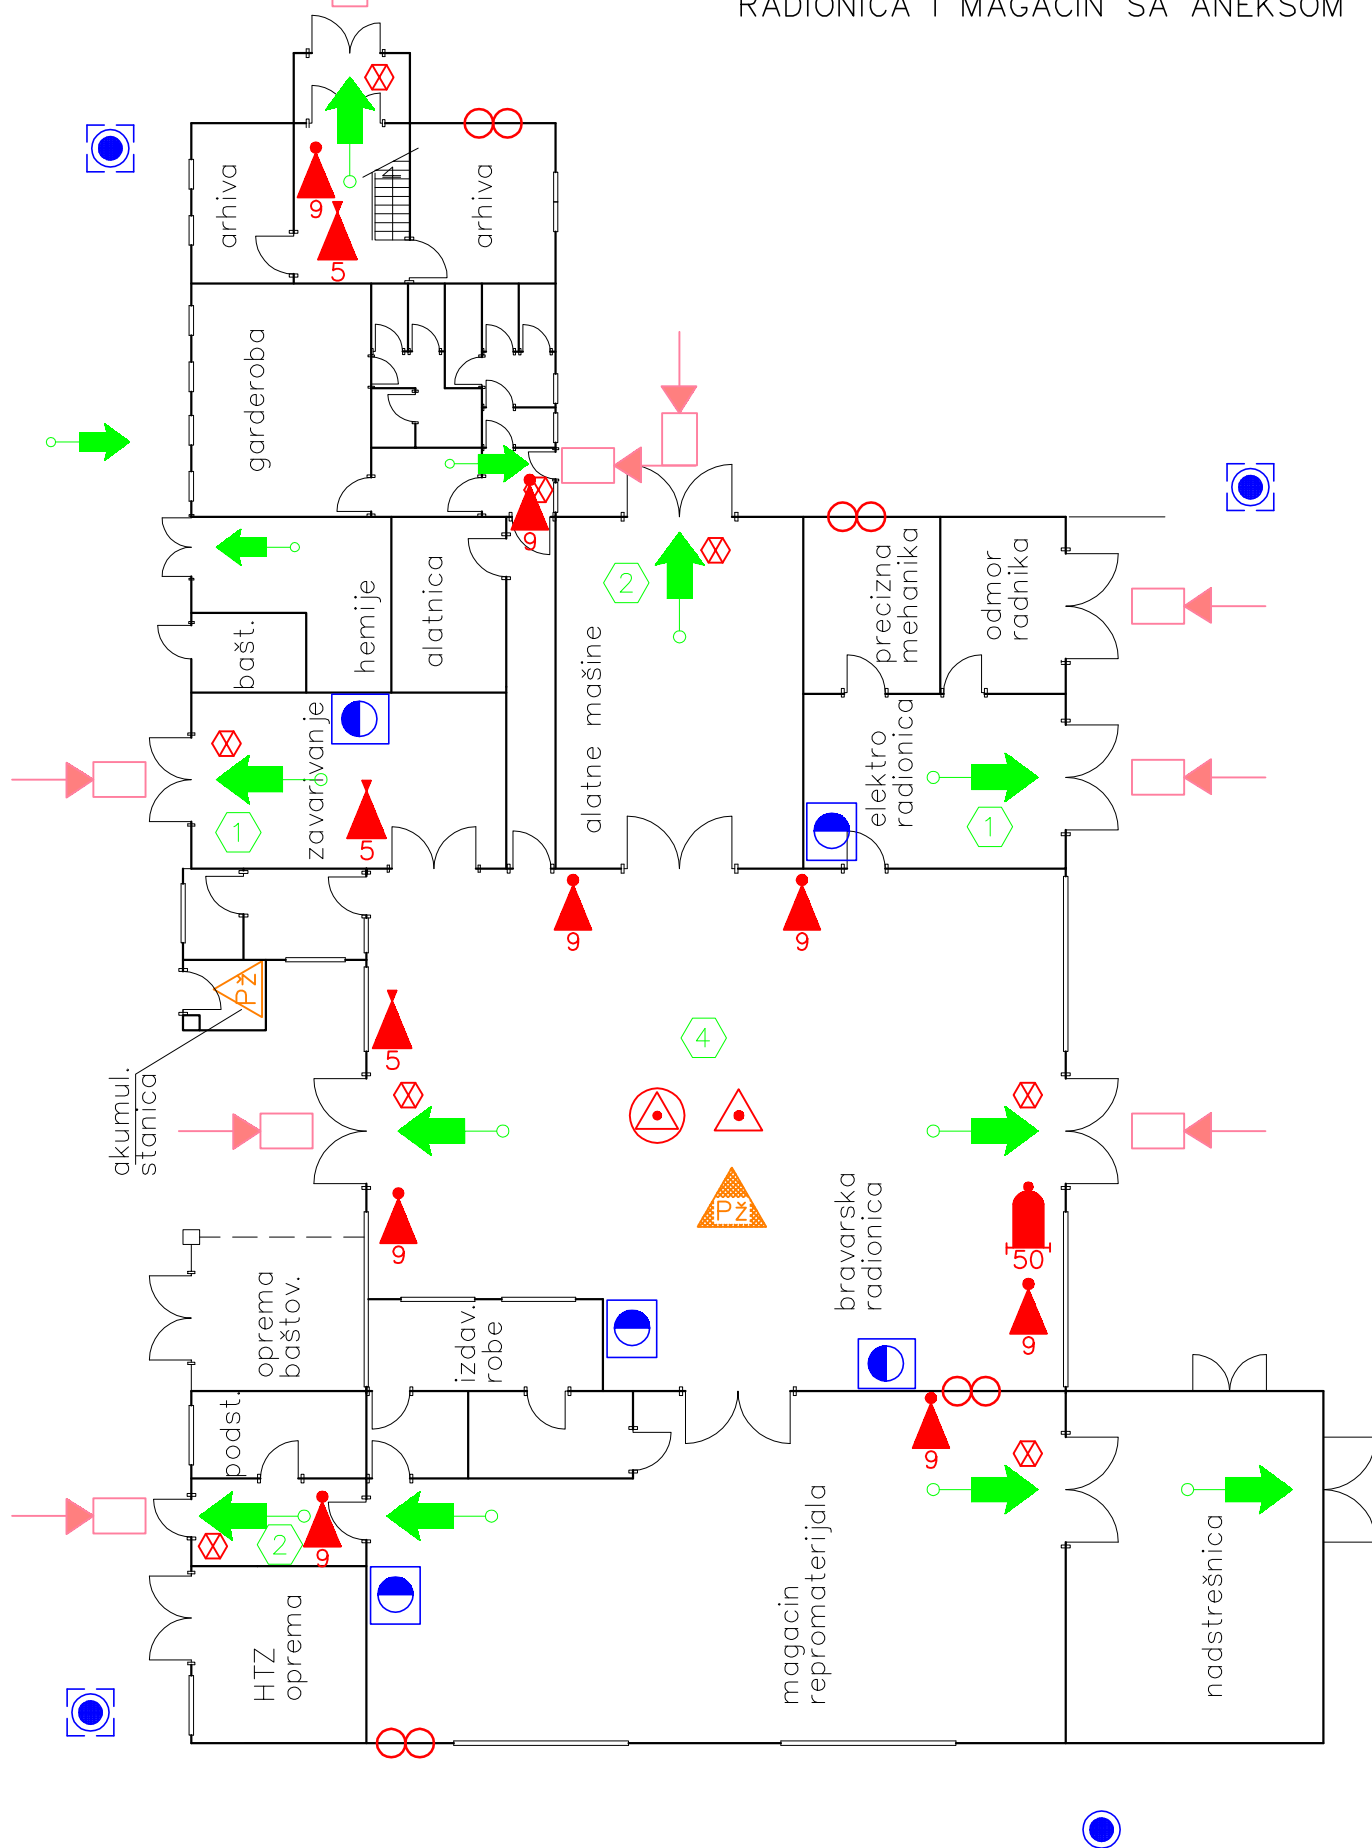

OSNOVA PRIZEMLJA

POŽARNI SEKTOR LVII