


R/1:100

LXVII PS

KOTLARNICA NA BIOMASU, GAS I MELASU

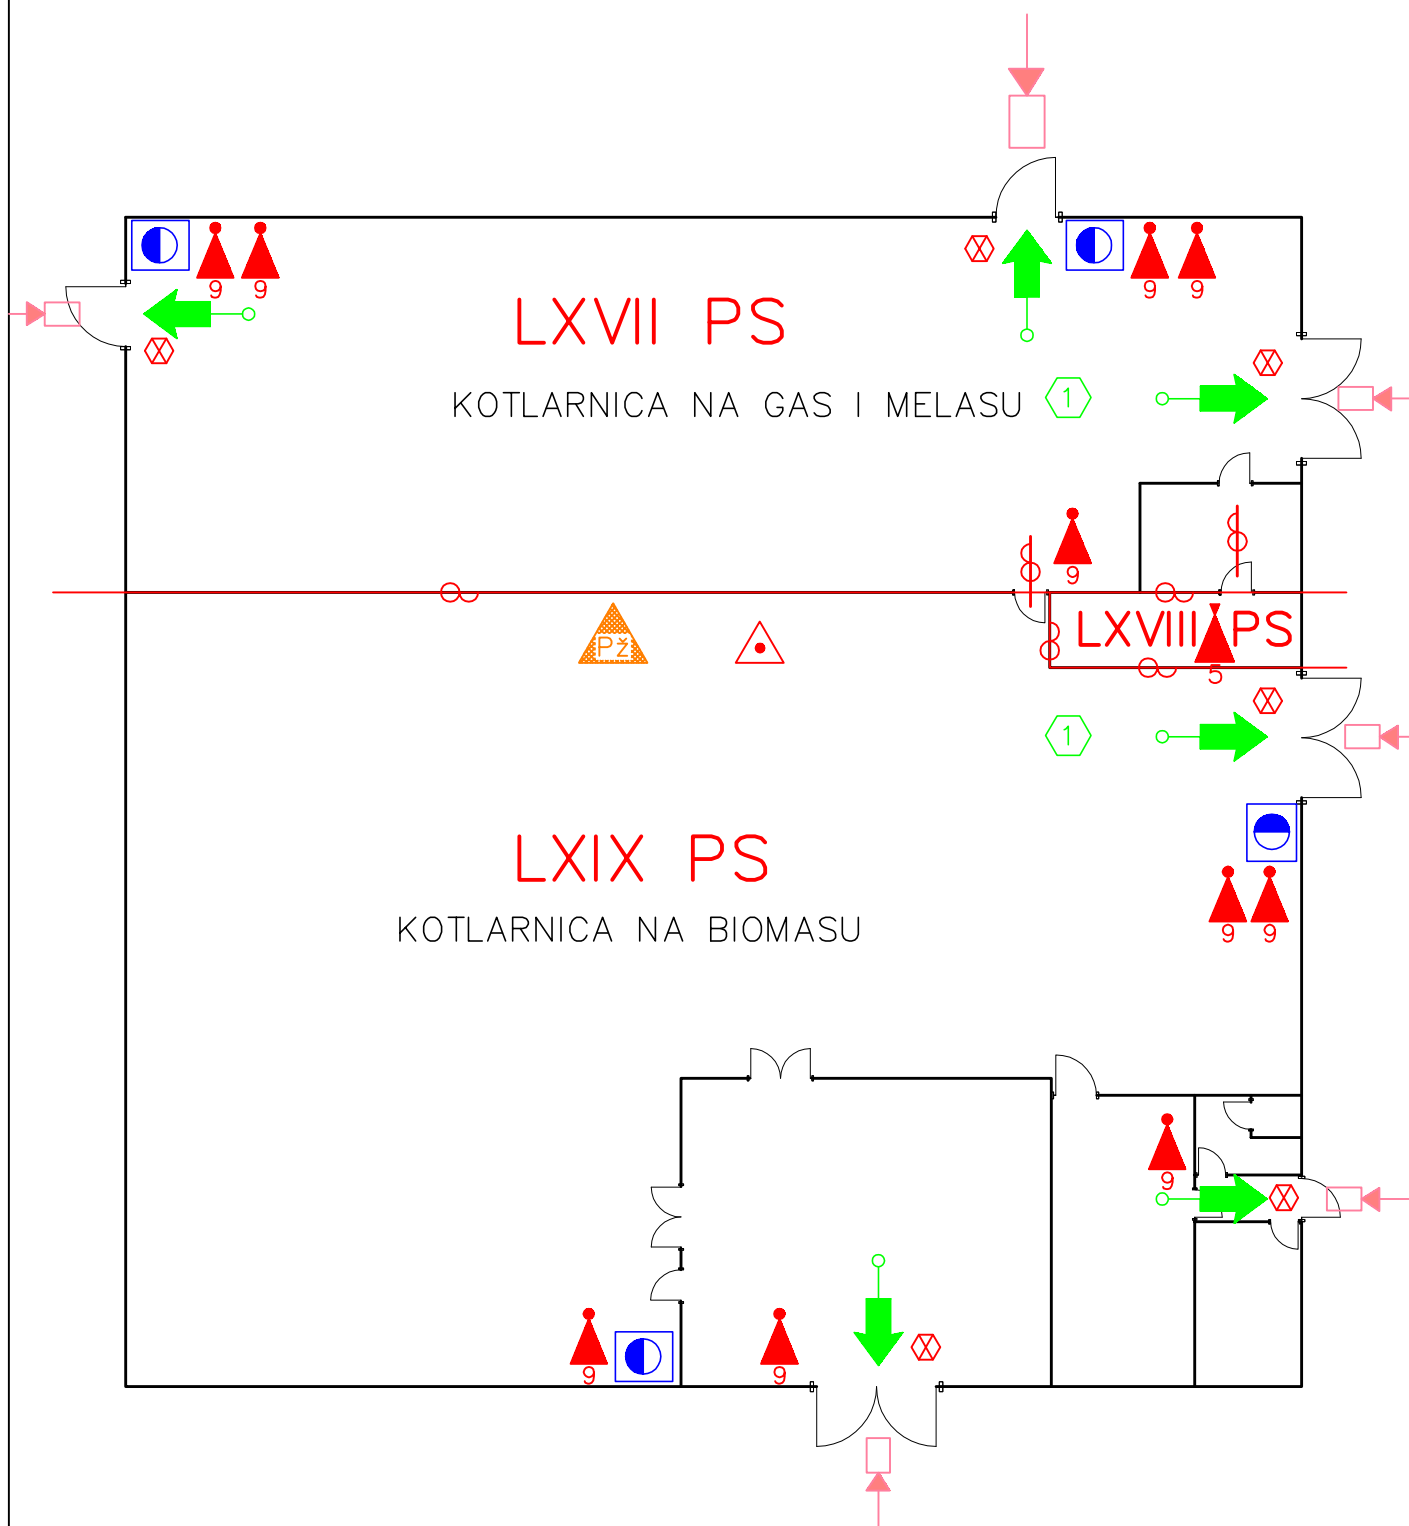

OSNOVA NA KOTI +0,00 m

POŽARNI SEKTOR OD LXVII DO LXIX