
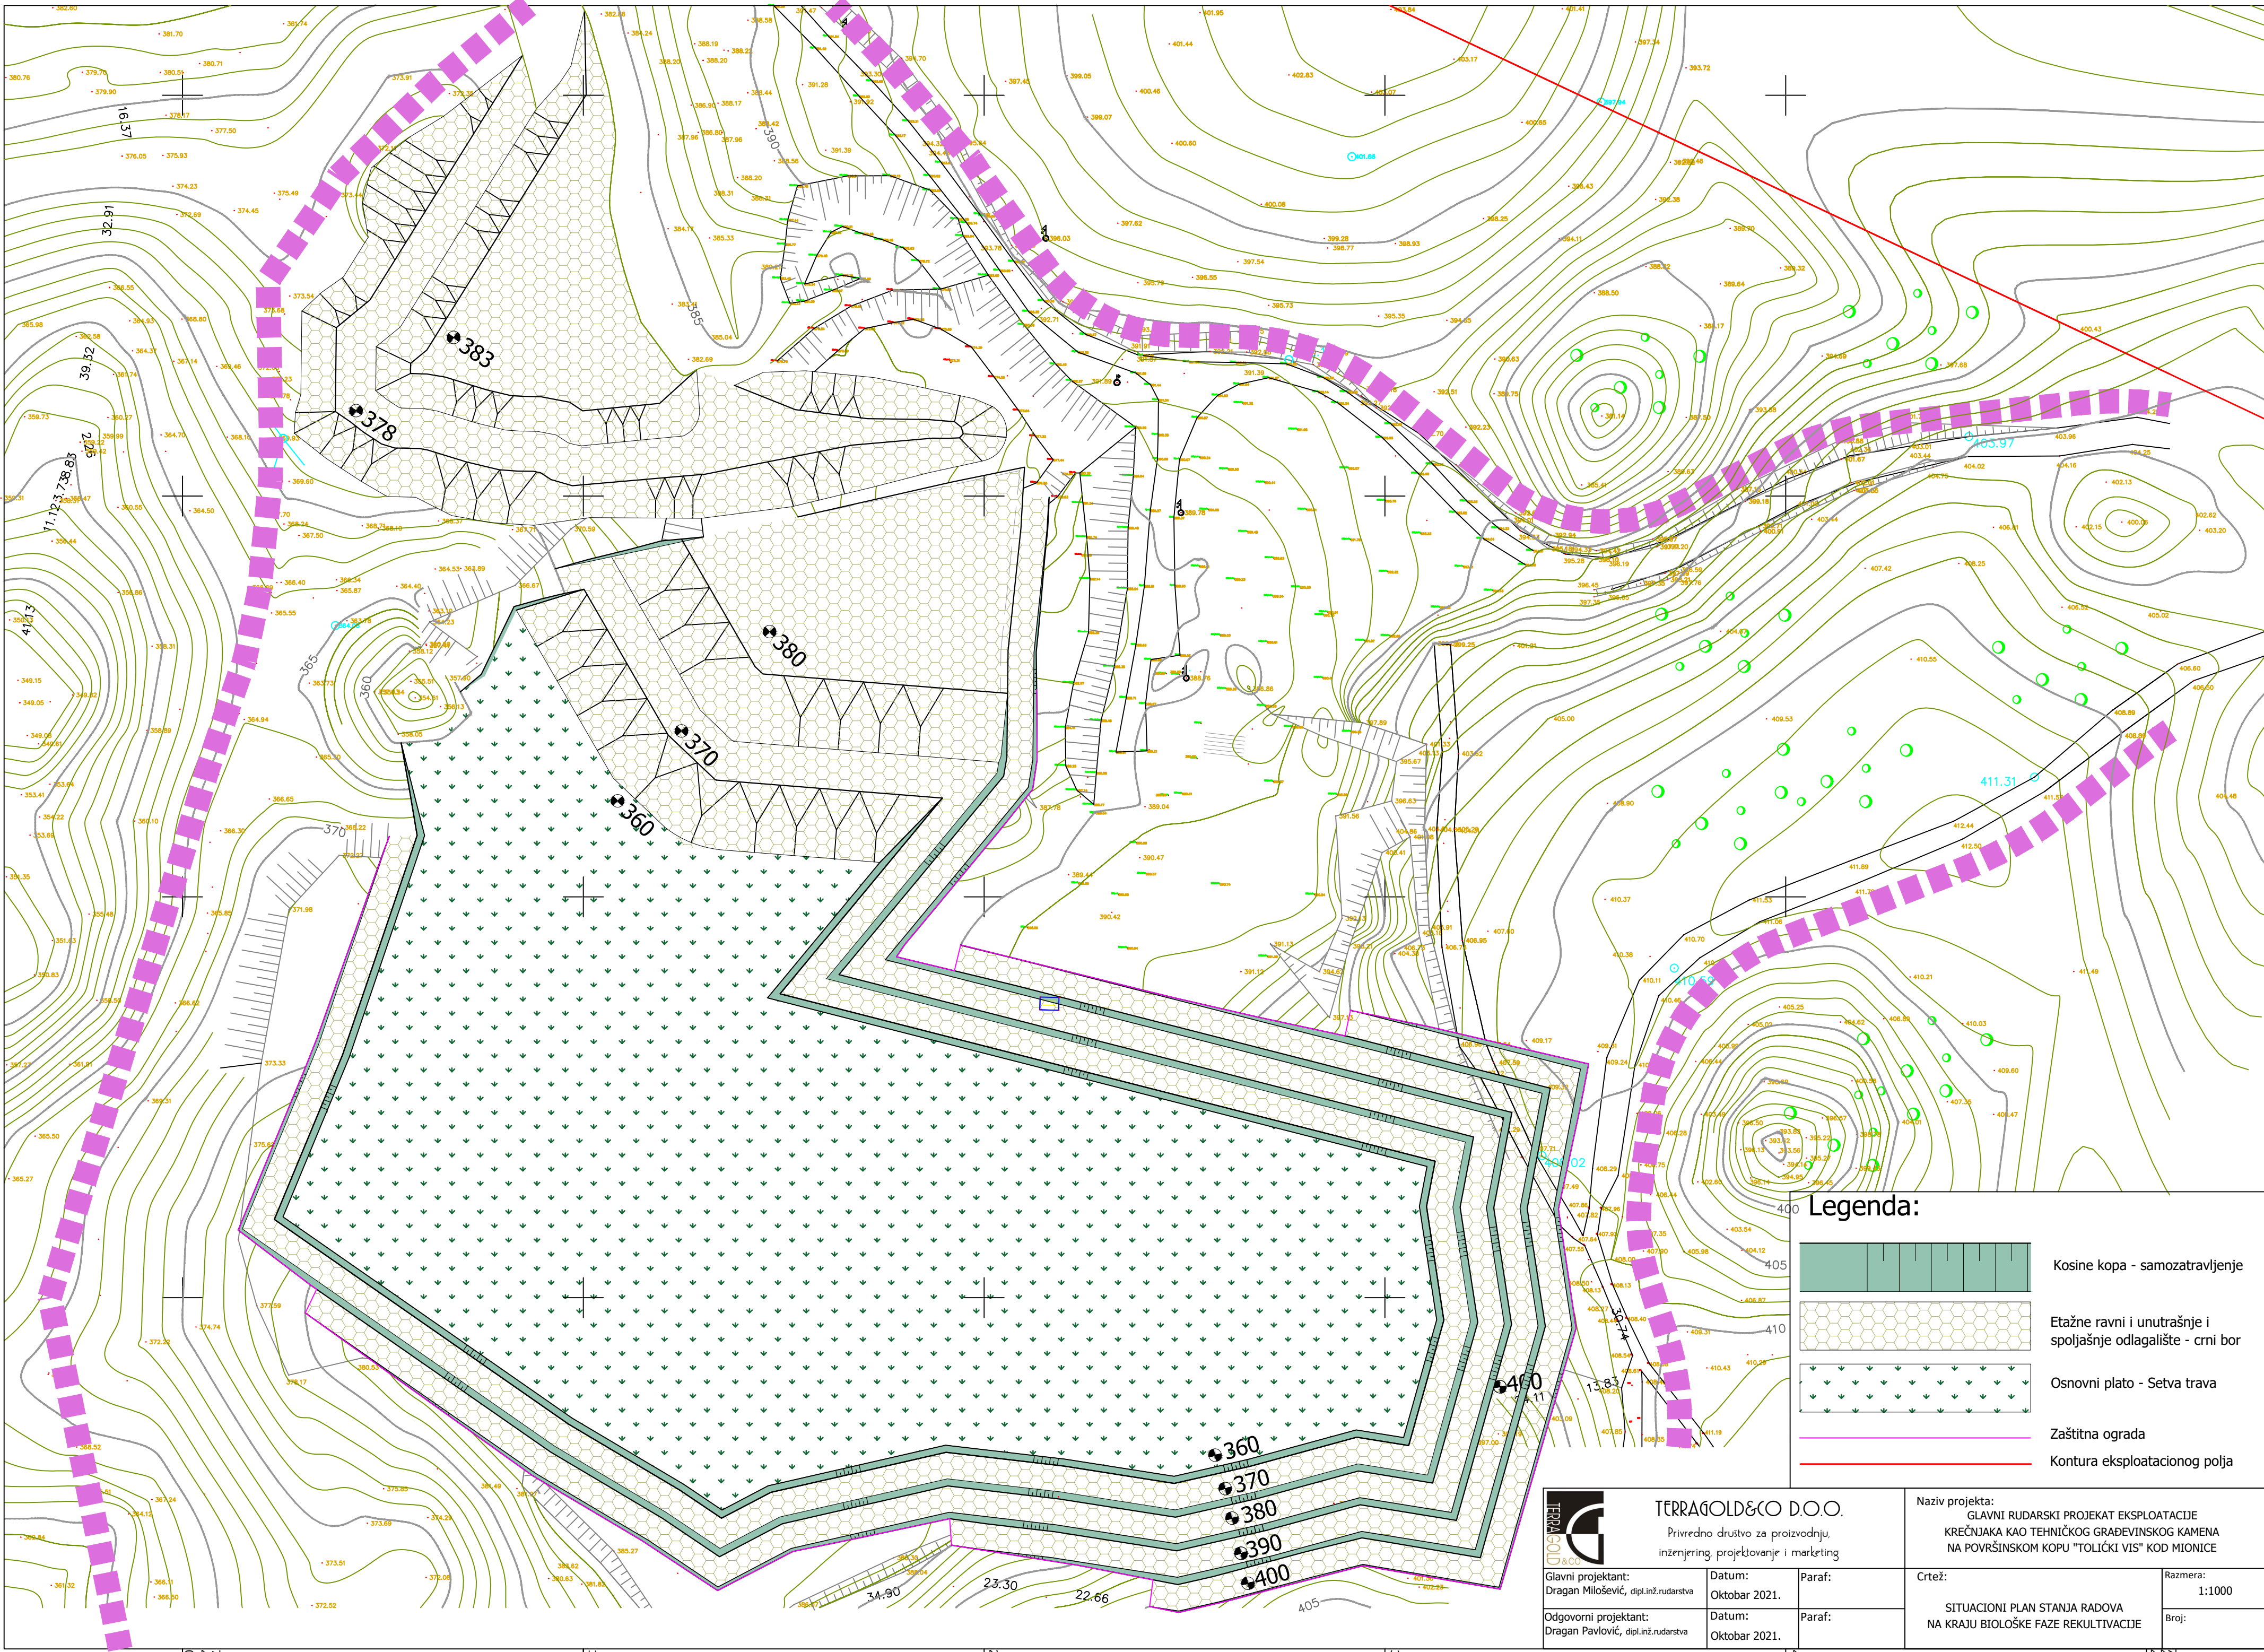


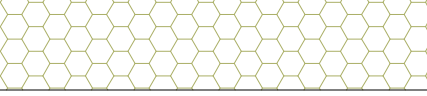

Legenda:

-  Kosine kopa - samozatravljenje
-  Etažne ravni i unutrašnje i spoljašnje odlagalište - crni bor
-  Osnovni plato - Setva trava
-  Zaštitna ograda
-  Kontura eksploatacionog polja

 TERRAGOLD&CO D.O.O. Privredno društvo za proizvodnju, inženjering projektovanje i marketing		Naziv projekta: GLAVNI RUDARSKI PROJEKAT EKSPLOATACIJE KREČNJAKA KAO TEHNIČKOG GRAĐEVINSKOG KAMENA NA POVRŠINSKOM KOPU "TOLIČKI VIS" KOD MIONICE	
Glavni projektant: Dragan Milošević, dipl.inž.rudarstva	Datum: Oktobar 2021.	Paraf:	Crtež:
Odgovorni projektant: Dragan Pavlović, dipl.inž.rudarstva	Datum: Oktobar 2021.	Paraf:	SITUACIONI PLAN STANJA RADOVA NA KRAJU BIOLOŠKE FAZE REKULTIVACIJE
		Razmera: 1:1000	Broj: