


TEHNOLOŠKA ŠEMA

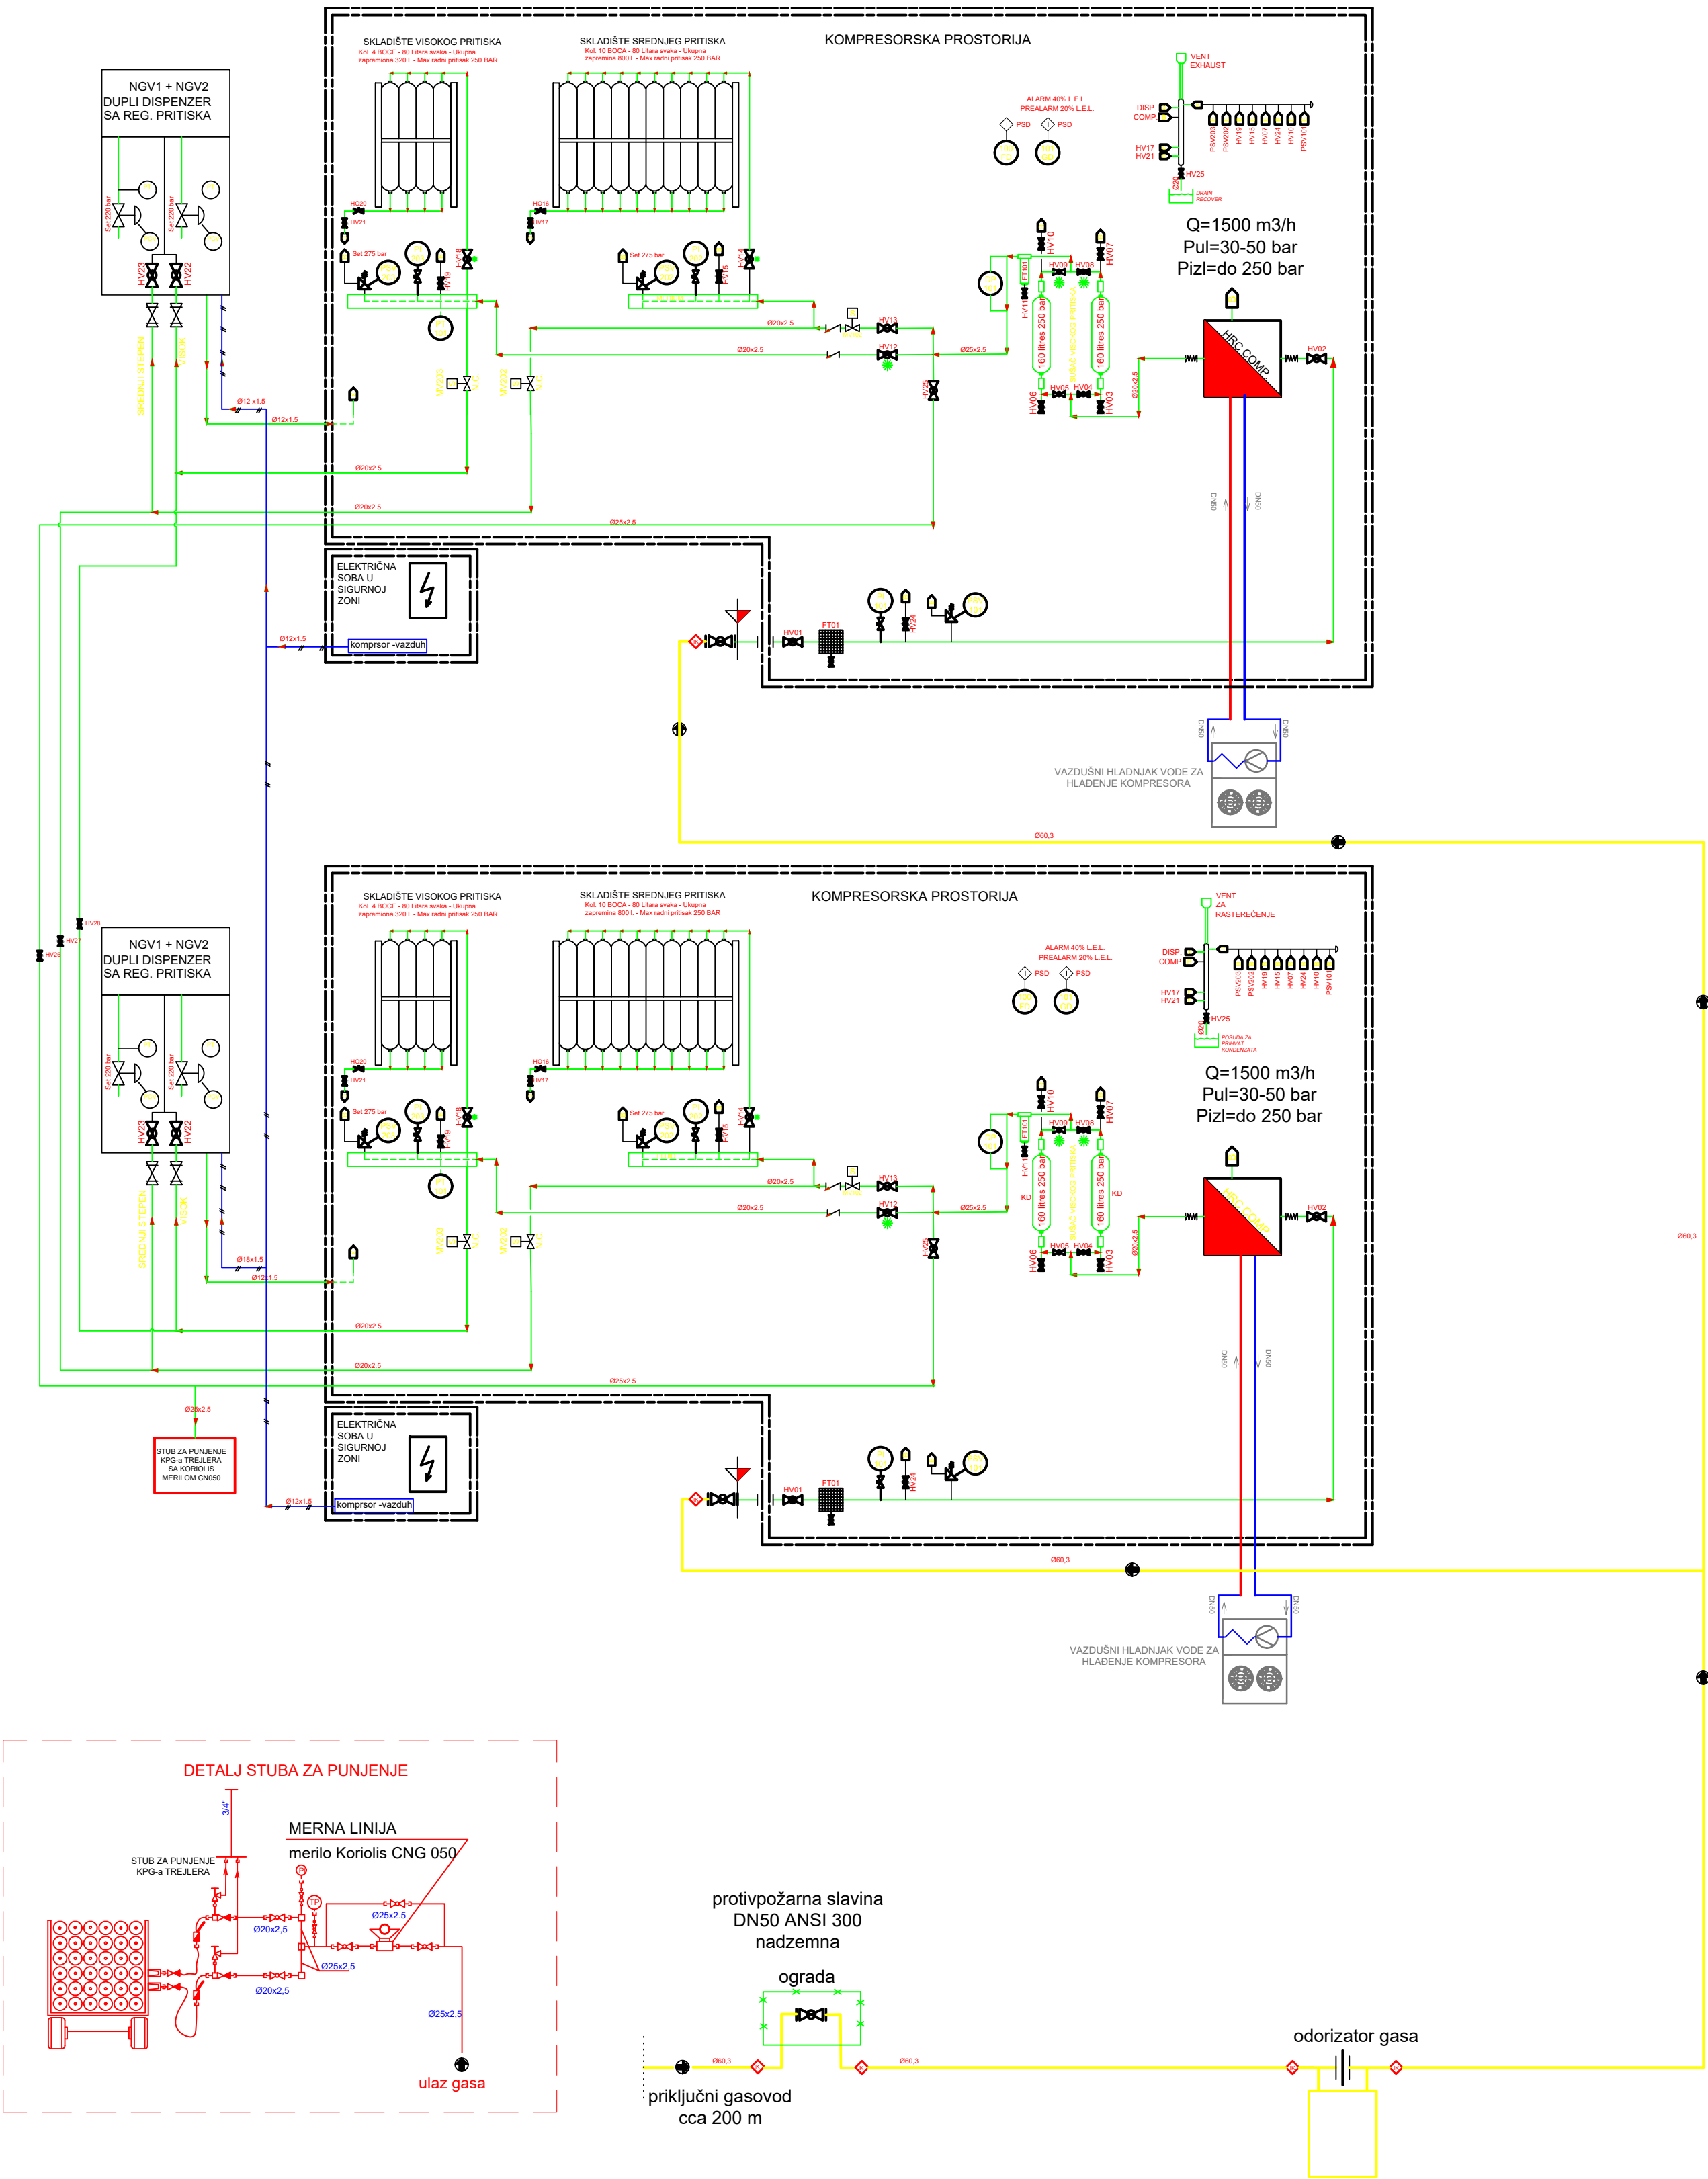

SKRAĆENICE INSTRUMENTATA		SIMBOLI LEGENDA			
FT	FILTER		HV	RUČNO PODESIV VENTIL	* VENTIL ZA SERVIS-OTVORENJE  VENT  DRENIRANJE LINJE
BD	MAGNETNI VENTIL		HV	KUGLASTA SLAVINA	
PI	MERAČ PRITISKA		MV	PNEUMATSKI VENTIL –ZATVORENO	
PT	TRANSMITER PRITISKA		MV	PNEUMATSKI VENTIL –OTVOREN	
PSX	PREKIDAČ PRITISKA		PSV	VENTIL SIGURNOSTI	 GLAVNI LIN.GAS
TSX	TEMPERATURNI PREKIDAČ		PCV	REGULATOR PRITISKA	 KOMPR. VAZDUHA
TT	TEMPERATURNI TRANSMITER		PCV	POVRATNO PRITISNI REGULATOR	 CAPILLARNE CEVI
HE	IZMENJIVAČ TOPLOTE		CV	CONTROLLER VENTILA	 STRUJA
SE	SEPARATOR		EV	SOLENOID VENTIL	 VODA
KD	RASTERETNA POSUDA			KOMPRESOR	 GRANICA

1	25.05.2021.	ODOBRENO ZA PROJEKTOVANJE	Mile Čopić	Mile Čopić	330 7994 04
REV.	DATUM	OPIS REVIZIJE	IZRADIO	ODG.PROJEKTANT	BR.LICENCE
PROJEKTANT:			OZNAKA I NAZIV DELA PROJEKTA:		
INVESTITOR:	TRGOMATIK DOO, Dobanovci, Žitna 15, Beograd		6 - PROJEKAT MAŠINSKIH INSTALACIJA		
NAZIV OBJEKTA:	Priključni gasovod i stanica za KPG		NAZIV PROJEKTA:		
			PROJEKAT ZA GRADJEVINSKU DOZVOLU ZA IZGRADNJU PRIKLJUČNOG GASOVODA SA GLAVNOM PROIZVODNOM STANICOM (GPS) ZA KOMPRIMOVANI PRIRODNI GAS		
			NAZIV CRTEŽA:		
			TEHNOLOŠKA ŠEMA STANICE ZA KPG		
RAZMERA:	LIST:	FORMAT:	BR. CRTEŽA:	REV.	
/	1	A2	01-05-21-6-03	0	