


Mlin cementa



Skladiste aditiva

Pogled A-A

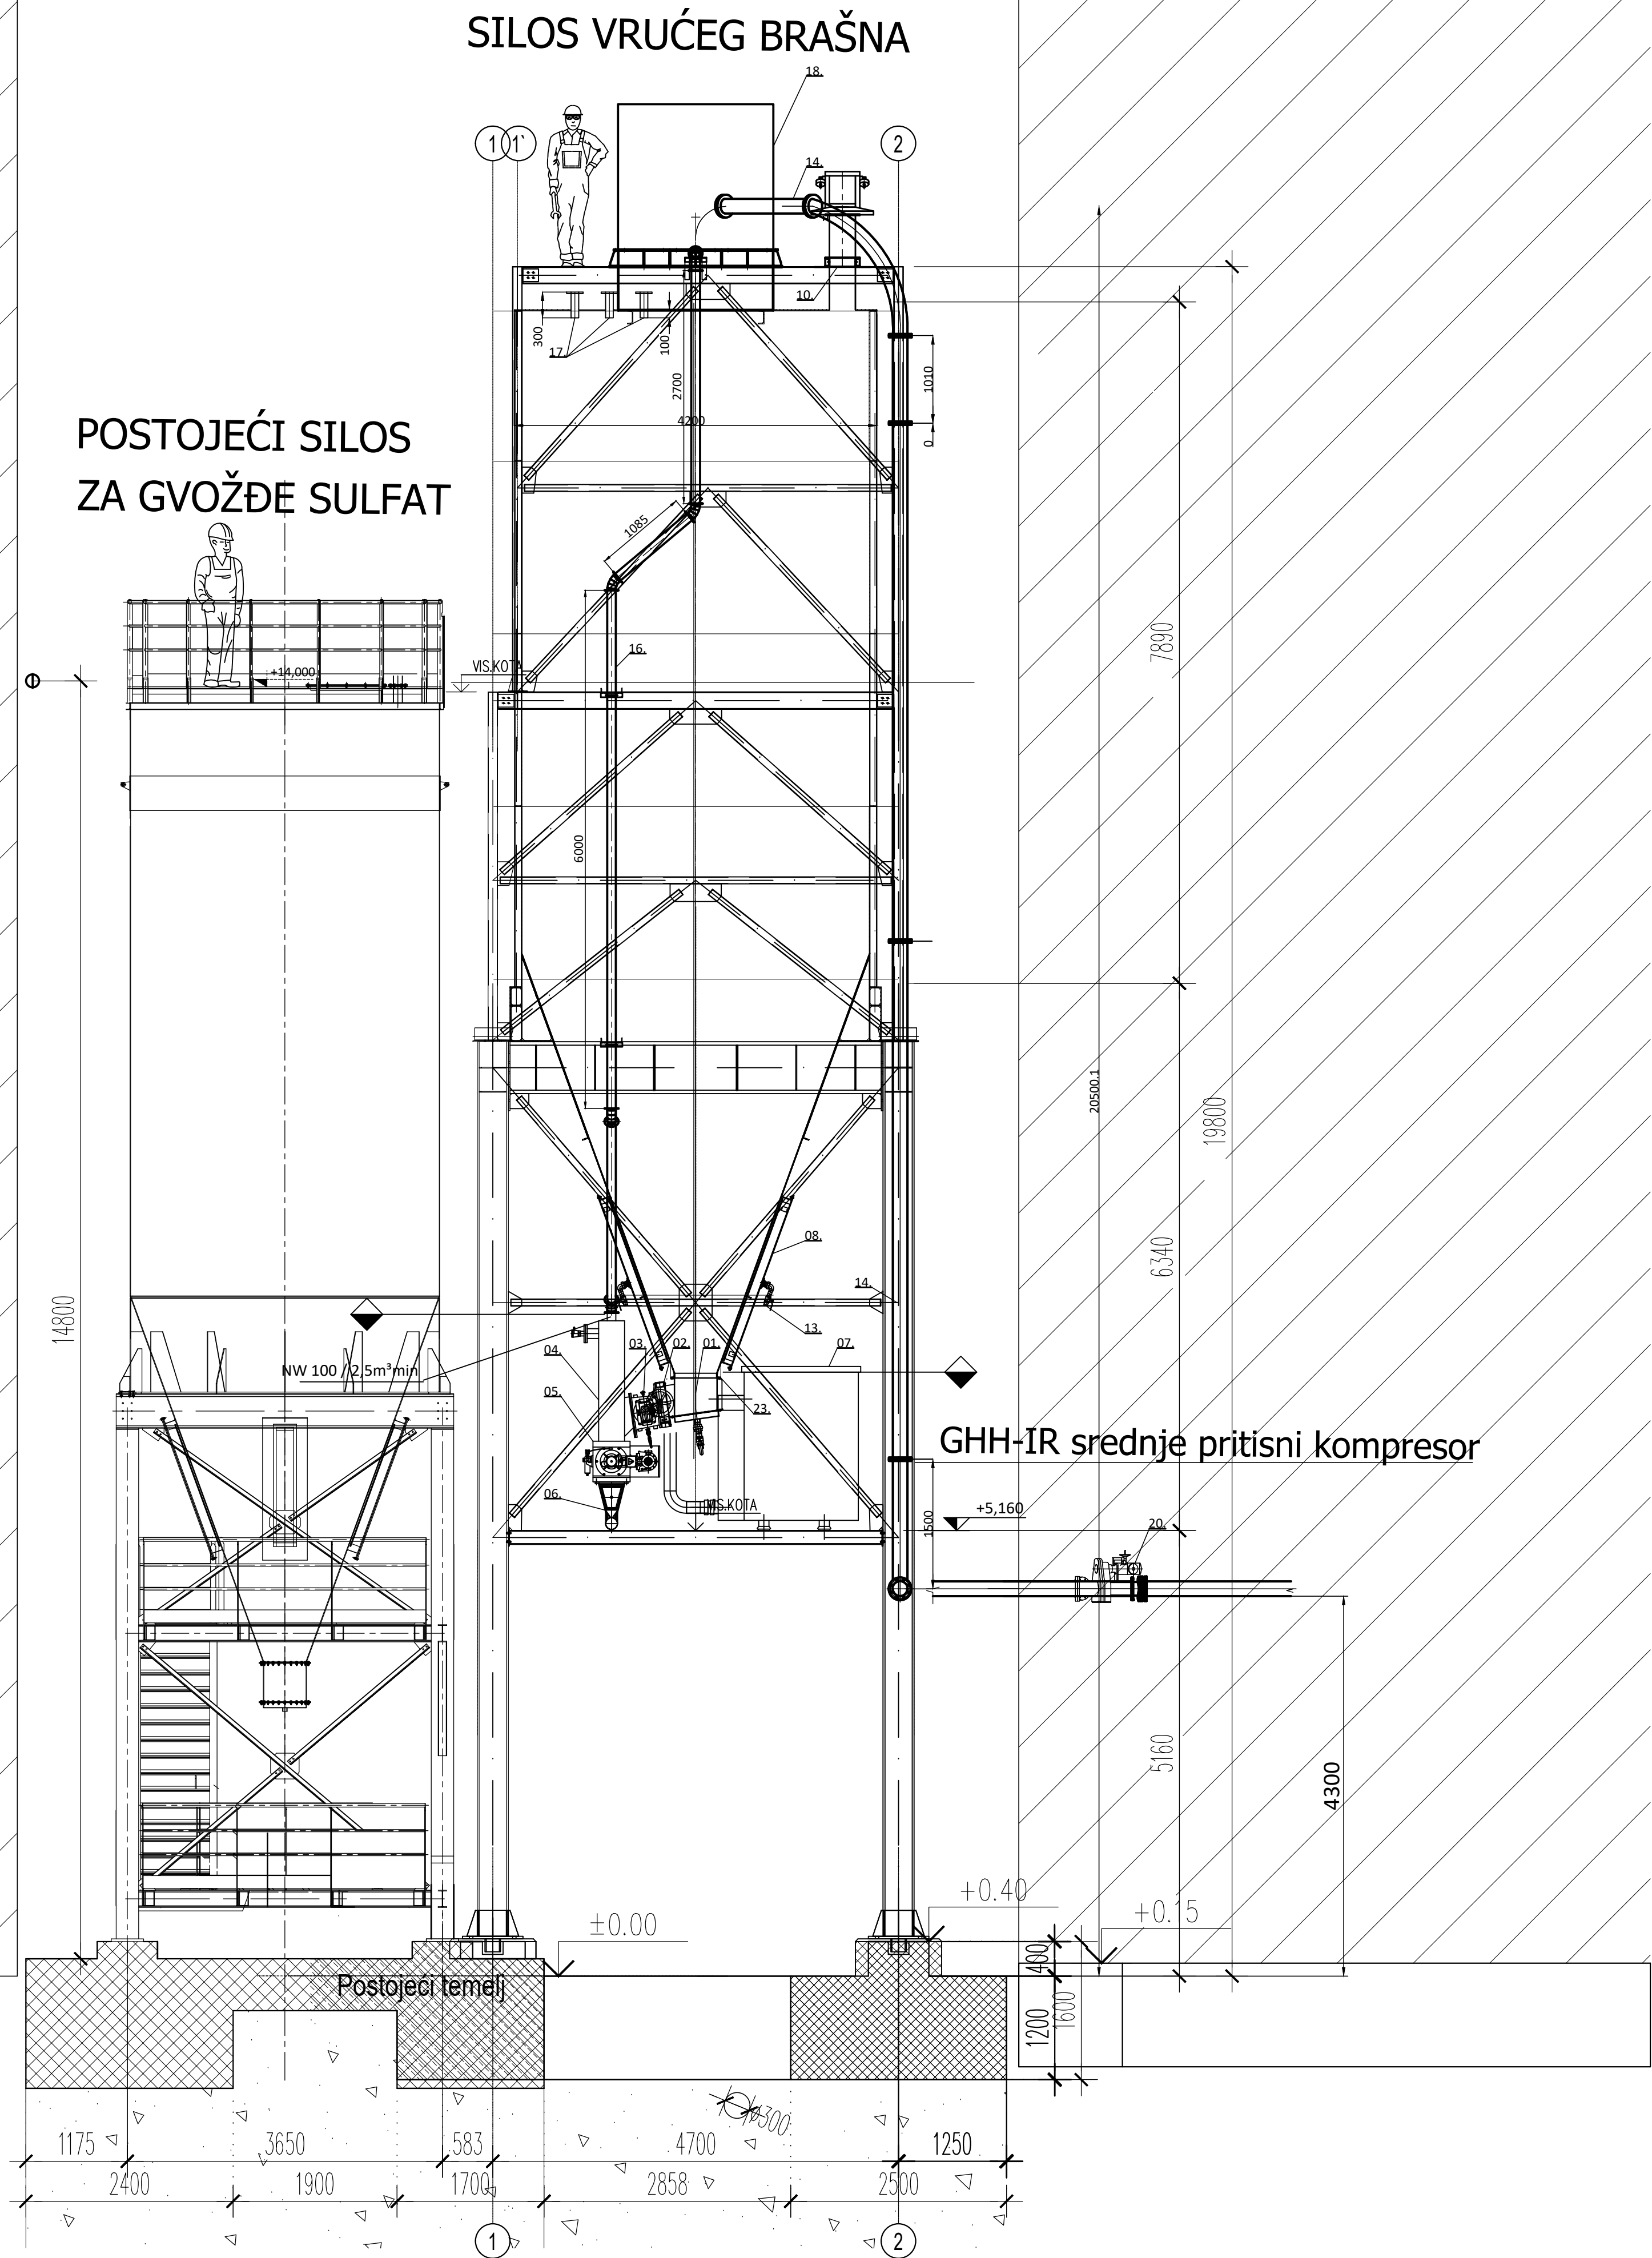

 INSTITUT ZA RUDARSTVO I METALURGIJU Sektor za projektovanje i razvoj Projektni biro MEGA				 INVESTITOR CRH d.o.o Srbija																					
<table><tr><td></td><td>Datum</td><td>Ime i prezime</td><td>Potpis</td></tr><tr><td>Odgovorni projektant</td><td>XI 2020.</td><td>A. Blagojević, dipl. inž. građ.</td><td></td></tr><tr><td>Projektant savršnik</td><td>XI 2020.</td><td>J. Đorđević, dipl. inž. građ.</td><td></td></tr><tr><td>Ohradio Crtao</td><td>XI 2020.</td><td></td><td></td></tr><tr><td>Kontrolisao</td><td></td><td></td><td></td></tr></table>				Datum	Ime i prezime	Potpis	Odgovorni projektant	XI 2020.	A. Blagojević, dipl. inž. građ.		Projektant savršnik	XI 2020.	J. Đorđević, dipl. inž. građ.		Ohradio Crtao	XI 2020.			Kontrolisao				OBJEKT SILOS ZA VRUĆE BRAŠNO		
	Datum	Ime i prezime	Potpis																						
Odgovorni projektant	XI 2020.	A. Blagojević, dipl. inž. građ.																							
Projektant savršnik	XI 2020.	J. Đorđević, dipl. inž. građ.																							
Ohradio Crtao	XI 2020.																								
Kontrolisao																									
			PROJEKT IZVOD IZ PROJEKTA																						
Razmera 1:50		Naziv crteza POGLED A-A			Odeljenje za Broj crteza MEGA IZ.07																				
Veza sa crtežima		P=		m ²	List.																				
				Listova:																					