


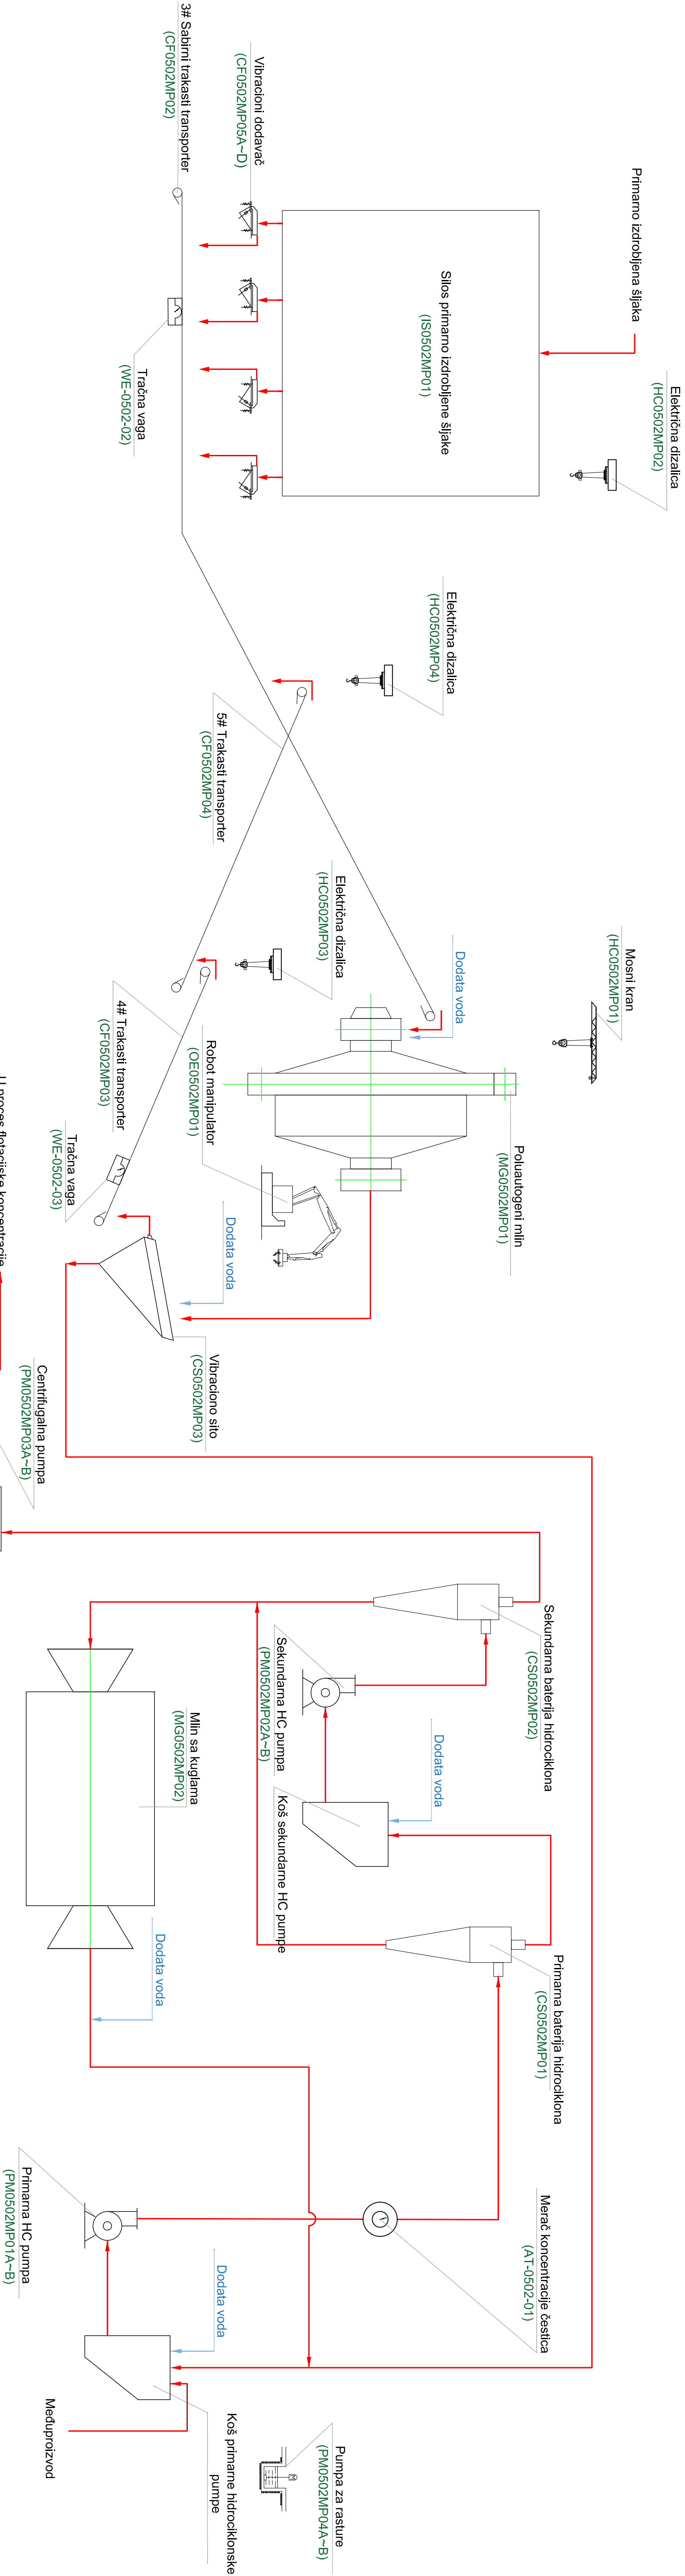

 INSTITUT ZA RUDARSTVO I METALURGIJU BOR 19210 BOR, Zeleni bulevar 35 Tel. (030)44-111 faks (030)435-175 mail: institut@imbor.rs				Investitor:	
		Serbia Zijin Copper d.o.o. Bor			
Glavni projektant:	IV 2021.	Ime i prezime	Potpis	Objekat:	
Odgovorni projektant:	IV 2021.	im Srdana Magdelinović, dipl.ing.rud.			
Obradio:	IV 2021.	Sandra Mitutinović, mast.ing.rud.			
Kontrolisao:	IV 2021.	dr Ivana Kovarović, dipl.ing.rud.			
Kaznirao:	Naziv crteža:			DOPUNSKI RUDARSKI PROJEKAT ZA PRERADU TOPIONIČKE ŠLJAKE Knjiga I Osnovna koncepcija	
CENTAR ZA PROJEKTOVANJE METALURGIJSKIH MINERALNIH SIROVINA					
1 : 200	TEHNOLOŠKA ŠHEMA MLEVENJA I KLASIRANJA			Broj crteža:	
				Prilog broj 25	