


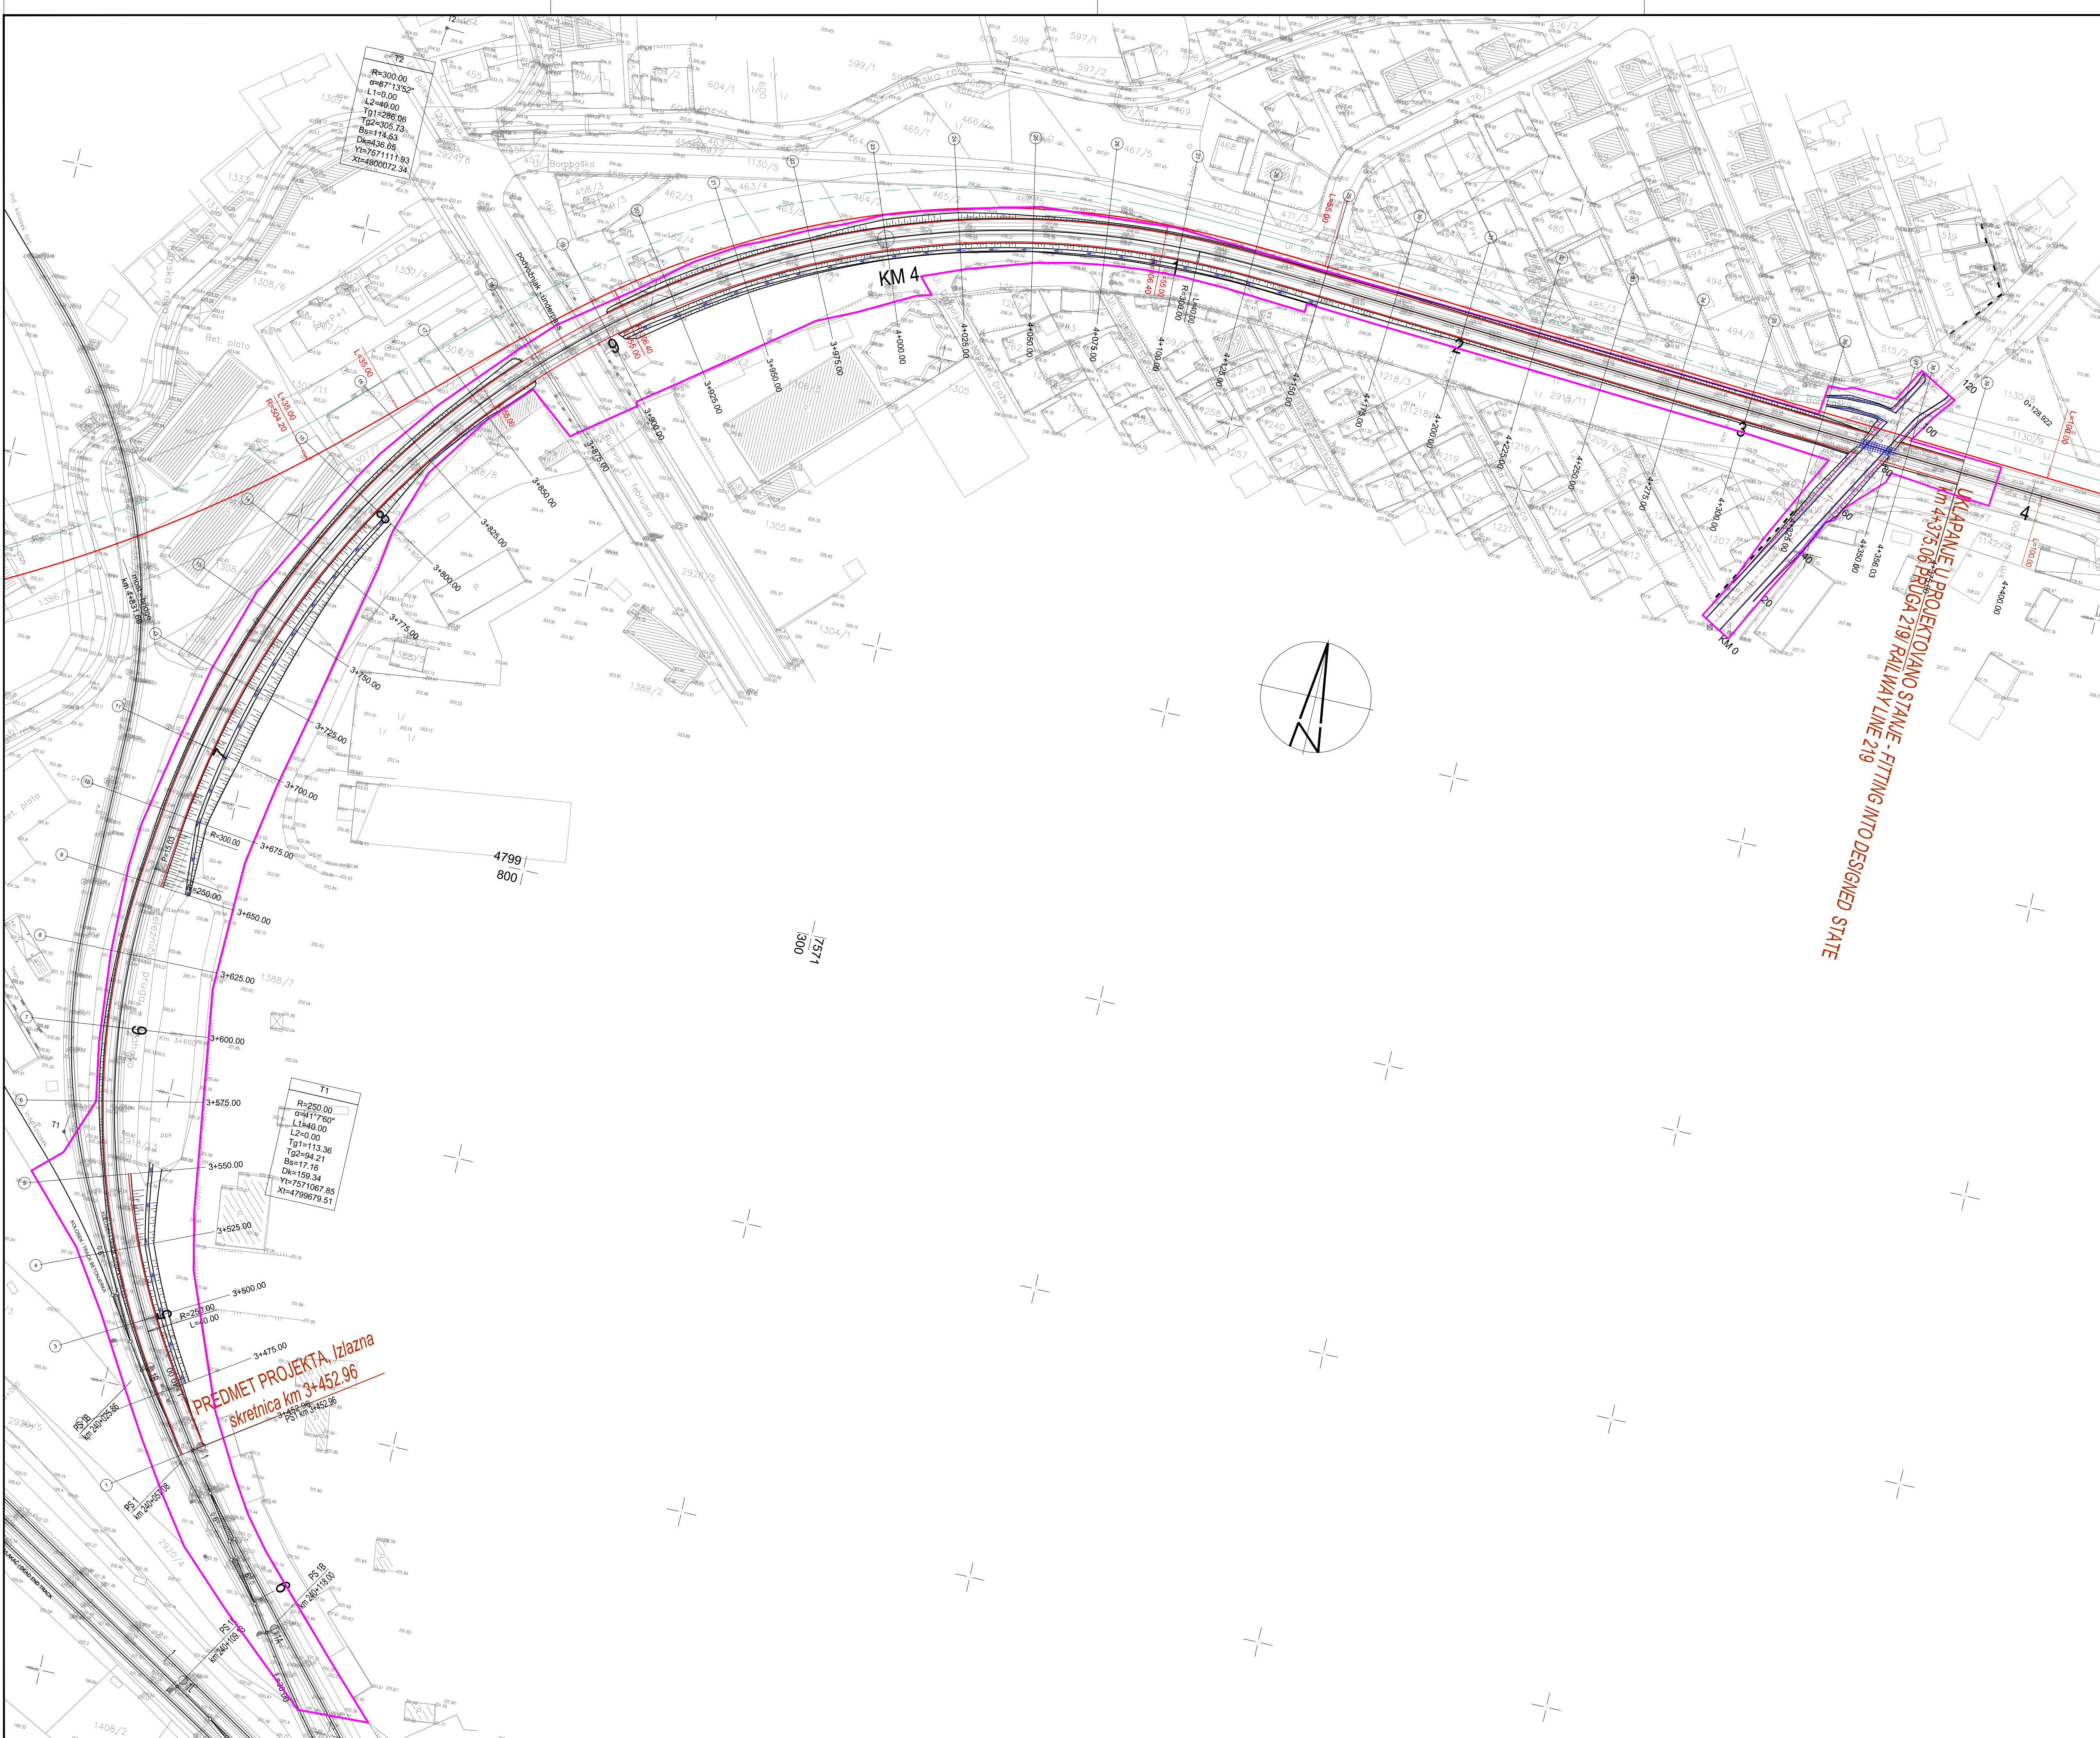

LEGENDA - LEGEND

- RAILWAY BYPASS / OBIILAZNA PRUGA
- RAILWAY LINE 219 / PRUGA 219
- SLOPE / ŠKARPA
- WATER FLOW DIRECTION / SMER ODVODNJAVANJA
- Reconstruction of building infrastructure, section: Crveni Krst - fitting into the newly designed railway No. 219 / obnova rekonstrukcije građevinske infrastrukture, deonica Crveni krst - uklapanje u projektovano stanje pruge 219
- NORTH SEVER

|                                                                |              |   |                       |                           |                                     |
|----------------------------------------------------------------|--------------|---|-----------------------|---------------------------|-------------------------------------|
| 1                                                              | 07.2021.     | XXXX   | XXX                   | XXX                       | XXX / XXX                           |
| ISSUE / VERZIJA                                                | DATE / DATUM | DESIGNED BY / PROJEKTOVAO   | CHECKED BY / PROVERIO | APPROVED BY / ODOBRILO    | DESCRIPTION / OPIS                  |
| REVISIONS / REVIZIJE                                           |              |   |                       |                           |                                     |
| CHIEF DESIGNER / ODGOVORNI PROJEKTANT                          |              |   |                       | LICENSE NO. / LICENCA BR. | DESIGN TEAM / RADNI TIM             |
| Jasna Stojilković - Milić, dipl. građ. inž.                    |              |   |                       | IKS 312 G369 08           | Jovana Stanojević, mast. inž. građ. |
| ISSUE / VERZIJA                                                |              |   |                       | SCALE / RAZMERA           | DATE / DATUM                        |
| 1                                                              |              |   |                       | 1:1000                    | 07.2021                             |
| DRAWING NO / BROJ CRTEŽA                                       |              | WB16-SRB-TRA-01-DWG-IDP-1-G-002   |                       |                           |                                     |
| DRAWING TITLE / NAZIV CRTEŽA                                   |              | Layout<br>Situacioni plan   |                       |                           |                                     |
| SUBPROJECT OBJECT                                              |              | WB16-SRB-TRA-01<br>Railway line Niš – Dimitrovgrad:<br>Reconstruction of building infrastructure, section:<br>Crveni Krst - fitting into the newly designed railway<br>No. 219 and electrification and railway set-out with<br>SS and TC devices, section: Crveni Krst - Pantelej |                       |                           |                                     |
| OBJEKT                                                         |              | Železnička pruga Niš-Dimitrovgrad:<br>Rekonstrukcija građevinske infrastrukture, deonica:<br>Crveni Krst - uklapanje u projektovano stanje pruge<br>219 i elektrifikacija i opremanje pruge SS i TK<br>uređajima, deonica: Crveni Krst – Pantelej                                 |                       |                           |                                     |
| TYPE OF TECHNICAL DOCUMENTATION / VRSTA TEHNIČKE DOKUMENTACIJE |              | PD - PRELIMINARY DESIGN<br>IDP - IDEJNI PROJEKAT   |                       |                           |                                     |
| SUBPROJECT COMPONENT                                           |              | VOLUME 1 Design for reconstruction of the existing railway line   |                       |                           |                                     |
| NAZIV I OZNAKA DELA PROJEKTA / BENEFICIARY INVESTITOR          |              | SVESKA 1 Projekat rekonstrukcije postojeće pruge   |                       |                           |                                     |
| PROJECT PROJECT                                                |              | SERBIAN RAILWAYS INFRASTRUCTURE<br>INFRASTRUKTURA ŽELEZNICE SRBIJE   |                       |                           |                                     |
| FINANCIER / FINANSIJER                                         |              | Western Balkan Investment Framework (WBIF)<br>Infrastructures Projects Facility Technical Assistance 7 (IPF7)   |                       |                           |                                     |
| Project Management / Menadžment projekta                       |              | Designer / Projektant   |                       |                           |                                     |
| Hill International                                             |              | CeS.TRA   |                       |                           |                                     |
| IPF7                                                           |              | CeS.TRA d.o.o.<br>Makrenjeva 57<br>11000 Beograd   |                       |                           |                                     |