


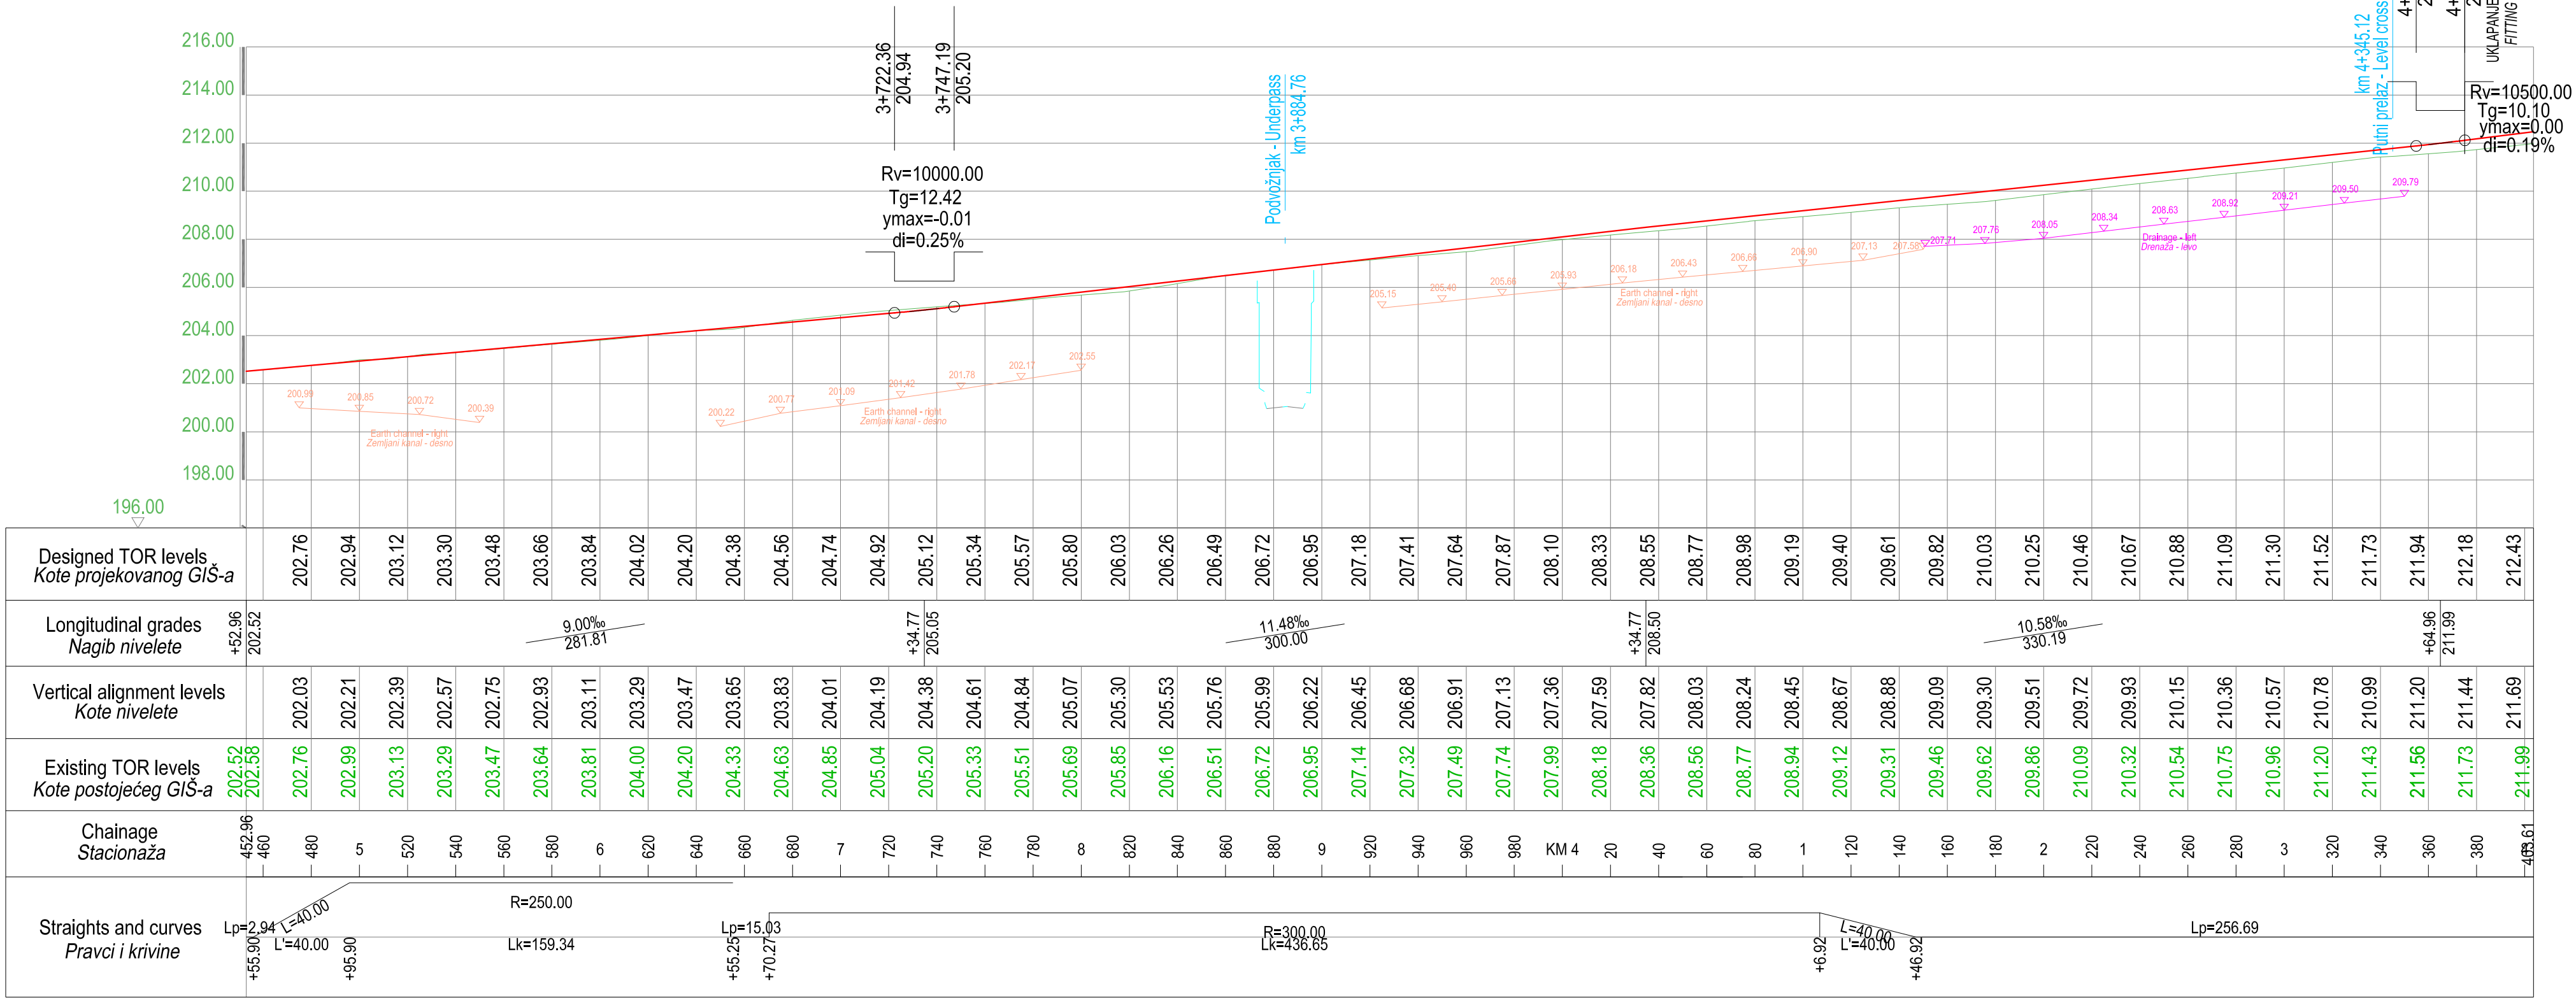

07.2021.	XXXX	XXX	XXX	XXX / XXX
DATE	DESIGNED BY	CHECKED BY	APPROVED BY	DESCRIPTION
	PROJEKTOVAO	PROVERIO	ODOBRIO	OPIS
REVISIONS / REVIZIJE				
CHIEF DESIGNER / ODGOVORNI PROJEKTANT	LICENSE NO. / LICENCA BR.	LICENSE BR.	DESIGN TEAM / RADNI TIM	
Jasna Stanić / NIB: d.d.L grad, št.	MS 312 G369 08		Jovana Stanić / NIB: d.d.L grad, št.	
ISSUE / VERZIJA	SCALE / RAZMERA	DATE / DATUM		
	1:2000/200	07.2021.		
DRAWING NO. / BROJ CRTEŽA	WB16-SRB-TRA-01-DWG-IDP-1-G-003			
DRAWING TITLE / NAZIV CRTEŽA	Longitudinal profile / Uzdužni profil			
SUBPROJECT OBJECT	WB16-SRB-TRA-01 Railway line Niš – Dimitrovgrad: Reconstruction of building infrastructure, section: Crveni Krst - fitting into the newly designed railway No. 219 and electrification and railway set-out with SS and TC devices, section: Crveni Krst - Pantelej			
OBJEKT	Železnička pruga Niš-Dimitrovgrad: Rekonstrukcija građevinske infrastrukture, deonica: Crveni Krst - uklopavanje u projektovano stanje pruge 219 i Elektrifikacija i opremanje pruge SS i TK uredajima, deonica: Crveni Krst – Pantelej			
TYPE OF TECHNICAL DOCUMENTATION / VRSTA TEHNIČKE DOKUMENTACIJE	PD - PRELIMINARY DESIGN / IDP - IDEJNI PROJEKAT			
SUBPROJECT COMPONENT	VOLUME 1 Design for reconstruction of the existing railway line			
NAZIV I OZNAKA DELA PROJEKTA	SVESKA 1 Projekat rekonstrukcije postojeće pruge			
BENEFICIARY / INVESTITOR	SERBIAN RAILWAYS INFRASTRUCTURE / INFRASTRUKTURA ŽELEZNICE SRBIJE			
PROJECT / PROJEKAT	Western Balkans Investment Framework (WBIF) / Infrastructures Projects Facility Technical Assistance 7 (IPF7)			
FINANCIER / FINANSIJER	Western Balkans Investment Framework (WBIF) / European Investment Bank			
Project Management / Management projekta	Hill International IPF7			
Designer / Projektant	CeS.TRA			