


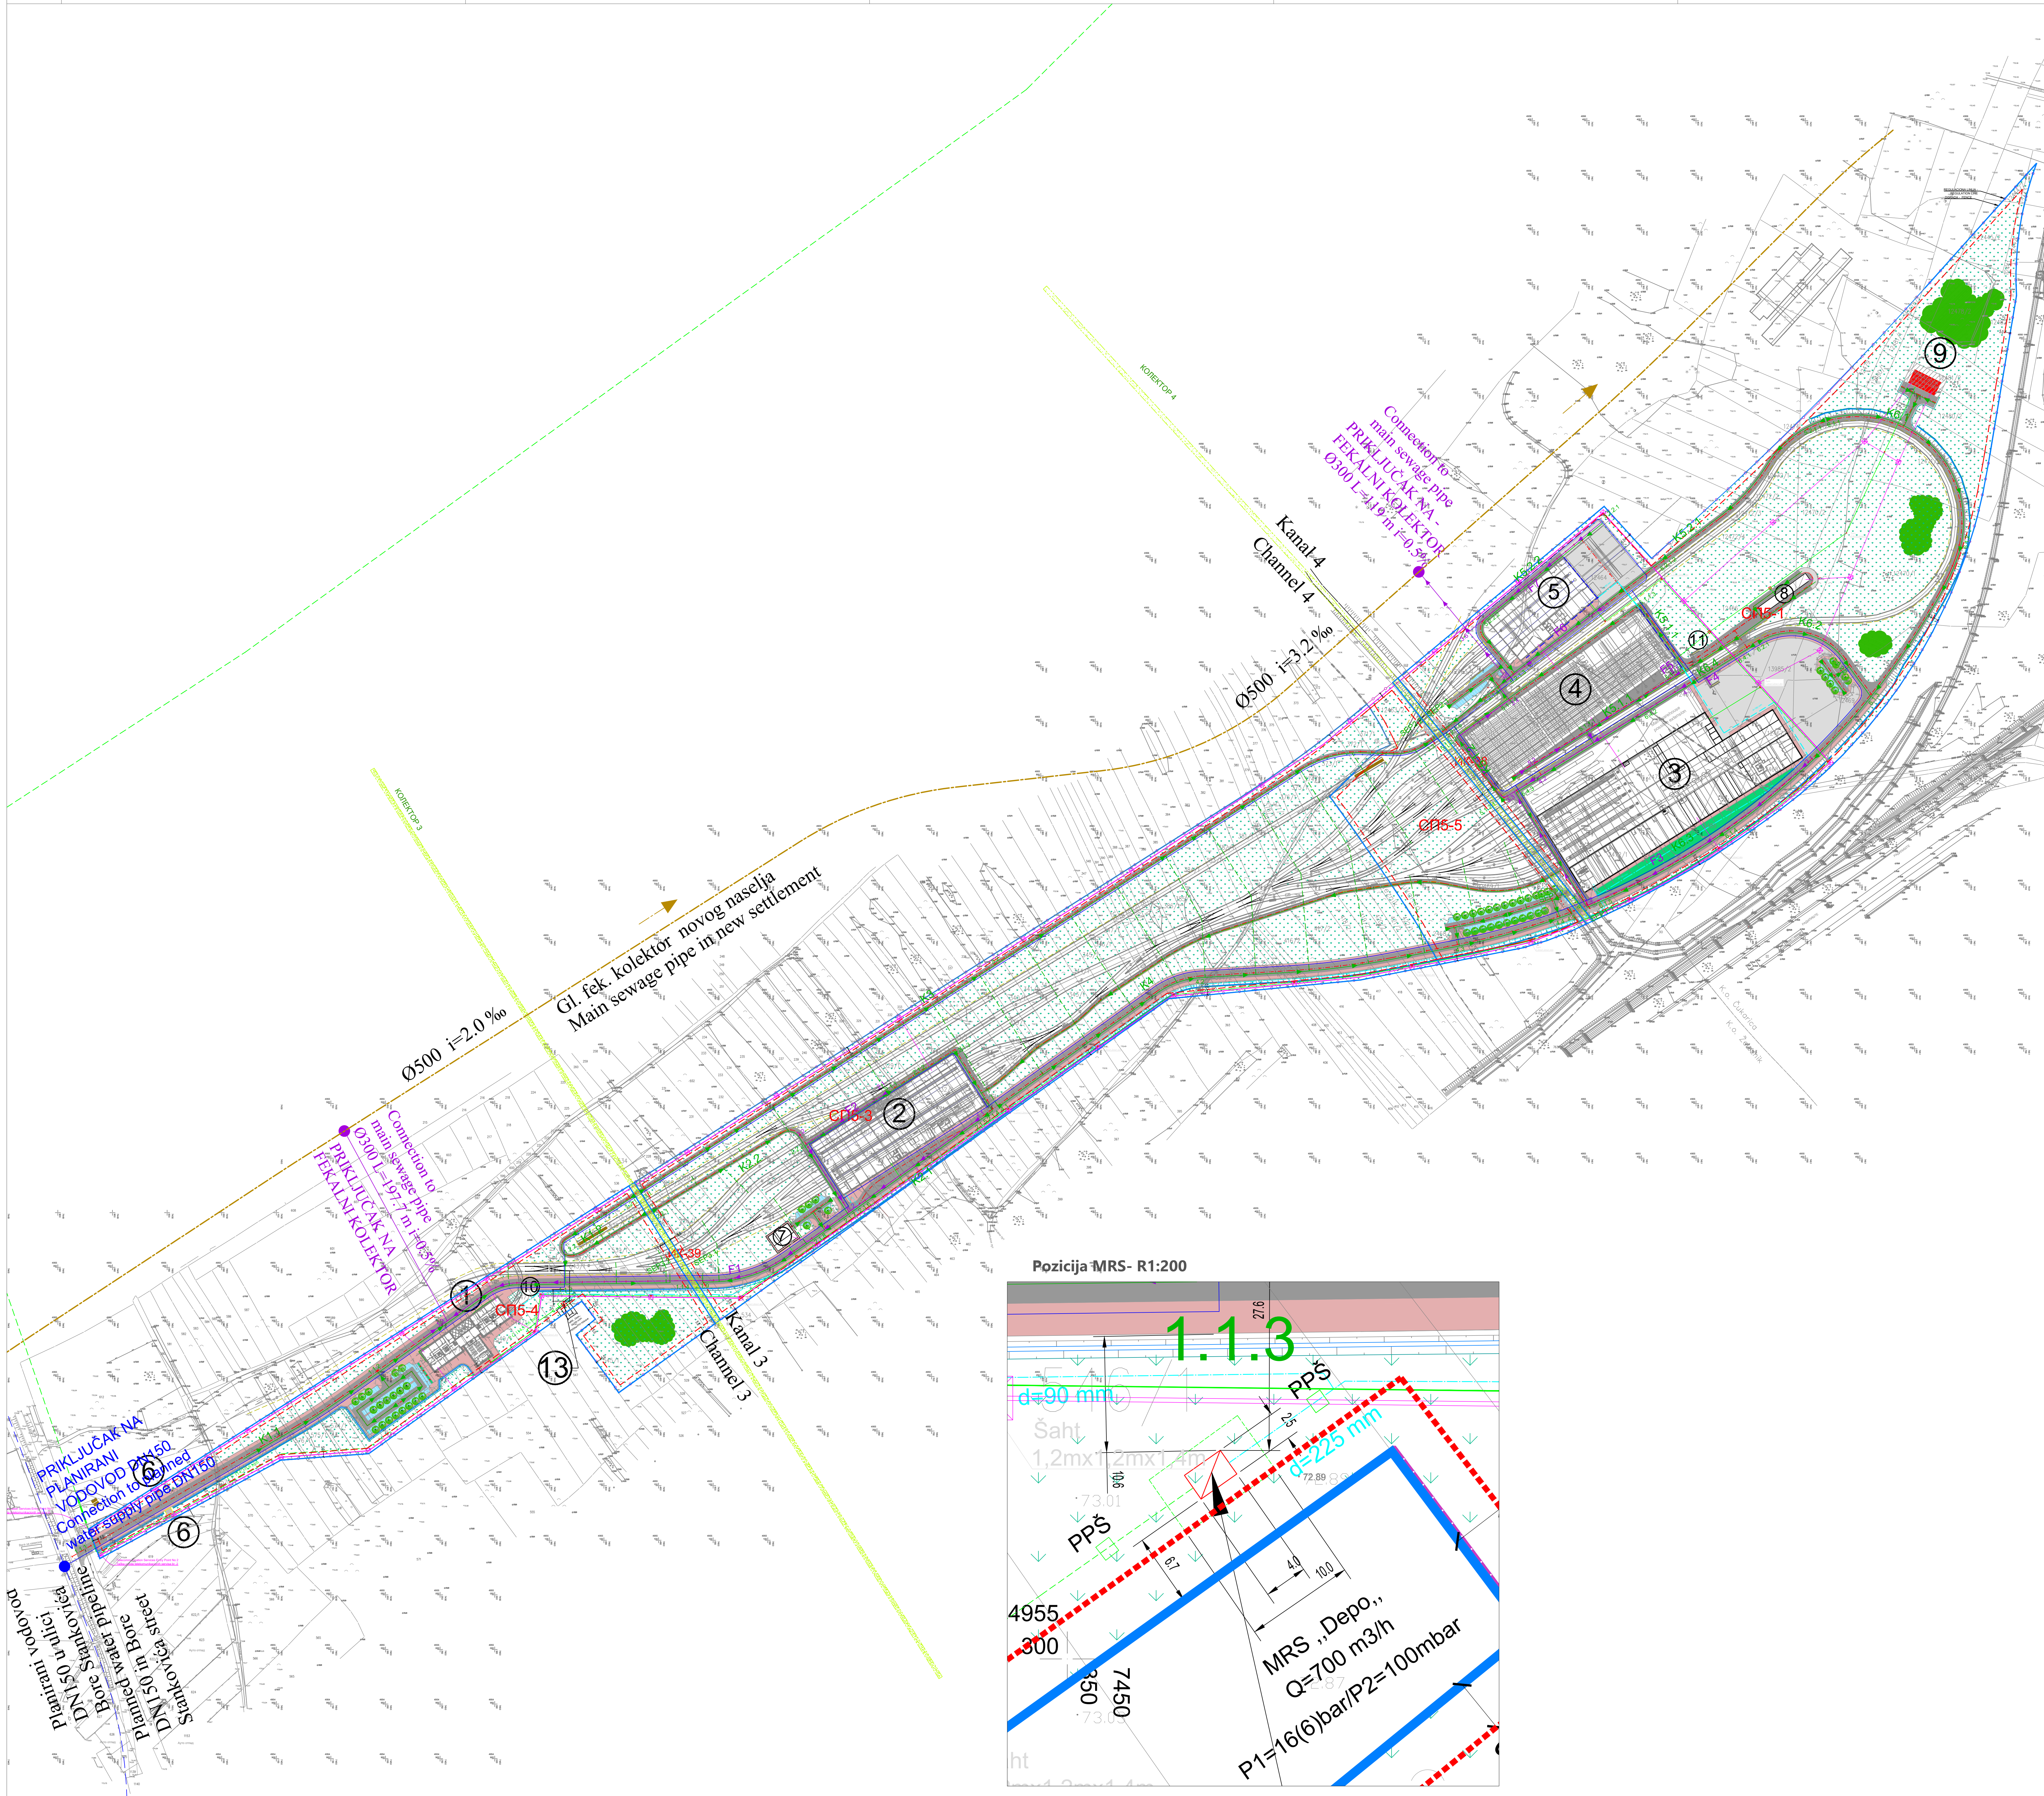

Legend | Legenda

BOUNDARY OF THE CONSTRUCTIONAL PLOT / GRANIČNA GRAĐEVINSKE PARCELE

CONSTRUCTION LINE / GRAĐEVINSKA LINIJA

NUMBER OF THE CONSTRUCTIONAL PLOT / BROJ GRAĐEVINSKE PARCELE

Gas | Gas

post. det. Č gasovod MOP 16 bar, d 168.3mm

projekovan. det. Č gasovod MOP 16 bar, d 114.3mm

projekovan. det. PE gasovod MOP 4 bar, UGI 100-200 mbar

projekovan. UGI Č gasovod nadzemni des, UGI 100-200 mbar

projekovana cepljena cev gasovoda

Telecommunications and Signaling | Telekomunikacije i signalizacija

novoprojektovana glavna trasa vođenja kablova

novoprojektovana privodna trasa vođenja kablova

telekomunikacioni deo

NOTE:

The route of the medium voltage cable will be drawn after obtaining the technical conditions from Local Power Utility Company.

NAPOMENA:

Trasa srednnaponnog kabela će biti uslovna tek po istodovanju tehničkih uslova nadležne ED.

LV/MV Installations | Elektroenergetske instalacije

novoprojektovana trasa vođenja energetskih kablova

Energetsko ožno

NOTE:

The route of the medium voltage cable will be drawn after obtaining the technical conditions from Local Power Utility Company.

NAPOMENA:

Trasa srednnaponnog kabela će biti uslovna tek po istodovanju tehničkih uslova nadležne ED.

Water supply network / Vodovodna mreža

Wastewater sewage / Fekalna kanalizacija

Storm sewage / Kišna kanalizacija

Railtracks drainage proposal / Predlog odvodnjavanja pružnih koloseka

Node number / Naziv čvora

Separator / Separator

Planned main water supply pipe / Planirani vodovod naselja

Planned main sewage pipe / Planirani fekalni kolektor naselja

ROAD ALIGNMENT / OSOVINA SAOBRAĆAJNICE

ROAD EDGE / IVICA KOLOVOZA

SIDEWALK EDGE / IVICA PEŠAČKE STAZE

PAVEMENT SURFACE OF MAIN ROAD / KOLOVOZNA PLOŠTA GLAVNIH SAOBRAĆAJNICA

PAVEMENT SURFACE OF FIREFIGHTER ROADS / KOLOVOZNA PLOŠTA PROTIVPOŽARNIH

SAOBRAĆAJNICA

SIDEWALK SURFACE / PLOŠTA PEŠAČKIH STAZA

PARKING LOT SURFACE / PLOŠTA PARKING MESTA

GROUND FLOOR GREEN / PARTERNO ZELENILLO

MANIPULATIVE AREA / MANIPULATIVNA PLOŠTA

BATTERY CHARGER FOR ELECTRIC CARS / PUNJAČ ZA ELEKTRIČNA VOZILA

TREE SPACE / PROSTOR ZA DRVEĆE

1. ADMINISTRATIVE AND OCC BUILDING / UPRAVNA ZGRADA I OPERATIVNI KONTROLNI CENTAR

2. INSPECTION BUILDING INCLUDING UFVIL AND WASHING MACHINE/ INSPEKCIJSKA HALA SA PODPODNIH STRUGOM I MAŠINOM ZA PRANJE

3. OVERHAUL WORKSHOP AND MAIN WAREHOUSE / HALA REMONTNE RADIONICE I GLAVNOG SKLADIŠTA

4. ROLLING STOCK STABLE AND CLEANING FACILITY / HALA ZA GARIRANJE I ČIŠĆENJE VOZNIH SREDSTAVA

5. FIXED INSTALLATIONS BUILDING / HALA ZA ODRŽAVANJE INFRASTRUKTURE

6. CHECK POINTS / PORTIRNICE

7. POWER STATIONS CLOSE TO THE INSPECTION STOCK STABLE AND CLEANING FACILITY / TRAFOSTANICE U BLIZINI INSPEKCIJSKE HALE

8. POWER STATIONS CLOSE TO THE ROLLING STOCK STABLE AND CLEANING FACILITY / TRAFOSTANICE U BLIZINI HALE ZA GARIRANJE I ČIŠĆENJE VOZNIH SREDSTAVA

9. FIRE STATION / VATROGASNA STANICA

10. PEDESTRIAN OVERPASS BETWEEN RAILROAD STATION AND THE ADMINISTRATIVE BUILDING AND THE OPERATIONAL CONTROL / NADVOZNAK IZMEĐU STANICA ŽELEZNICE I UPRAVNE ZGRADE I OPERATIVNOG KONTROLNOG CENTRA

11. PEDESTRIAN OVERPASS BETWEEN THE ROLLING STOCK STABLE AND CLEANING FACILITY AND OVERHAUL WORKSHOP AND MAIN WAREHOUSE / PEŠAČKI NADVOZNAK IZMEĐU HALE ZA GARIRANJE I ČIŠĆENJE VOZNIH SREDSTAVA I HALE REMONTNE RADIONICE I GLAVNOG SKLADIŠTA

13. GAS MEASURING AND REGULATION STATION (MRS) / GAS MEASURING AND REGULATION STATION

OGRAĐA / FENCE

GATE / KAPILA

SMALLER GROUP OF AUTOCHTHONOUS TREES / MANJA GRUPA AUTOCHTONOG DRVEĆA

TREE ROW IN THE PARKING / DRVORED NA PARKINGU

GROUND FLOOR GREEN / PARTERNO ZELENILLO

SOWN MEADOW LAWN FROM SEEDS OF LOW MEADOW GRASSES / SEJANJE LIVADSKIH TRAVNIKA OD SEMENA NISKIH LIVADSKIH TRAVA

ROAD DITCH / PUTNI KANAL

Tabela izmena | Table of Modifications

Verzija	Datum	Izmena	Crtež	Provereno/Potvrđeno
A	01/03/2021	Nacrt 1 IDR-a / Draft 1 of IDR	01-11.1	Francis Dognonnet
-	-	-	-	-
-	-	-	-	-
-	-	-	-	-

0 50 100 150 200m

1:2000

Beogradski metro i voz

Belgrade Metro and Train

Grad Beograd

City of Belgrade

egis

EGIS | Podizvođač

EGIS and Subcontractors

Beogradski metro Belgrade Metro Network

Linija 1 Faza 1 | Line 1 Phase 1

D01 | Depo Makiš

Makiš Depot

Katastarska opština | Cadastral Municipality : Čukarica, Železnik

Sveska | Volume :

0 Glavna sveska | 0 main book

Sinhron plan | Synchronous plan

Grafika dokumentacija | Graphic documentation

Sinhron plan

Synchronous plan

Situacioni plan, instalacije | Layout plan, installations

OZN. PROJEKTA

OZN. DEONICE

AUTOR

FAZA

ZONA

TIP

OBLAST

BROJ

VERZIJA

PROJECT ID

SECTION ID

ORIGINATOR

STAGE

ZONE

DISCIPLINE

NUMBER

VERSION

BGM

ALL

EGI

IDR

D01

DR

2710

01-0

A

Identifikaciona oznaka | Reference number: BGM-L1-EGI-PED-D01-DR-3800-009445-EN

Opisni projekat | Descriptive project

Makiš Depot

RAZMERA | SCALE

1:2000

FORMAT

A0

DATUM | DATE

19/05/2021

MESTO | PLACE

Lipov

Lipov