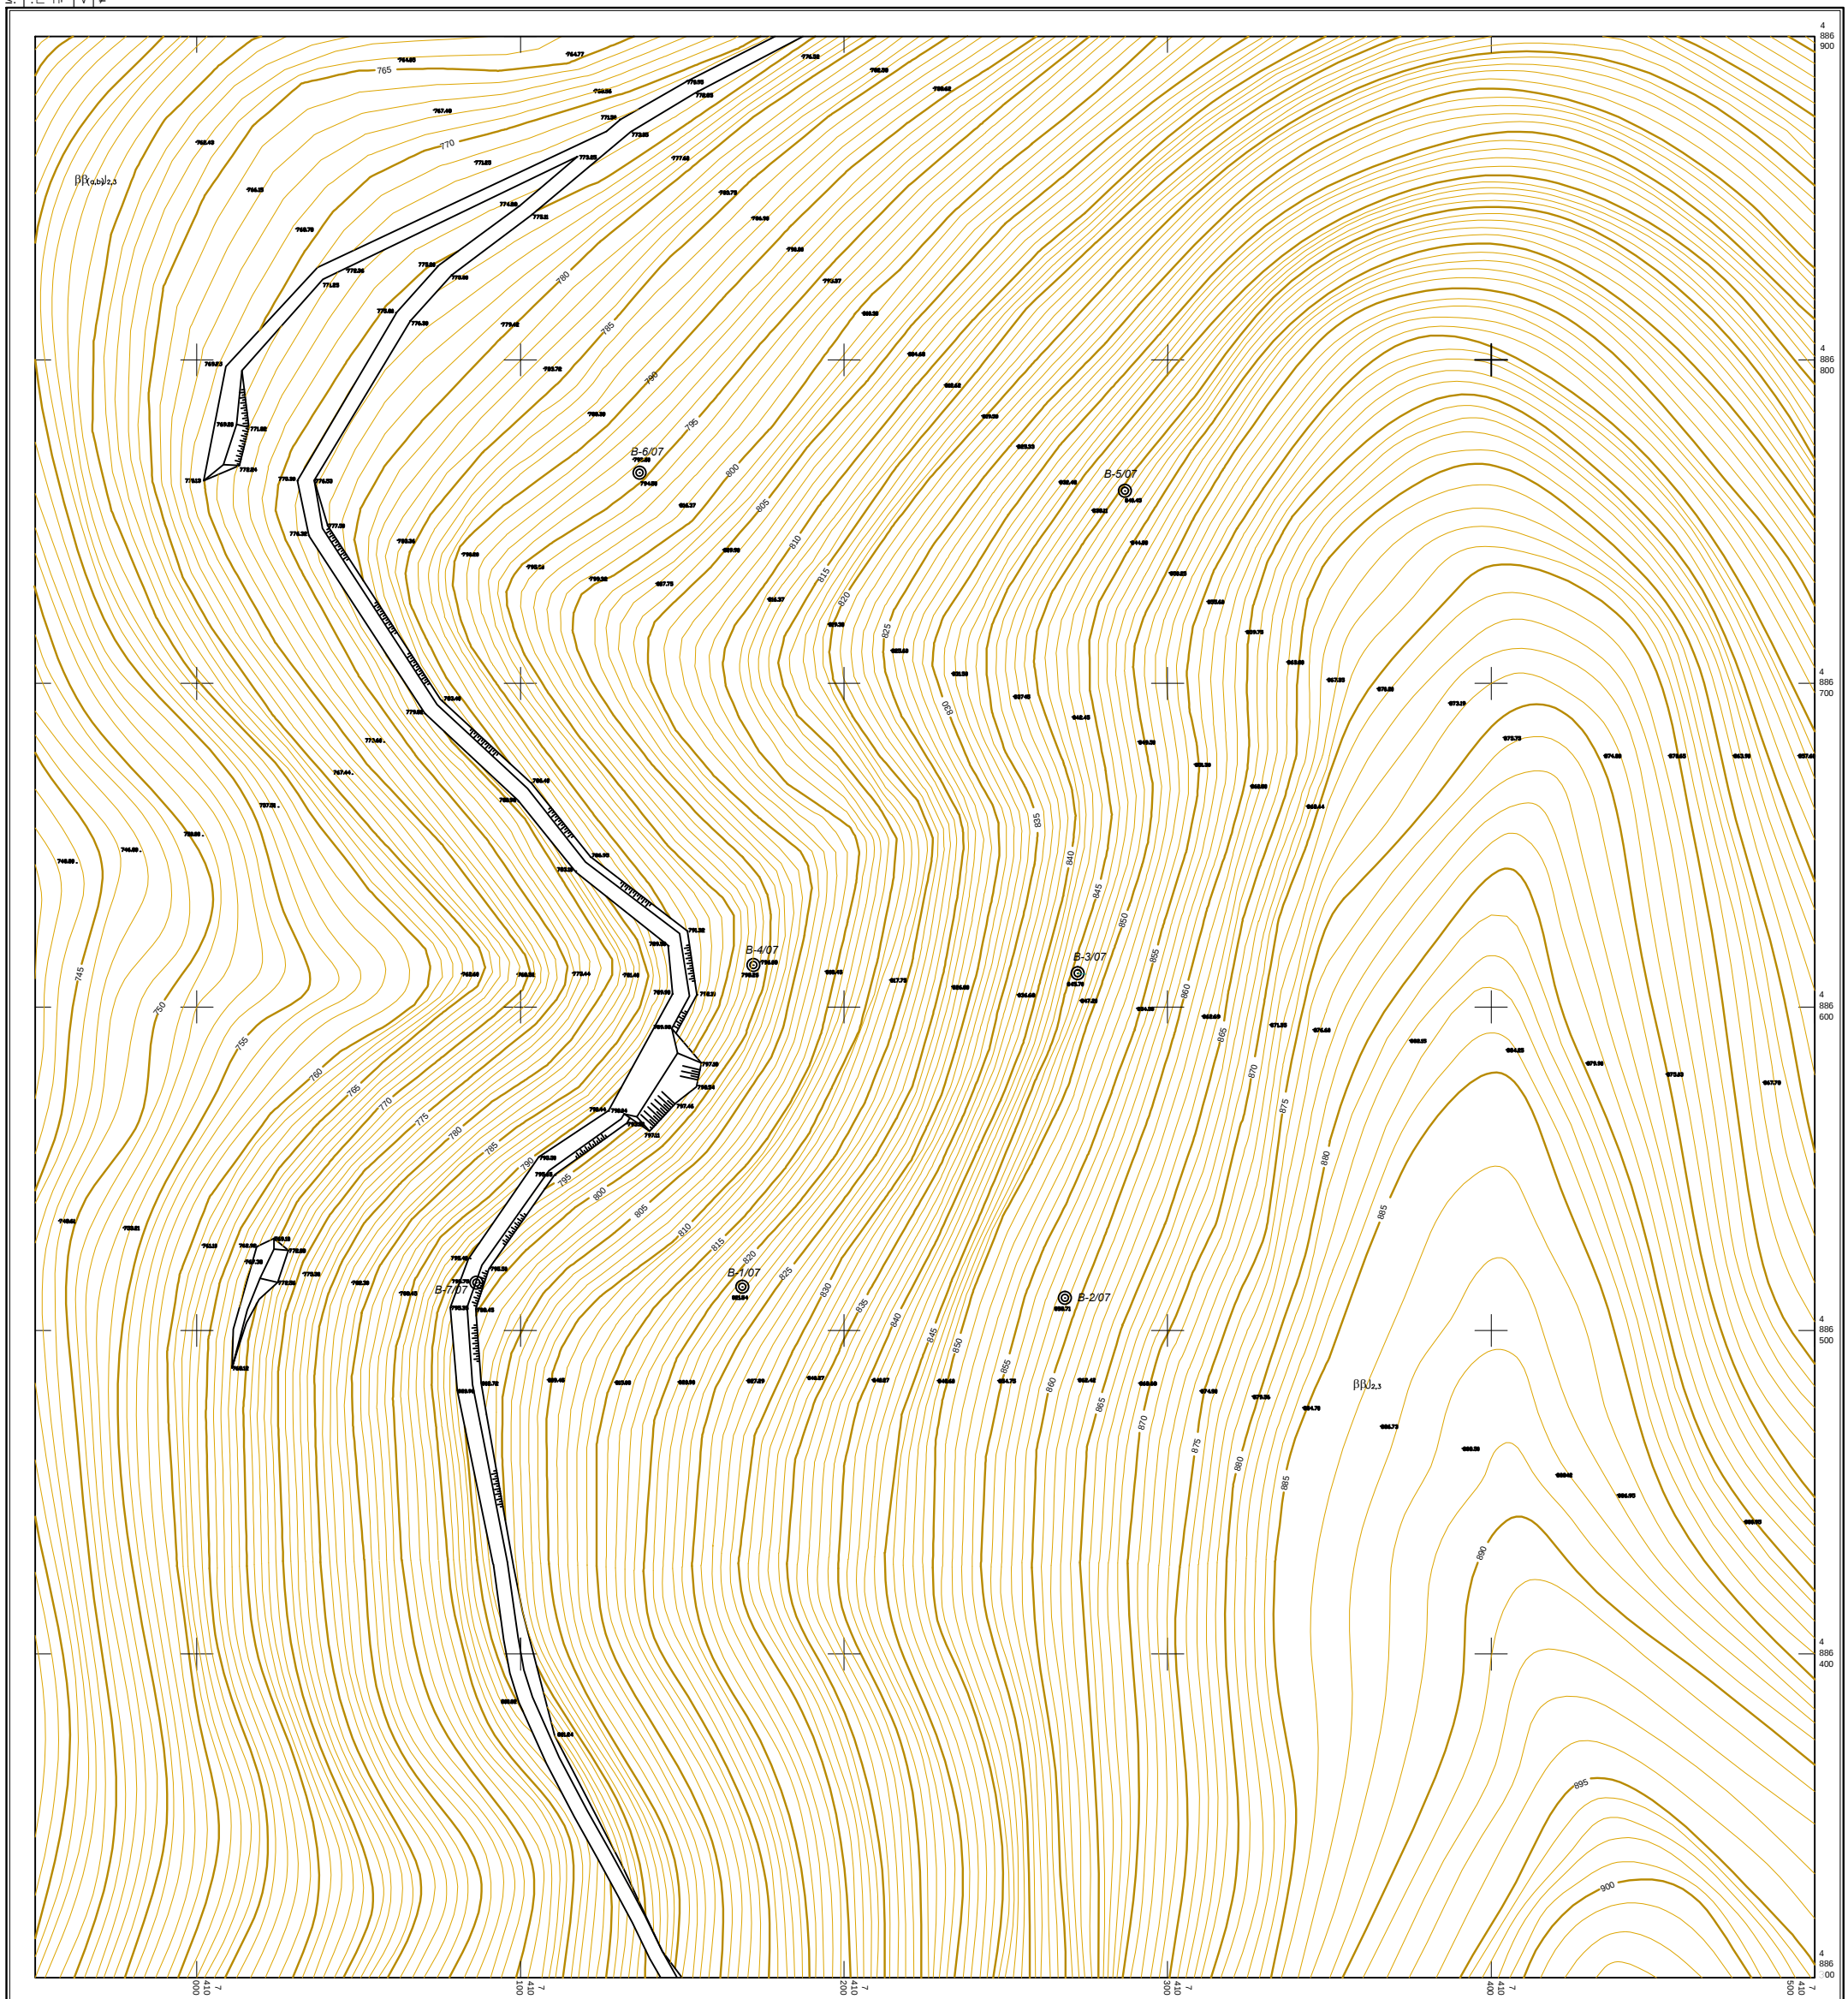


$$\frac{-n}{2} \leq \sum_{i=1}^n \frac{1}{i} \leq \frac{-n}{2} + 1$$


 GEOSTIM- Beograd		
Projektanti	Ime i prezime	Investitor: "Trijas" d.o.o. Valjevo Studija o proceni uticaja na životnu sredinu projekta eksploatacije dijabase u ležištu "Drenovački kik" kod Kosjerića
Odgovorni projektant	Mr. Radovan Klačar, dipl. ing. rud.	
Projektant	Mr. Radovan Klačar, dipl. ing. rud.	
Projektant	Stojan Aničić, dipl. ing. geol.	
Komp. obrada	Nikola MeLak, dipl. ing. geol.	
Vreme izrade: 2018. godine	Naziv priloga: SITUACIONI PLAN SA KONTUROM EKSPLOATACIONOG POLJA	
Razmera:		