


**STUDIJA O PROCENI UTICAJA ZATEČENOG STANJA
NA ŽIVOTNU SREDINU PROJEKTA:
OZAKONJENJE OBJEKATA TENT, ZA BLOKOVE A1 I A2
NA KATASTARSKOJ PARCELI BROJ 1934/1 KO UROVCI – SVESKA 3 –**

- PRILOZI/CRTEŽI -




Beograd, januar 2020. godine

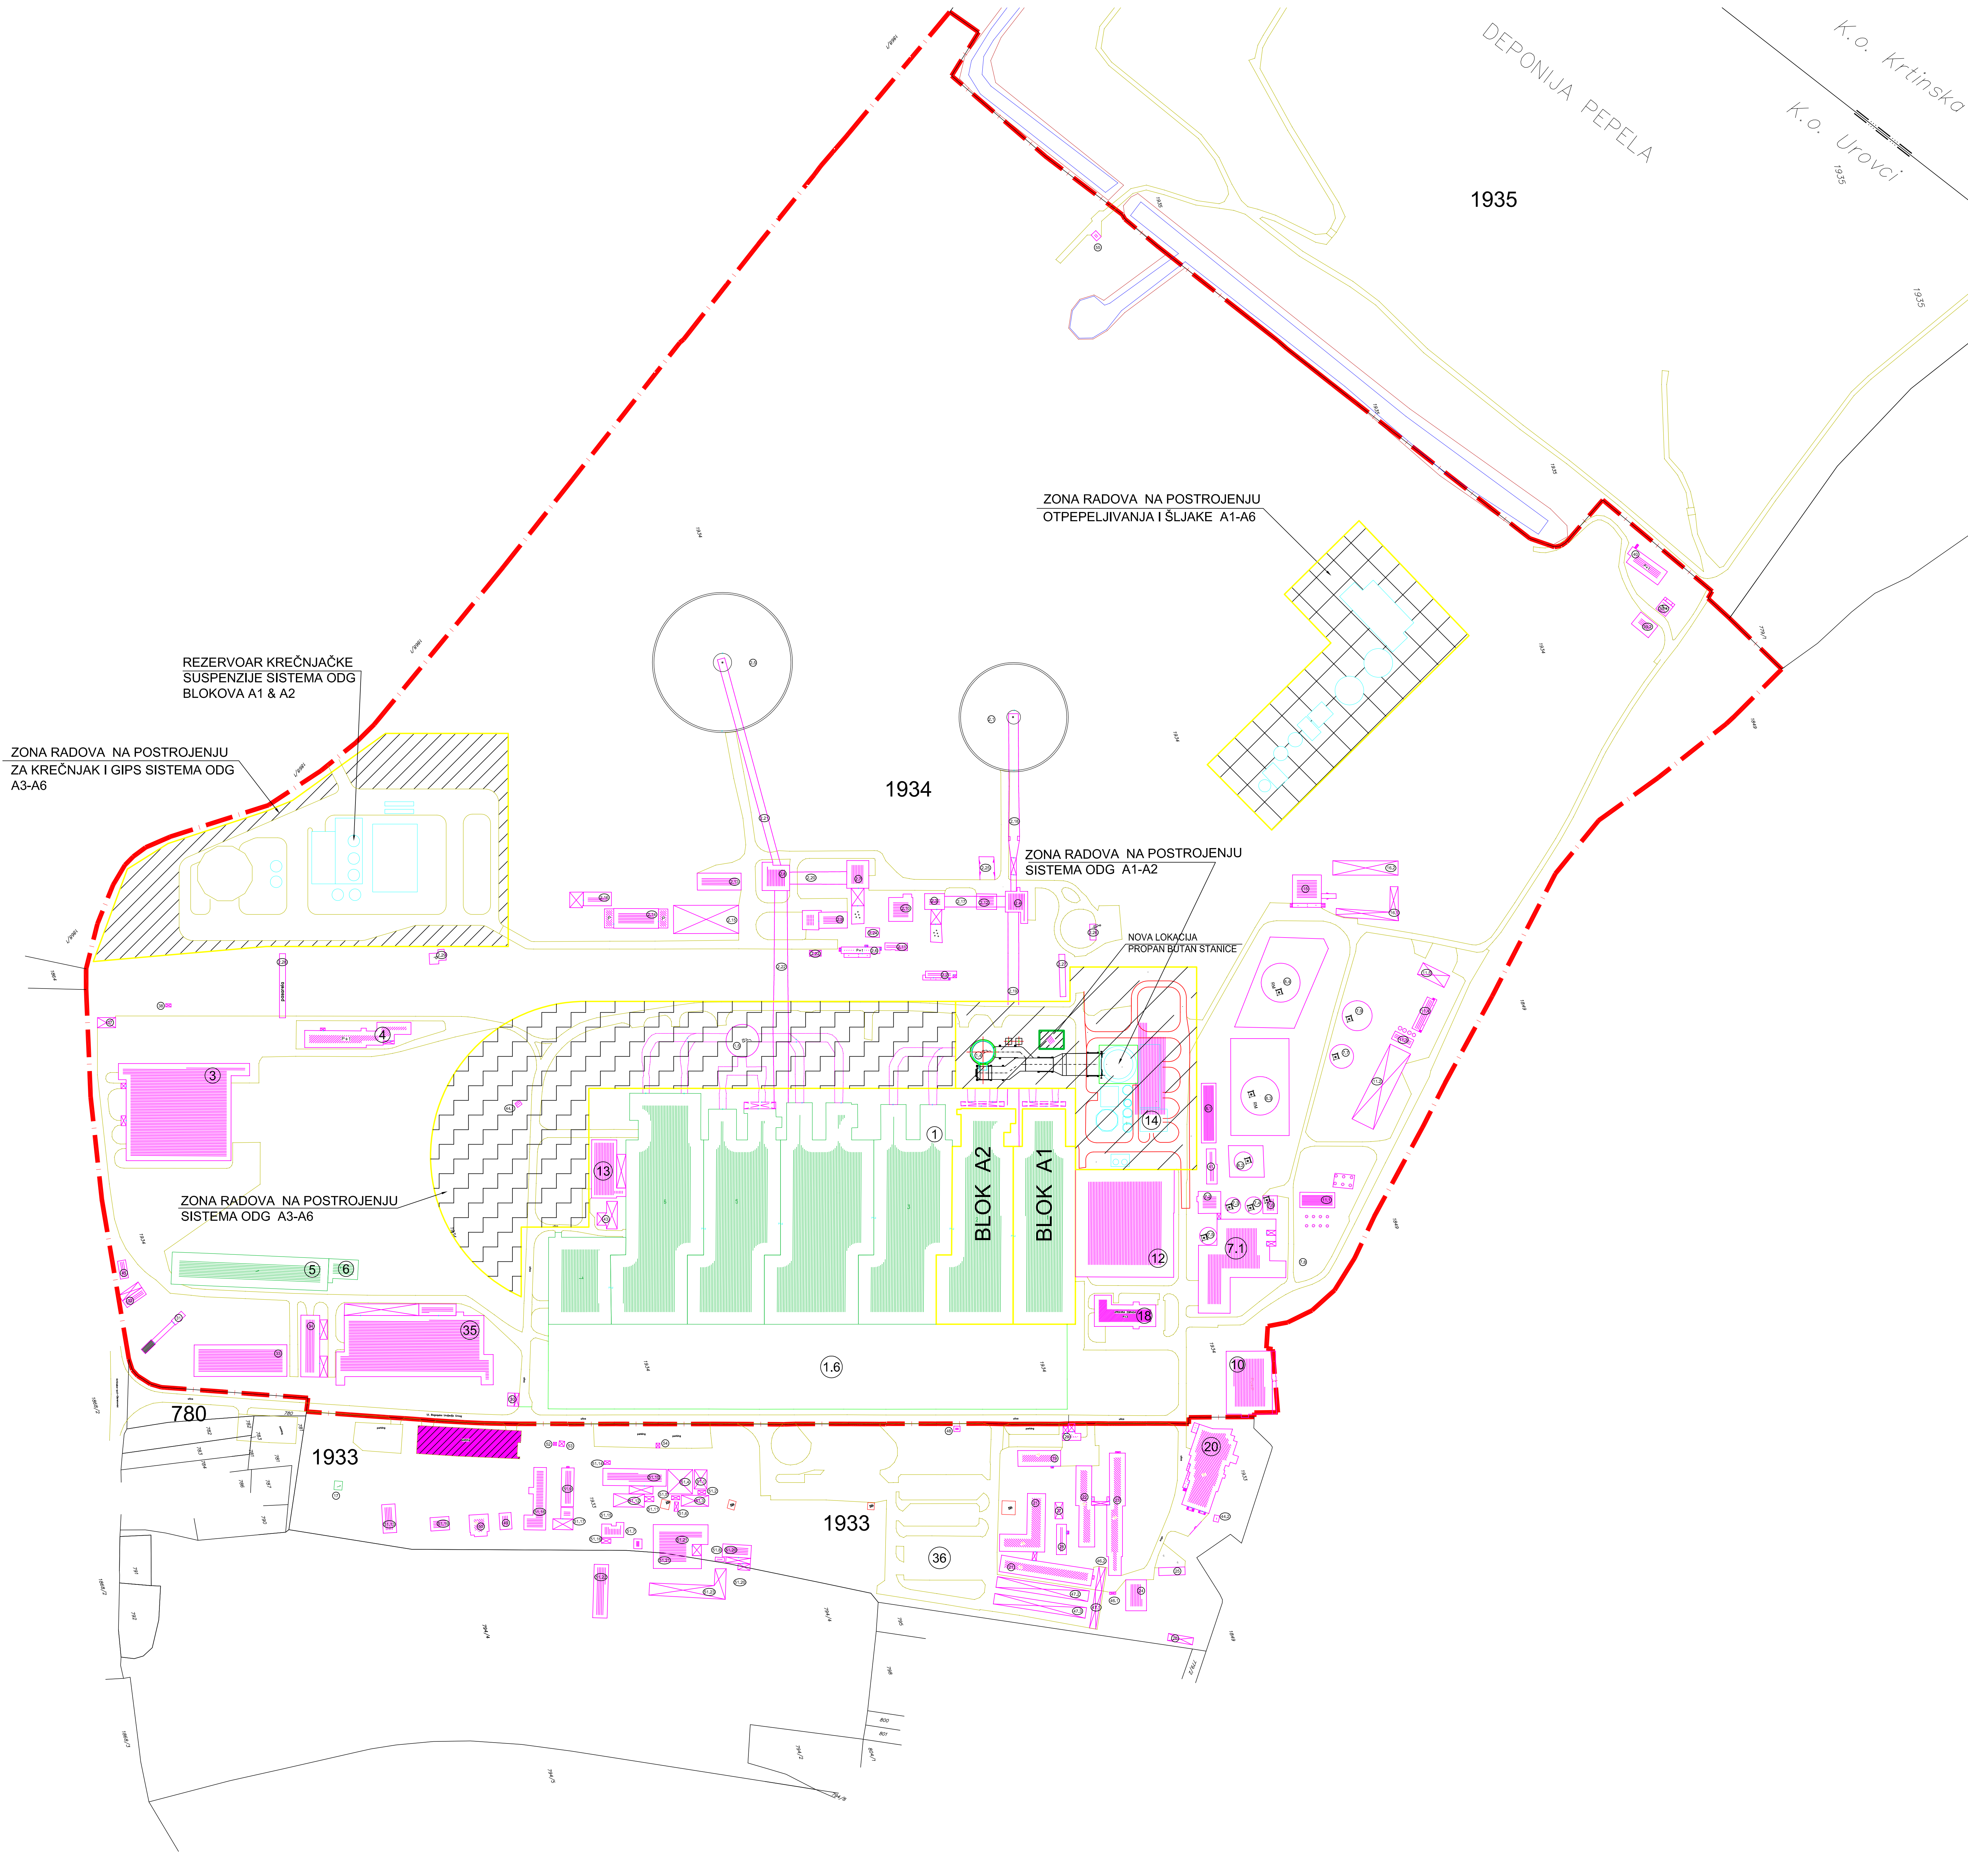


LEGENDA:	
—	KATARSTARSKO STANJE
—	UKNUŽENI OBJEKTI
—	NEUKNUŽENI OBJEKTI
—	SNIMLJENI PUTEVI (April-Maj) 2013. godine
—	OGRAĐA OKO ENERGETSKIH TRANSFORMATORA
—	GORNJA IVICA KANALA
—	LINJA OGLEDALA VODE U KANALIMA
—	GRANICA PARCELE

1.	GLAVNI POMOĆNI OBJEKAT SA ELEKTROFILTRIMA, BAGER-STANCIJAMA I DIMNIM KANALIMA
1.4.	DIMNJAK ZA BLOK 1 II, III
1.5.	DIMNJAK ZA BLOK IV, V, VI
1.6.	ENERGETSKI TRANSFORMATORI
2.1.	POJARNO SKLADIŠTE D1
2.2.	ISTOVARNA STANICA D1
2.3.	PRELAZNA ZGRADA 1 D1
2.4.	PRELAZNA ZGRADA 2 D1
2.5.	POJARNO SKLADIŠTE D2
2.6.	ISTOVARNA STANICA D2
2.7.	PRELAZNA ZGRADA 1 D2
2.8.	PRELAZNA ZGRADA 2 D2
2.9.	STANICA ZA ODMRZAVANJE VAGONA
2.10.	GARDEROBA I SKLONIŠTE
2.11.	GARDEROBA
2.12.	RAGIONICA
2.13.	STARI DEPO BULDOŽERA
2.14.	NOVI DEPO BULDOŽERA
2.15.	MAGACIN
2.16.	PRANJE BULDOŽERA
2.17.	KOSI MOST T2 D1
2.18.	KOSI MOST T6 D1
2.19.	KOSI MOST T3 D1
2.20.	KOSI MOST T2 D2
2.21.	KOSI MOST T6 D2
2.22.	KOSI MOST T3 D2
2.23.	POMOĆNI OBJEKAT
2.24.	POMOĆNI OBJEKAT
2.25.	BALJERA SA VODOM ZA PRANJE GUSENICA BULDOŽERA
2.26.	PUMPA ZA DIJEL GORIVO
2.27.	PASARELA
2.28.	PASARELA
2.29.	POMOĆNI OBJEKAT
3.	DEPO LOKOMOTIVA
4.	CENTAR DALJINSKOG UPRAVLJANJA
5.	MAGACIN OPREME
6.	OBEZBEĐENJE I BDR
7.1.	ZGRADA HPV
7.2.	SKLADIŠTE HEMIKA LIJA - NaOH
7.3.	REZERVOAR DEMI VODE
7.4.	REZERVOAR DEMI VODE
7.5.	REZERVOAR DEMI VODE
7.6.	OTVORENO SKLADIŠTE HEMIKA LIJA - HCl
7.7.	REZERVOAR DEMI VODE
7.8.	NOVA JAMA ZA NEUTRALIZACIJU
7.9.	REZERVOAR DEMI VODE
8.1.	MAČUTNA STANICA
8.2.	REZERVOAR MAZUTA 1 SA BAZENOM
8.3.	REZERVOAR MAZUTA 2 SA BAZENOM
8.4.	REZERVOAR MAZUTA 3 SA BAZENOM
9.	PROPANBUTAN STANICA
10.	CRPNA STANICA
11.1.	ELEKTROLIZNA STANICA ZA PROIZVODNJU VODONIKA SA REZERVOARIMA
11.2.	SKLADIŠTE VODONIKA
11.3.	STANICA - CO ₂
11.4.	SKLADIŠTE BOGA TEHNIČKIH GASOVA
11.5.	SKLADIŠTE BOGA TEHNIČKIH GASOVA
12.	OBJEKAT SEKTORA ODZAVANJA
13.	NOVA MLINSKA RADIONICA
14.	GARAŽA
15.	MAGACIN KM I HTZ OPREME
16.1.	MAGACIN ULJA I MAZIVA
16.2.	MAGACIN ULJA I MAZIVA
17.	RP - 110kV
18.	UPRAVNA ZGRADA
19.	AMBULANTA
20.	RESTORAN
21.	INVESTICIJE ZGRADA
22.	SEKTOR OPŠTIN POSLOVA ZGRADA
23.	KFS ZGRADA
24.	SKLONIŠTE ONO
25.	SNEČARNA
26.	BIODISK
27.	STAKLENIK
28.	ZELENILO ZGRADA
29.	GLAVNA PORTIRNICA
30.	SPOREDNA PORTIRNICA
31.	VAGA
32.	PEŠKARA
33.	MAGACIN
34.	MAGACIN
35.	MAGACIN
36.	PARKING ZA AUTOBUSE I AUTOMOBILE
37.	KOMPRESORSKA STANICA
38.	PUMPA ZA GORIVO
38.1.	STARA CRPNA STANICA
38.2.	NOVA CRPNA STANICA
40.	MEHANIČARSKA RADIONICA
41.	ELEKTROKADIONICA
42.	MOKRI ČVOR
43.	OBJEKAT TOPLIFIKACIJE
44.1.	FEKALNA PUMPA STANICA
44.2.	FEKALNA PUMPA STANICA
45.	SKLADIŠTE HIDRAZINA
46.1.	NADSTREŠNICA
46.2.	NADSTREŠNICA
47.1.	NADKRIVEN PARKING
47.2.	NADKRIVEN PARKING
47.3.	NADKRIVEN PARKING
48.	POMOĆNI OBJEKAT
49.	PROTENT ZGRADA
50.	STAMBENI OBJEKAT
51.	OBJEKAT ZA IZVODENJE
52.	POMOĆNI OBJEKAT
53.	POMOĆNI OBJEKAT
54.	POMOĆNI OBJEKAT
55.	PORTIRNICA 3
56.	POMOĆNI OBJEKAT
57.	POMOĆNI OBJEKAT
58.	TRAFIO
59.	POMOĆNI OBJEKAT
60.	POMOĆNI OBJEKAT
61.	TRAFIO
62.	POMOĆNI OBJEKAT
63.	POMOĆNI OBJEKAT
64.	CRPNA STANICA 3
65.	CRPNA STANICA 2


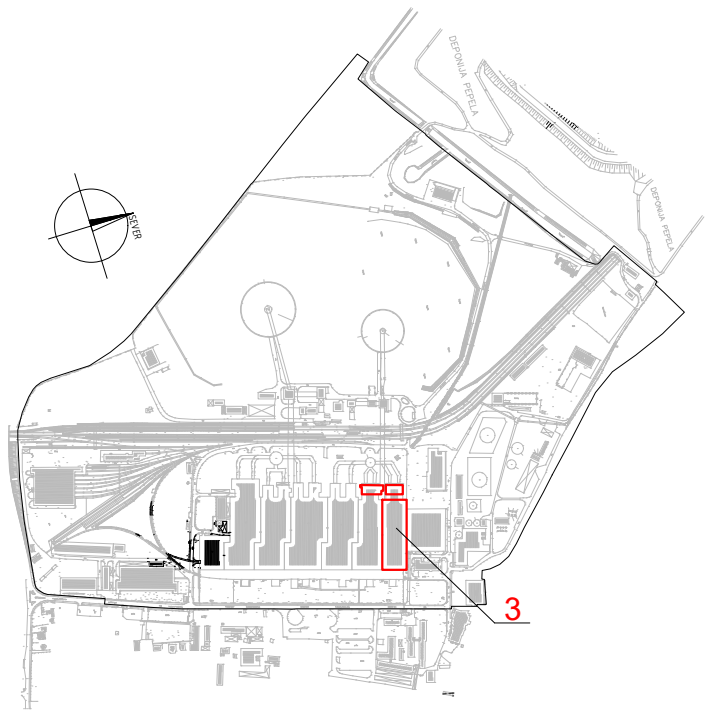


objekat 3
GLAVNI POGONSKI OBJEKAT A1:
-blok A1
-elektrofilter A1.

Bager stanica A1, A2, A3.

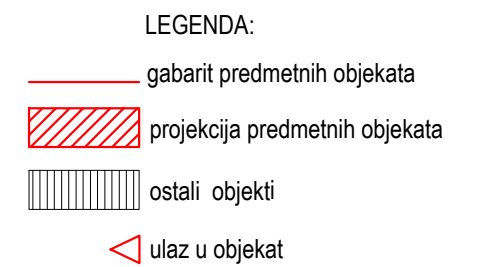

REV.		Opis revizije / Revision description		Datum	Crtao
		Ime i prezime		Paraf	Investitor:
		Odg. projektant:	Svetlana R. Pavlović dia		Javno preduzeće „Elektroprivreda Srbije,, ul. Balkanska br.13, Beograd
		Licenca odg.proj.:	300 P332 17		Objekat:
		Vrsta teh. dok.:	Izveštaj o zatečenom stanju		GLAVNI POGONSKI OBJEKAT A1 TE "Nikola Tesla A" Obrenovac K.P. 1934/1, K.O. Urovi
		Datum:	Decembar 2019.	Projekcija:	
		Deo projekta:	Arhitektura		
 delta inženjering www.deltainzenjering.rs					
Razmera:	Naziv crteža:	Crtež broj:			List/od:
1:500		SITUACIJA			2/4
		24/19-03-I-1-01			Rev.

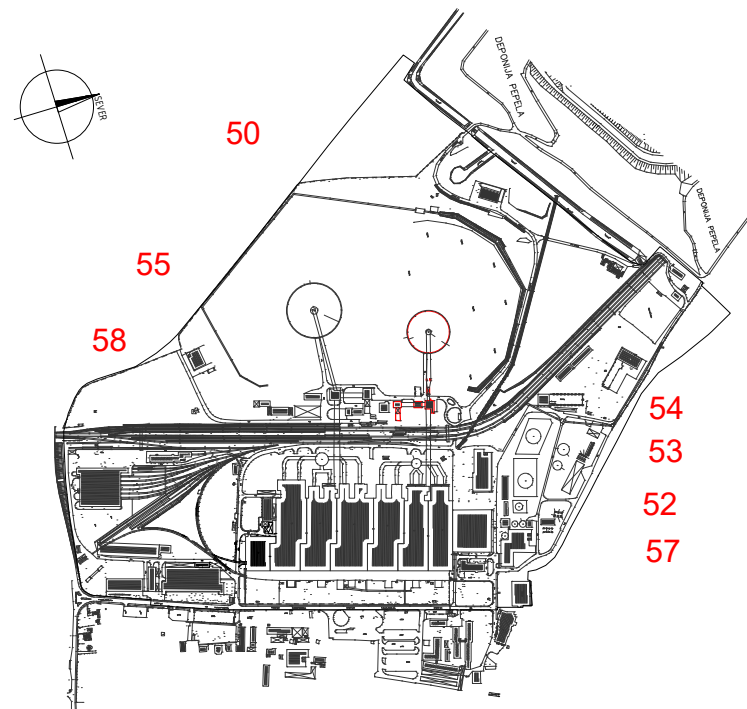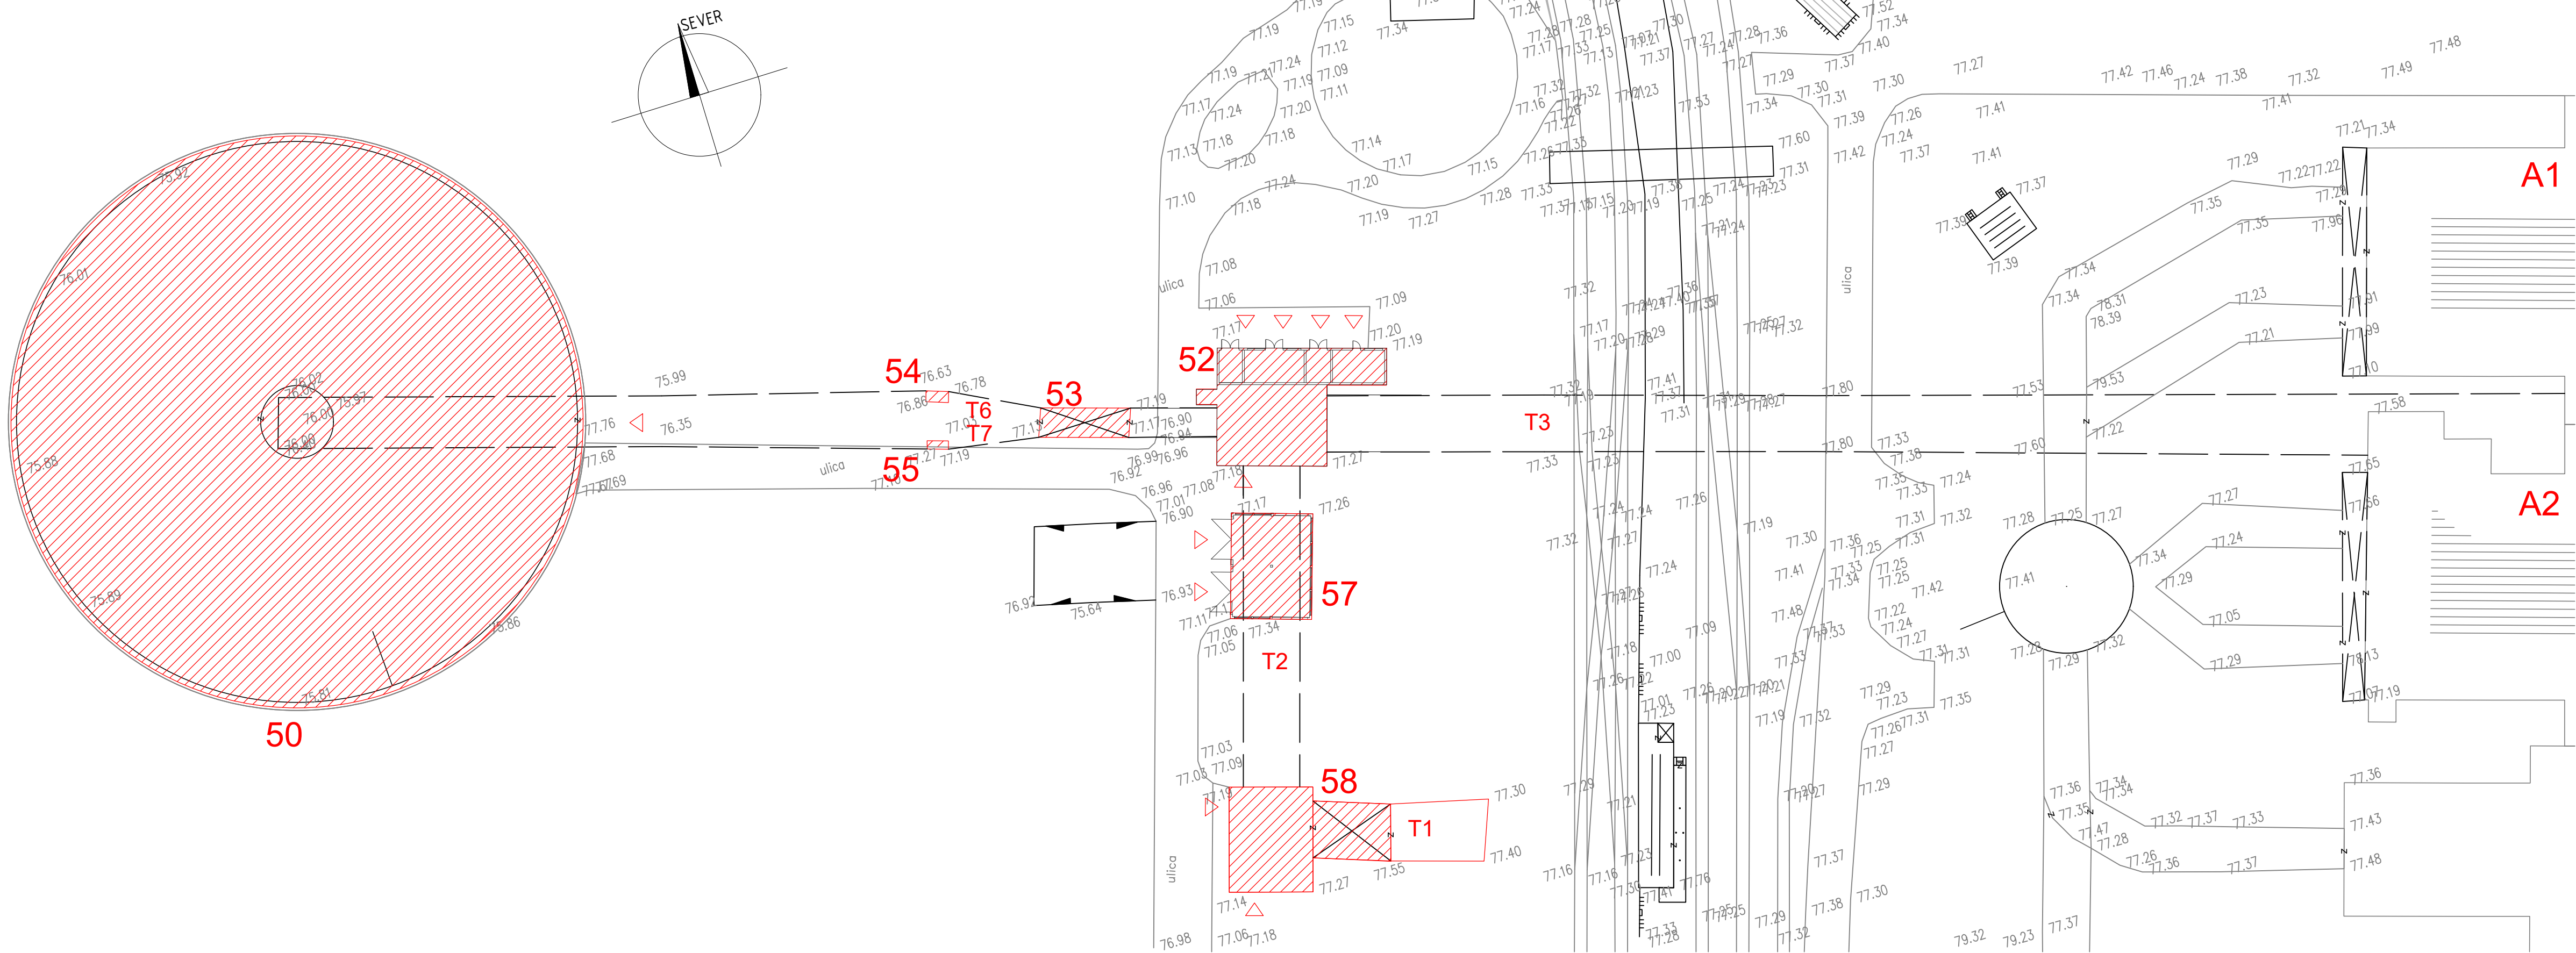

OBJEKTI DOPREME UGLJA


- 50 POLARNO SKLADIŠTE D1
- 52 PRELAZNA ZGRADA 2 D1
- 53 KOSI MOST D1
- 54 KOSI MOST D1
- 55 KOSI MOST D1
- 57 RADIONICA
- 58 PRELAZNA ZGRADA 1 D1

LEGENDA:


- gabarit predmetnih objekata
- projekcija predmetnih objekata
- ostali objekti

		---		---	---
REV.	Opis revizije / Revision description			Datum	Crtao
delta inženjering www.deltainzenjering.rs	Odg. projektant:	Ime i prezime	Paraf	Investitor:	Javno preduzeće "Elektroprivreda Srbije"
	Licenca odg.proj.:	Svetlana Pavlović dia			ul. Balkanska br.13, Beograd
	Vrsta teh. dok.:	300 P332 17		Objekat:	OBJEKTI DOPREME UGLJA
		Izveštaj o zatečenom stanju			POLARNO SKLADIŠTE
	Datum:	Decembar 2019.	Projekcija:		TE "Nikola Tesla A" Obrenovac
					K.P. 1934/1, K.O. Urovci
Deo projekta:	Arhitektura				
Razmera:	Naziv crteža:			Crtič broj:	Listod:
1:500	SITUACIJA			24/19-50-I-1-01	1/2
					Rev.

OSNOVA

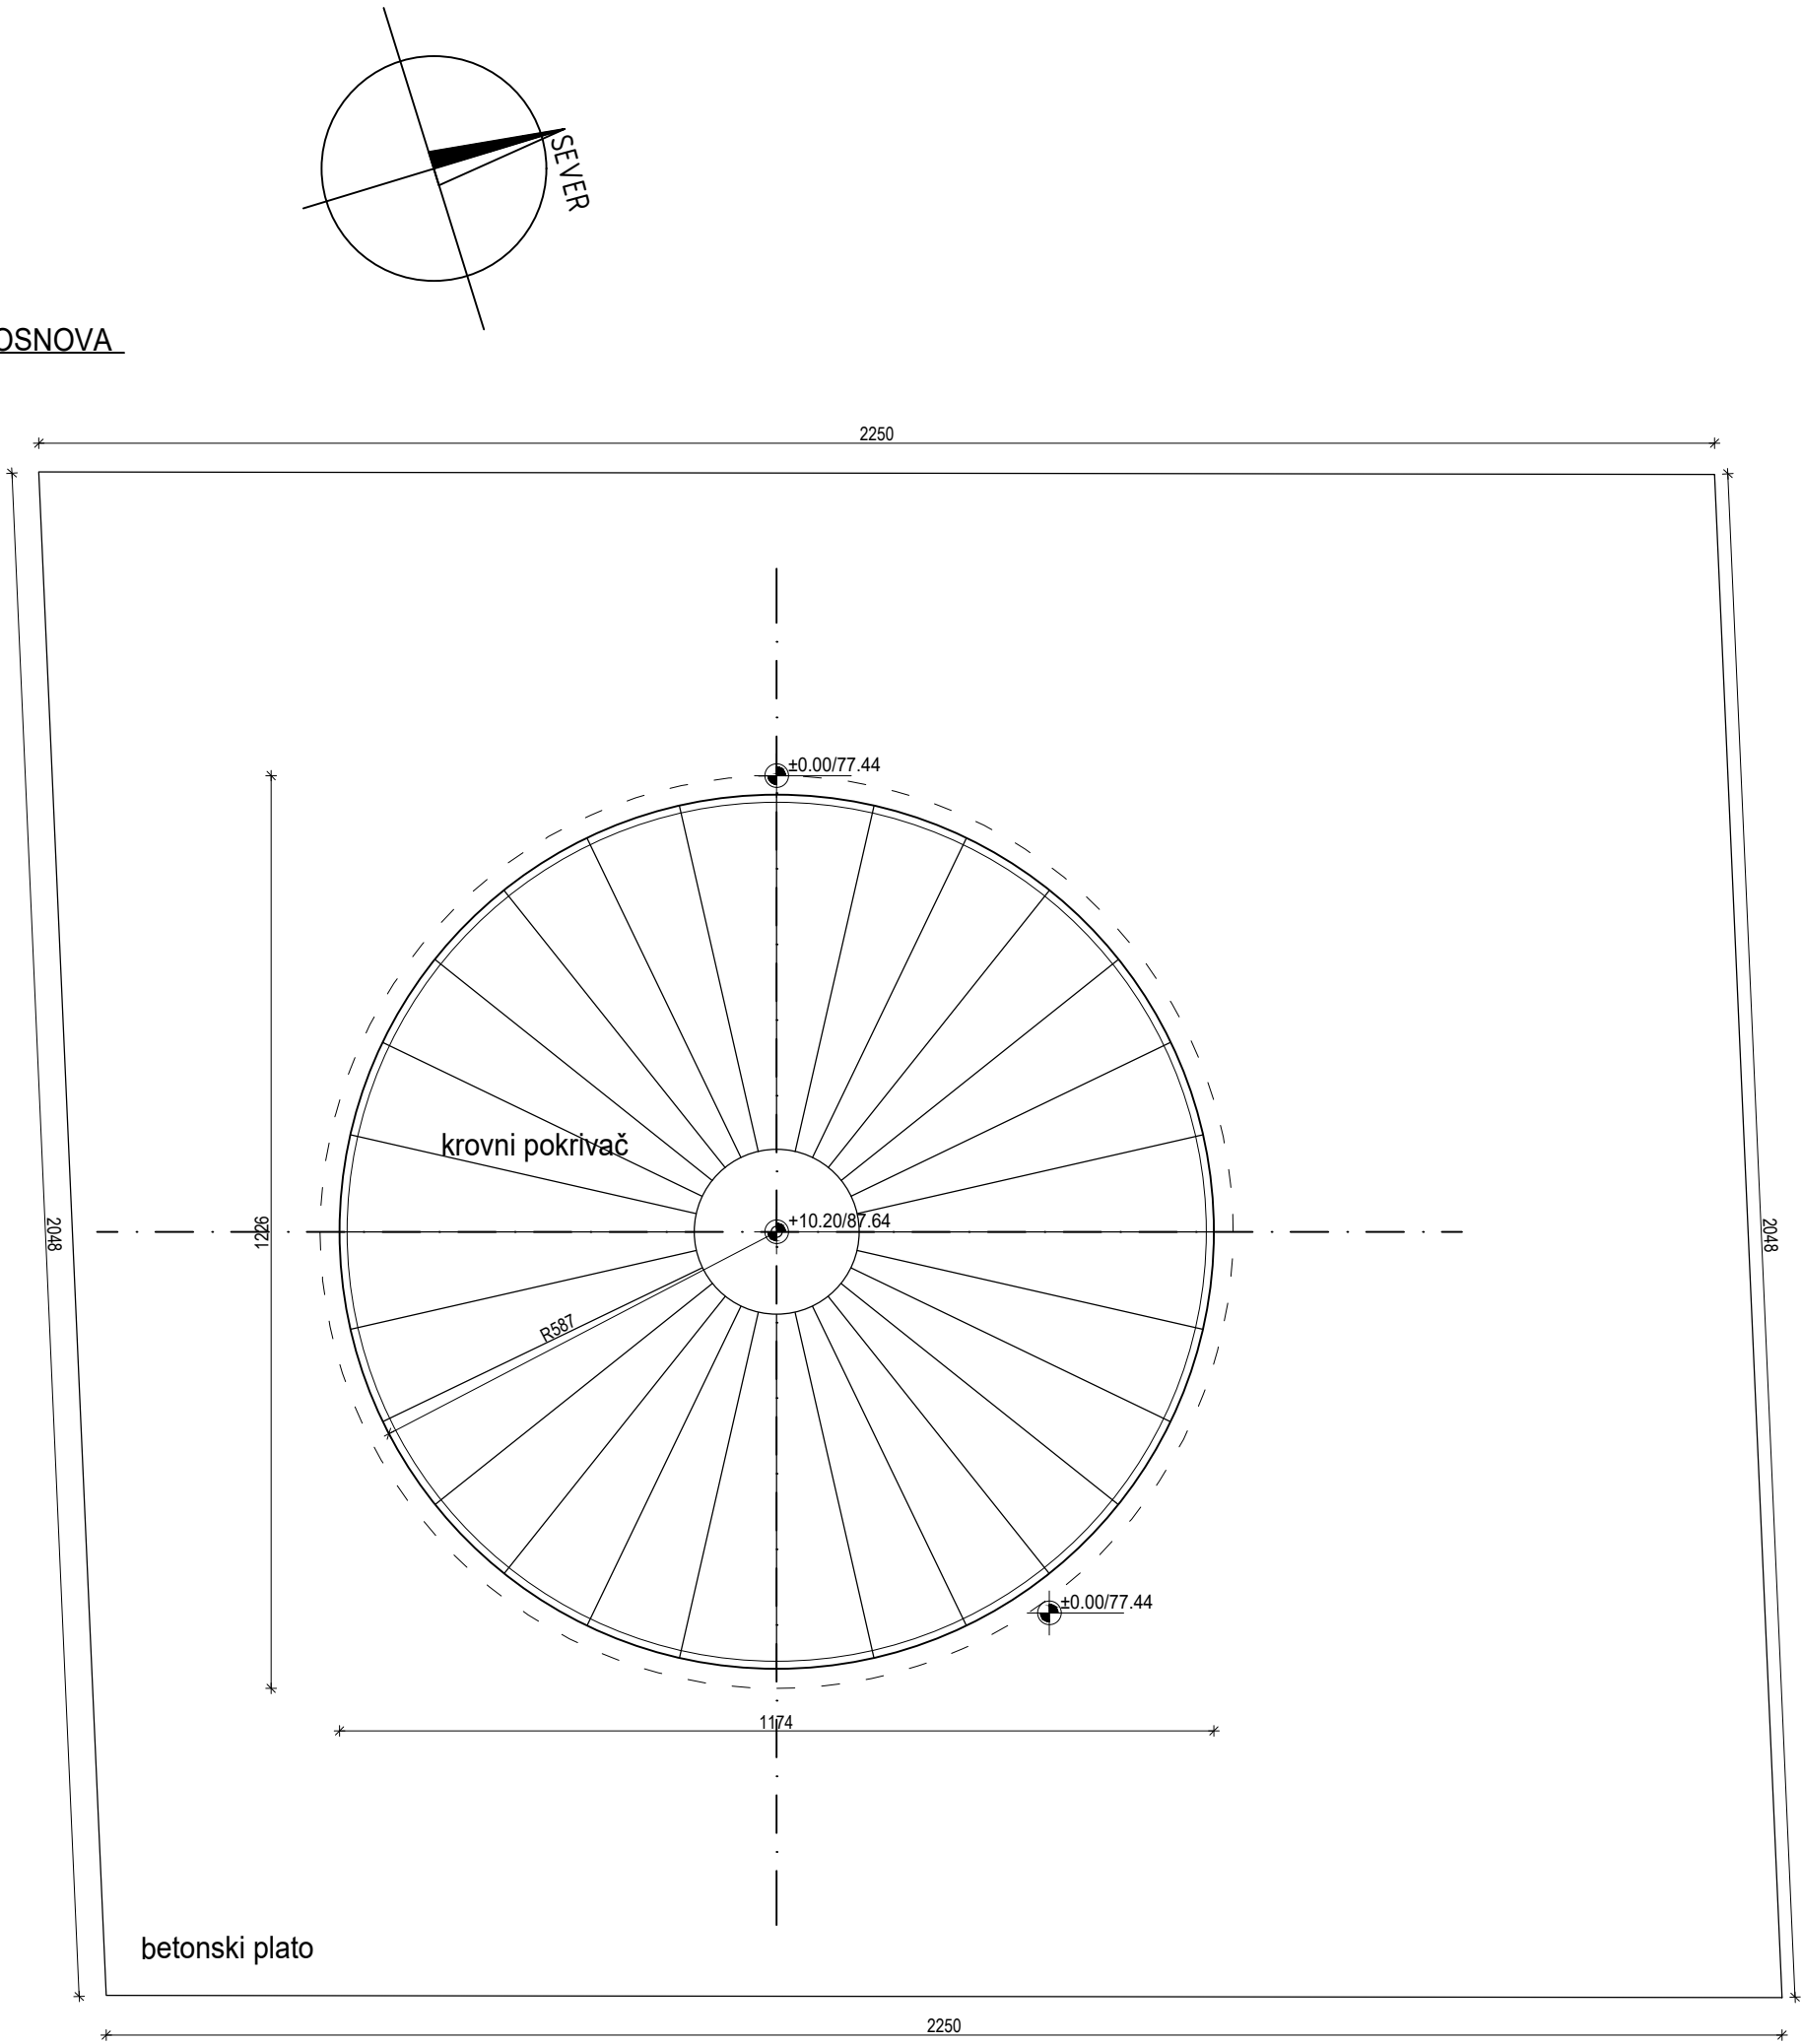


IZGLED

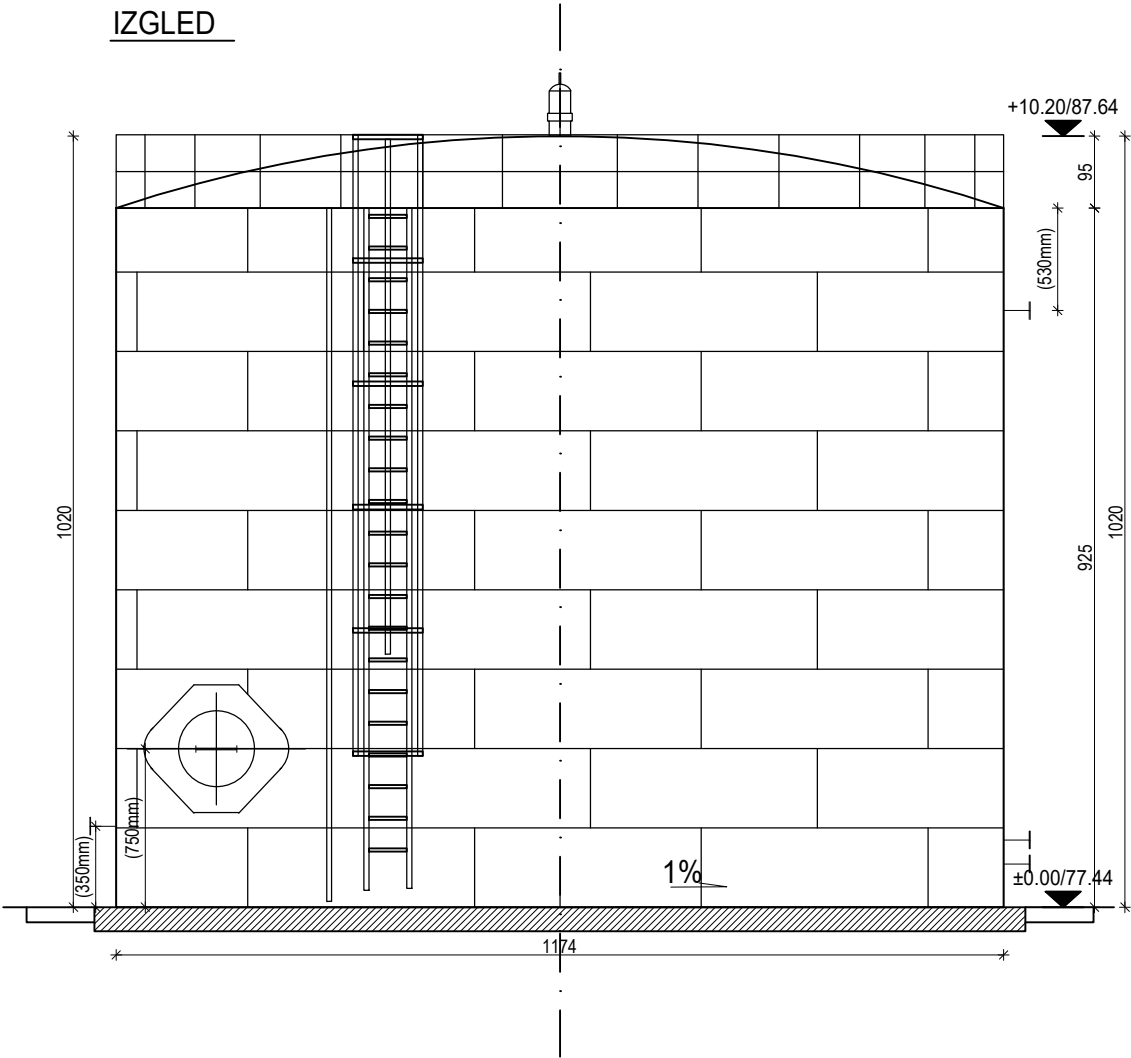


Namena prostora	Neto P.(m2)	pod	zid	plafon
1. rezervoar	105.00	lim	lim	lim
Ukupno	105.00			

Ukupna neto površina objekta.....105.00m²
 Bruto površina objekta.....108.00m²
 Površina pod objektom.....108.00m²

REV.	Opis revizije / Revision description			Datum	Crtao	Overio
 www.deltainzenjering.rs	Ime i prezime		Paraf	Investitor:	Javno preduzeće „Elektroprivreda Srbije,, ul. Balkanska br.13, Beograd	
	Odg. projektant:	Aleksandar Blagojević dig		Objekat:	REZERVOAR MAZUTA 1 sa BAZENOM TE "Nikola Tesla A" Obrenovac K.P. 1934/1, K.O. Urovci	
	Licenca odg.proj.:	310 F840 08				
	Vrsta teh. dok.:	Izveštaj o zatečenom stanju				
	Datum:	Decembar 2019.	Projekcija:			
	Deo projekta:	Konstrukcija				
	Razmera:	Naziv crteža:			Crtič broj:	List/od:
1:100	OSNOVA / IZGLED			24/19-29-I-1-02	Rev.	

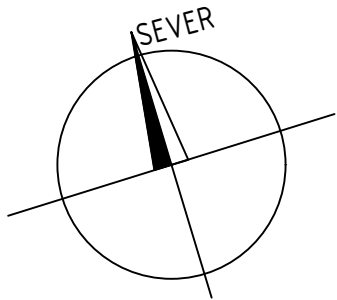

OSNOVA

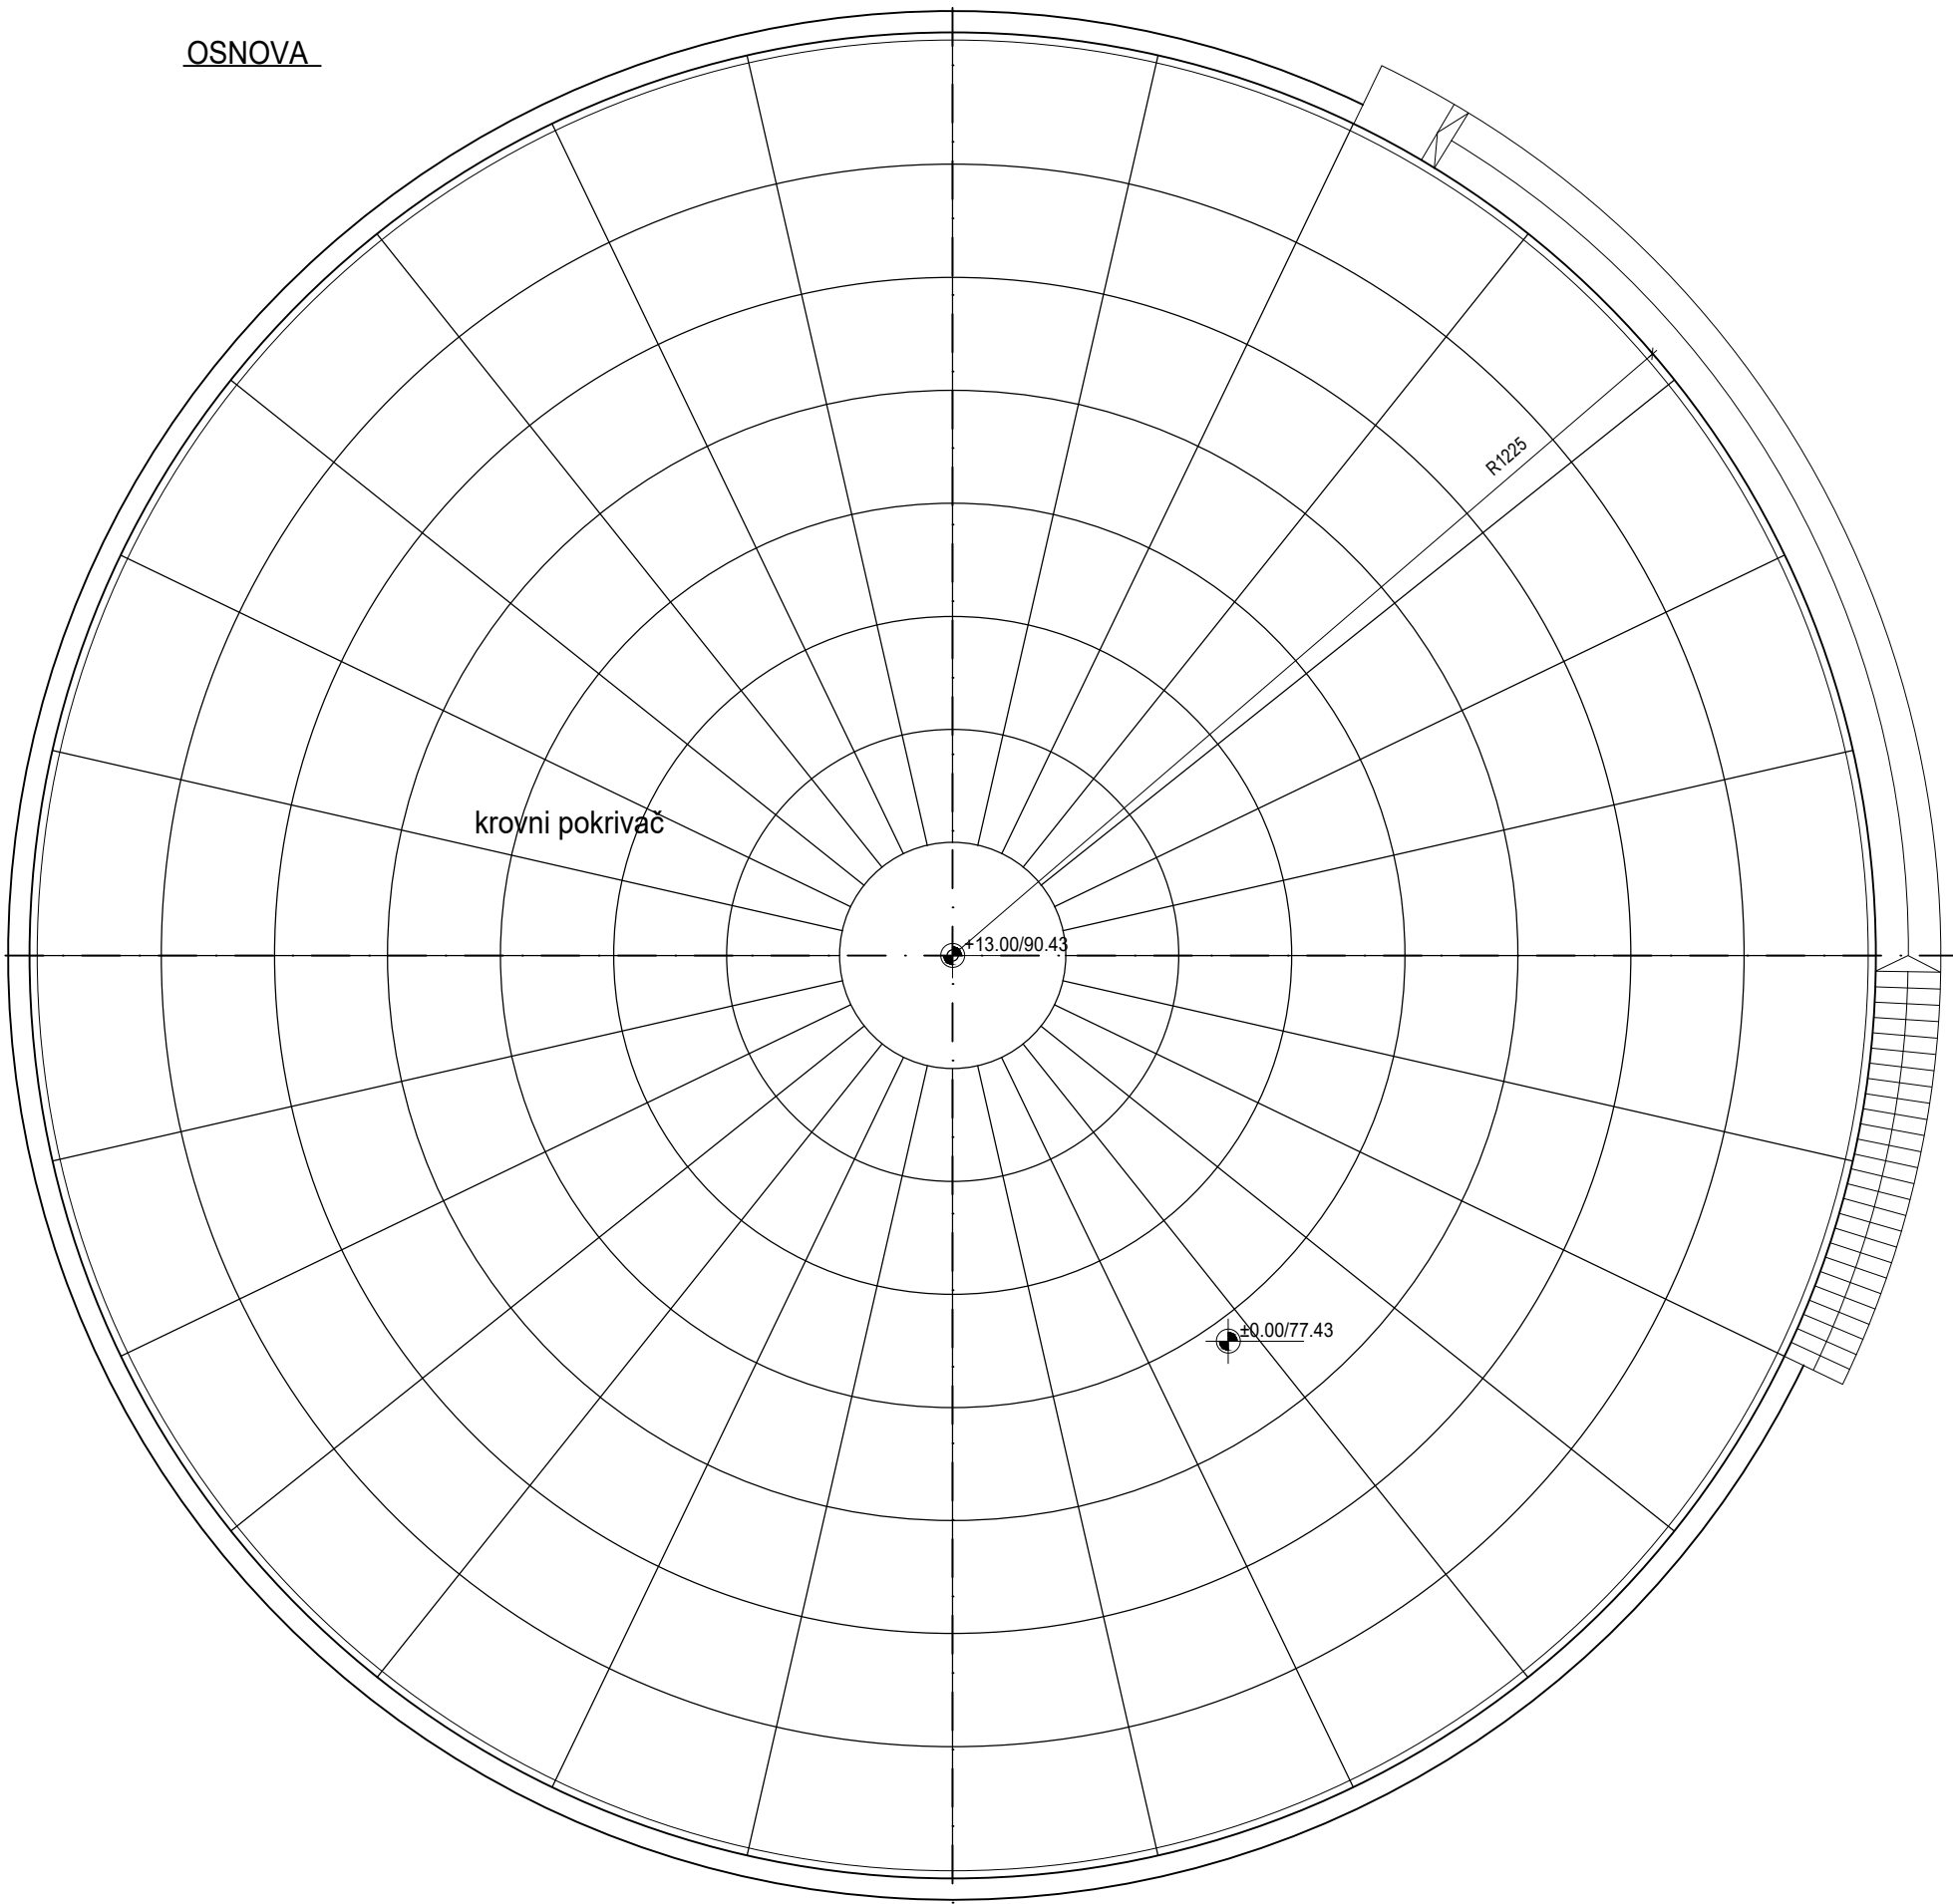


Namena prostora	Neto P.(m2)	pod	zid	plafon
1. rezervoar	463.77	lim	lim	lim
Ukupno	463.77			

Ukupna neto površina objekta.....463.77m2


Bruto površina objekta.....471.43m2

Površina pod objektom(PPO).....471.43m2


IZGLED

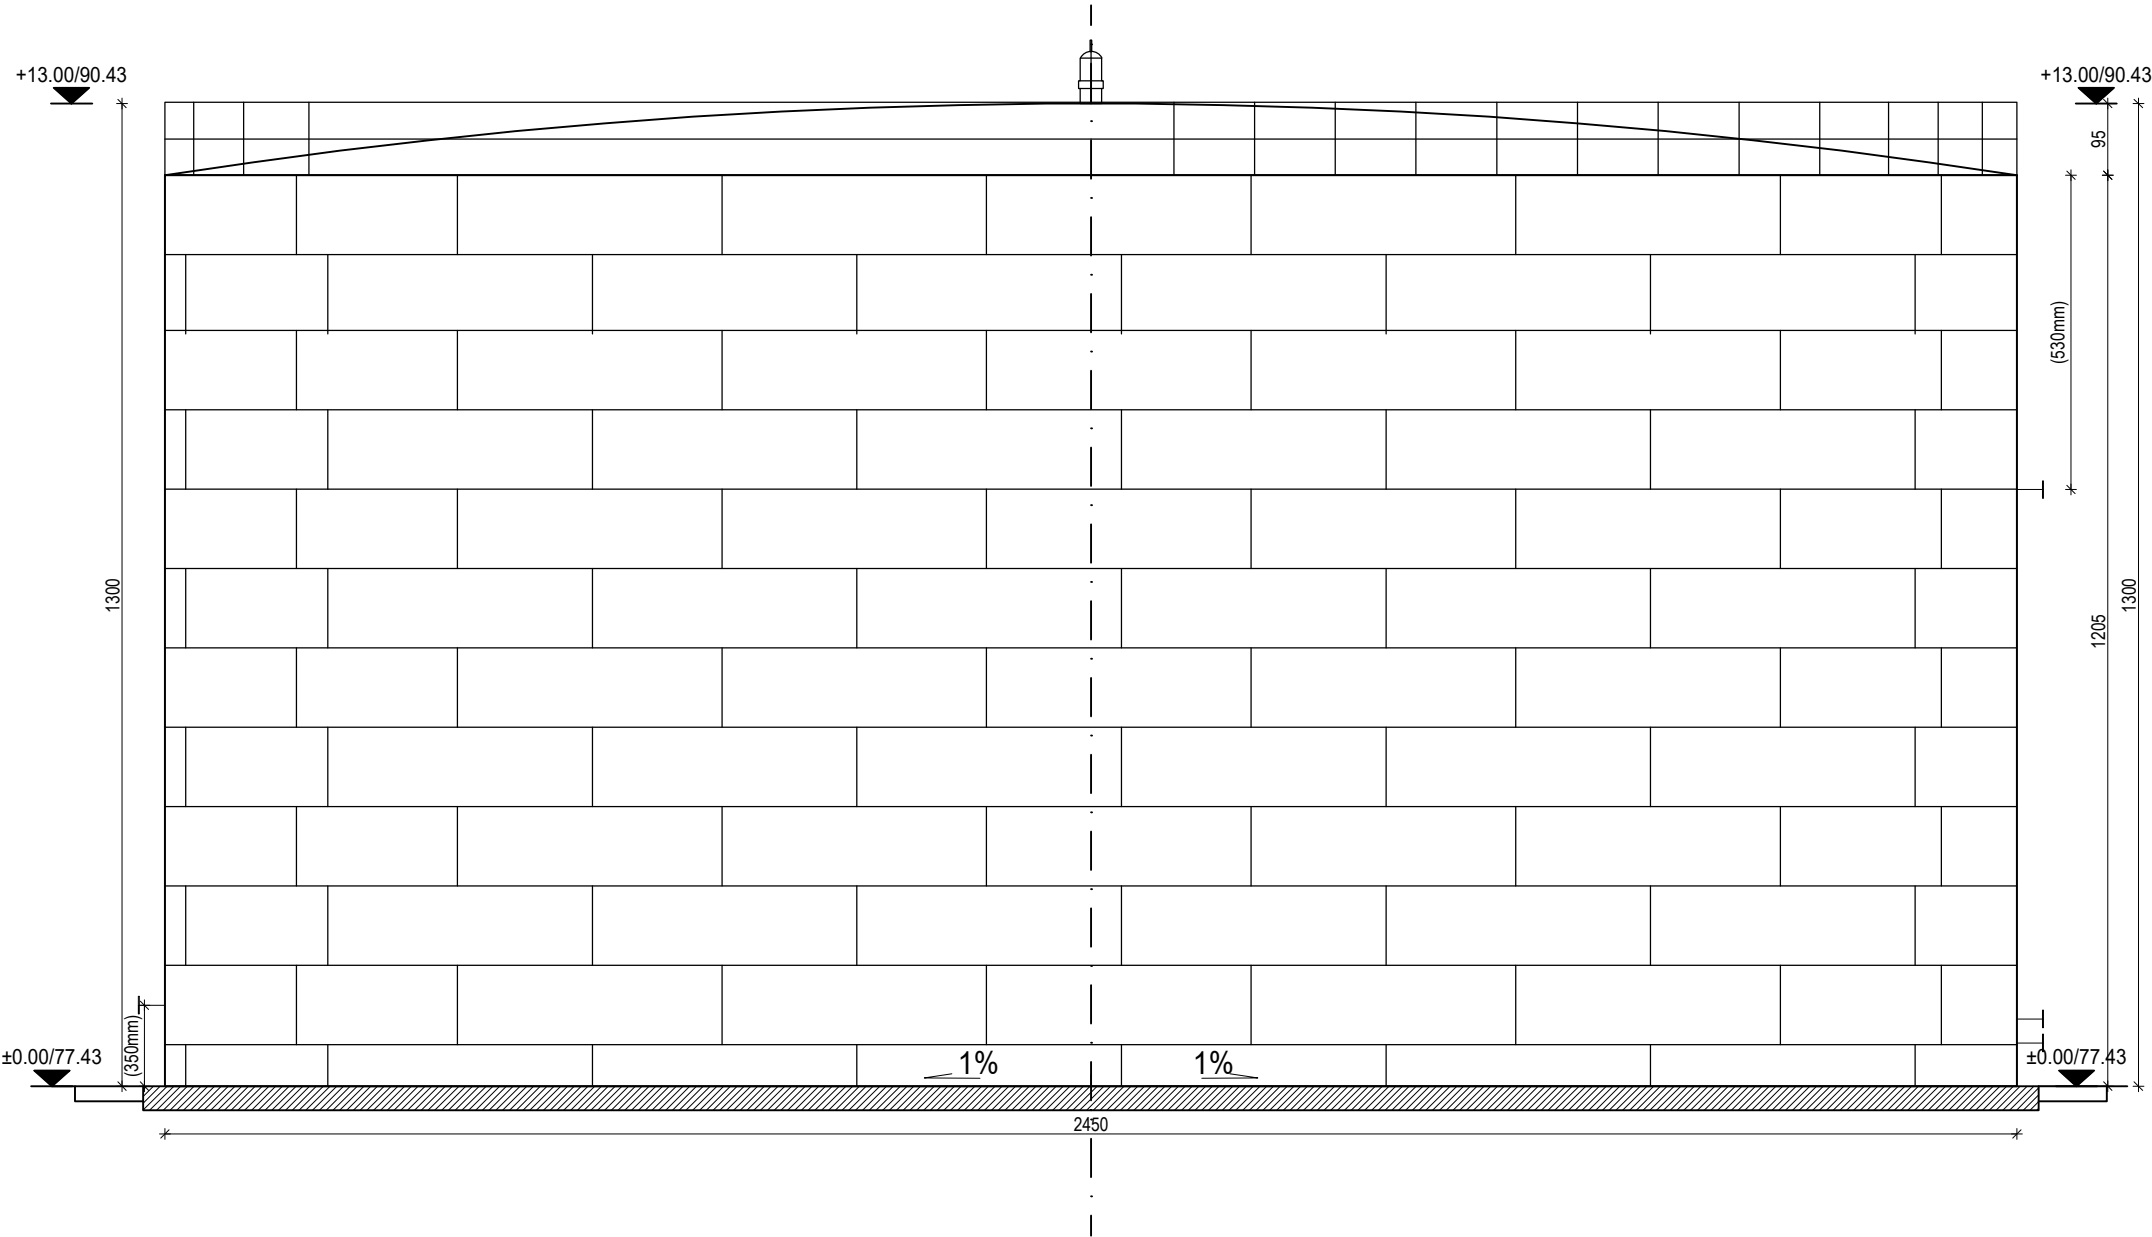

REV.	Opis revizije / Revision description			Datum	Crtao	Overio	
 delta inženjering www.deltainzenjering.rs	Odg. projektant:	Ime i prezime	Paraf	Investitor:	Javno preduzeće „Elektroprivreda Srbije,, ul. Balkanska br.13, Beograd		
	Licenca odg.proj.:	Aleksandar Blagojević dig		Objekat:	REZERVOAR MAZUTA 2 sa BAZENOM TE "Nikola Tesla A" Obrenovac K.P. 1934/1, K.O. Urovci		
	Vrsta teh. dok.:	310 F840 08					
	Datum:	Izveštaj o zatečenom stanju					
	Deo projekta:	Decembar 2019.	Projekcija:	 			
	Deo projekta:		Konstrukcija				
Razmera:	Naziv crteža:			Crtaj broj:		List/od:	
1:100	OSNOVA / IZGLED			24/19-36-I-1-02		2/2	
						Rev.	

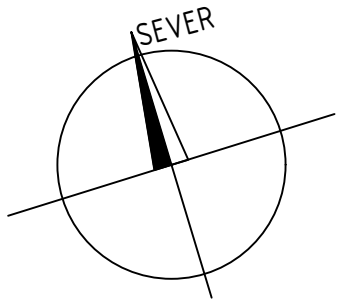

OSNOVA

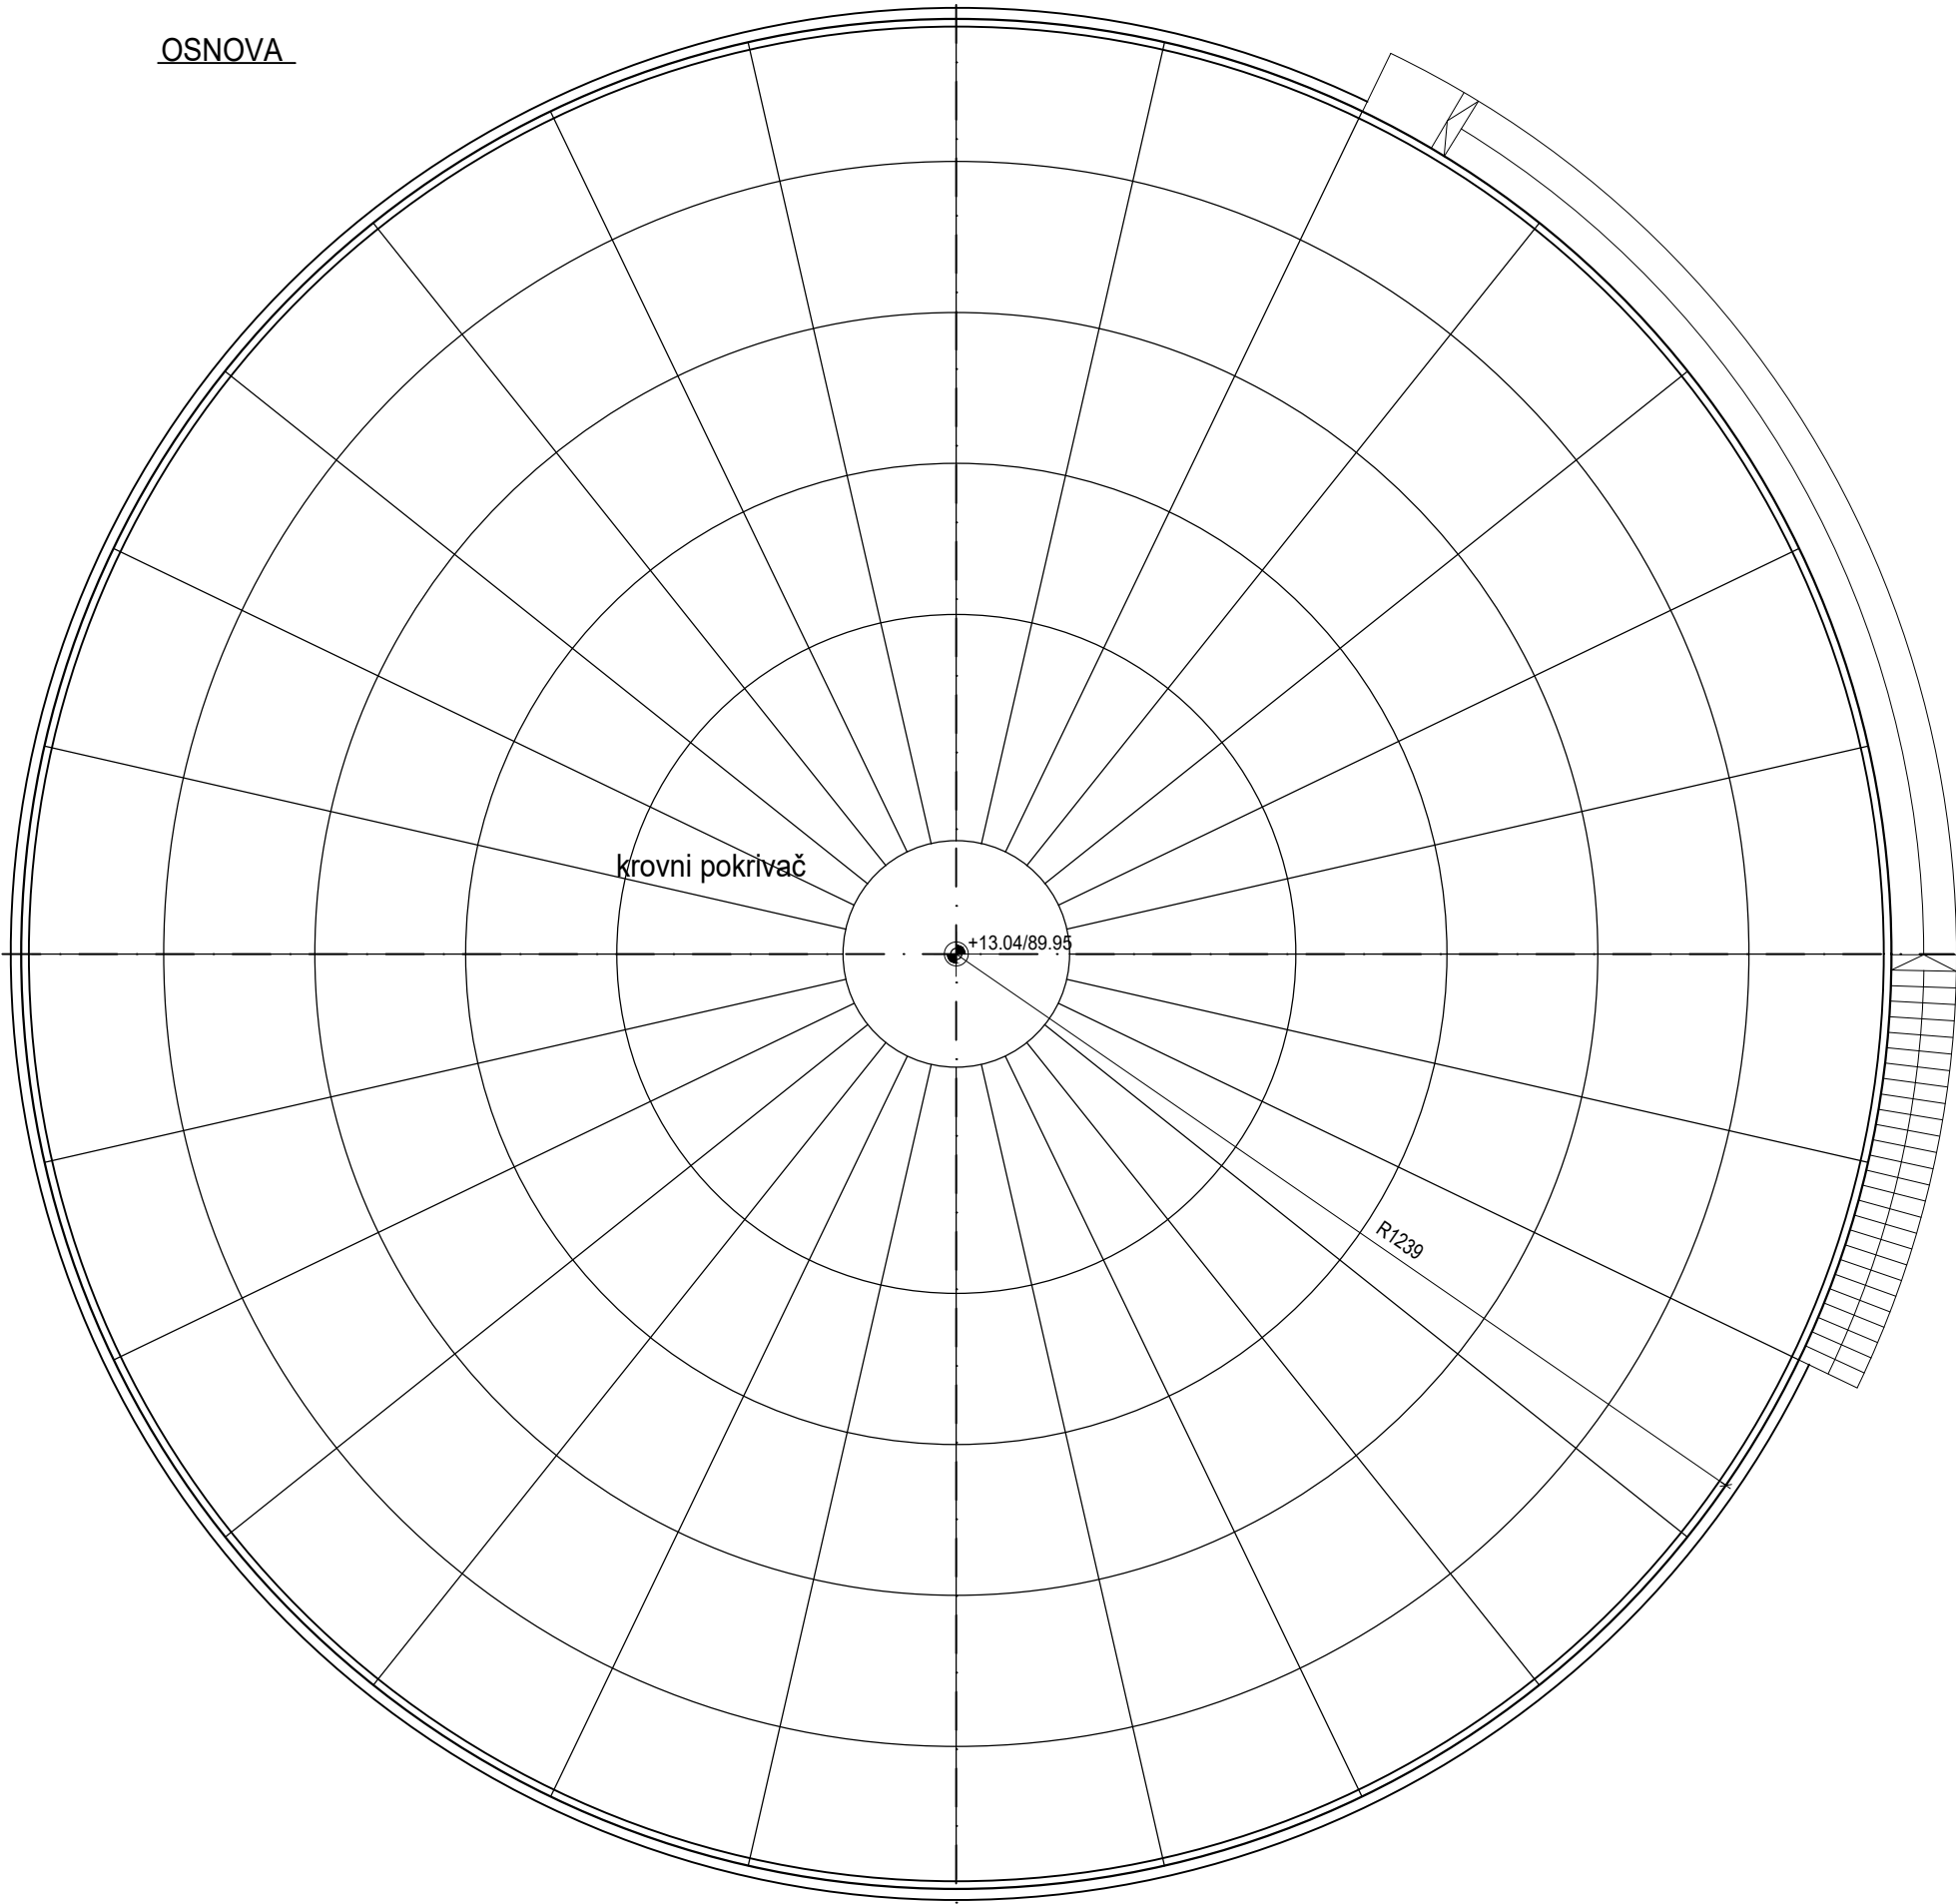


Namena prostora	Neto P.(m2)	pod	zid	plafon
1. rezervoar	474.52	lim	lim	lim
Ukupno	474.52			


Ukupna neto površina objekta.....474.52m²
Bruto površina objekta.....482.00m²

Površina pod objektom (PPO).....482.00m²


IZGLED

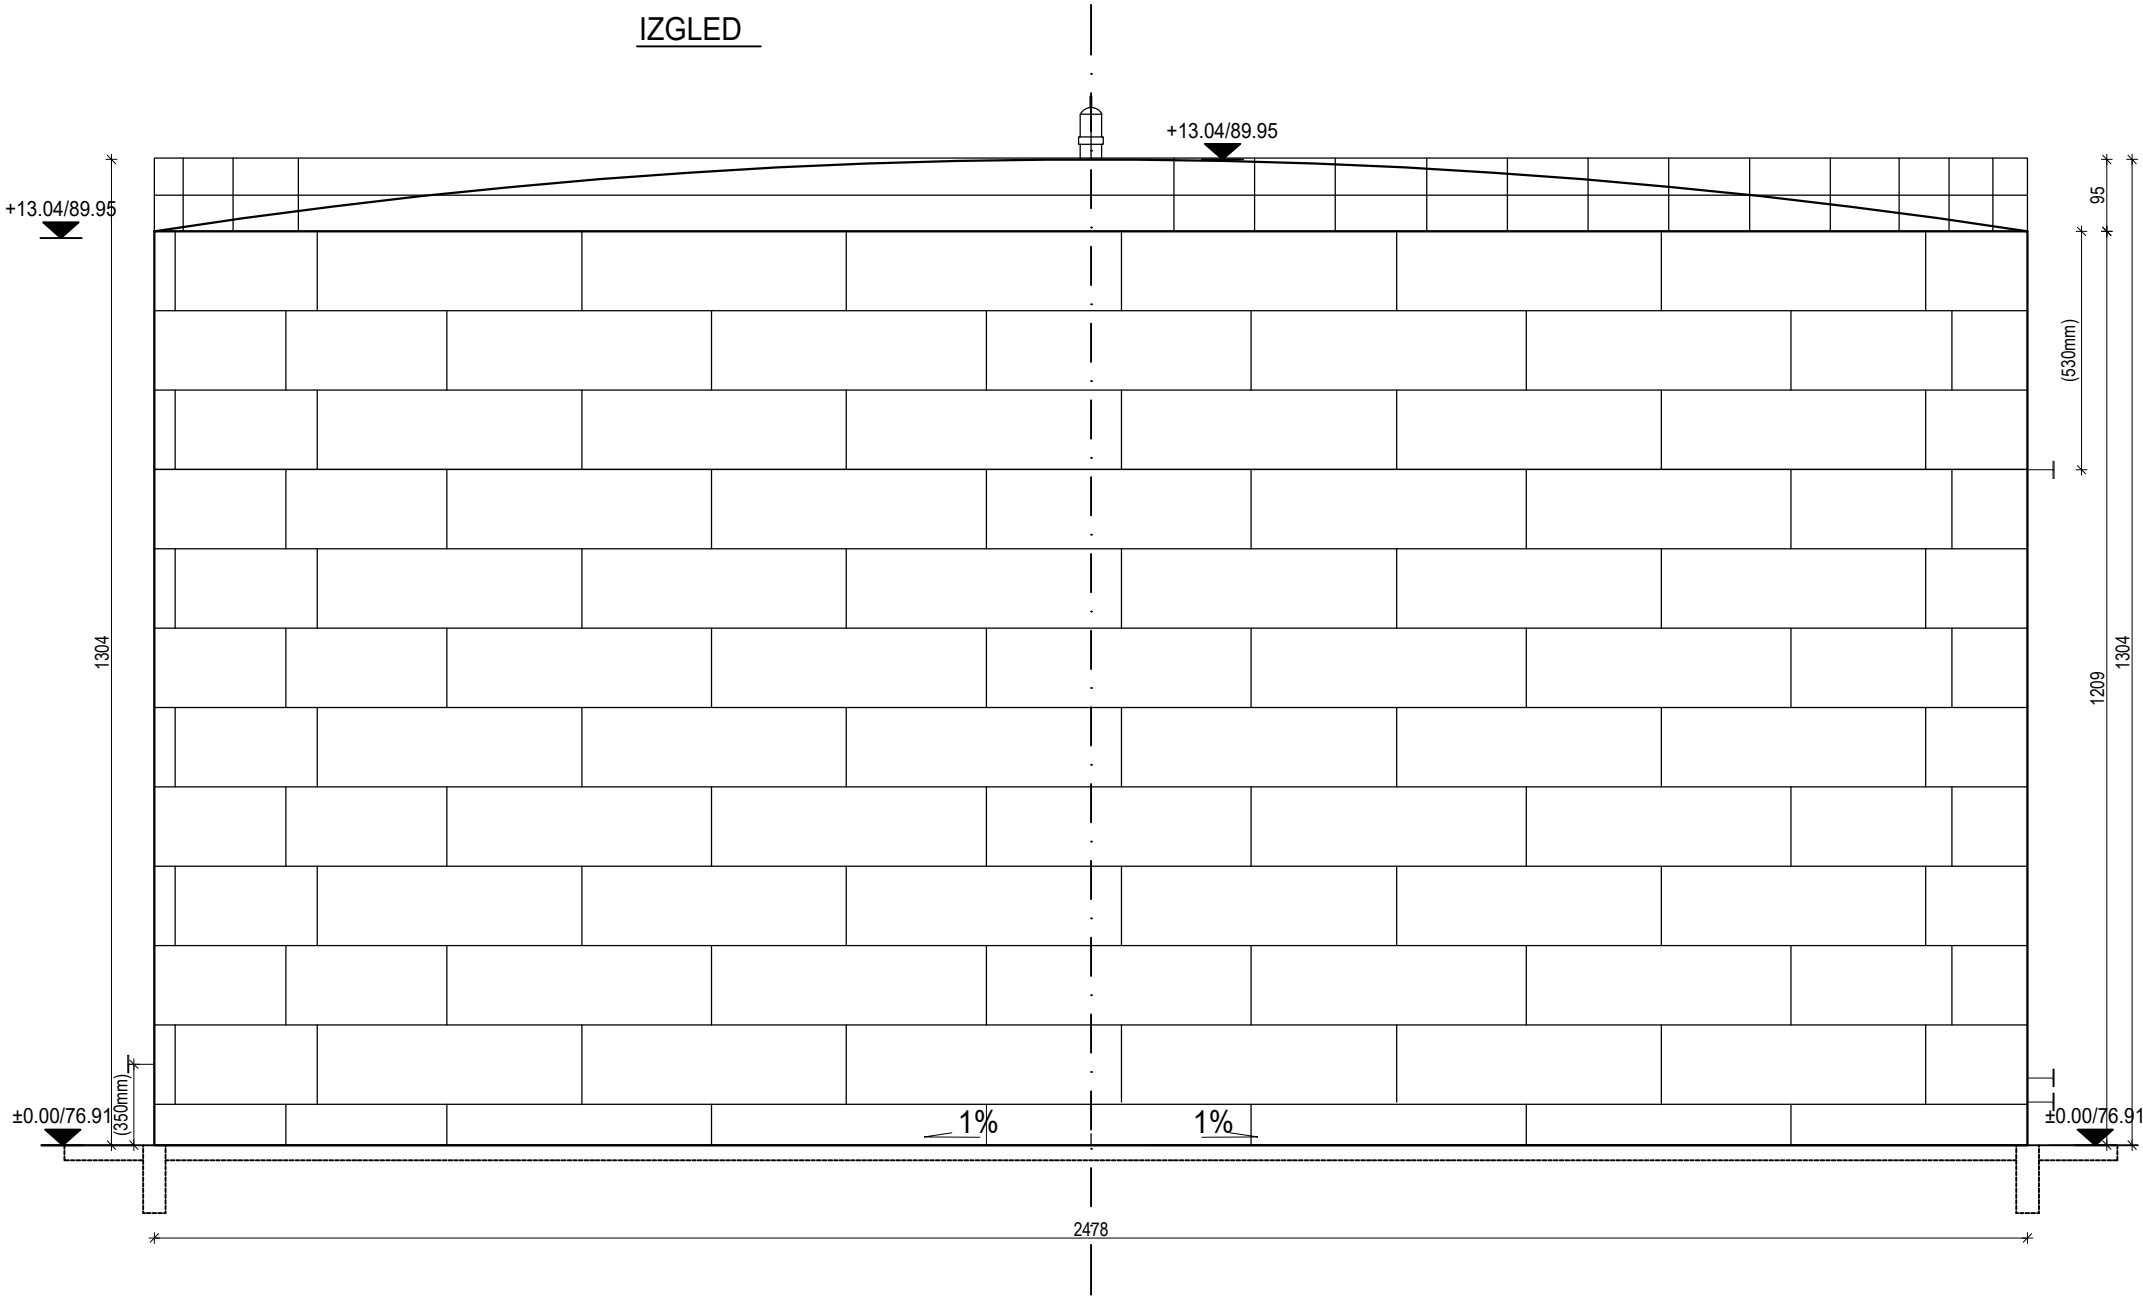


REV.	Opis revizije / Revision description			Datum	Crtao	Overio
www.deltainzenjering.rs Odg. projektant: Aleksandar Blagojević dig Licenca odg.proj.: 310 F840 08 Vrsta teh. dok.: Izveštaj o zatečenom stanju Datum: Decembar 2019. Projekcija: Deo projekta: Konstrukcija Investitor: Javno preduzeće „Elektroprivreda Srbije,, ul. Balkanska br.13, Beograd Objekat: REZERVOAR MAZUTA 3 sa BAZENOM TE "Nikola Tesla A" Obrenovac K.P. 1934/1, K.O. Urovci						
Razmera:	Naziv crteža:			Crtič broj:		List/od:
1:100	OSNOVA / IZGLED			24/19-37-I-1-02		2/2
					Rev.	

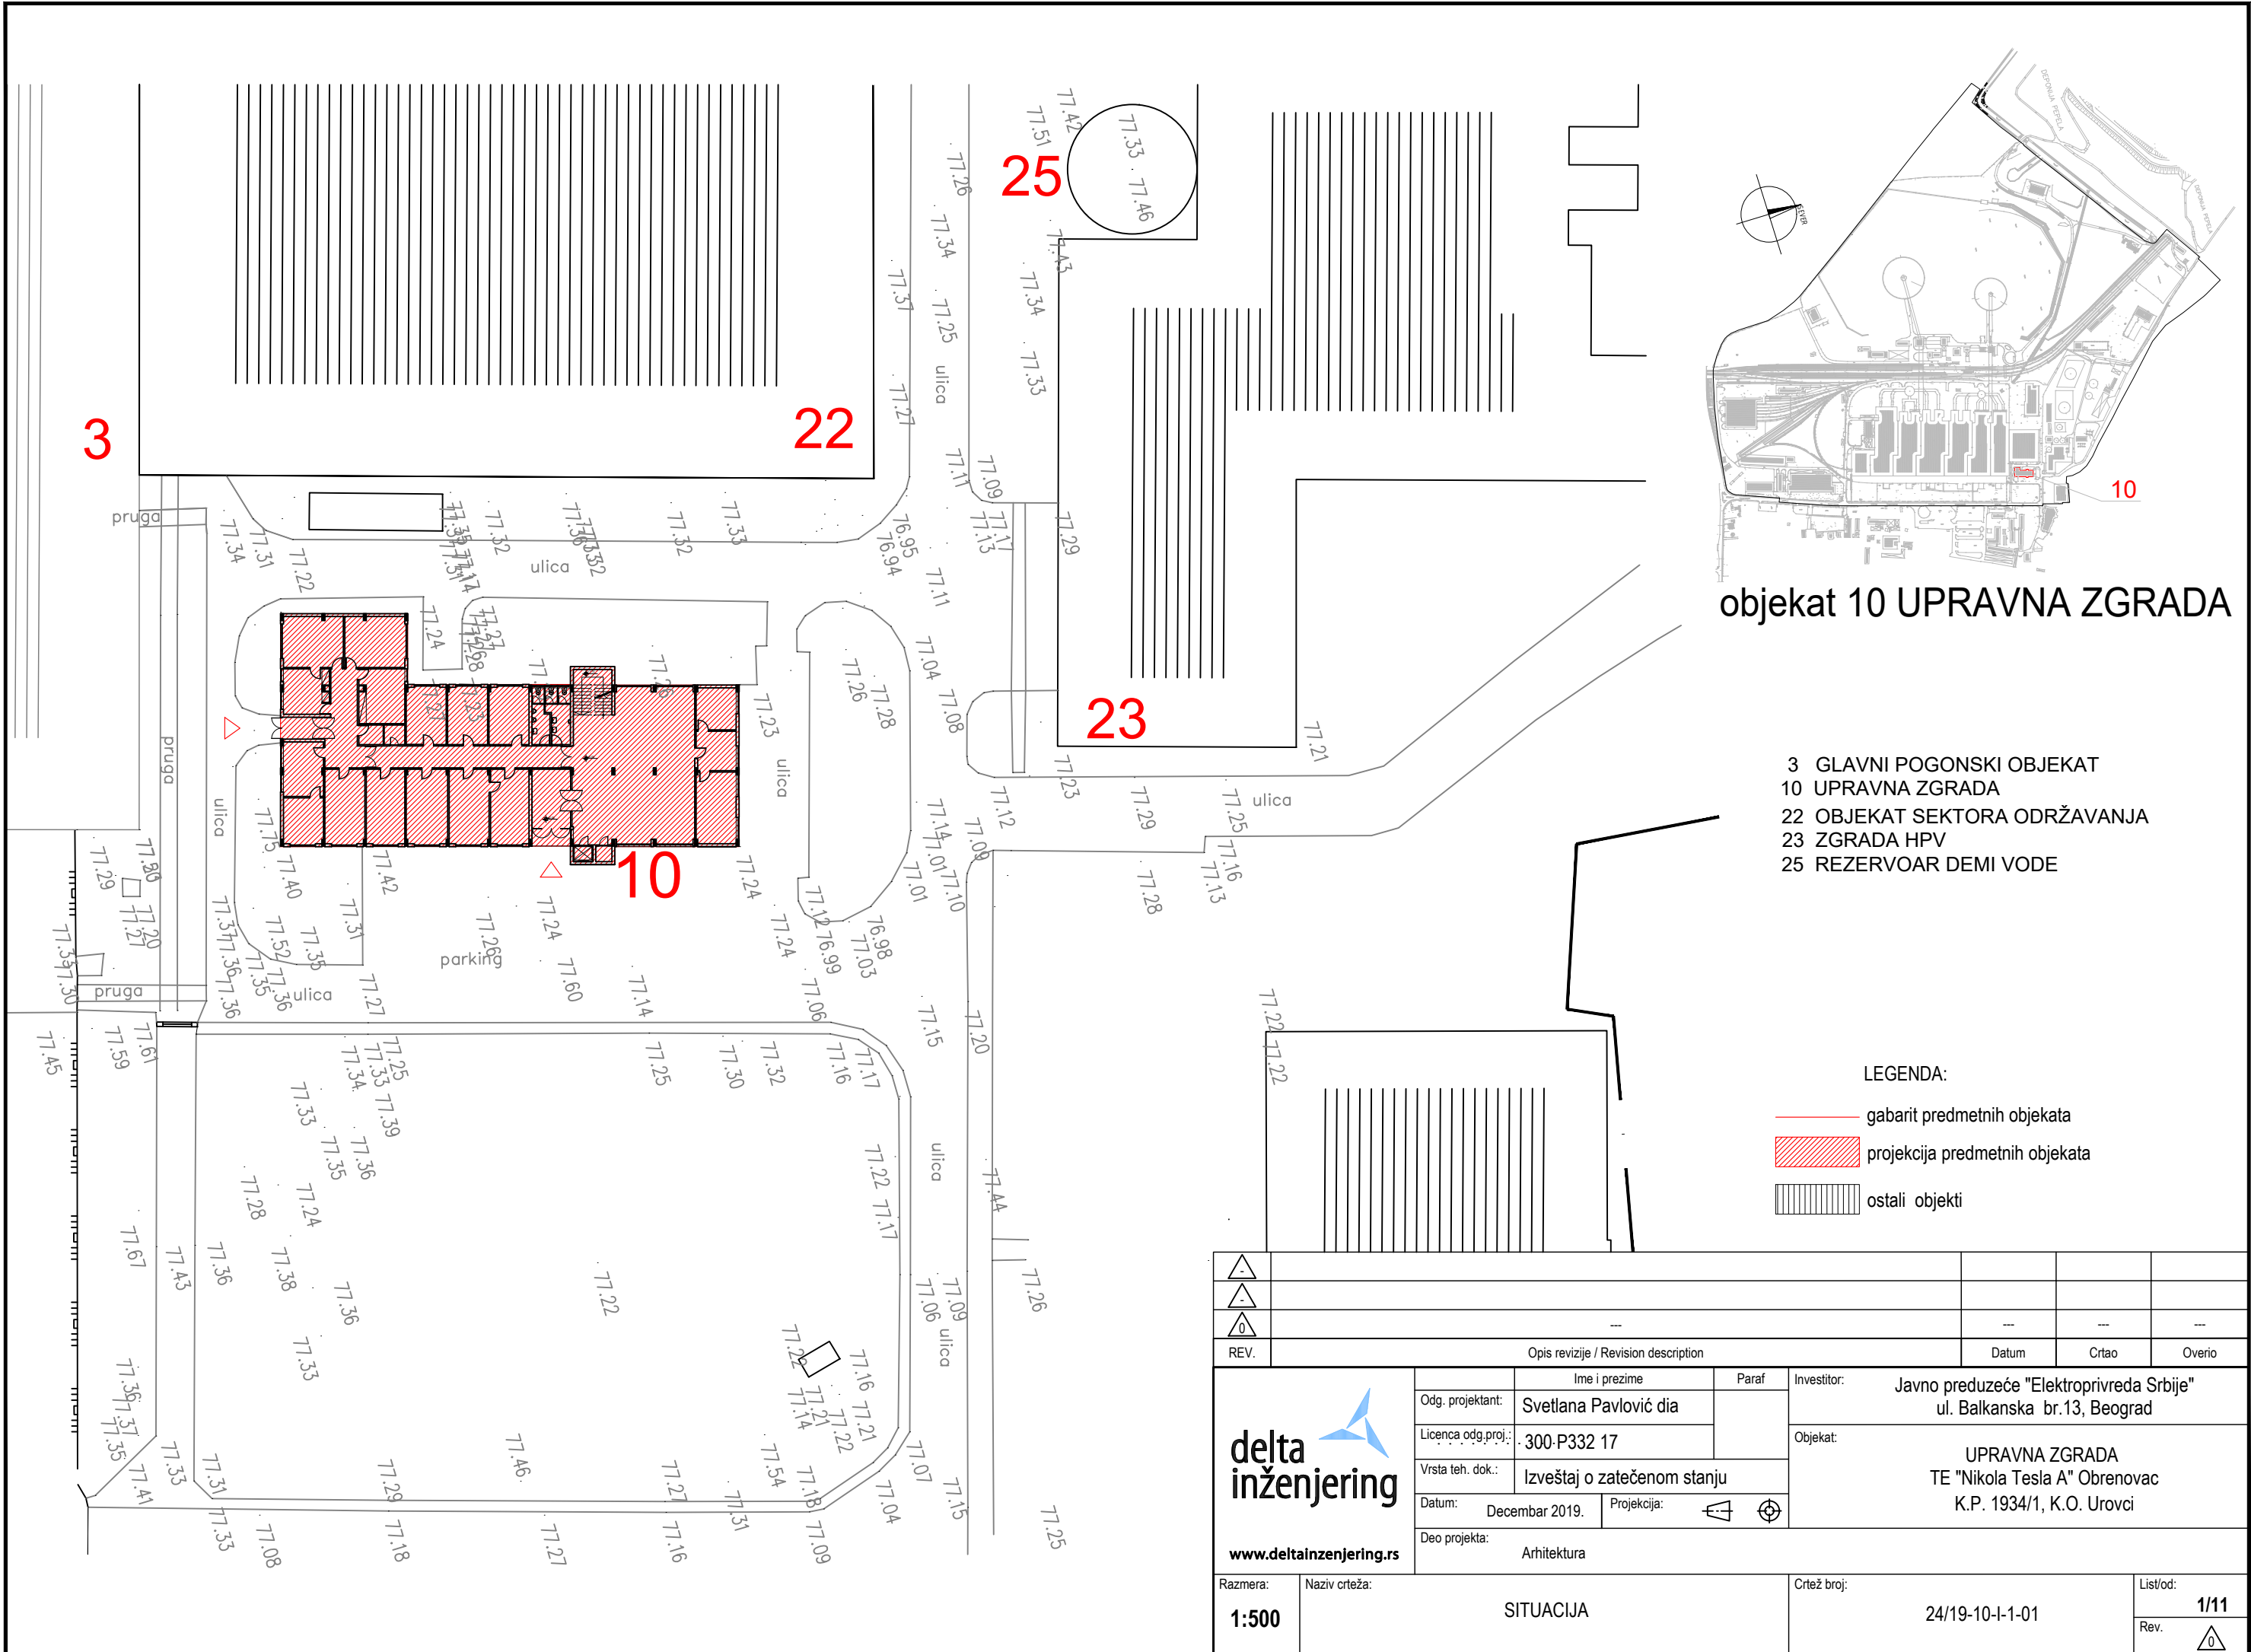

						
						
						
REV.	Opis revizije / Revision description			Datum	Crtao	Overio
 delta inženjering www.deltainzenjering.rs			Ime i prezime	Paraf	Investitor: Javno preduzeće "Elektroprivreda Srbije" ul. Balkanska br.13, Beograd	
		Odg. projektant:	Svetlana Pavlović dia			
		Licenca odg.proj.:	300-P332 17		Objekat: UPRAVNA ZGRADA TE "Nikola Tesla A" Obrenovac K.P. 1934/1, K.O. Urovc	
		Vrsta teh. dok.:	Izveštaj o zatečenom stanju			
		Datum:	Decembar 2019.	Projekcija:		 
		Deo projekta:				Arhitektura
Razmera:	Naziv crteža:			Crtež broj:		List/od:
1:500	SITUACIJA			24/19-10-I-1-01		1/11
						Rev.
						

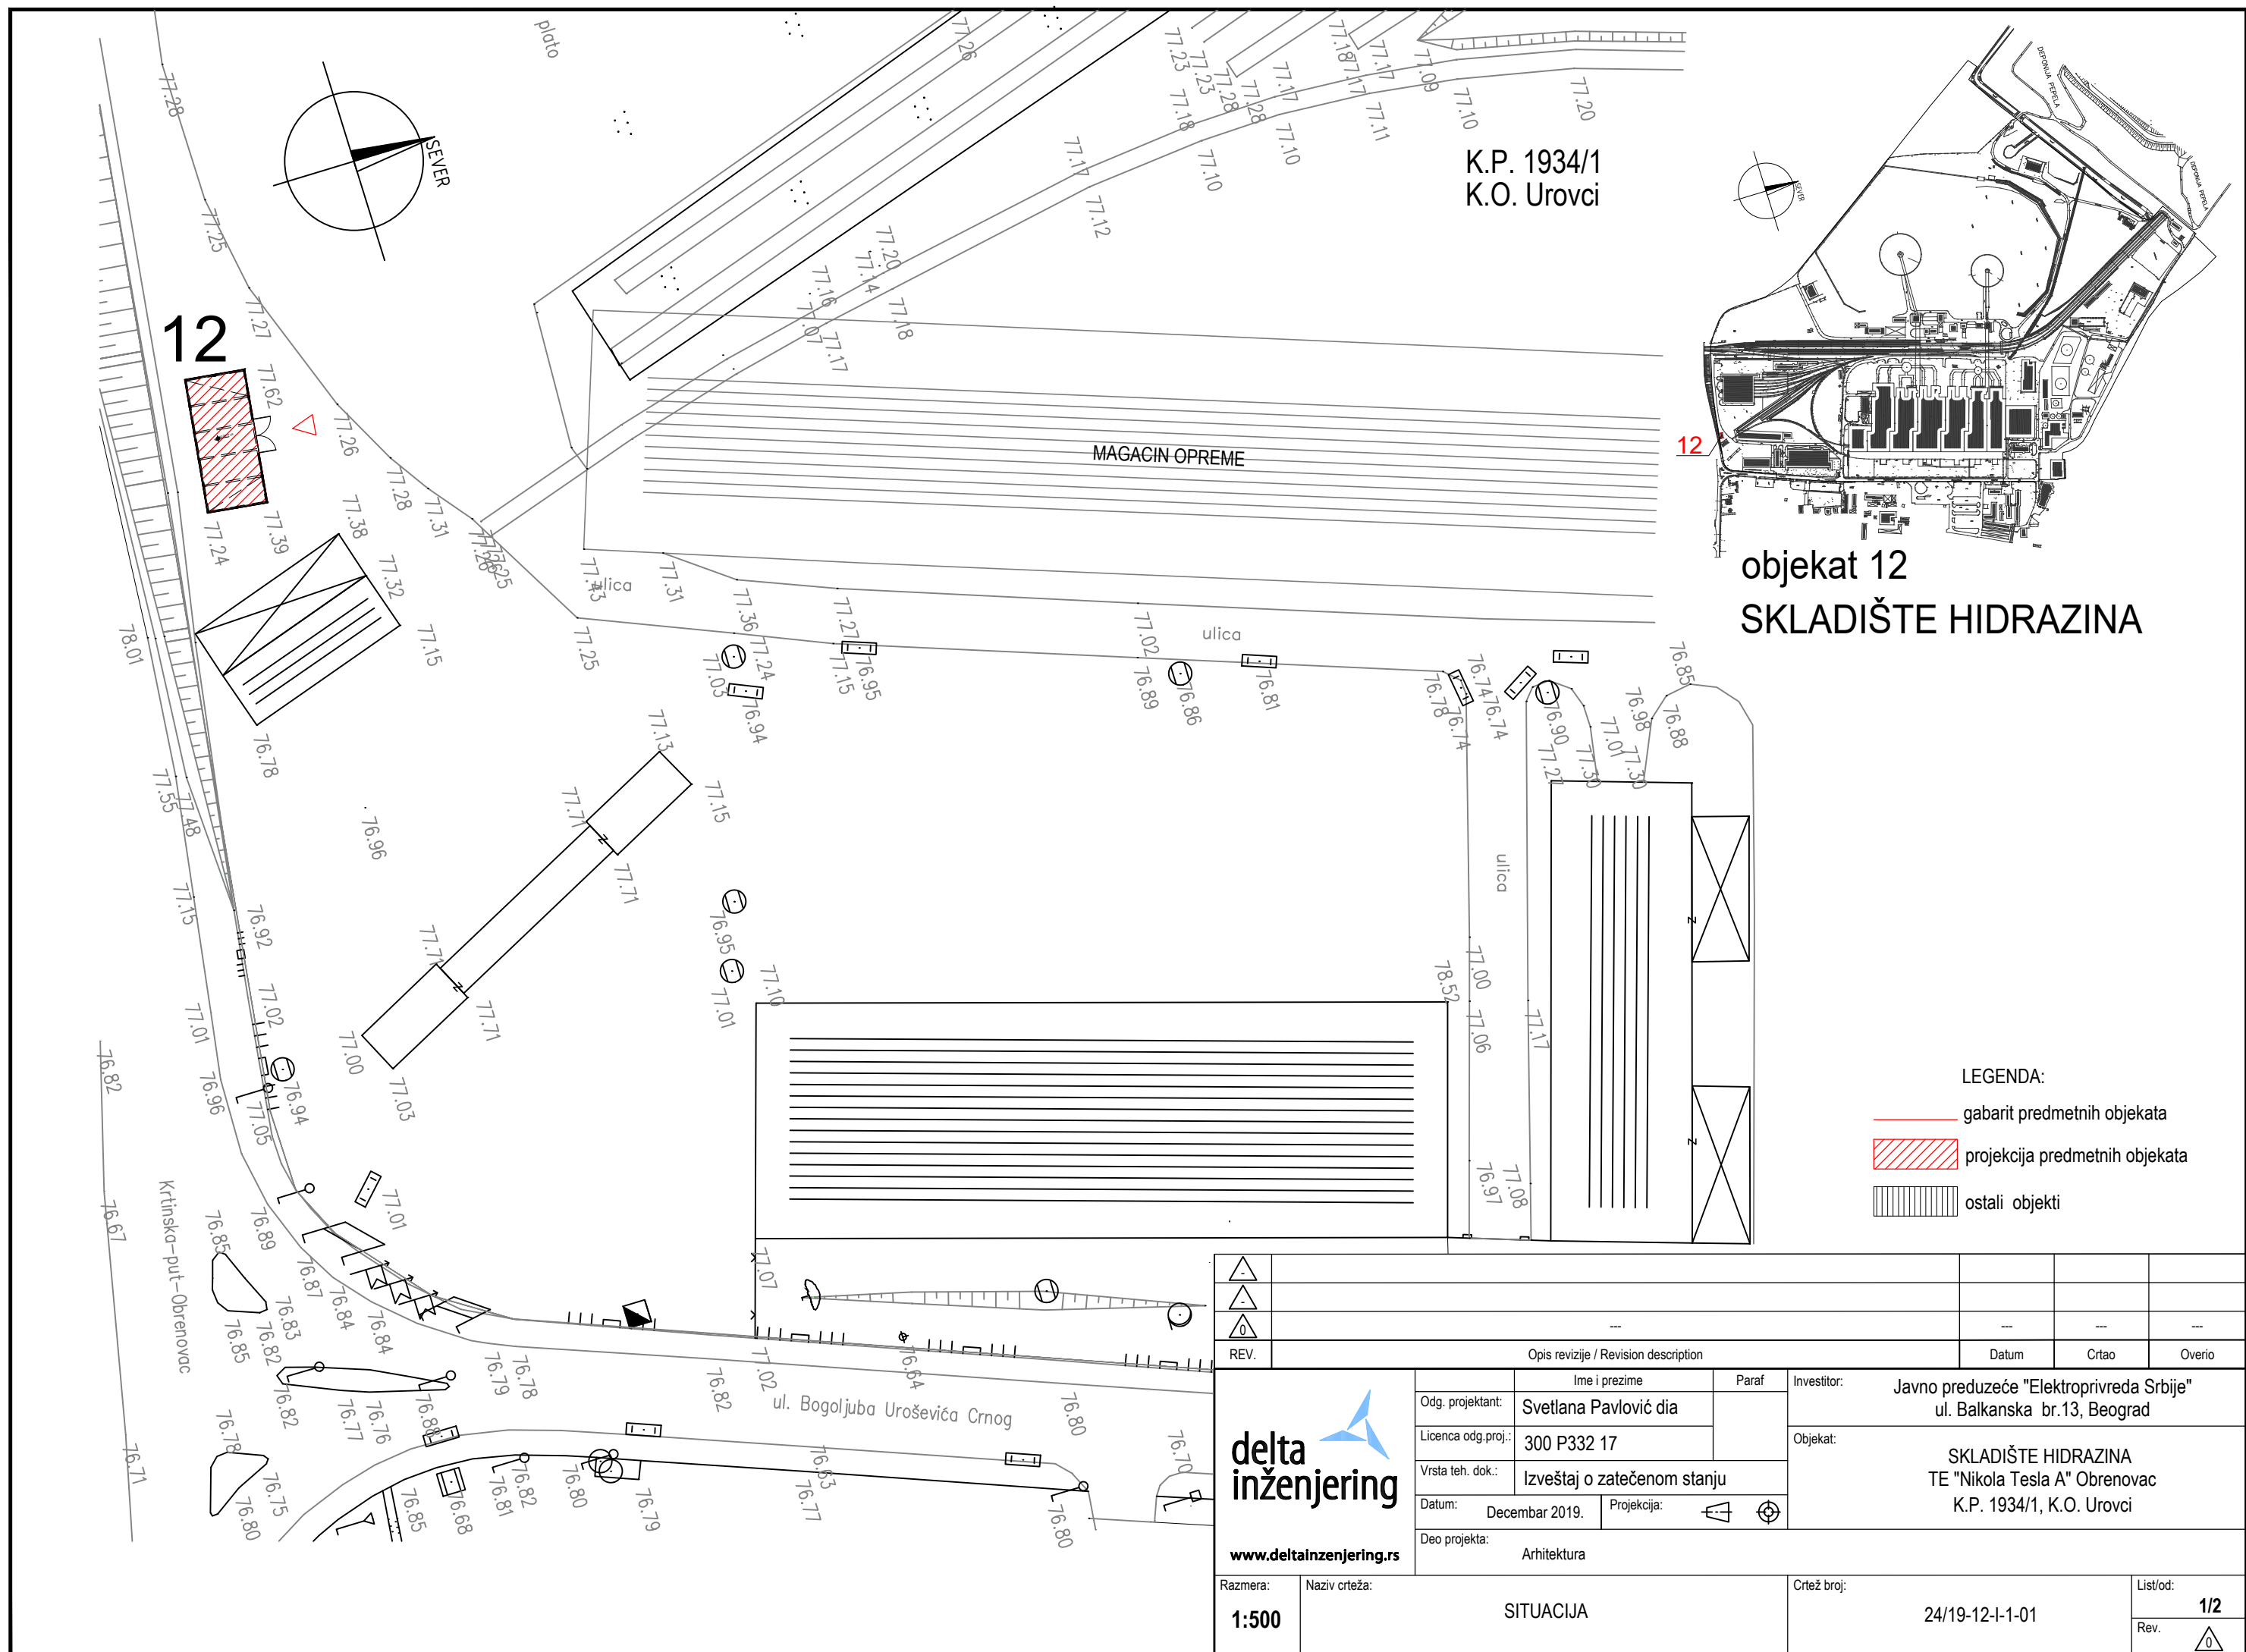

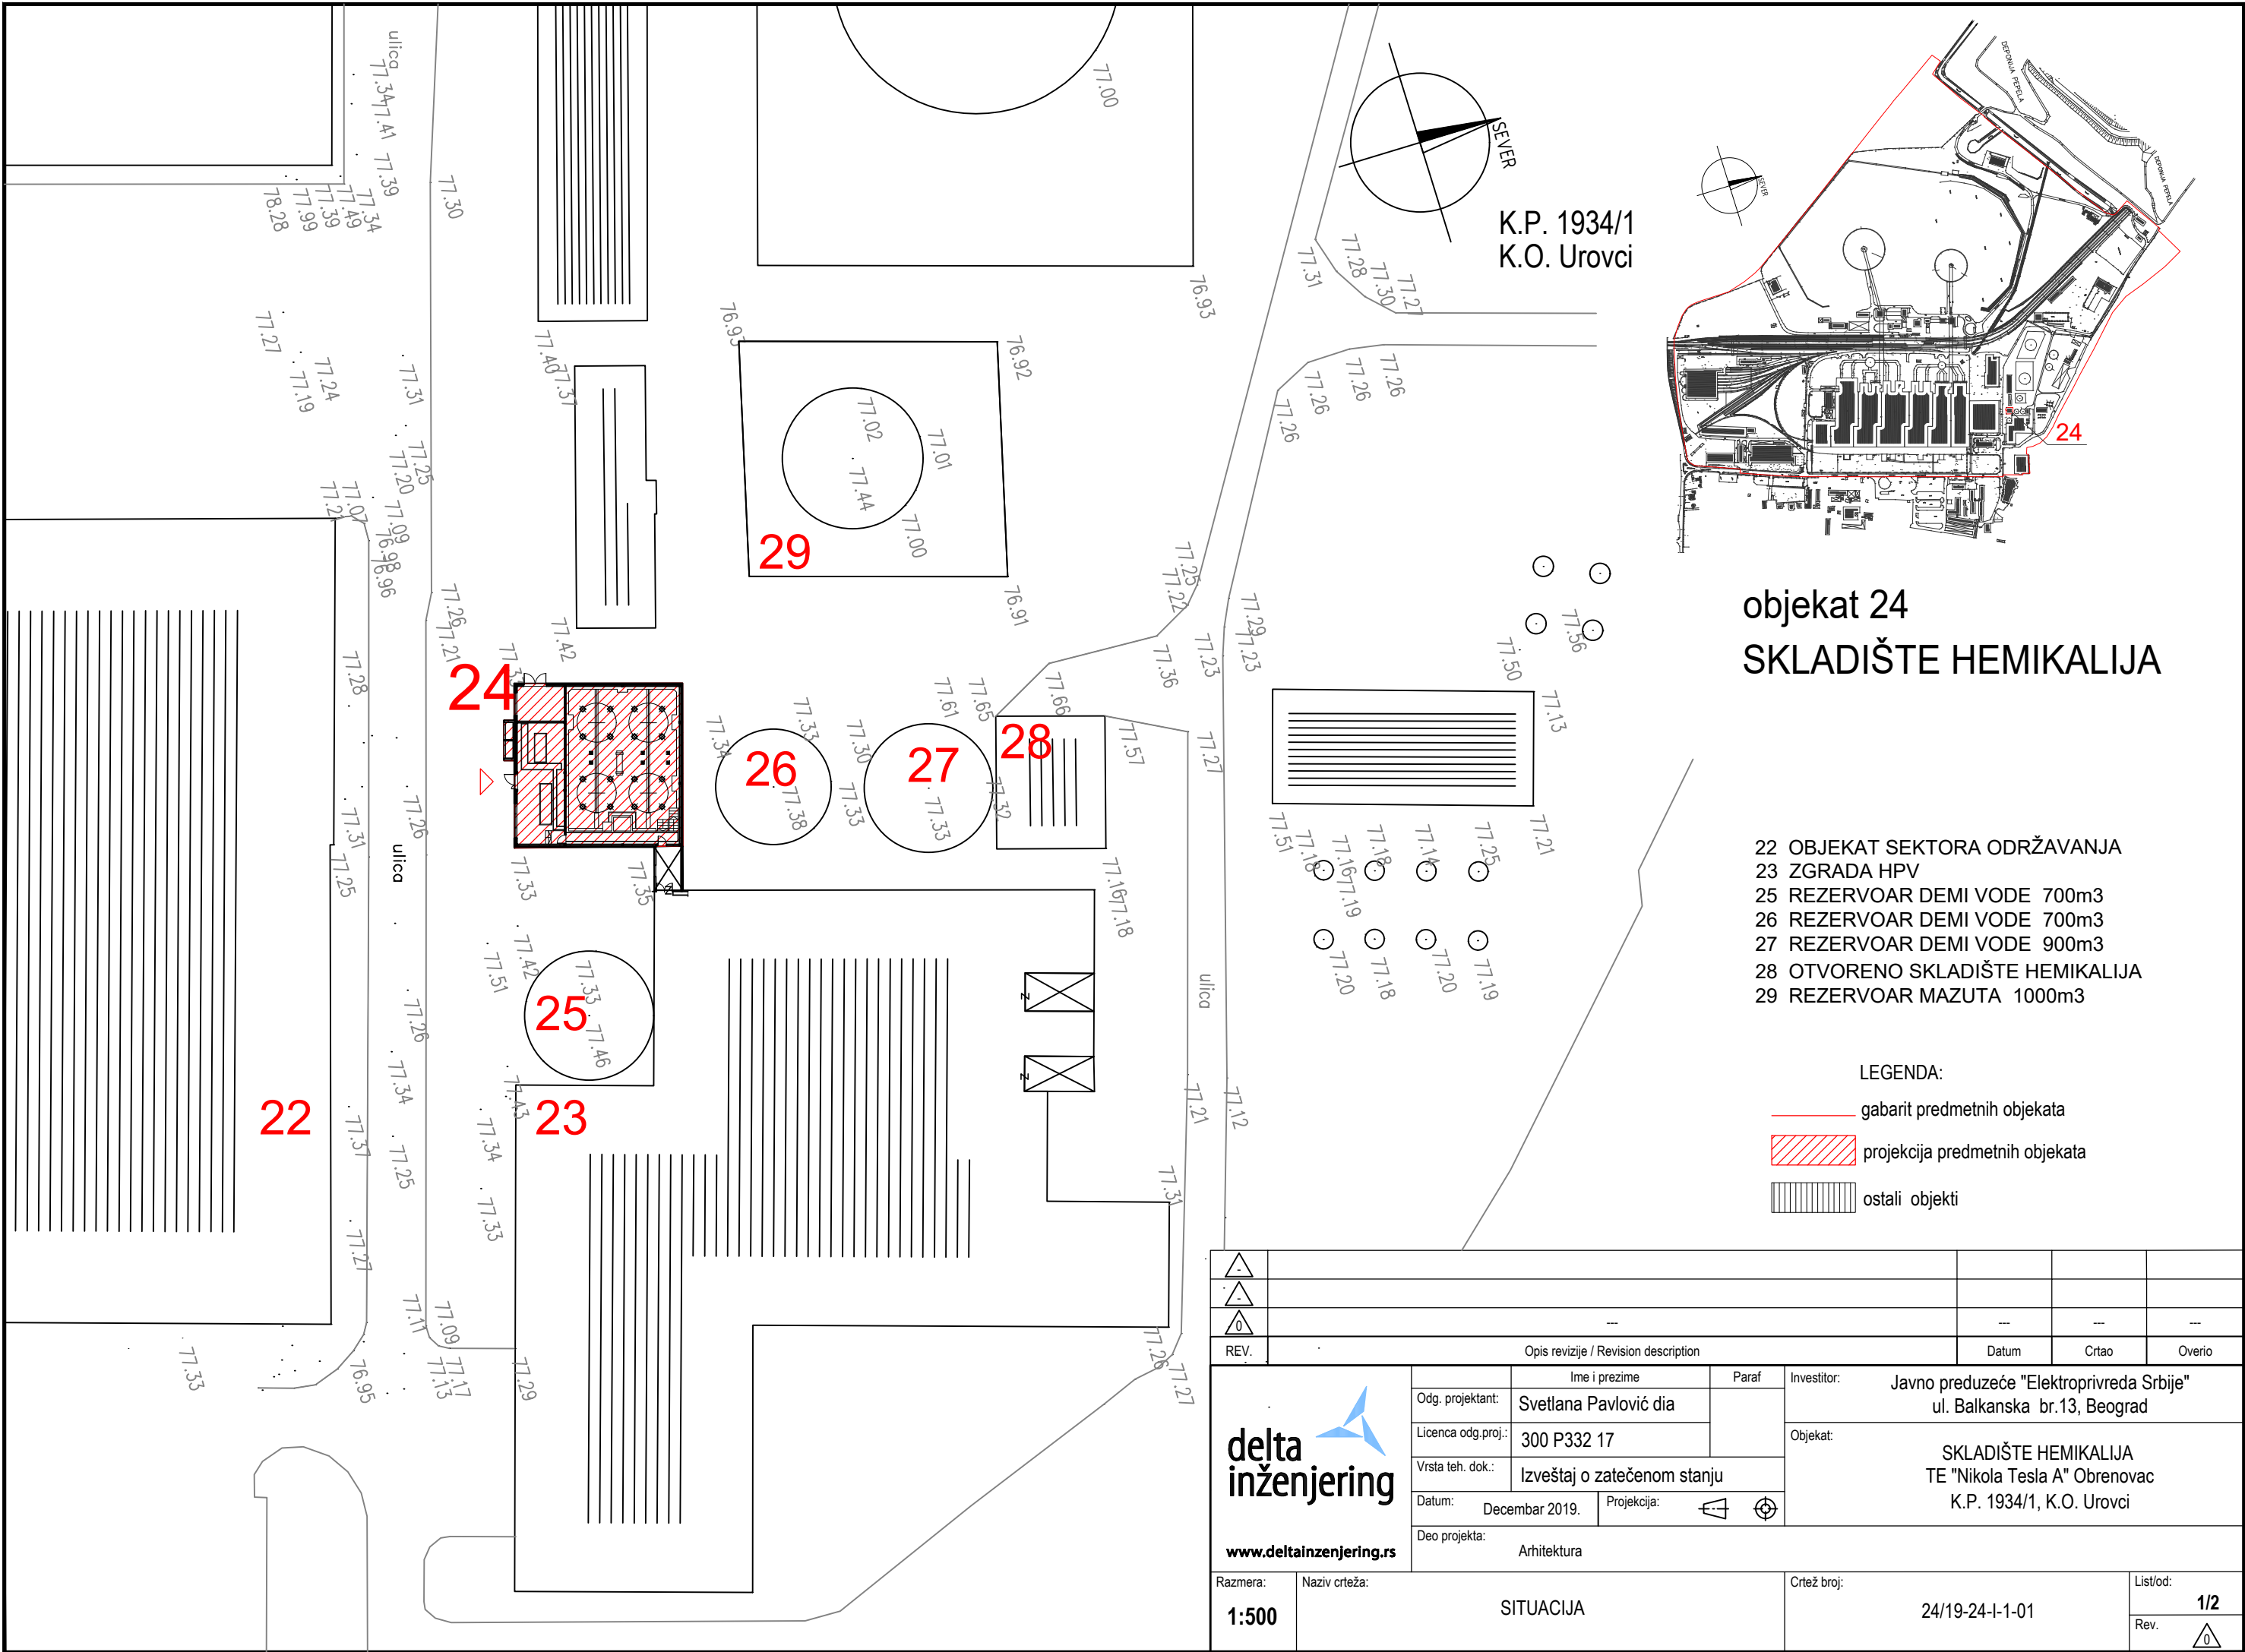

objekat 24
SKLADIŠTE HEMIKA LIJA

- 22 OBJEKT SEKTORA ODRŽAVANJA
- 23 ZGRADA HPV
- 25 REZERVOAR DEMI VODE 700m3
- 26 REZERVOAR DEMI VODE 700m3
- 27 REZERVOAR DEMI VODE 900m3
- 28 OTVORENO SKLADIŠTE HEMIKA LIJA
- 29 REZERVOAR MAZUTA 1000m3

LEGENDA:

- gabarit predmetnih objekata
- projekcija predmetnih objekata
- ostali objekti



REV.	Opis revizije / Revision description	Datum	Crtao	Overio
1				
2				
delta inženjering

www.deltainzenjering.rs

Odg. projektant:	Ime i prezime	Paraf	Investitor:
Licenca odg.proj.:	Svetlana Pavlović dia		Javno preduzeće "Elektroprivreda Srbije"
Vrsta teh. dok.:	300 P332 17		ul. Balkanska br. 13, Beograd
Datum:	Izveštaj o zatečenom stanju		Objekat:
Deo projekta:	Decembar 2019.	Projekcija:	SKLADIŠTE HEMIKA LIJA
	Arhitektura		TE "Nikola Tesla A" Obrenovac

Razmera:	Naziv crteža:	Crtež broj:	List/od:
1:500	SITUACIJA	24/19-24-I-1-01	1/2
			Rev.

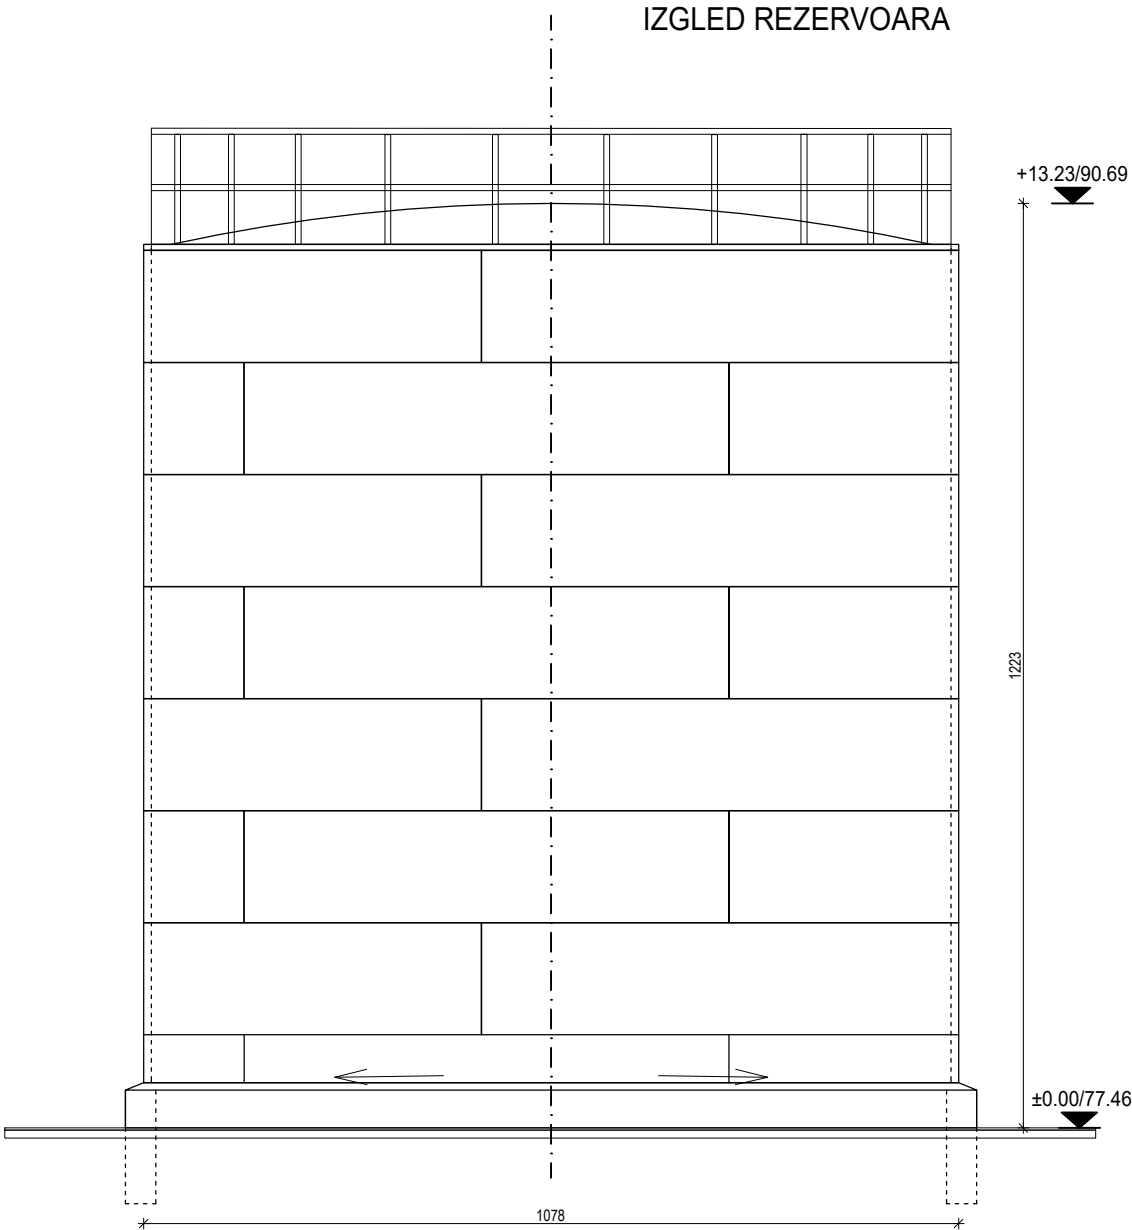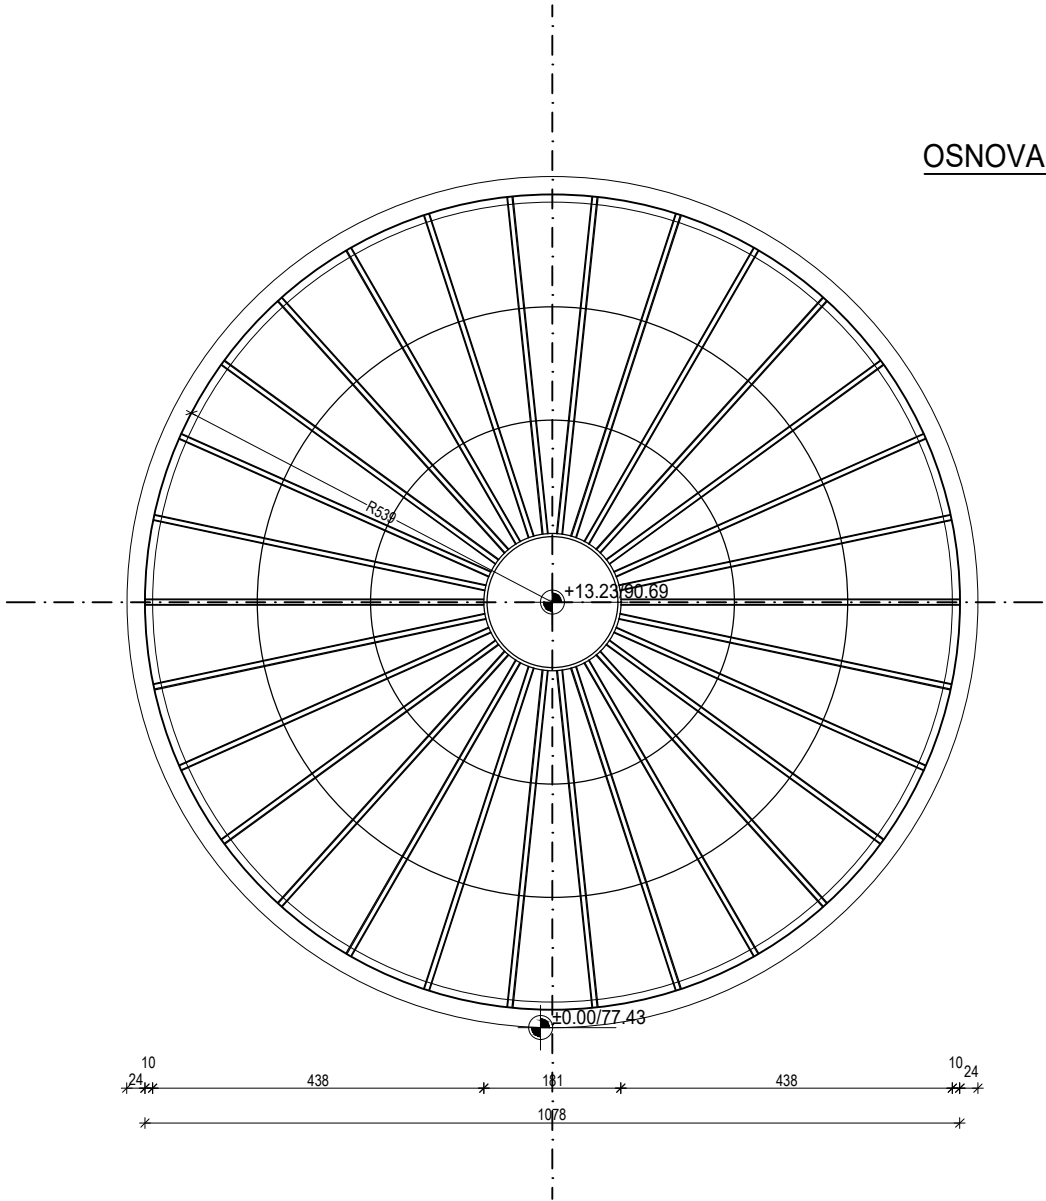


Namena prostora	Neto P.(m2)	pod	zid	plafon
1. rezervoar	86.54	lim	lim	lim
Ukupno	86.54m2			


Ukupna neto površina objekta.....86.54m2
Bruto površina objekta.....91.26m2
Površina pod objektom(PP0).....91.26m2

REV.	Opis revizije / Revision description			Datum	Crtao	Overio
 delta inženjering www.deltainzenjering.rs	Odg. projektant:	Ime i prezime	Paraf	Investitor:	Javno preduzeće "Elektroprivreda Srbije" ul. Balkanska br.13, Beograd	
	Licenca odg.proj.:	310 F840 08		Objekat:	REZERVOAR DEMI VODE - 700m3 TE "Nikola Tesla A" Obrenovac K.P. 1934/1, K.O. Urovc	
	Vrsta teh. dok.:	Izveštaj o zatečenom stanju				
	Datum:	Decembar 2019.	Projekcija:			
	Deo projekta:	Konstrukcija				
	Razmera:	Naziv crteža:			Crtež broj:	List/od:
1:100	OSNOVA / KROV REZERVOARA IZGLED			24/19-25-I-1-02	2/2	
				Rev.		

OSNOVA

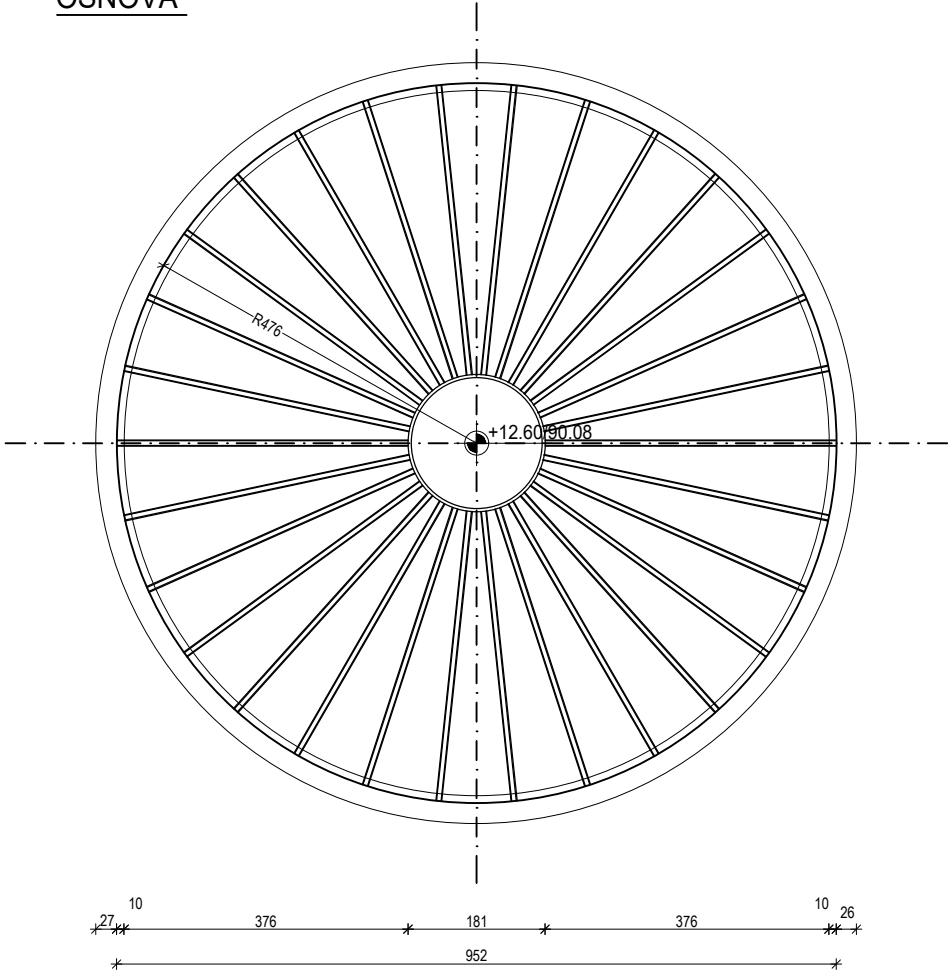

IZGLED REZERVOARA

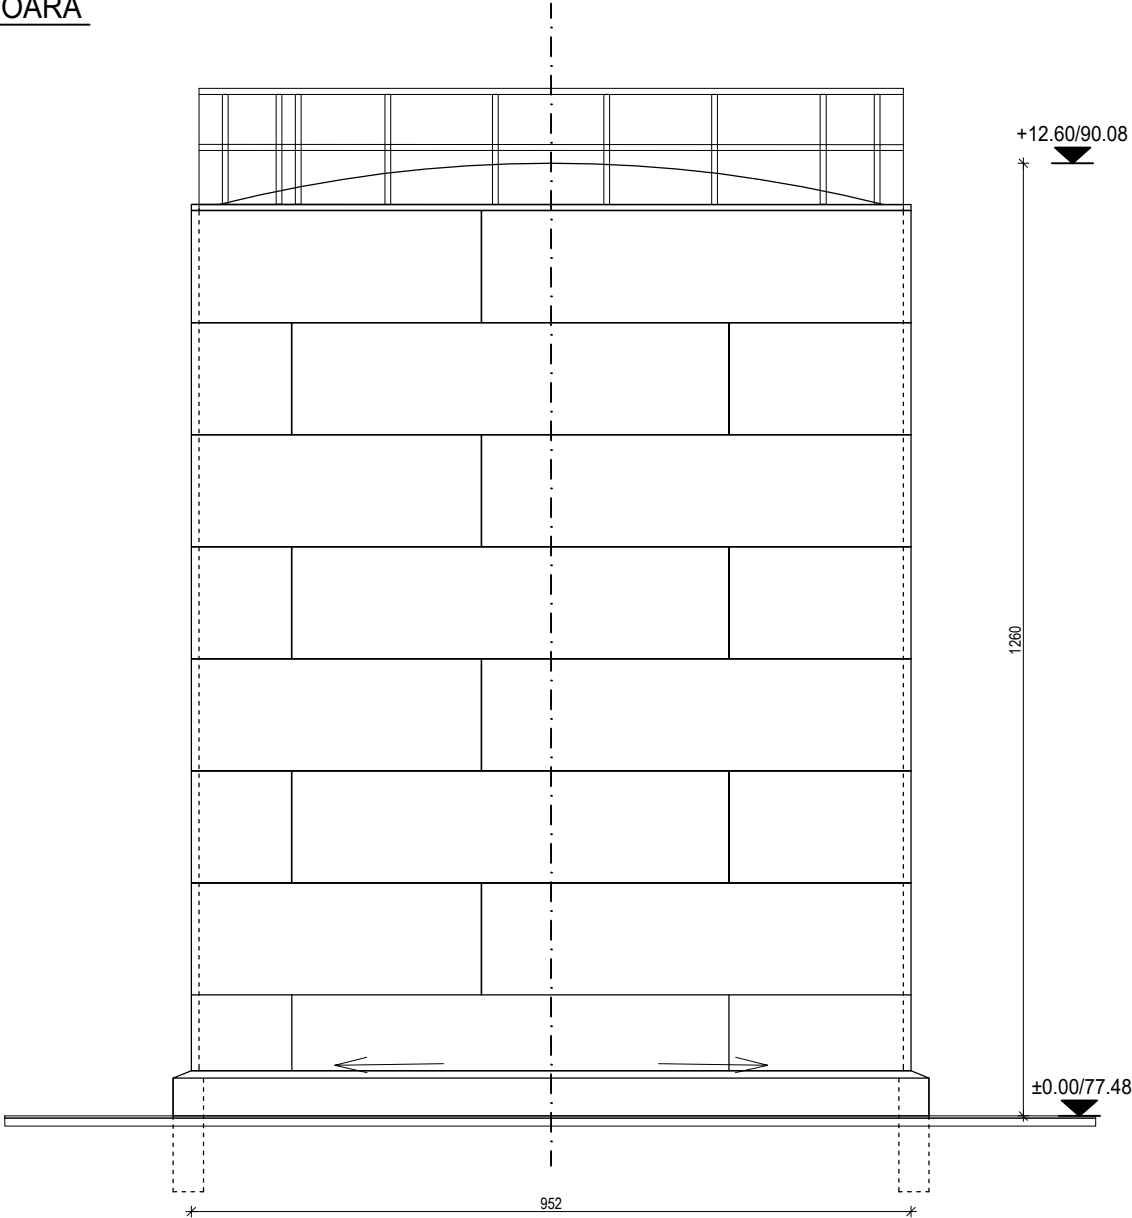


	Namena prostora	Neto P.(m2)	pod	zid	plafon
1.	rezervoar	68.26	lim	lim	lim
	Ukupno	68.26m2			

Ukupna neto površina objekta.....68.26m2
Bruto površina objekta.....71.22m2
Površina pod objektom (PPO).....71.22m2

△							
△							
△							
REV.	Opis revizije / Revision description			Datum			
				Crtao			
				Overio			
 www.deltainzenjering.rs	Odg. projektant:	Ime i prezime	Paraf	Investitor:			
	Licenca odg.proj.:	Aleksandar Blagojević dig		Javno preduzeće "Elektroprivreda Srbije"			
	Vrsta teh. dok.:	310 F840 08		ul. Balkanska br.13, Beograd			
	Datum:	Izveštaj o zatečenom stanju		Objekat:			
	Deo projekta:	Decembar 2019.	Projekcija:	REZERVOAR DEMI VODE-700m3			
Razmera:	Naziv crteža:			Crtež broj:			
1:100	OSNOVA i IZGLED REZERVOARA			24/19-26-I-1-02			
				Lisťod: 2/2			
				Rev. △			


OSNOVA

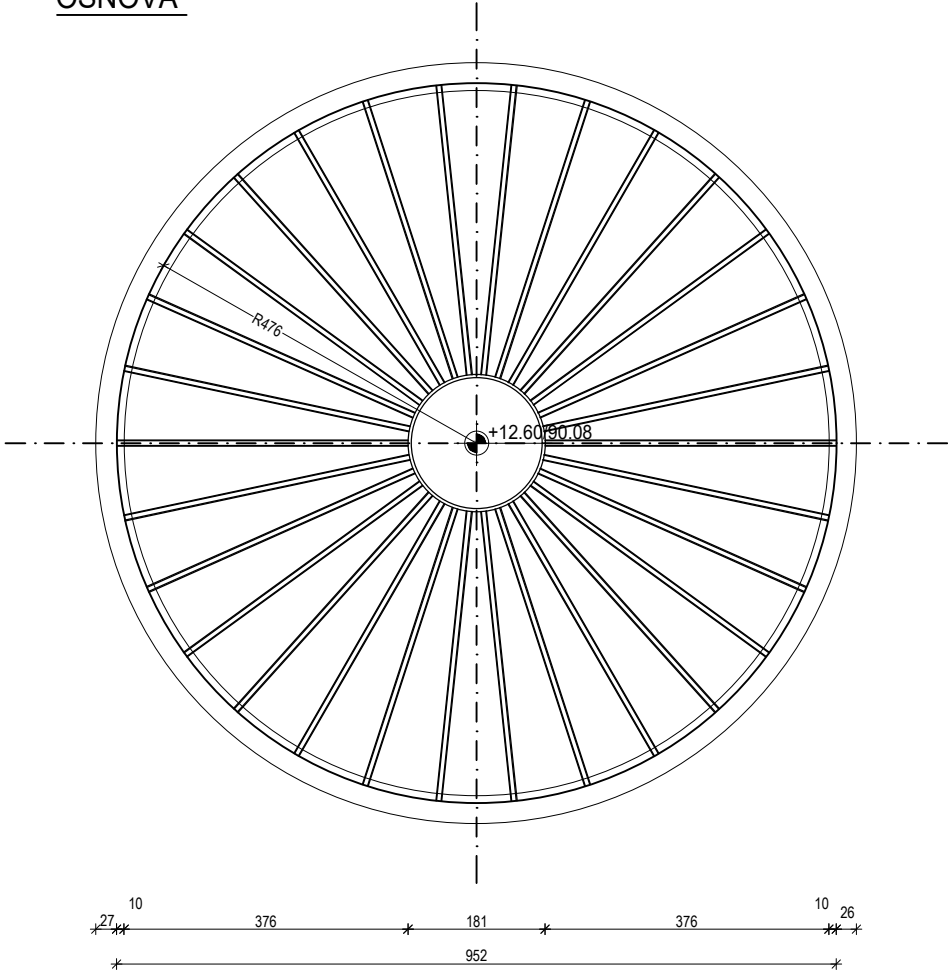

	Namena prostora	Neto P.(m2)	pod	zid	plafon
1.	rezervoar	68.26	lim	lim	lim
	Ukupno	68.26m2			


Ukupna neto površina objekta.....68.26m2
Bruto površina objekta.....71.22m2
Površina pod objektom (PPO).....71.22m2

IZGLED REZERVOARA

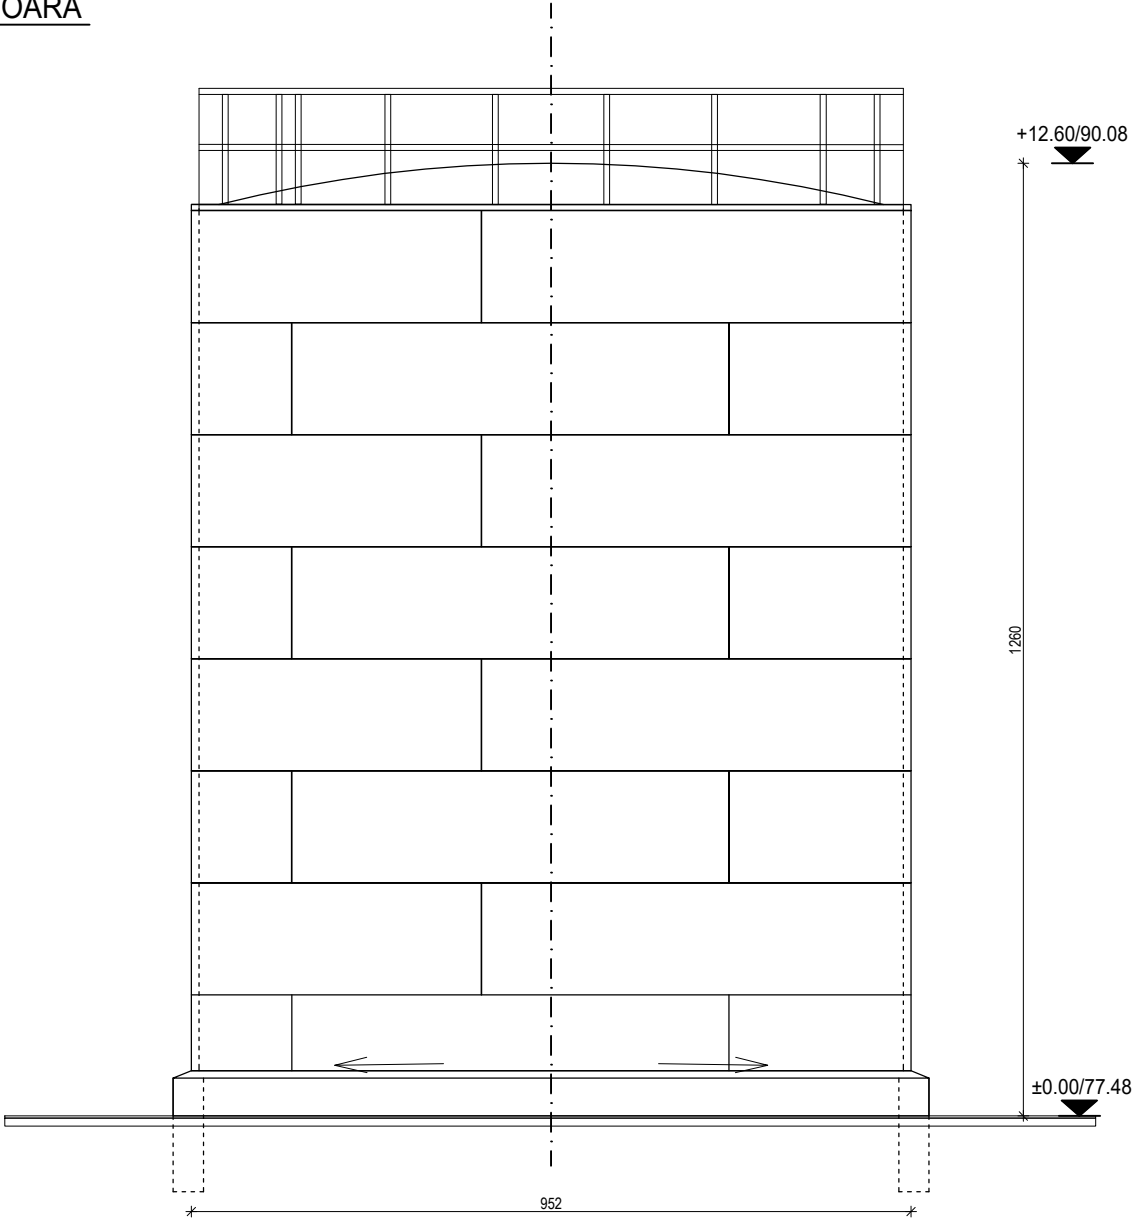

REV.	Opis revizije / Revision description			Datum	Crtao	Overio
 www.deltainzenjering.rs		Ime i prezime	Paraf	Investitor:	Javno preduzeće "Elektroprivreda Srbije" ul. Balkanska br.13, Beograd	
	Odg. projektant:	Aleksandar Blagojević dig		Objekat:	REZERVOAR DEMI VODE-700m3 TE "Nikola Tesla A" Obrenovac K.P. 1934/1, K.O. Urovci	
	Licenca odg.proj.:	310 F840 08				
	Vrsta teh. dok.:	Izveštaj o zatečenom stanju				
	Datum:	Decembar 2019.	Projekcija:			
	Deo projekta:	Konstrukcija				
Razmera:	Naziv crteža:			Crtež broj:	List/od:	2/2
1:100	OSNOVA i IZGLED REZERVOARA			24/19-26-I-1-02	Rev.	

OSNOVA

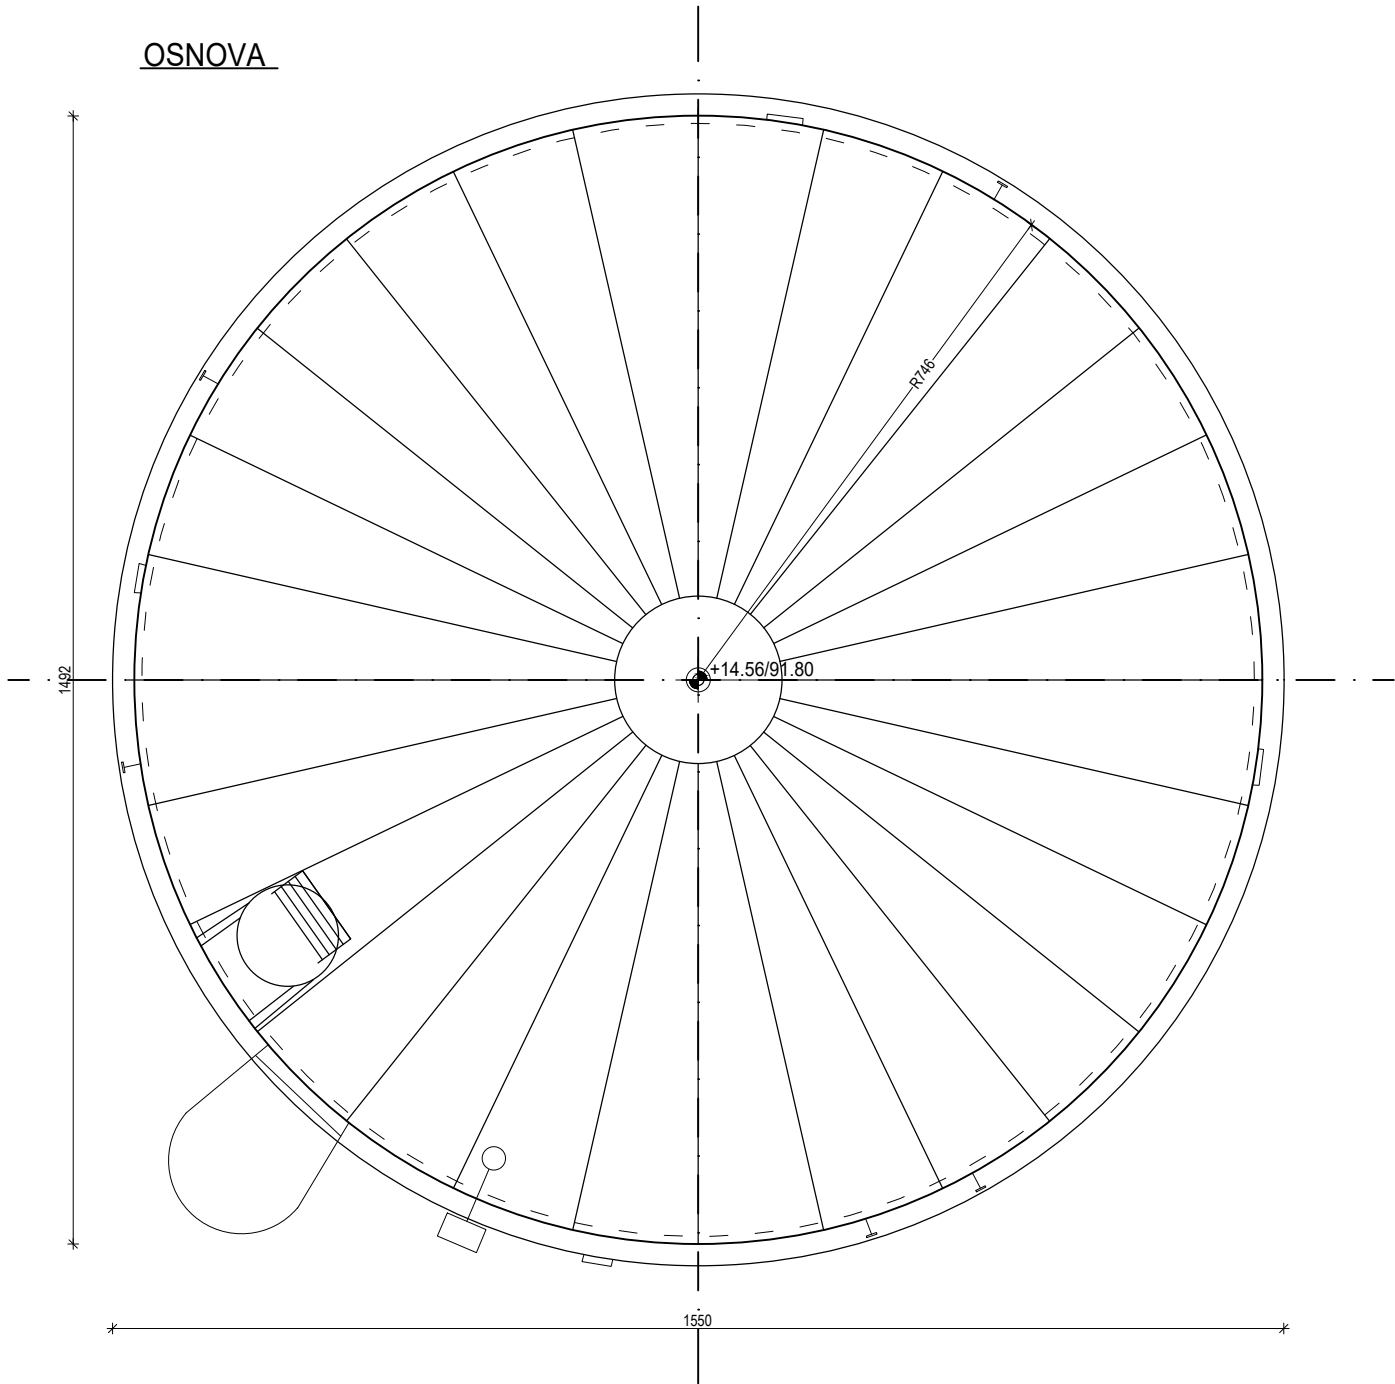


Namena prostora	Neto P.(m2)	pod	zid	plafon
1. rezervoar	170.18	lim	lim	lim
Ukupno	170.18			


Ukupna neto površina objekta.....170.18m2
Bruto površina objekta.....175.00m2

Površina pod objektom(PP0).....175.00m2

PRESEK / IZGLE

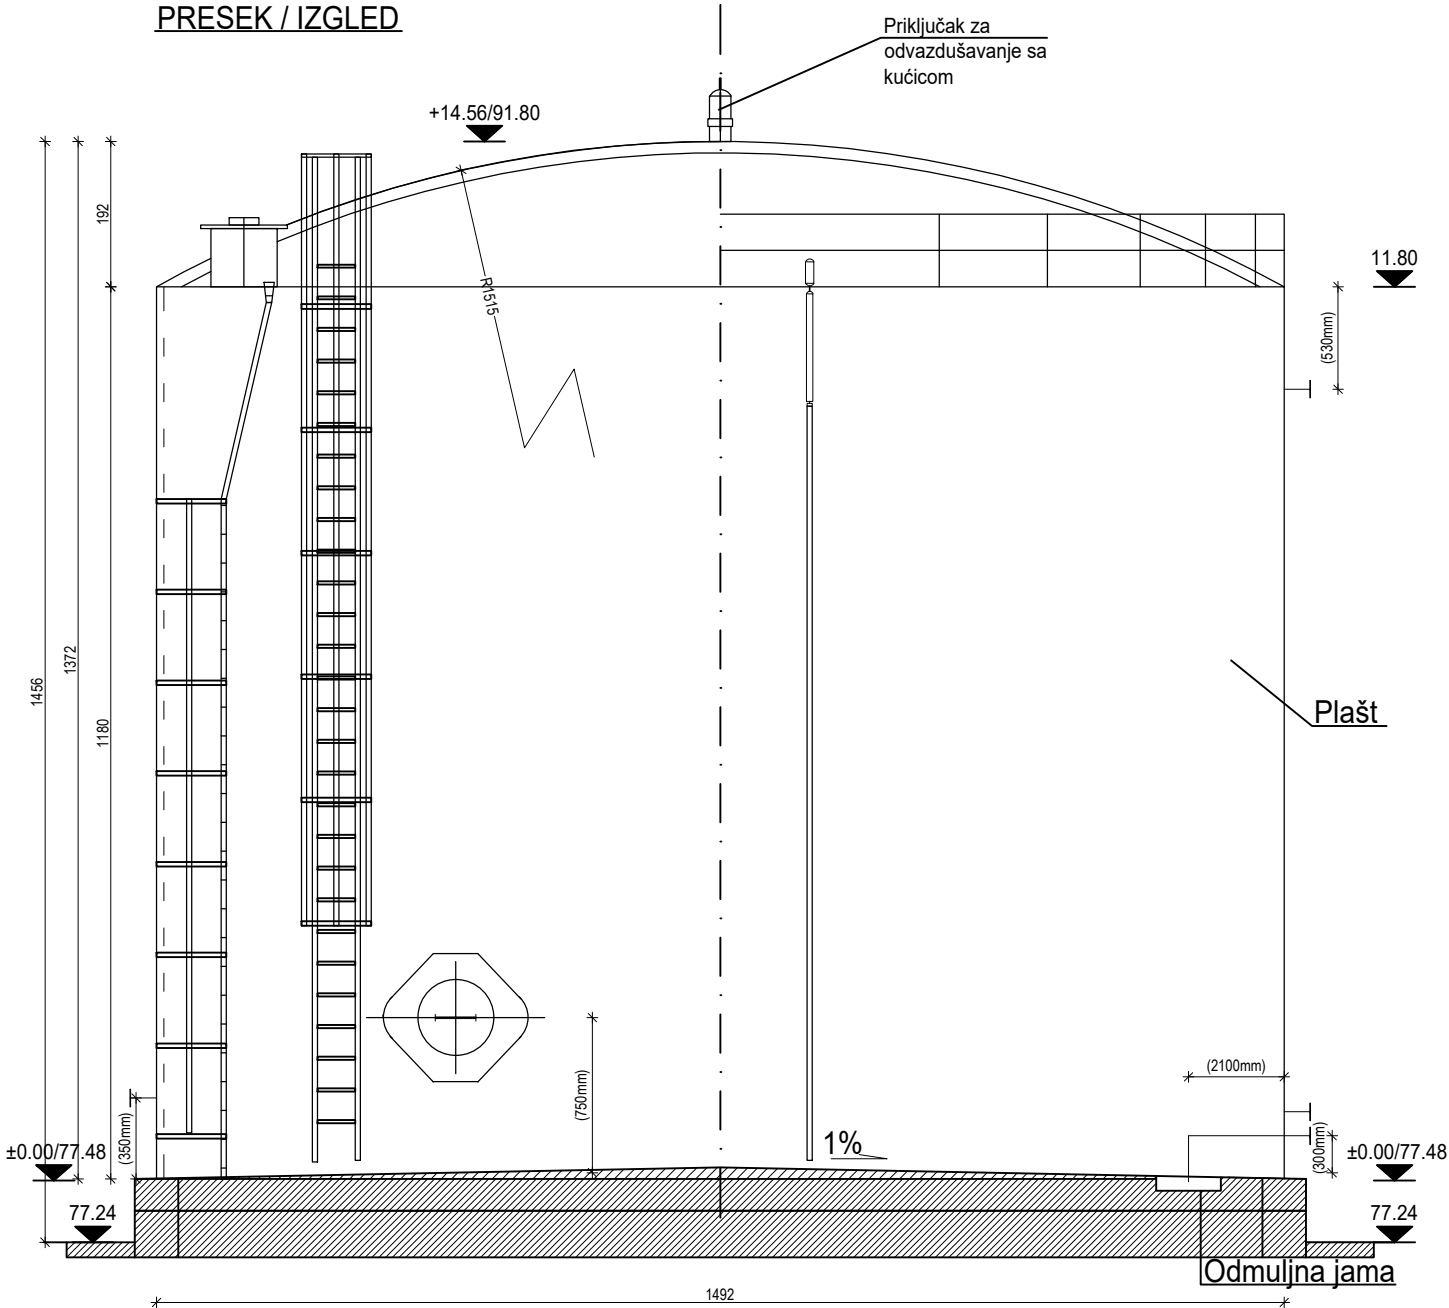


							
							
							
REV.	Opis revizije / Revision description			Datum	Crtao	Overio	
 www.deltainzenjering.rs			Ime i prezime	Paraf	Investitor: Javno preduzeće „Elektroprivreda Srbije,, ul. Balkanska br.13, Beograd		
		Odg. projektant:	Aleksandar Blagojević dig				
		Licenca odg.proj.:	310 F840 08		Objekat: REZERVOAR DEMI VODE-2000m3 TE "Nikola Tesla A" Obrenovac K.P. 1934/1, K.O. Urovci		
		Vrsta teh. dok.:	Izveštaj o zatečenom stanju				
		Datum:	Decembar 2019.	Projekcija:			 
		Deo projekta:					Konstrukcija
Razmera:	Naziv crteža:			Crtež broj:		List/od:	
1:100	OSNOVA / PRESEK / IZGLED			24/19-38-I-1-02		2/2	
						Rev.	
							

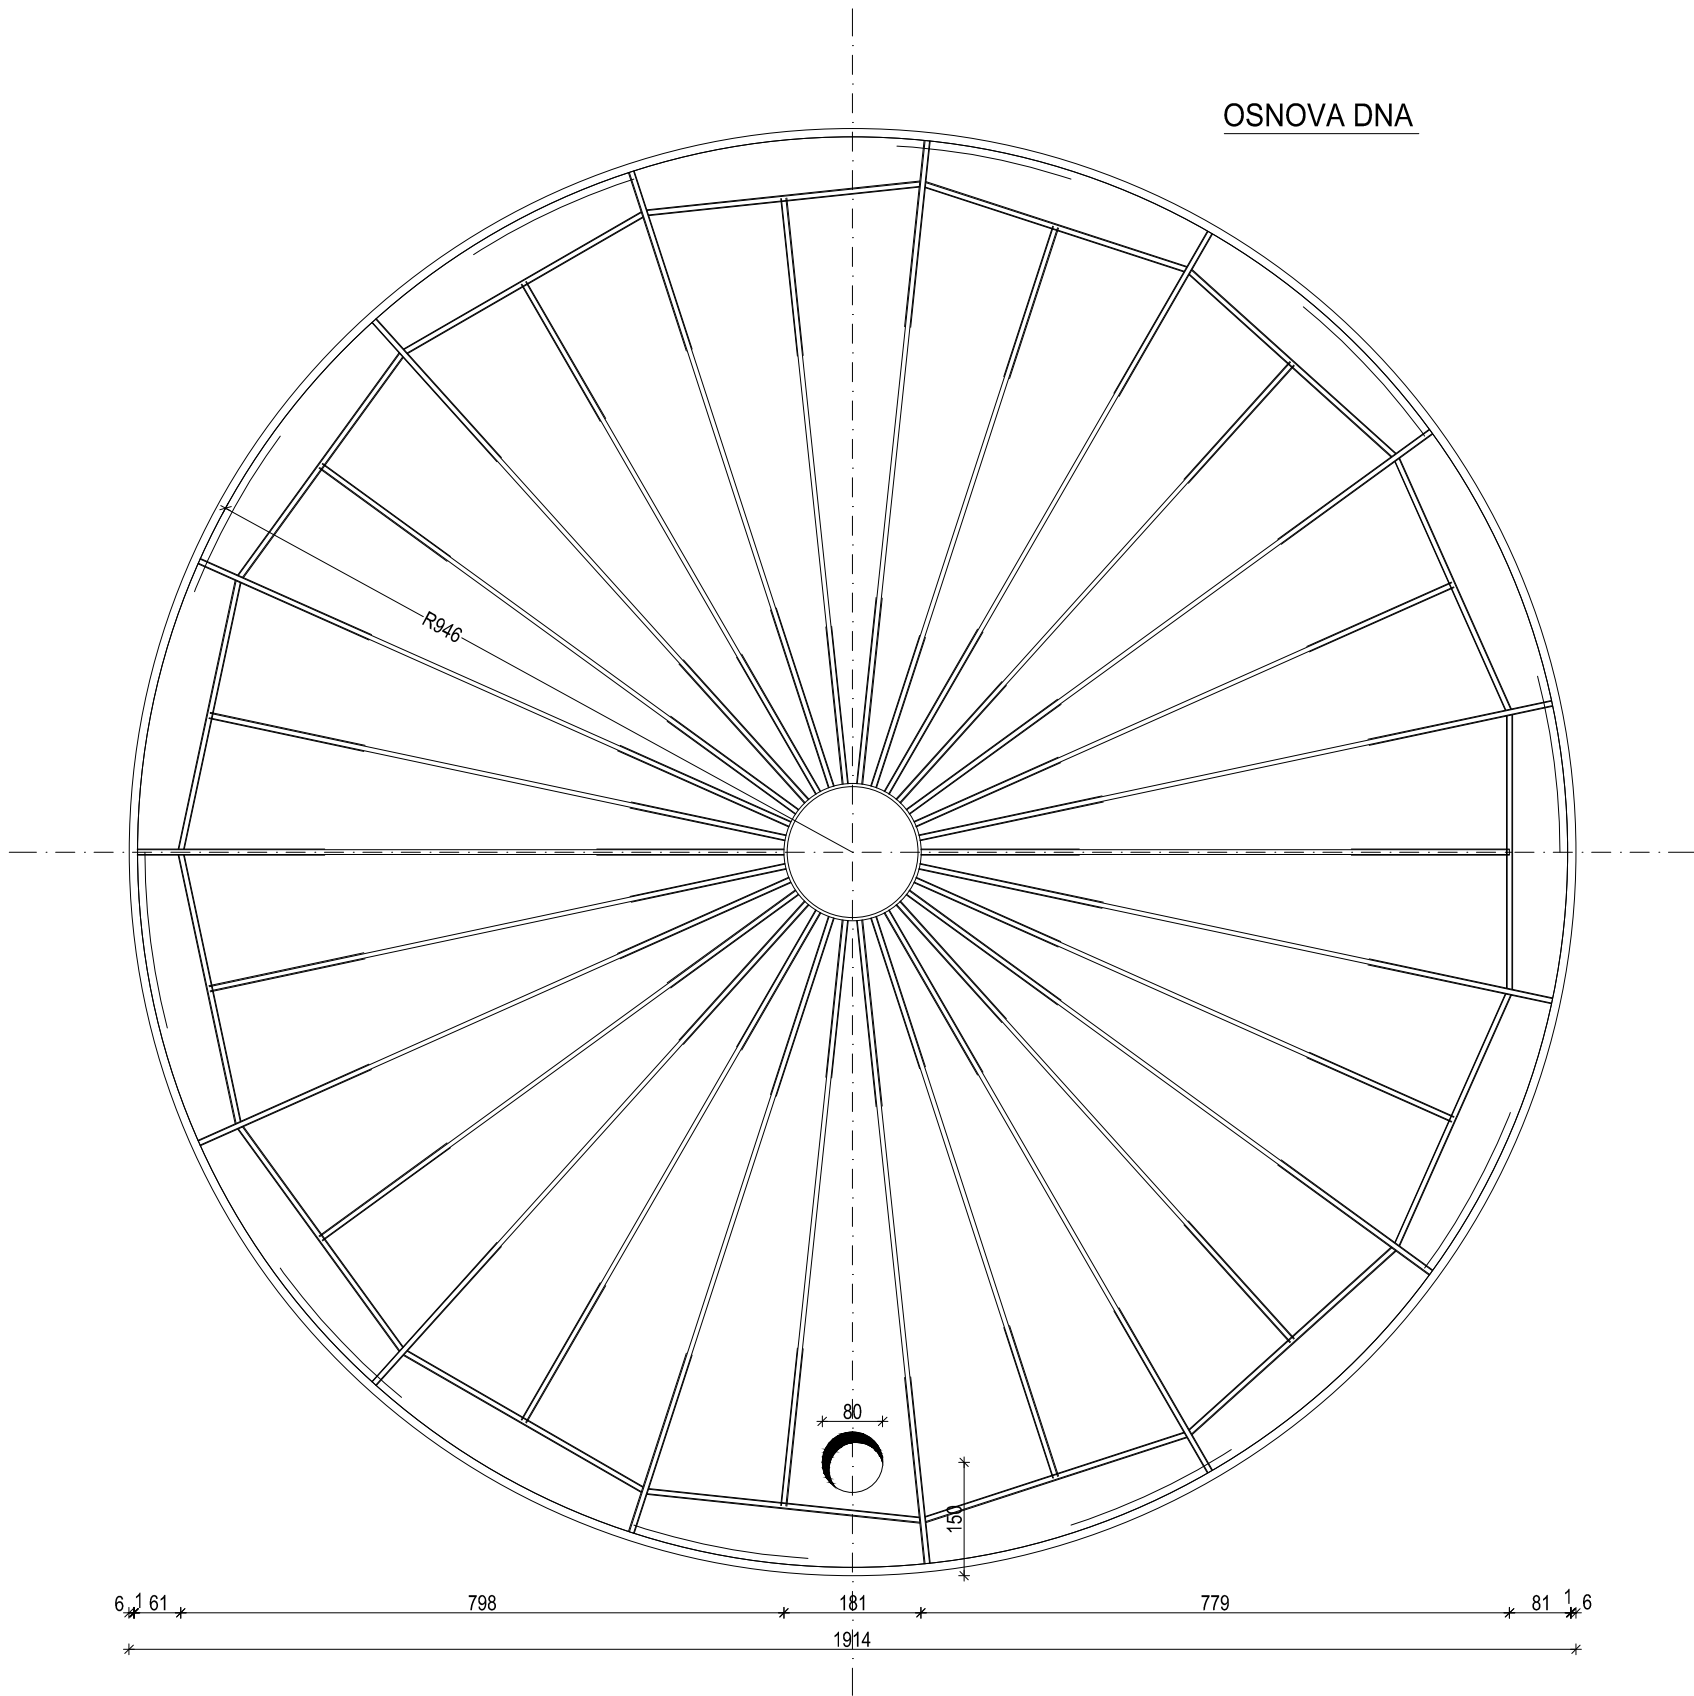



Namena prostora	Neto P.(m2)	pod	zid	plafon
1. rezervoar	275.23	lim	lim	lim
Ukupno	275.23			

Ukupna neto površina objekta.....275.23m2
Bruto površina objekta.....281.00m2
Površina pod objektom(PP0).....281.00m2

▲						
▲						
0						
REV.	Opis revizije / Revision description			Datum	Crtao	Overio
 www.deltainzenjering.rs	Odg. projektant:	Ime i prezime	Paraf	Investitor:	Javno preduzeće "Elektroprivreda Srbije" ul. Balkanska br.13, Beograd	
	Licenca odg.proj.:	310 F840 08		Objekat:	REZERVOAR DEMI VODE-3000m3 TE "Nikola Tesla A" Obnovac K.P. 1934/1, K.O. Urovc	
	Vrsta teh. dok.:	Izveštaj o zatečenom stanju				
	Datum:	Decembar 2019.	Projekcija:			
	Deo projekta:	Konstrukcija				
	Razmera:	Naziv crteža:			Crtež broj:	List/od:
1:100	OSNOVA DNA REZERVOARA			24/19-39-I-1-02	2/4	
				Rev.		

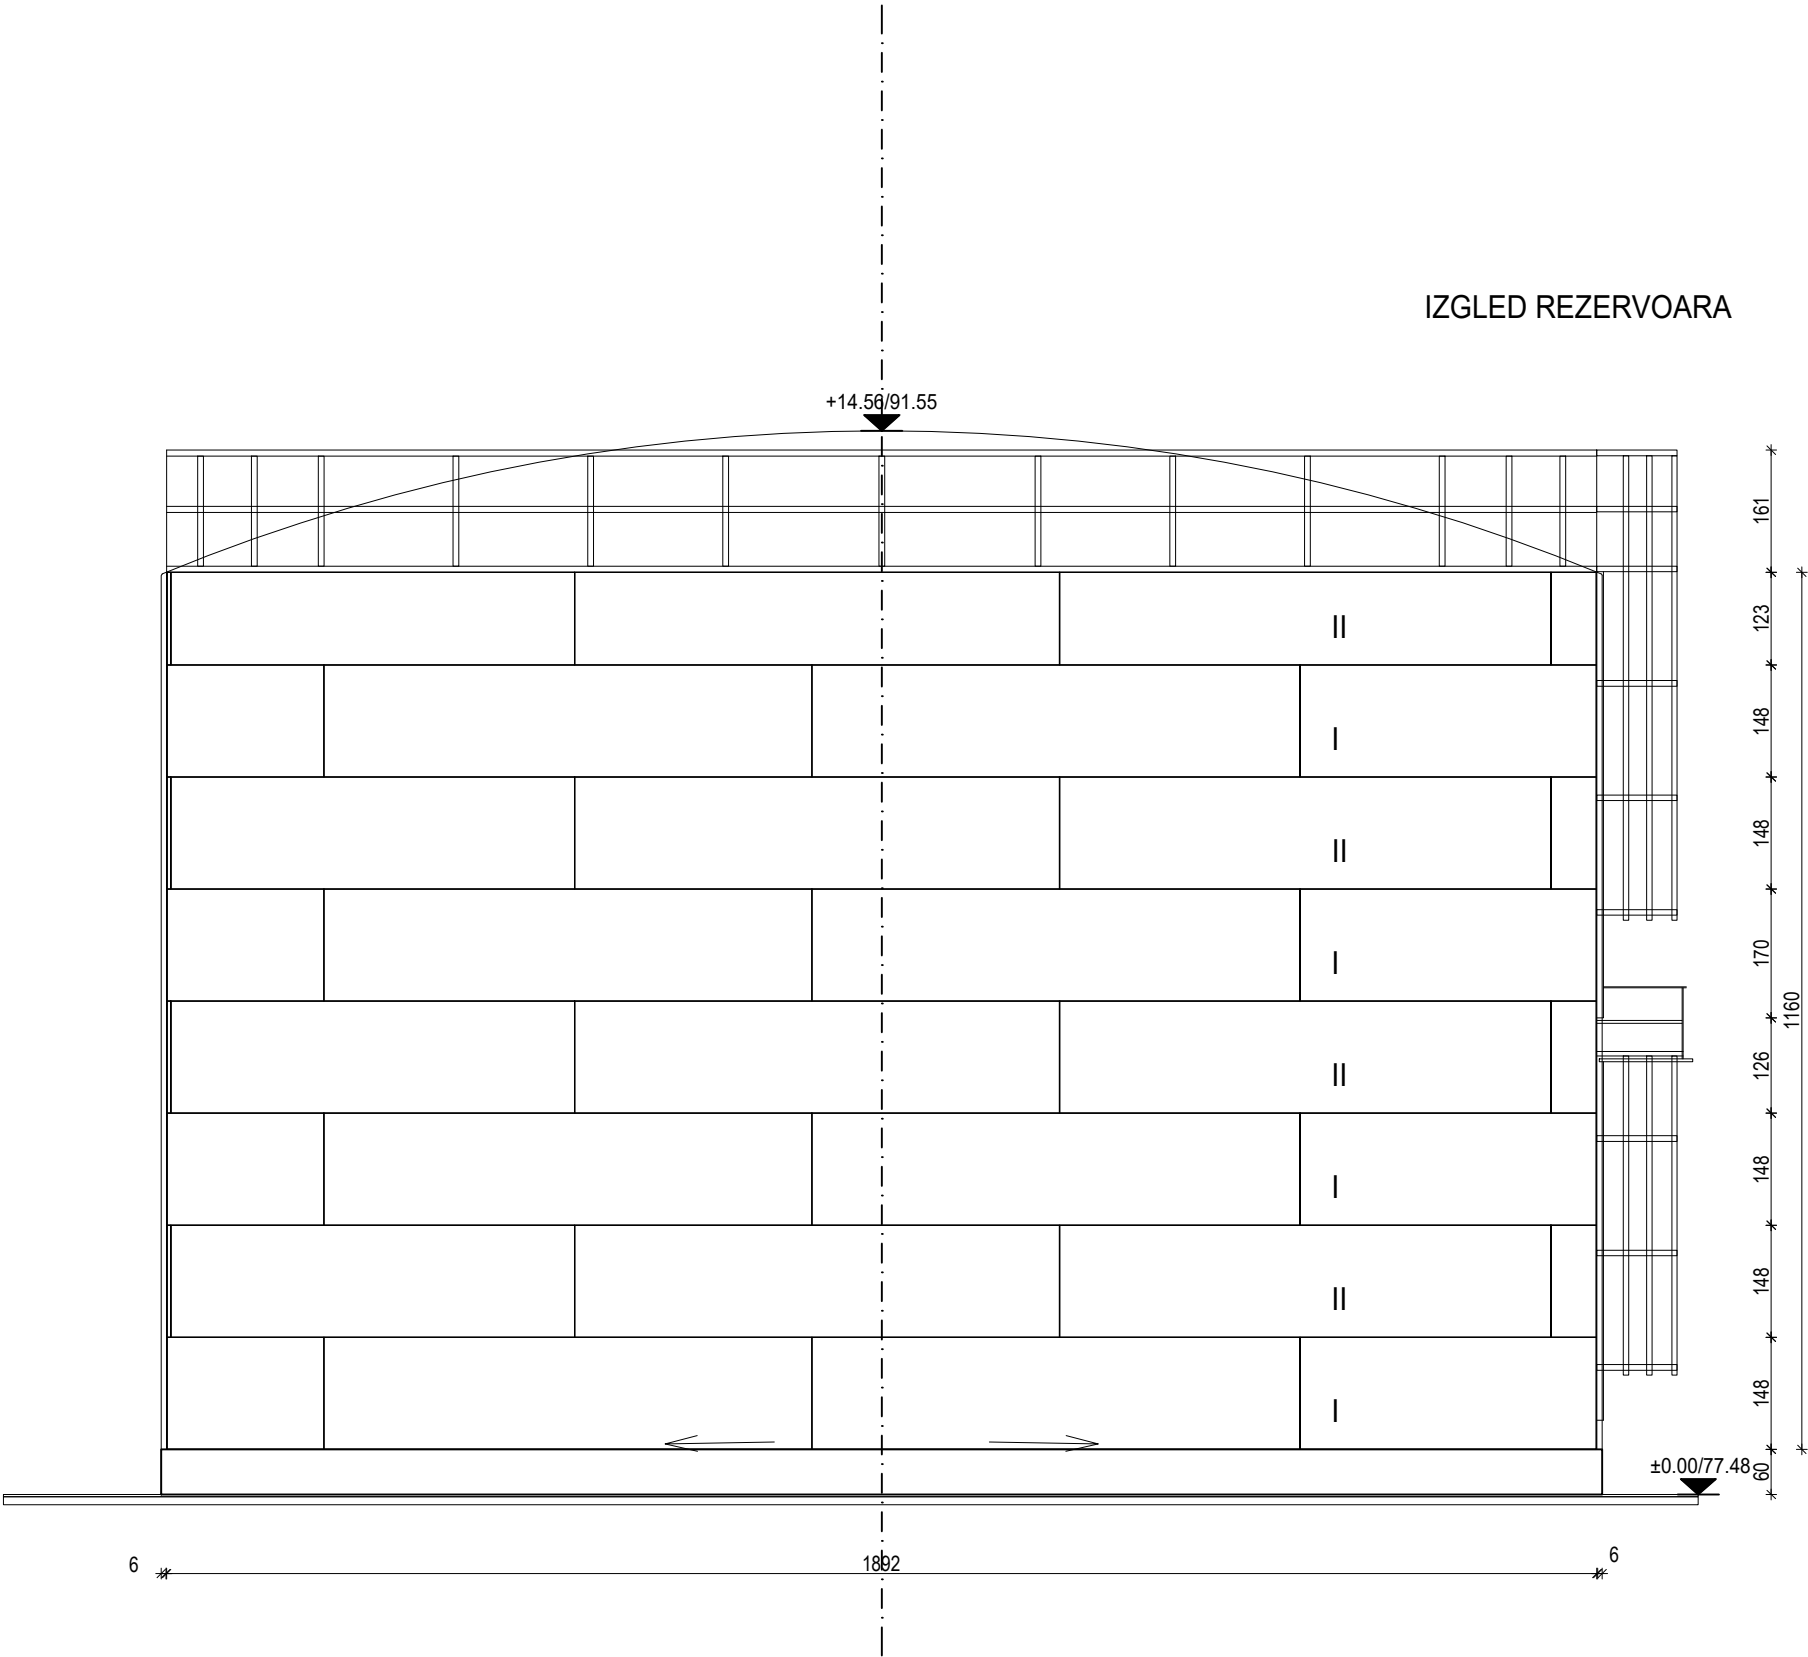

						
						
						
REV.	Opis revizije / Revision description			Datum	Crtao	Overio
 delta inženjering www.deltainzenjering.rs	Odg. projektant:	Ime i prezime Aleksandar Blagojević dig		Paraf	Investitor:	Javno preduzeće "Elektroprivreda Srbije" ul. Balkanska br.13, Beograd
	Licenca odg.proj.:	310 F840 08			Objekat:	REZERVOAR DEMI VODE-3000m3 TE "Nikola Tesla A" Obnovovac K.P. 1934/1, K.O. Urovci
	Vrsta teh. dok.:	Izveštaj o zatečenom stanju				
	Datum:	Decembar 2019.	Projekcija:	 		
	Deo projekta:	Konstrukcija				
	Razmera:	Naziv crteža:			Crtež broj:	List/od:
1:100	IZGLED			24/19-39-I-1-04	4/4	
				Rev.		

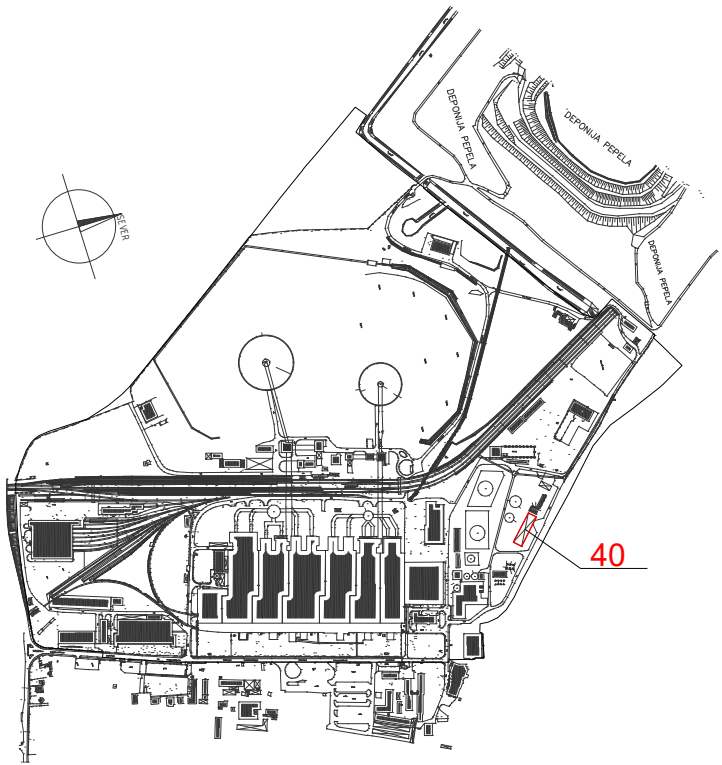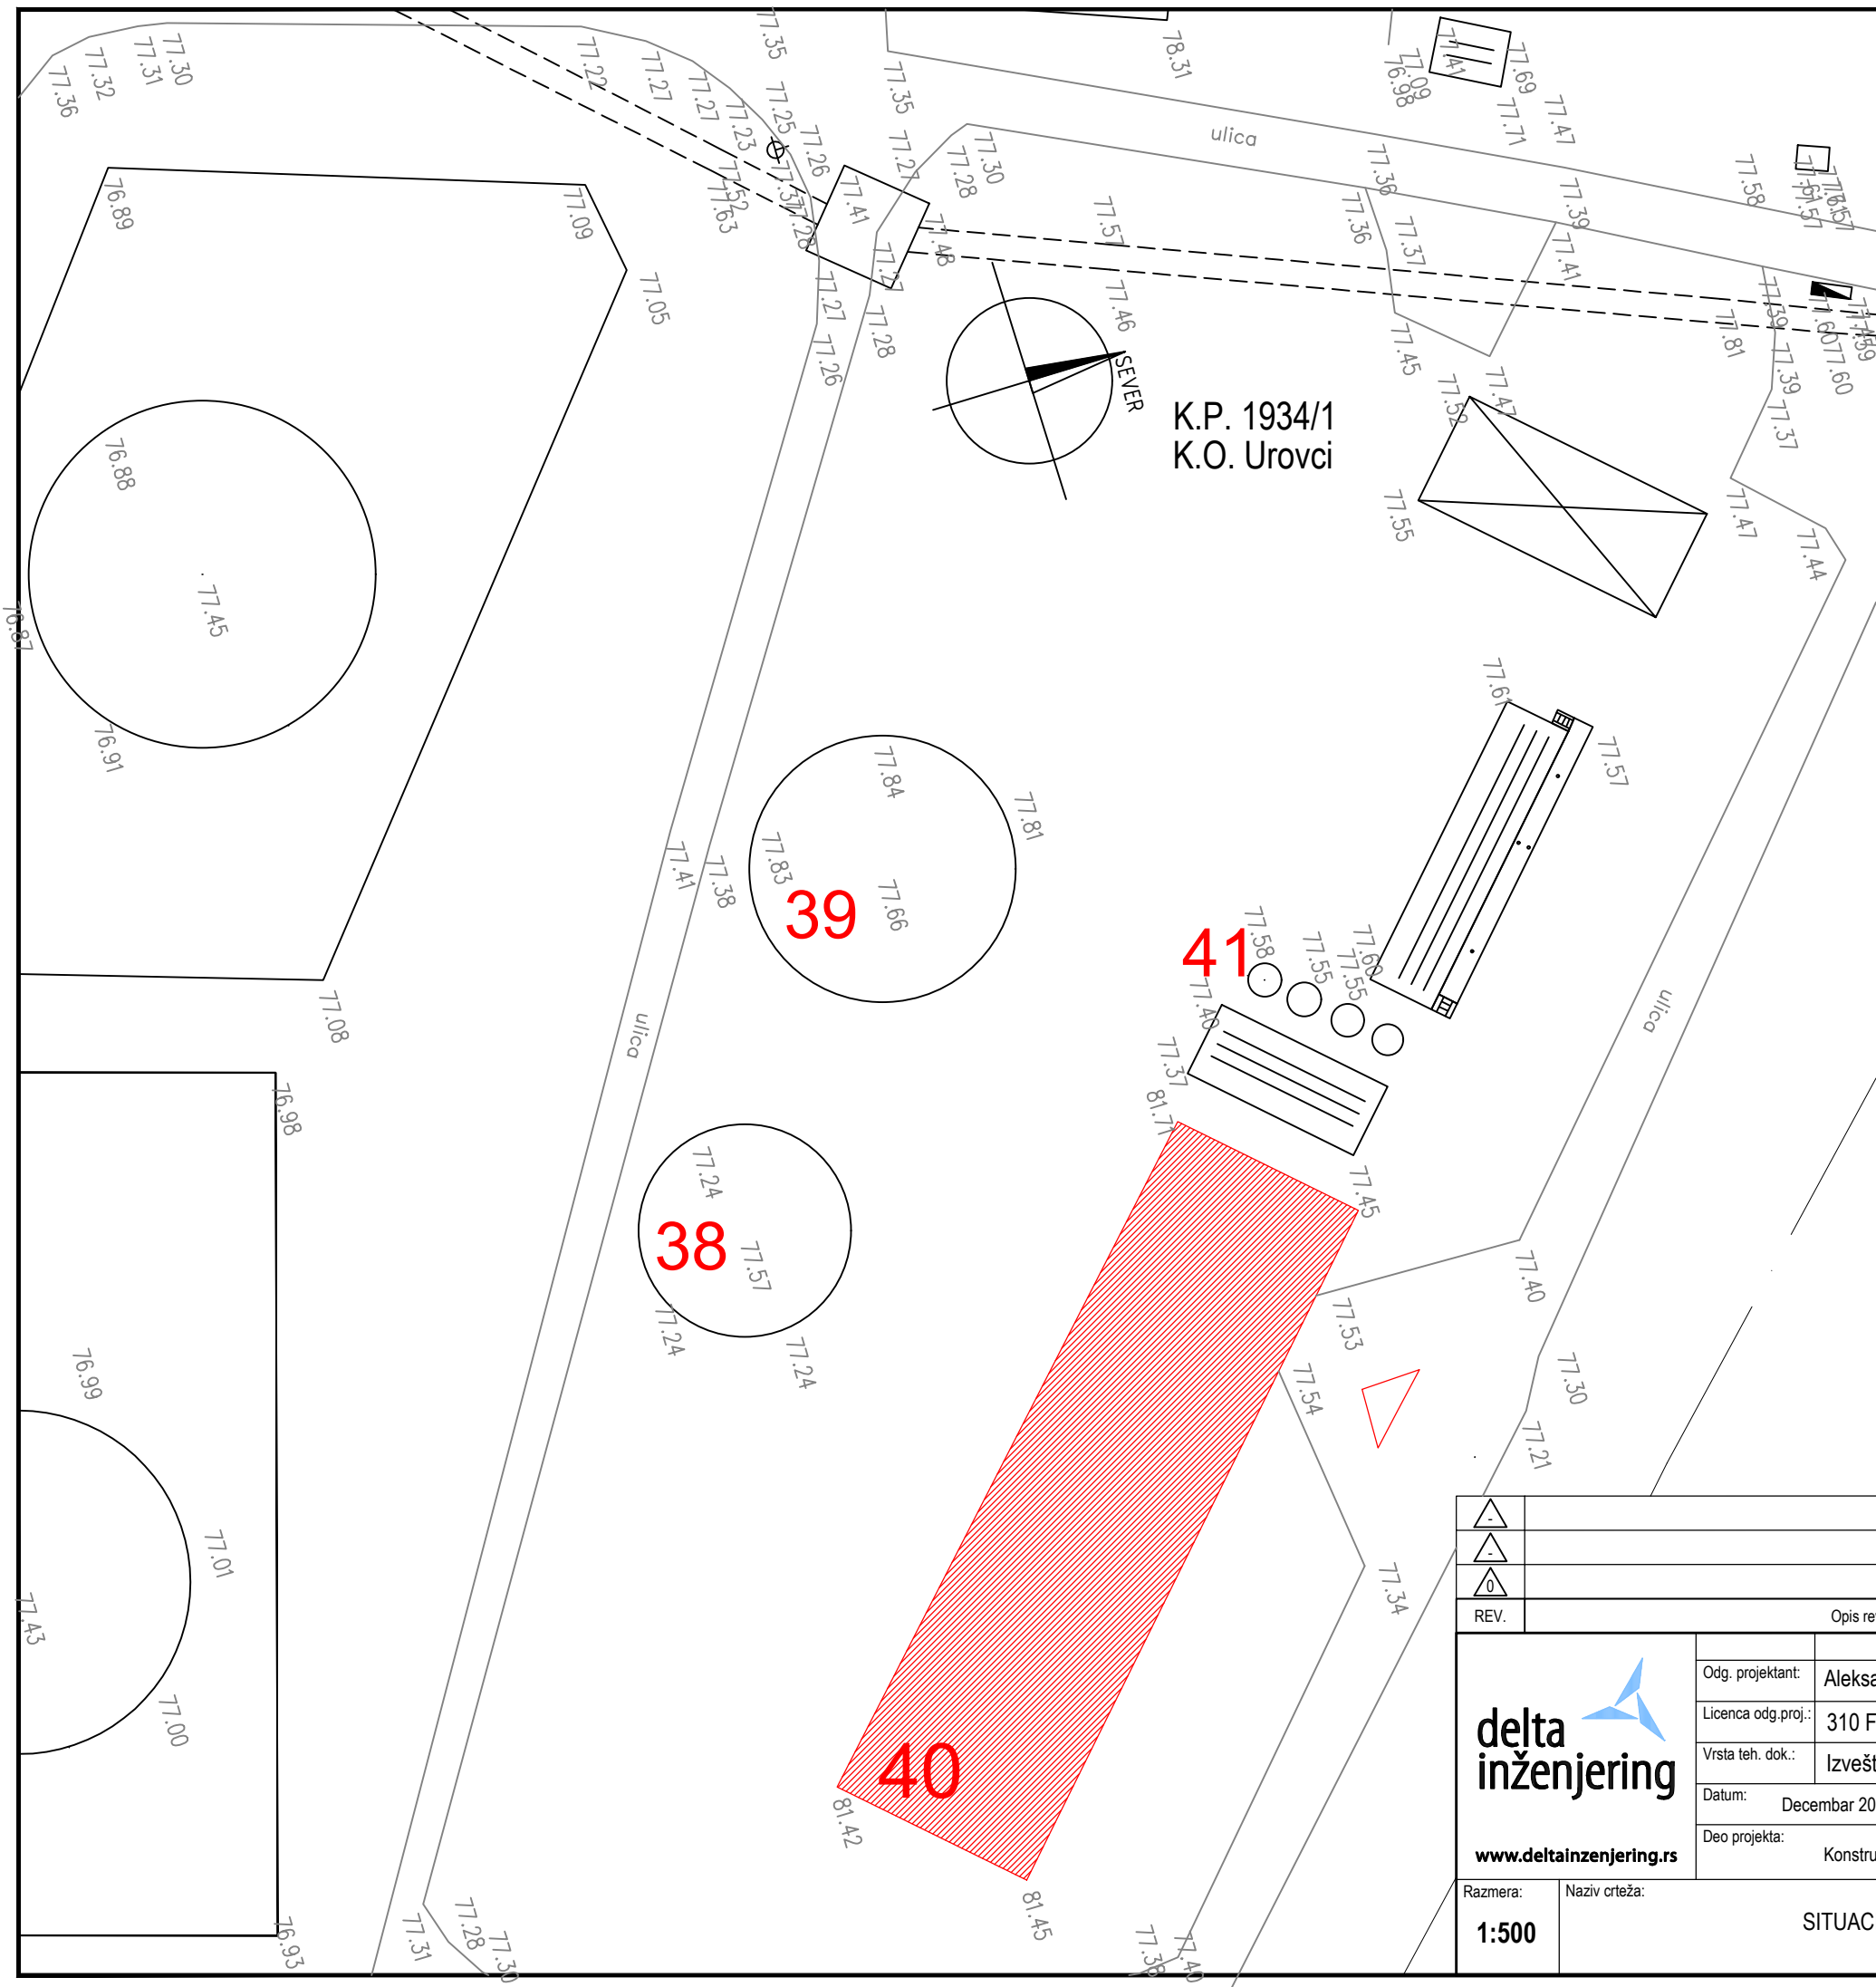



objekat 40 - SKLADIŠTE VODONIKA

- 38 REZERVOAR DEMI VODE 2000m3
- 39 REZERVOAR DEMI VODE 3000m3
- 40 SKLADIŠTE VODONIKA
- 41 STANICA CO2

LEGENDA:

- gabarit predmetnih objekata
- projekcija predmetnih objekata
- ostali objekti

					
					
					
REV.	Opis revizije / Revision description		Datum	Crtao	Overio
 delta inženjering www.deltainzenjering.rs	Odg. projektant:	Ime i prezime	Paraf	Investitor:	
	Licenca odg.proj.:	Aleksandar Blagojević dig		Javno preduzeće "Elektroprivreda Srbije"	
	Vrsta teh. dok.:	310 F840 08		ul. Balkanska br.13, Beograd	
	Datum:	Izveštaj o zatečenom stanju		Objekat:	
	Deo projekta:	Decembar 2019.	Projekcija:	SKLADIŠTE VODONIKA	
			 	TE "Nikola Tesla A" Obrenovac	
	Konstrukcija		K.P. 1934/1, K.O. Urovci		
Razmera:	Naziv crteža:		Crtež broj:		List/od:
1:500	SITUACIJA		24/19-40-I-1-01		1/2
					Rev.
					

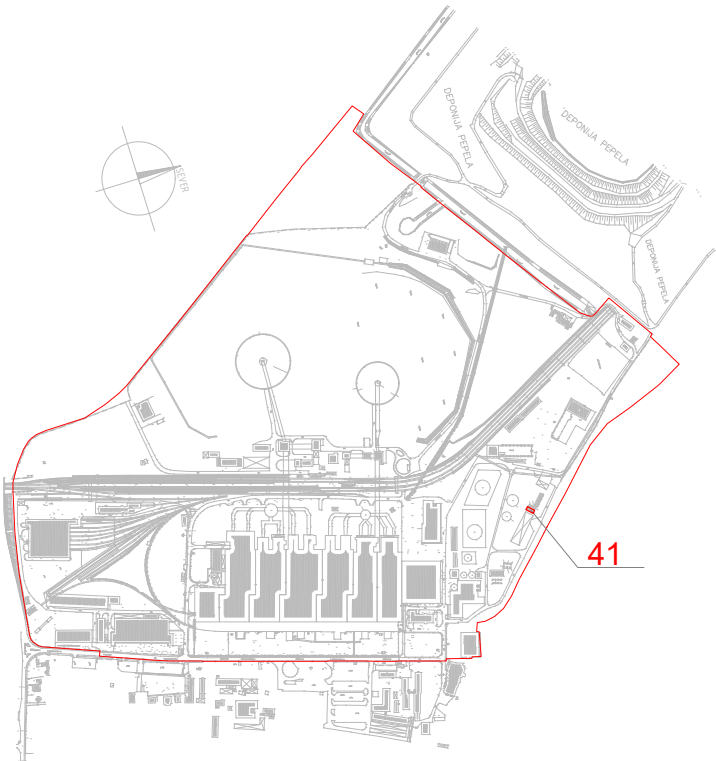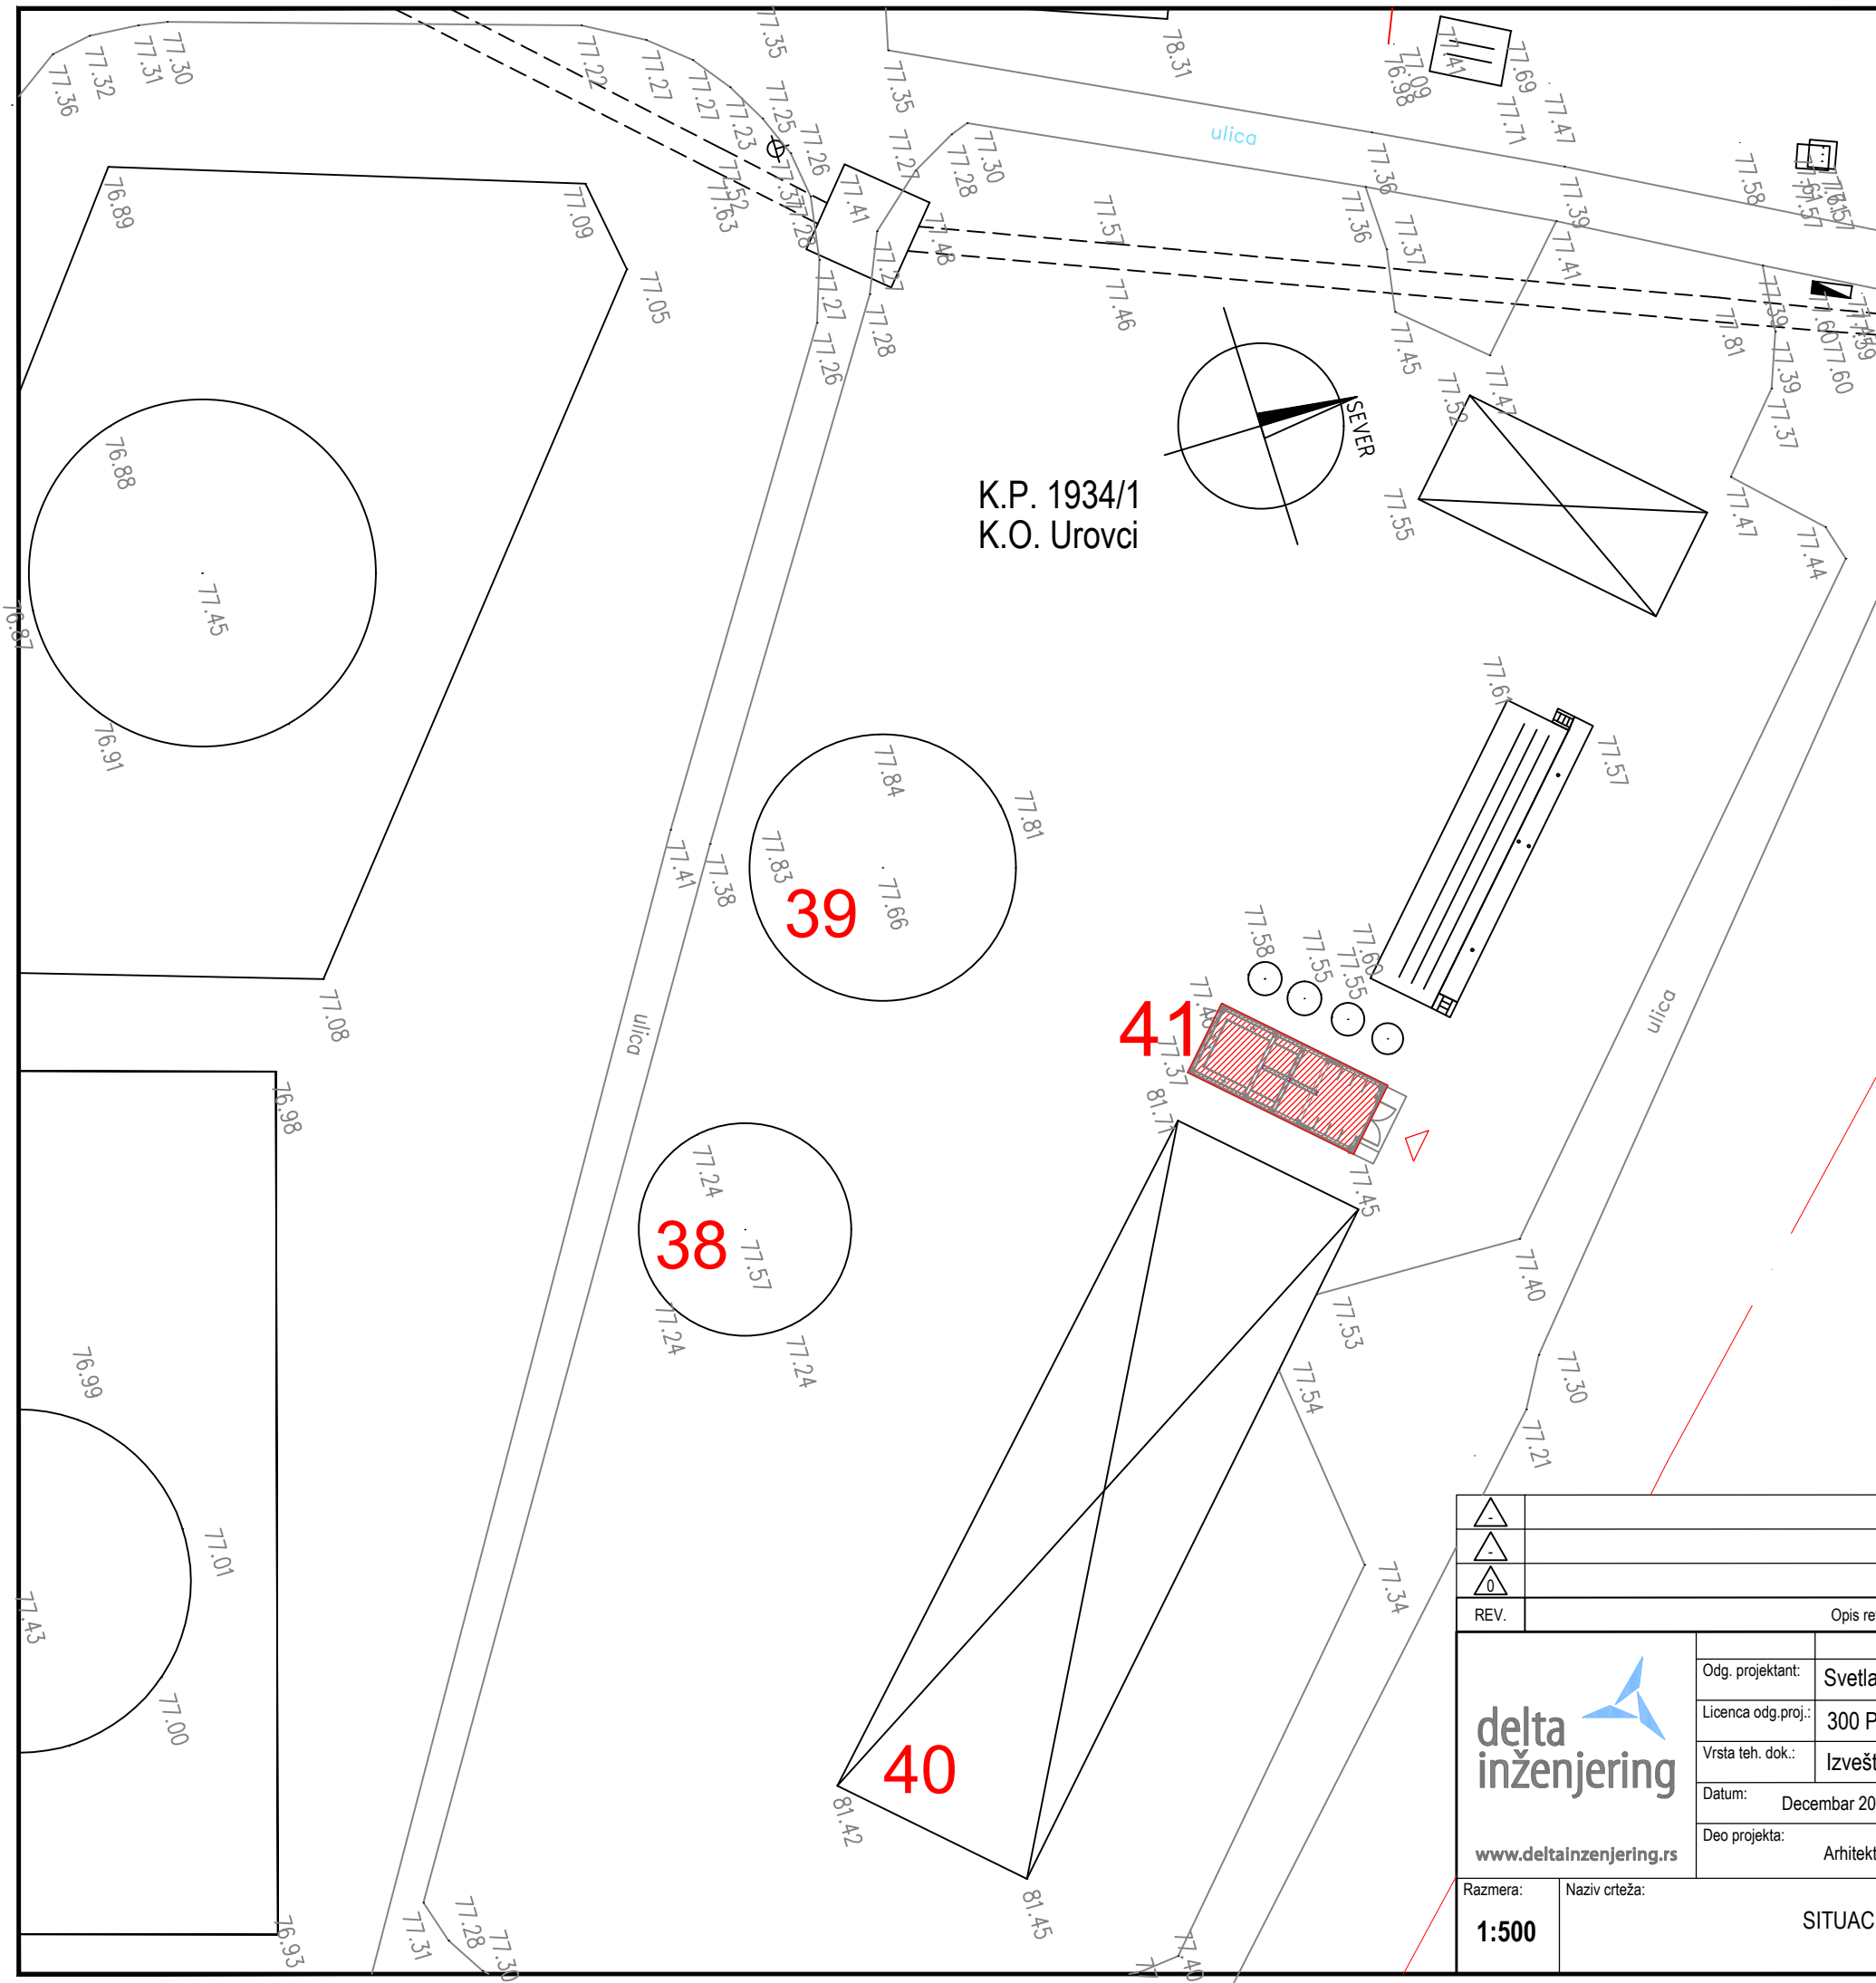



objekat 41 - STANICA CO2

- 38 REZERVOAR DEMI VODE 2000m3
- 39 REZERVOAR DEMI VODE 3000m3
- 40 SKLADIŠTE VODONIKA

LEGENDA:

- gabarit predmetnih objekata
- projekcija predmetnih objekata
- ostali objekti

△						
△						
△						
0						
REV.	Opis revizije / Revision description			Datum	Crtao	Overio
 www.deltainzenjering.rs		Odg. projektant:	Ime i prezime	Paraf	Investitor:	
		Licenca odg.proj.:	Svetlana Pavlović dia		Javno preduzeće "Elektroprivreda Srbije"	
		Vrsta teh. dok.:	300 P332 17		ul. Balkanska br.13, Beograd	
		Datum:	Izveštaj o zatečenom stanju		Objekat:	
		Decembar 2019.	Projekcija:		STANICA CO2	
Deo projekta:		Arhitektura		TE "Nikola Tesla A" Obrenovac		
Razmera:		Naziv crteža:		Crtež broj:		List/od:
1:500		SITUACIJA		24/19-41-I-1-01		1/2
						Rev.
						0

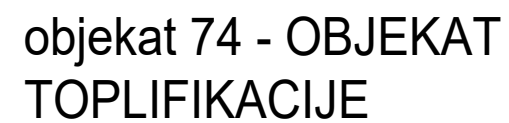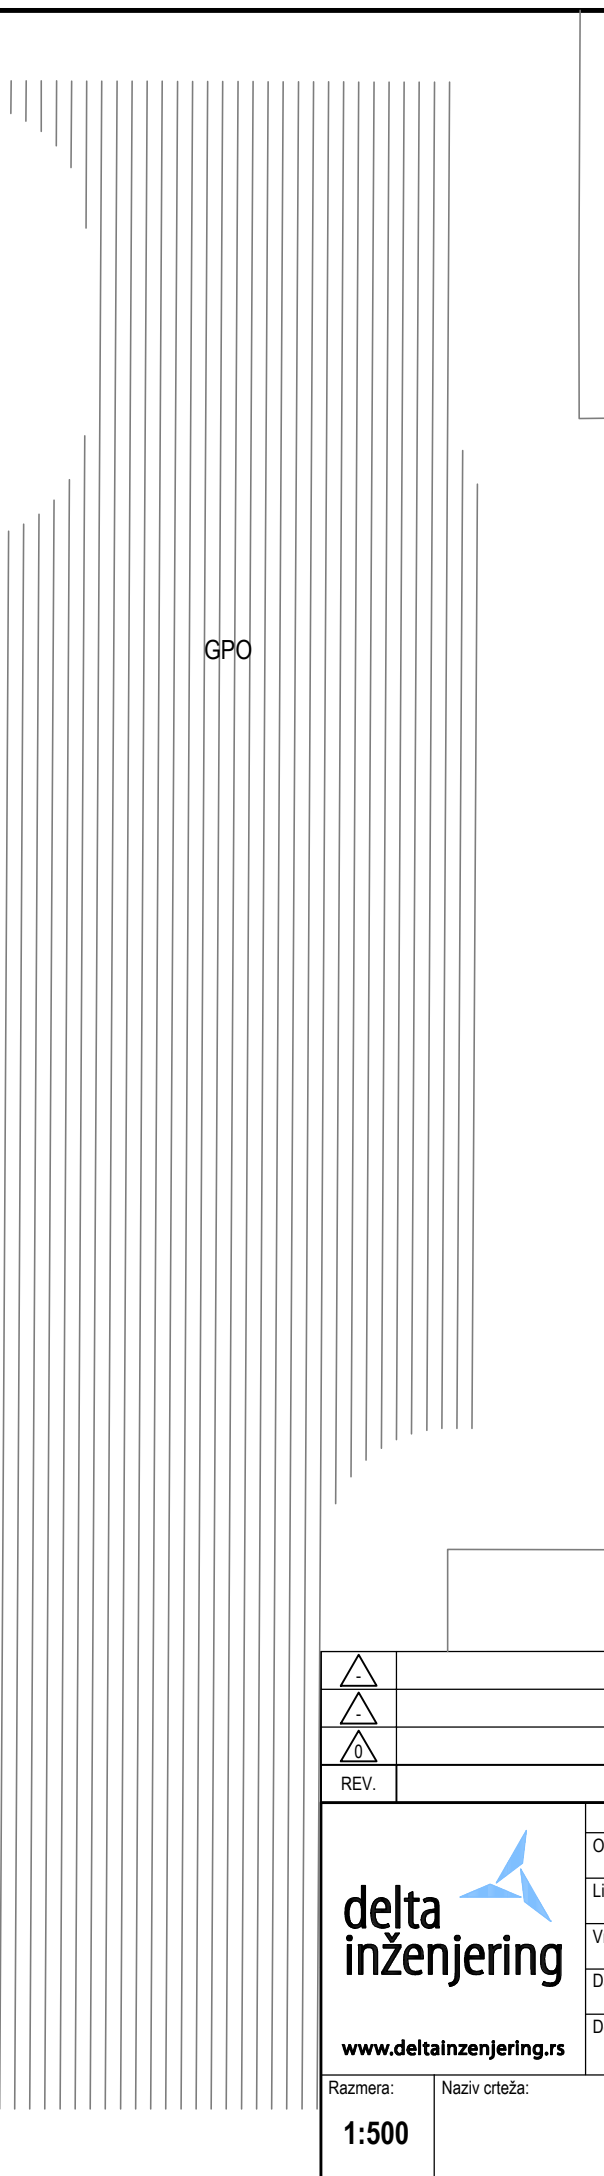


LEGENDA:

_____ gabarit predmetnih objekata

 projekcija predmetnih objekata

 ostali objekti

ZA.Q.01 - Rev. 3 - 15.05.15

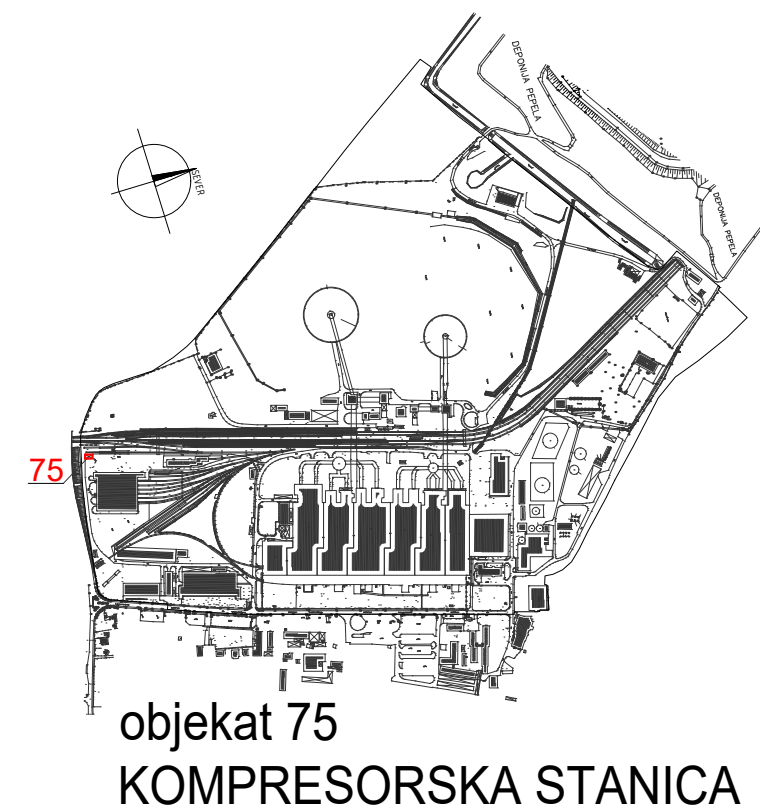

objekat 75

KOMPRESORSKA STANICA

 gabarit predmetnih objekata
 projekcija predmetnih objekata
 ostali objekti

REV.	Opis revizije / Revision description		Datum	Crtao	Overio
 delta inženjering www.deltainzenjering.rs		Ime i prezime	Paraf	Investitor:	Javno preduzeće "Elektroprivreda Srbije" ul. Balkanska br.13, Beograd
	Odg. projektant:	Svetlana Pavlović dia		Objekat:	
	Licenca odg.proj.:	300 P332 17			
	Vrsta teh. dok.:	Izveštaj o zatečenom stanju			
	Datum:	Decembar 2019.	Projekcija:	 	
	Deo projekta:	Arhitektura			
	Razmera:	Naziv crteža:	Crtež broj:	List/od:	
1:500	SITUACIJA	24/19-75-I-1-01	1/4		
			Rev.		