


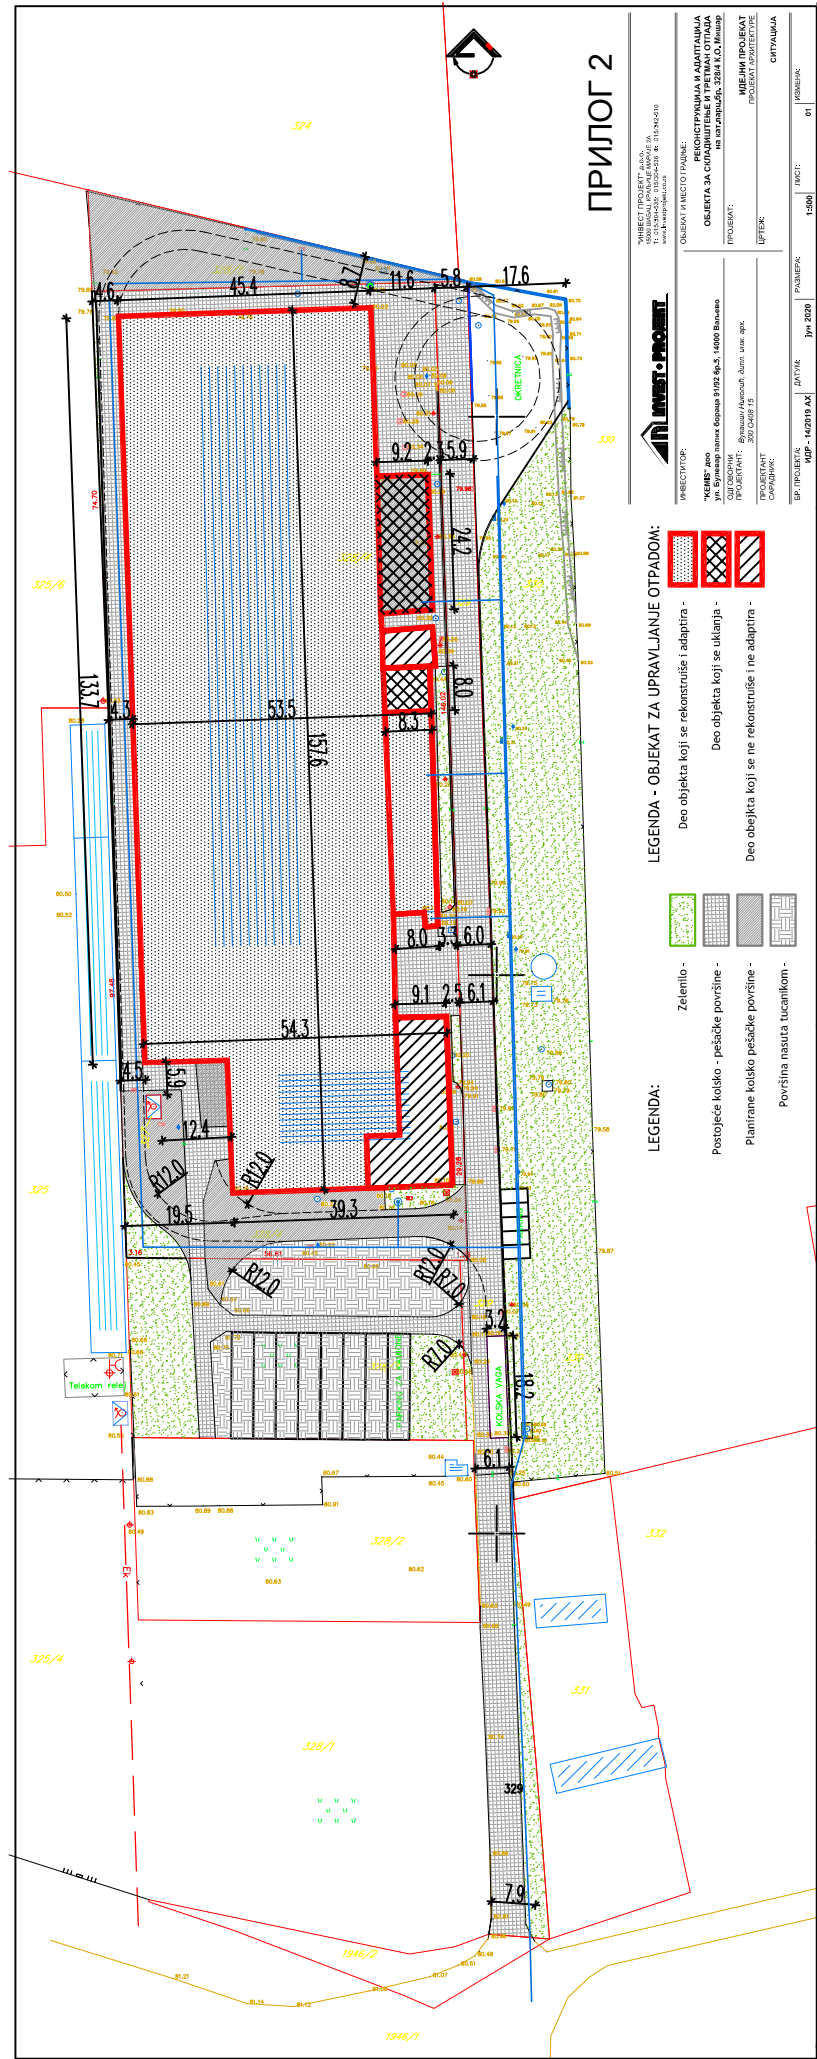

- LEGENDA - OBJEKT ZA UPRAVLJANJE OTPADOM:**
- Zelenilo -
 - Postojeće koliko - pešacke površine -
 - Planirane koliko pešacke površine -
 - Površina nasuta tucanikom -
 - Deo objekta koji se rekonstruiše i adaptira -
 - Deo objekta koji se uklanja -
 - Deo objekta koji se ne rekonstruiše i ne adaptira -

INVEST - PROJEKT

 PROJEKTOVANJE: 2020

OBJEKT I MESTO GRAĐEVINE: **REKONSTRUKCIJA I ADAPTACIJA**
