


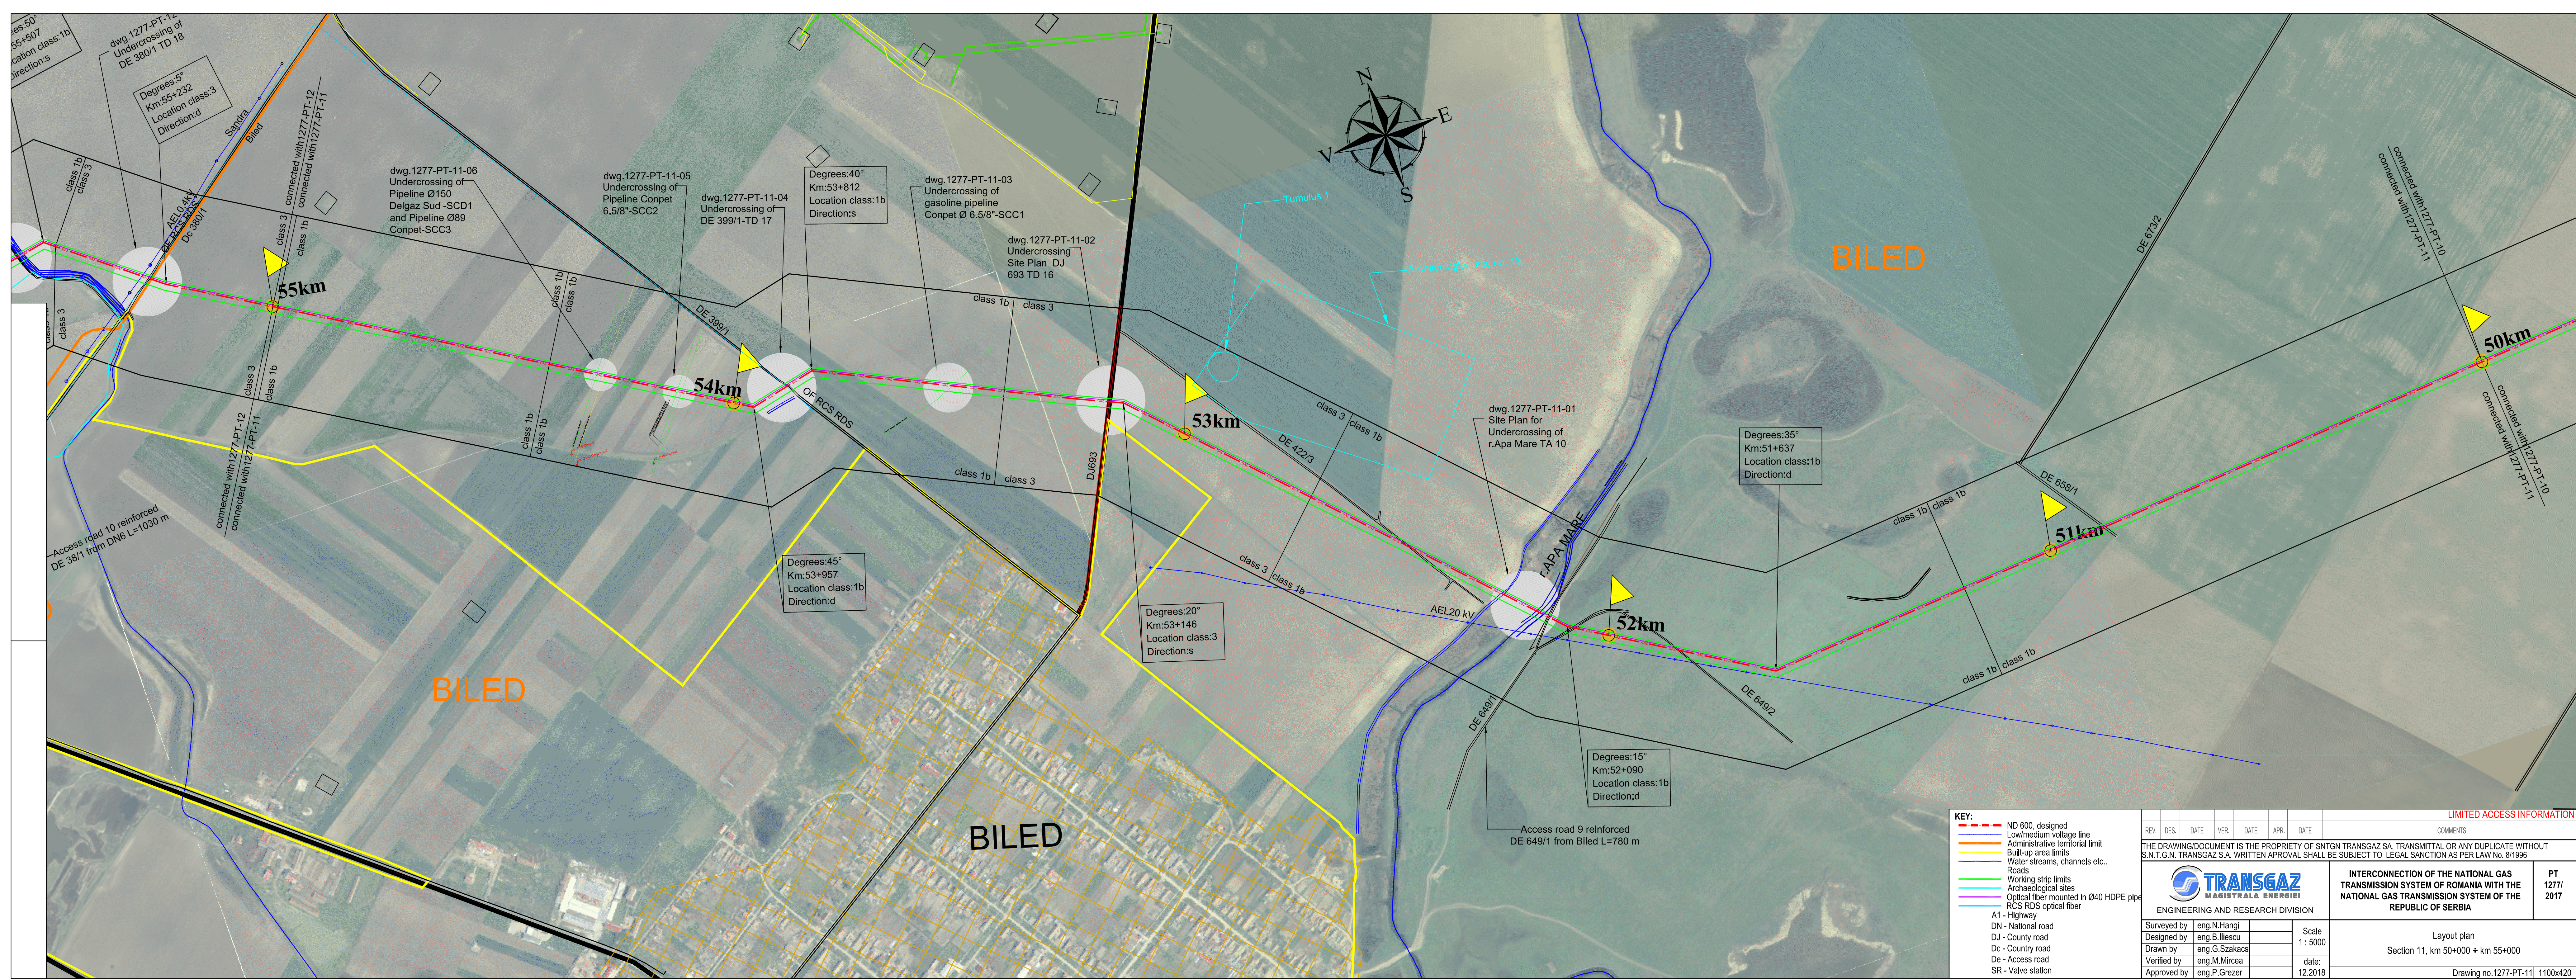

KEY:							
---	ND 600, designed	---	Low/medium voltage line	---	Administrative territorial limit	---	Built-up area limits
---	Water streams, channels etc..	---	Roads	---	Working strip limits	---	Archaeological sites
---	Optical fiber mounted in Ø40 HDPE pipe	---	RCS RDS optical fiber	---	A1 - Highway	---	DN - National road
---	DJ - County road	---	Dc - Country road	---	De - Access road	---	SR - Valve station

							LIMITED ACCESS INFORMATION		
REV.	DES.	DATE	VER.	DATE	APR.	DATE	COMMENTS		
THE DRAWING/DOCUMENT IS THE PROPERTY OF SNTGN TRANSGAZ SA, TRANSMITTAL OR ANY DUPLICATE WITHOUT S.N.T.G.N. TRANSGAZ S.A. WRITTEN APROVAL SHALL BE SUBJECT TO LEGAL SANCTION AS PER LAW No. 8/1996									
 ENGINEERING AND RESEARCH DIVISION						INTERCONNECTION OF THE NATIONAL GAS TRANSMISSION SYSTEM OF ROMANIA WITH THE NATIONAL GAS TRANSMISSION SYSTEM OF THE REPUBLIC OF SERBIA			PT 1277/ 2017
Surveyed by	eng.N.Hangi				Scale 1 : 5000		Layout plan Section 11, km 50+000 ± km 55+000		
Designed by	eng.B.Iliescu								
Drawn by	eng.G.Szakacs				date: 12.2018		Drawing no.1277-PT-11 1100x420		
Verified by	eng.M.Mircea								
Approved by	eng.P.Grezer								