


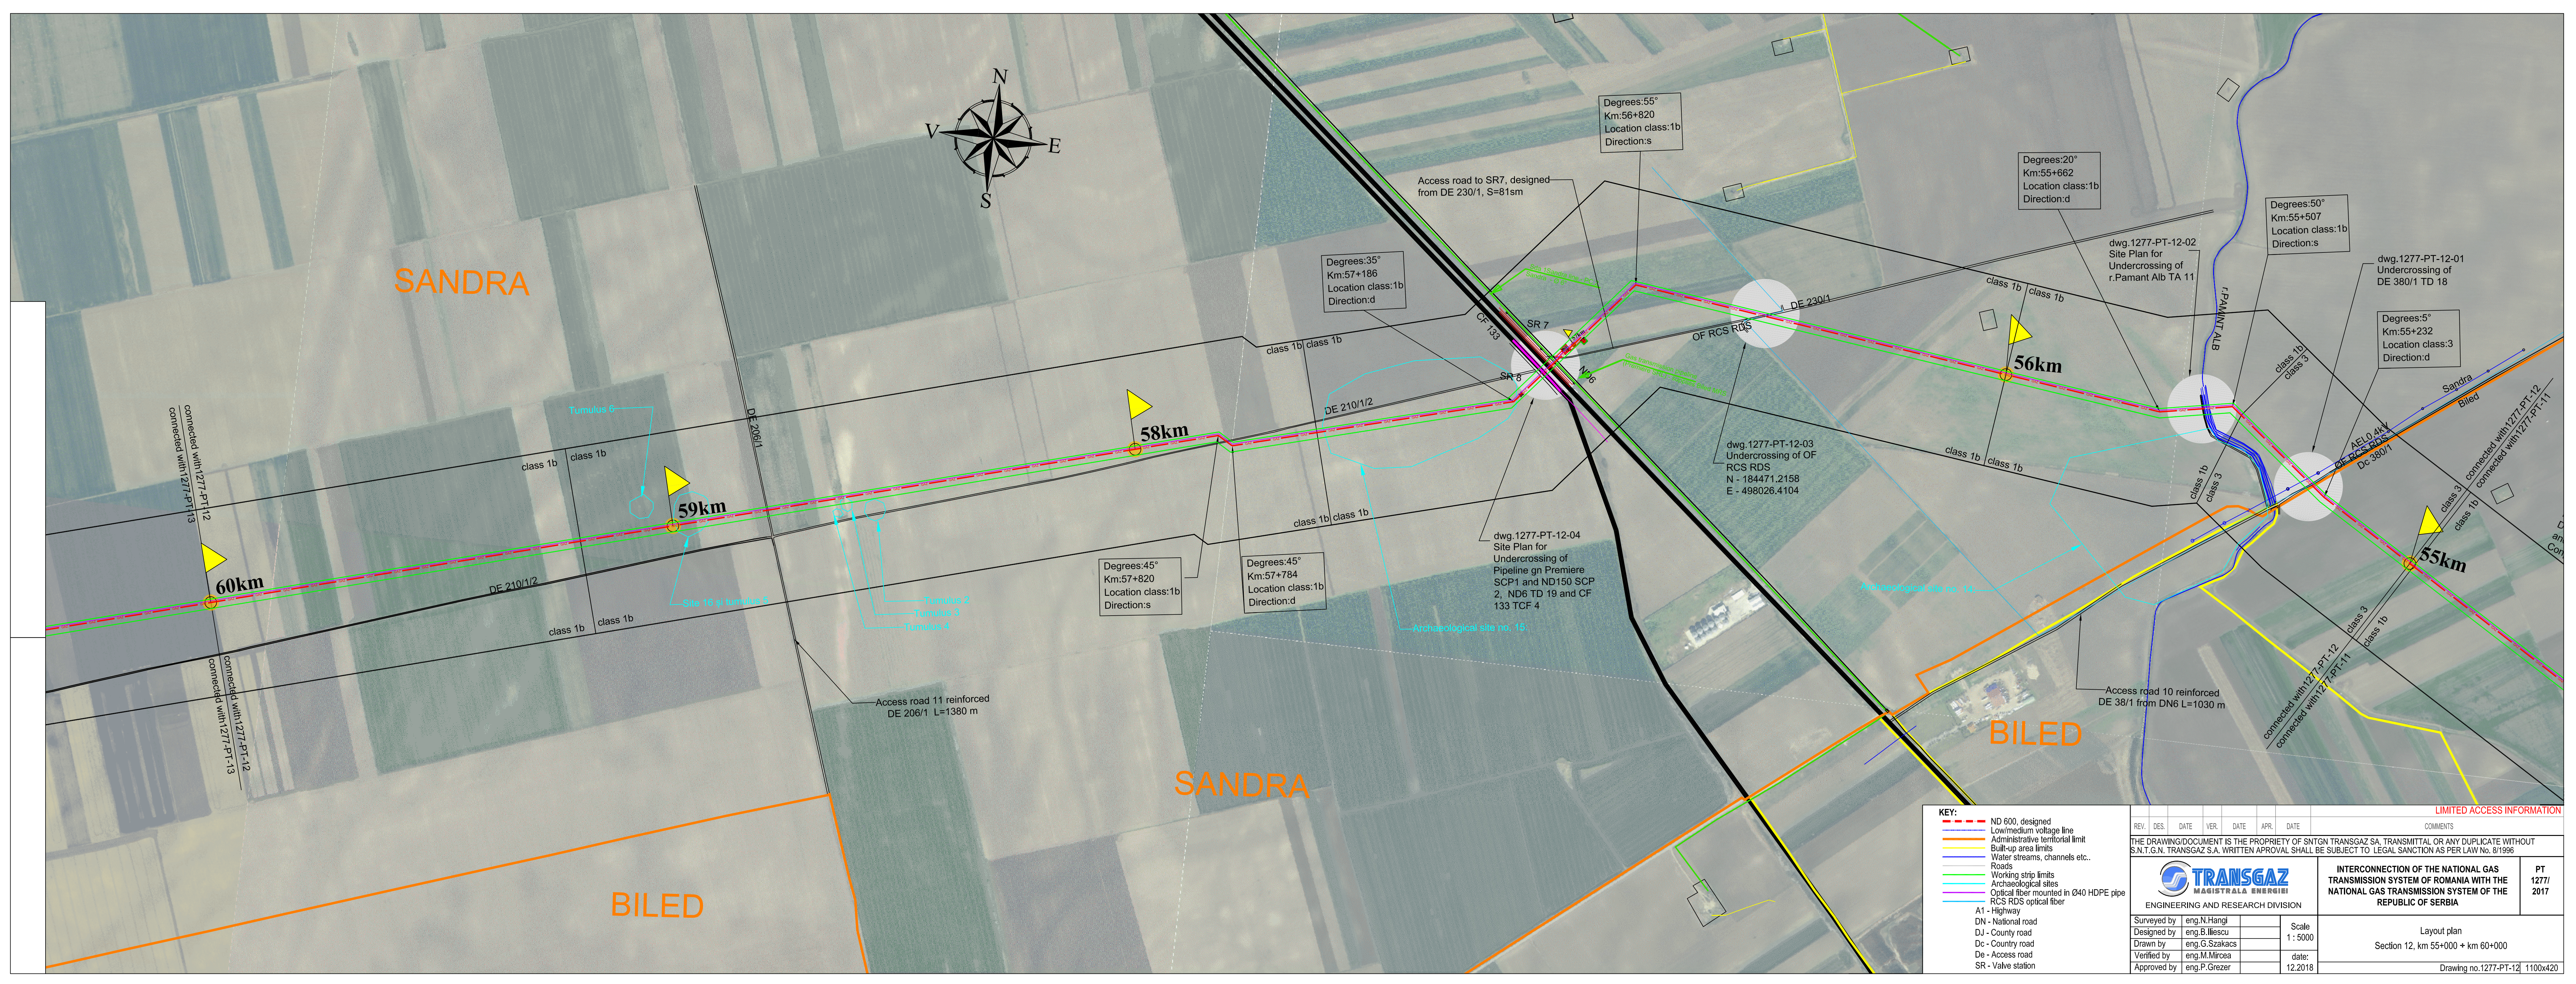

KEY:

- ND 600, designed
- Low/medium voltage line
- Administrative territorial limit
- Built-up area limits
- Water streams, channels etc.
- Roads
- Working strip limits
- Archaeological sites
- Optical fiber mounted in Ø40 HDPE pipe
- RCS RDS optical fiber
- A1 - Highway
- DN - National road
- DJ - County road
- Dc - Country road
- De - Access road
- SR - Valve station

REV.	DES.	DATE	VER.	DATE	APR.	DATE	COMMENTS
THE DRAWING/DOCUMENT IS THE PROPERTY OF SNTON TRANSGAZ SA. TRANSMITTAL OR ANY DUPLICATE WITHOUT S.N.T.G.N. TRANSGAZ S.A. WRITTEN APPROVAL SHALL BE SUBJECT TO LEGAL SANCTION AS PER LAW No. 8/1996							
 ENGINEERING AND RESEARCH DIVISION							PT 1277/ 2017
Surveyed by eng.N.Hangi							Scale 1 : 5000
Designed by eng.B.Iliescu							
Drawn by eng.G.Szakacs							
Verified by eng.M.Miroca							
Approved by eng.P.Grezer							date: 12.2018

INTERCONNECTION OF THE NATIONAL GAS TRANSMISSION SYSTEM OF ROMANIA WITH THE NATIONAL GAS TRANSMISSION SYSTEM OF THE REPUBLIC OF SERBIA

Layout plan
Section 12, km 55+000 + km 60+000

Drawing no.1277-PT-12 1100x420