


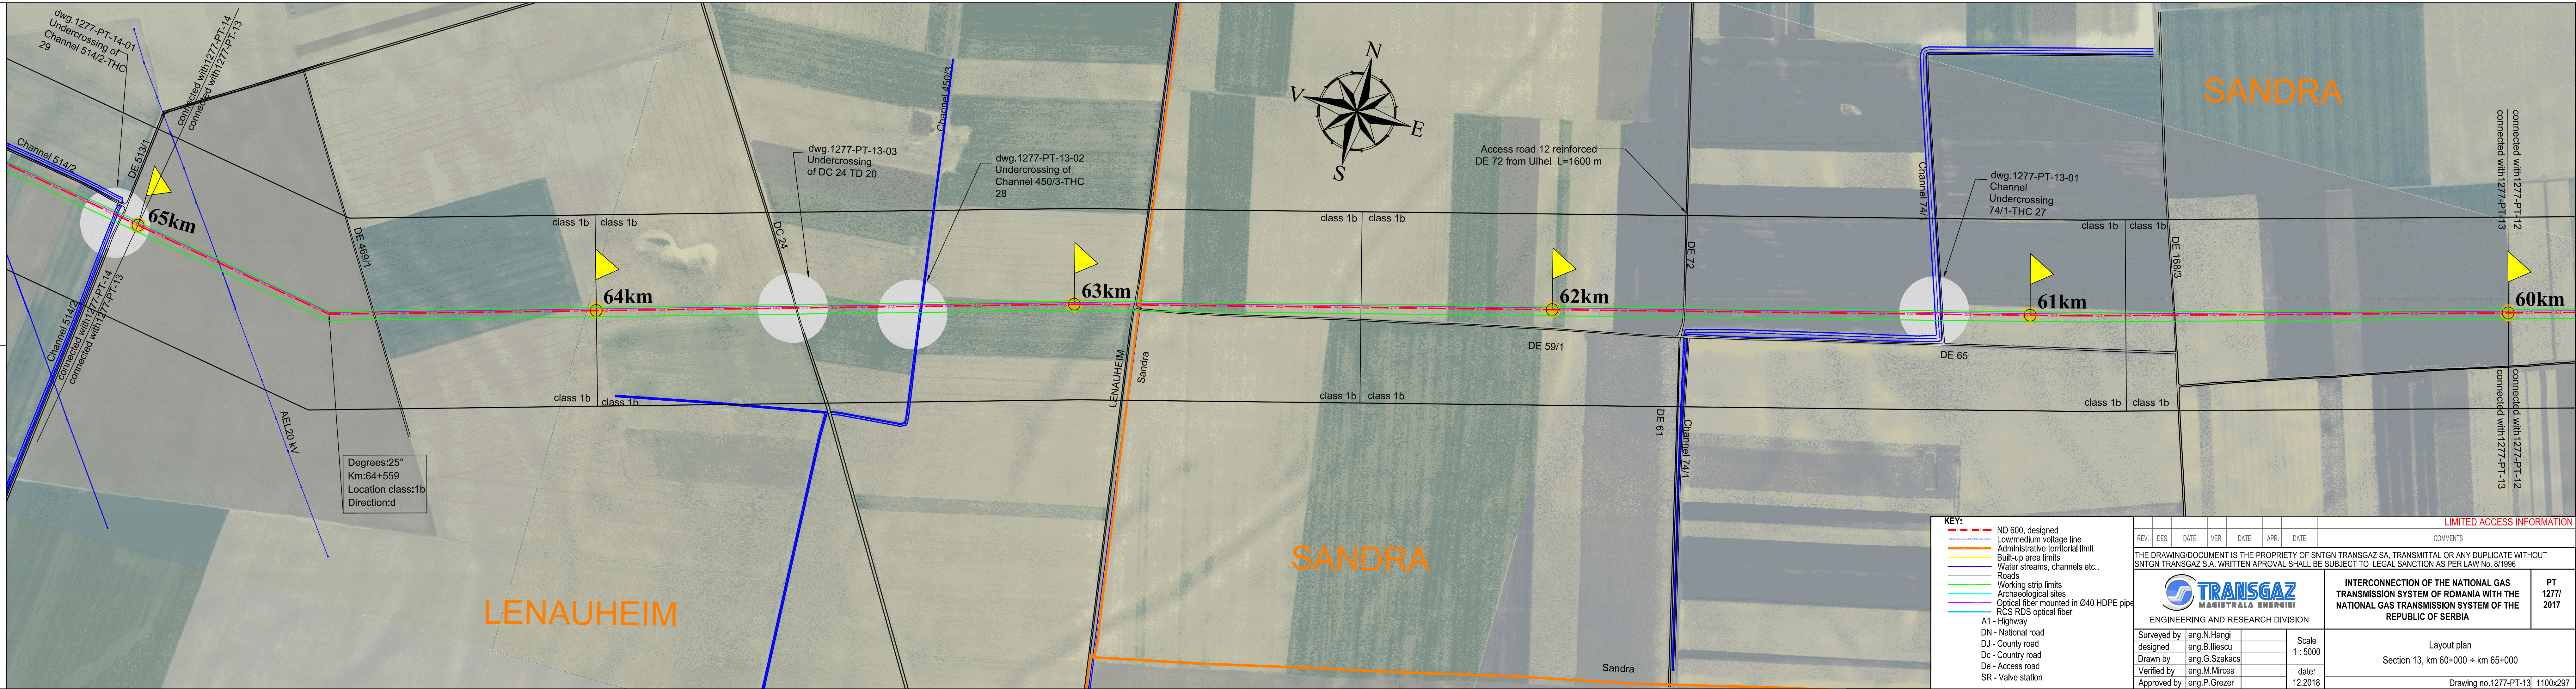

KEY:

- ND 600, designed
- Low/medium voltage line
- Administrative territorial limit
- Built-up area limits
- Water streams, channels etc.,
- Roads
- Working strip limits
- Archaeological sites
- Optical fiber mounted in Ø40 HDPE pipe
- RCS RDS optical fiber
- A1 - Highway
- DN - National road
- DJ - County road
- Dc - Country road
- De - Access road
- SR - Valve station

LIMITED ACCESS INFORMATION							
REV.	DES.	DATE	VER.	DATE	APR.	DATE	
COMMENTS							
THE DRAWING/DOCUMENT IS THE PROPRIETY OF SNTGN TRANSGAZ SA, TRANSMITTAL OR ANY DUPLICATE WITHOUT SNTGN TRANSGAZ S.A. WRITTEN APPROVAL SHALL BE SUBJECT TO LEGAL SANCTION AS PER LAW No. 8/1996							
 TRANSGAZ MAGISTRALA ENERGIEI ENGINEERING AND RESEARCH DIVISION					INTERCONNECTION OF THE NATIONAL GAS TRANSMISSION SYSTEM OF ROMANIA WITH THE NATIONAL GAS TRANSMISSION SYSTEM OF THE REPUBLIC OF SERBIA		PT 1277/ 2017
Surveyed by	eng.N.Hangi		Scale 1 : 5000	Layout plan Section 13, km 60+000 + km 65+000			
designed	eng.B.Iliescu						
Drawn by	eng.G.Szakacs		date: 12.2018	Drawing no.1277-PT-13 1100x297			
Verified by	eng.M.Mircea						
Approved by	eng.P.Grezer						