


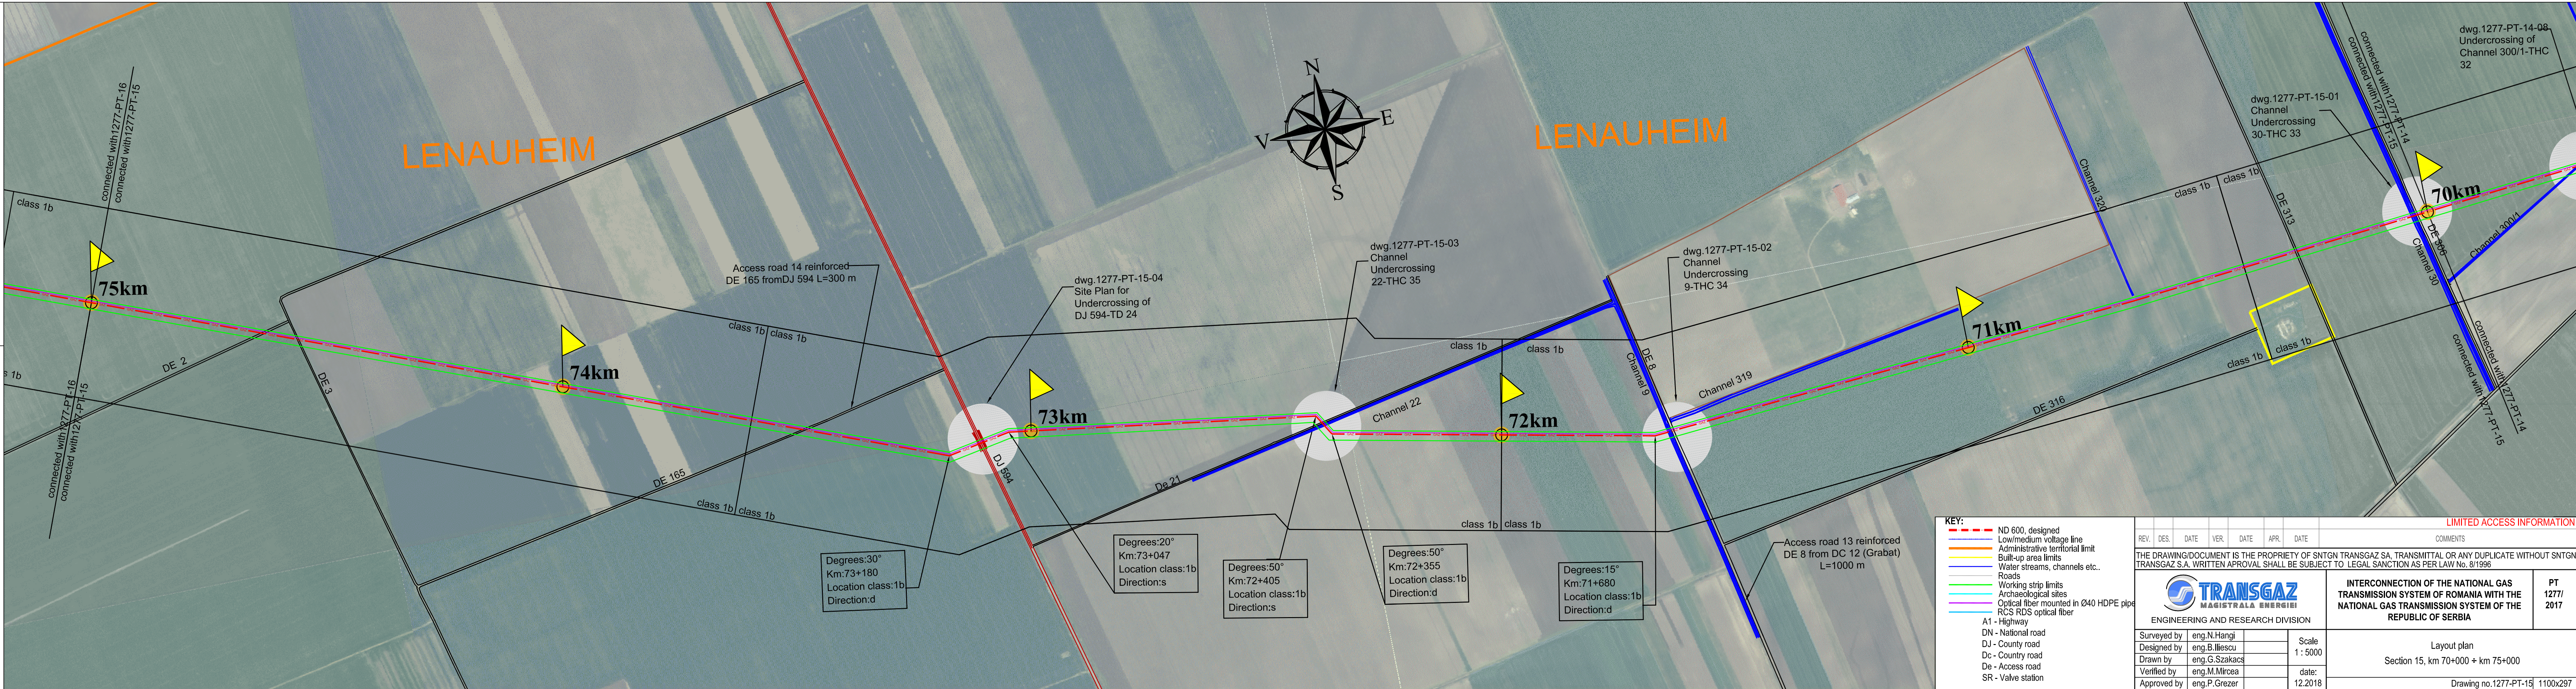

**KEY:**

- ND 600, designed
- Low/medium voltage line
- Administrative territorial limit
- Built-up area limits
- Water streams, channels etc.
- Roads
- Working strip limits
- Archaeological sites
- Optical fiber mounted in Ø40 HDPE pipe
- RCS RDS optical fiber
- A1 - Highway
- DN - National road
- DJ - County road
- Dc - Country road
- De - Access road
- SR - Valve station

| REV. | DES. | DATE | VER. | DATE | APR. | DATE | COMMENTS |
|------|------|------|------|------|------|------|----------|
|      |      |      |      |      |      |      |          |

THE DRAWING/DOCUMENT IS THE PROPRIETY OF SNTGN TRANSGAZ SA, TRANSMITTAL OR ANY DUPLICATE WITHOUT SNTGN TRANSGAZ S.A. WRITTEN APROVAL SHALL BE SUBJECT TO LEGAL SANCTION AS PER LAW No. 8/1996

|   |   |                      |
|---|---|----------------------|
| <br><b>TRANSGAZ</b><br>MAGISTRALA ENERGIEI | <b>INTERCONNECTION OF THE NATIONAL GAS TRANSMISSION SYSTEM OF ROMANIA WITH THE NATIONAL GAS TRANSMISSION SYSTEM OF THE REPUBLIC OF SERBIA</b> | <b>PT 1277/ 2017</b> |
| ENGINEERING AND RESEARCH DIVISION                                                                                               |   |                      |
| Surveyed by   | eng.N.Hangi   | Scale<br>1 : 5000    |
| Designed by   | eng.B.Iliescu   |                      |
| Drawn by   | eng.G.Szakacs   | date:<br>12.2018     |
| Verified by   | eng.M.Mircea   |                      |
| Approved by   | eng.P.Grezer   |                      |

Layout plan  
Section 15, km 70+000 ÷ km 75+000

Drawing no.1277-PT-15 1100x297