


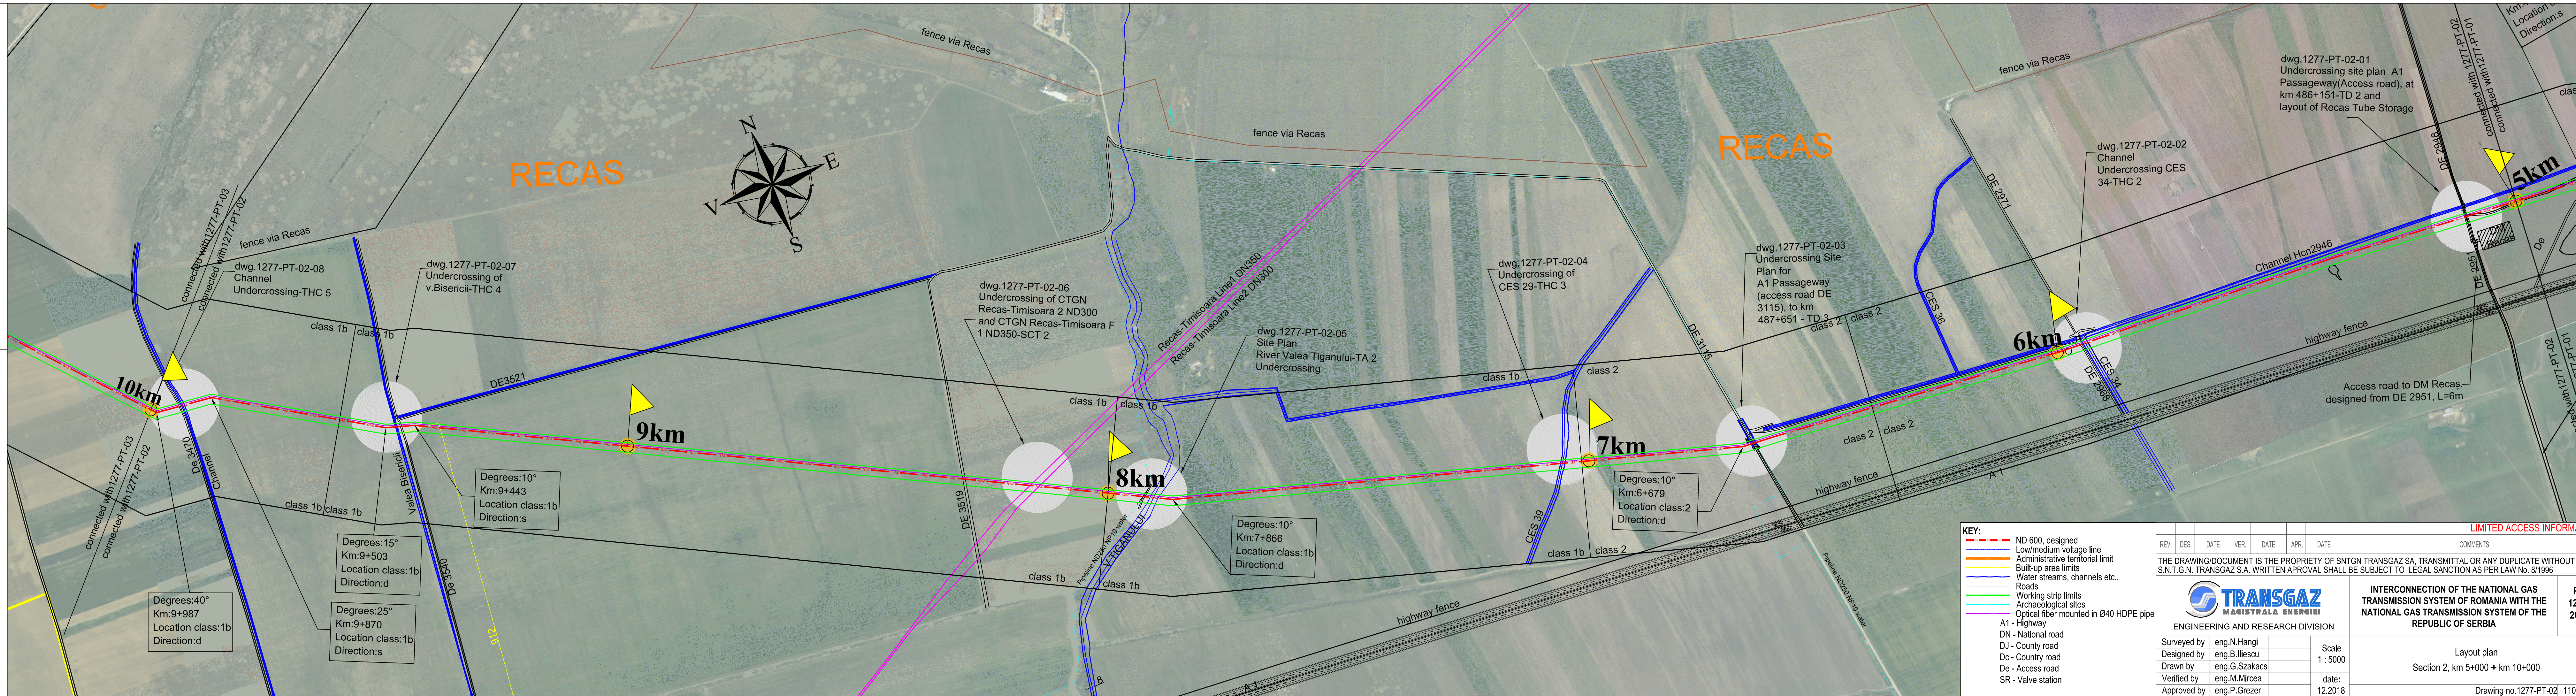

KEY:

- ND 600, designed
- Low/medium voltage line
- Administrative territorial limit
- Built-up area limits
- Water streams, channels etc..
- Roads
- Working strip limits
- Archaeological sites
- Optical fiber mounted in Ø40 HDPE pipe

A1 - Highway
DN - National road
DJ - County road
Dc - Country road
De - Access road
SR - Valve station

LIMITED ACCESS INFORMATION					
REV.	DES.	DATE	VER.	DATE	APR.
COMMENTS					
THE DRAWING/DOCUMENT IS THE PROPERTY OF SNTGN TRANSGAZ SA. TRANSMITTAL OR ANY DUPLICATE WITHOUT S.N.T.G.N. TRANSGAZ S.A. WRITTEN APPROVAL SHALL BE SUBJECT TO LEGAL SANCTION AS PER LAW No. 8/1996					
 TRANSGAZ MAGISTRALA ENERGIIE			INTERCONNECTION OF THE NATIONAL GAS TRANSMISSION SYSTEM OF ROMANIA WITH THE NATIONAL GAS TRANSMISSION SYSTEM OF THE REPUBLIC OF SERBIA		PT 1277/ 2017
ENGINEERING AND RESEARCH DIVISION			Scale 1 : 5000		
Surveyed by	eng.N.Hangi		date: 12.2018		
Designed by	eng.B.Iliescu		Layout plan		
Drawn by	eng.G.Szakacs		Section 2, km 5+000 + km 10+000		
Verified by	eng.M.Mircea		Drawing no.1277-PT-02 1100x297		
Approved by	eng.P.Grezer				