


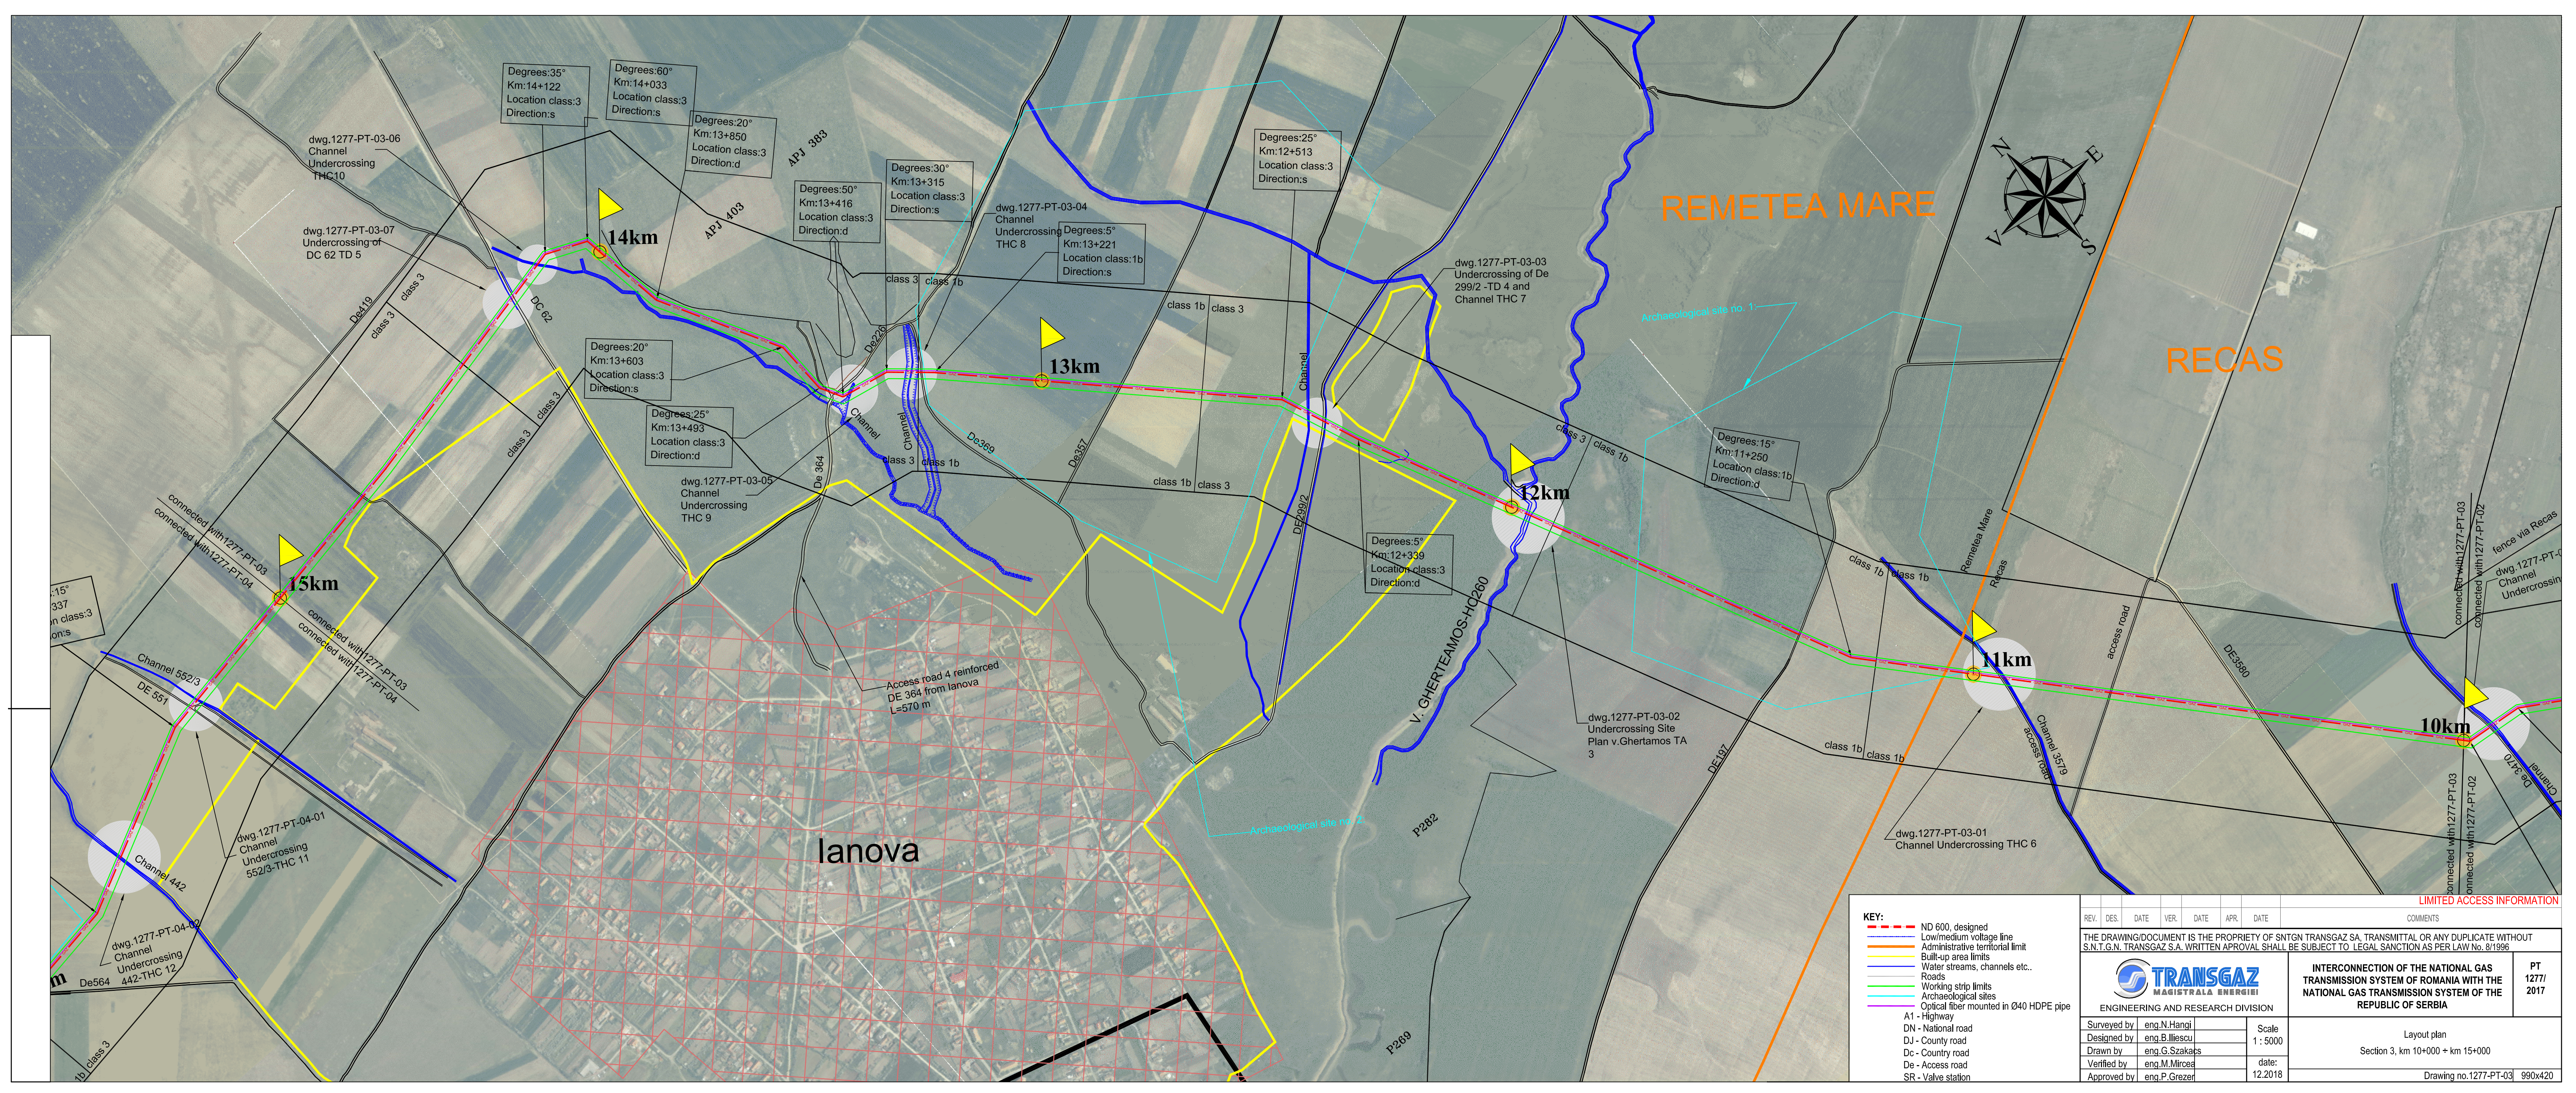

KEY:

- ND 600, designed
- Low/medium voltage line
- Administrative territorial limit
- Built-up area limits
- Water streams, channels etc.
- Roads
- Working strip limits
- Archaeological sites
- Optical fiber mounted in Ø40 HDPE pipe

A1 - Highway
DN - National road
DJ - County road
Dc - Country road
De - Access road
SR - Valve station

REV.	DIES.	DATE	VER.	DATE	APR.	DATE	COMMENTS
THE DRAWING/DOCUMENT IS THE PROPERTY OF SNTGN TRANSGAZ SA, TRANSMITTAL OR ANY DUPLICATE WITHOUT S.N.T.G.N. TRANSGAZ S.A. WRITTEN APPROVAL SHALL BE SUBJECT TO LEGAL SANCTION AS PER LAW No. 8/1996							
 ENGINEERING AND RESEARCH DIVISION							PT 1277/ 2017
Surveyed by eng.N.Hangi							Scale 1 : 5000
Designed by eng.B.Iliescu							
Drawn by eng.G.Szakacs							
Verified by eng.M.Mircea							
Approved by eng.P.Grezer							date: 12.2018
INTERCONNECTION OF THE NATIONAL GAS TRANSMISSION SYSTEM OF ROMANIA WITH THE NATIONAL GAS TRANSMISSION SYSTEM OF THE REPUBLIC OF SERBIA							Layout plan Section 3, km 10+000 ± km 15+000
Drawing no.1277-PT-03							990x420