


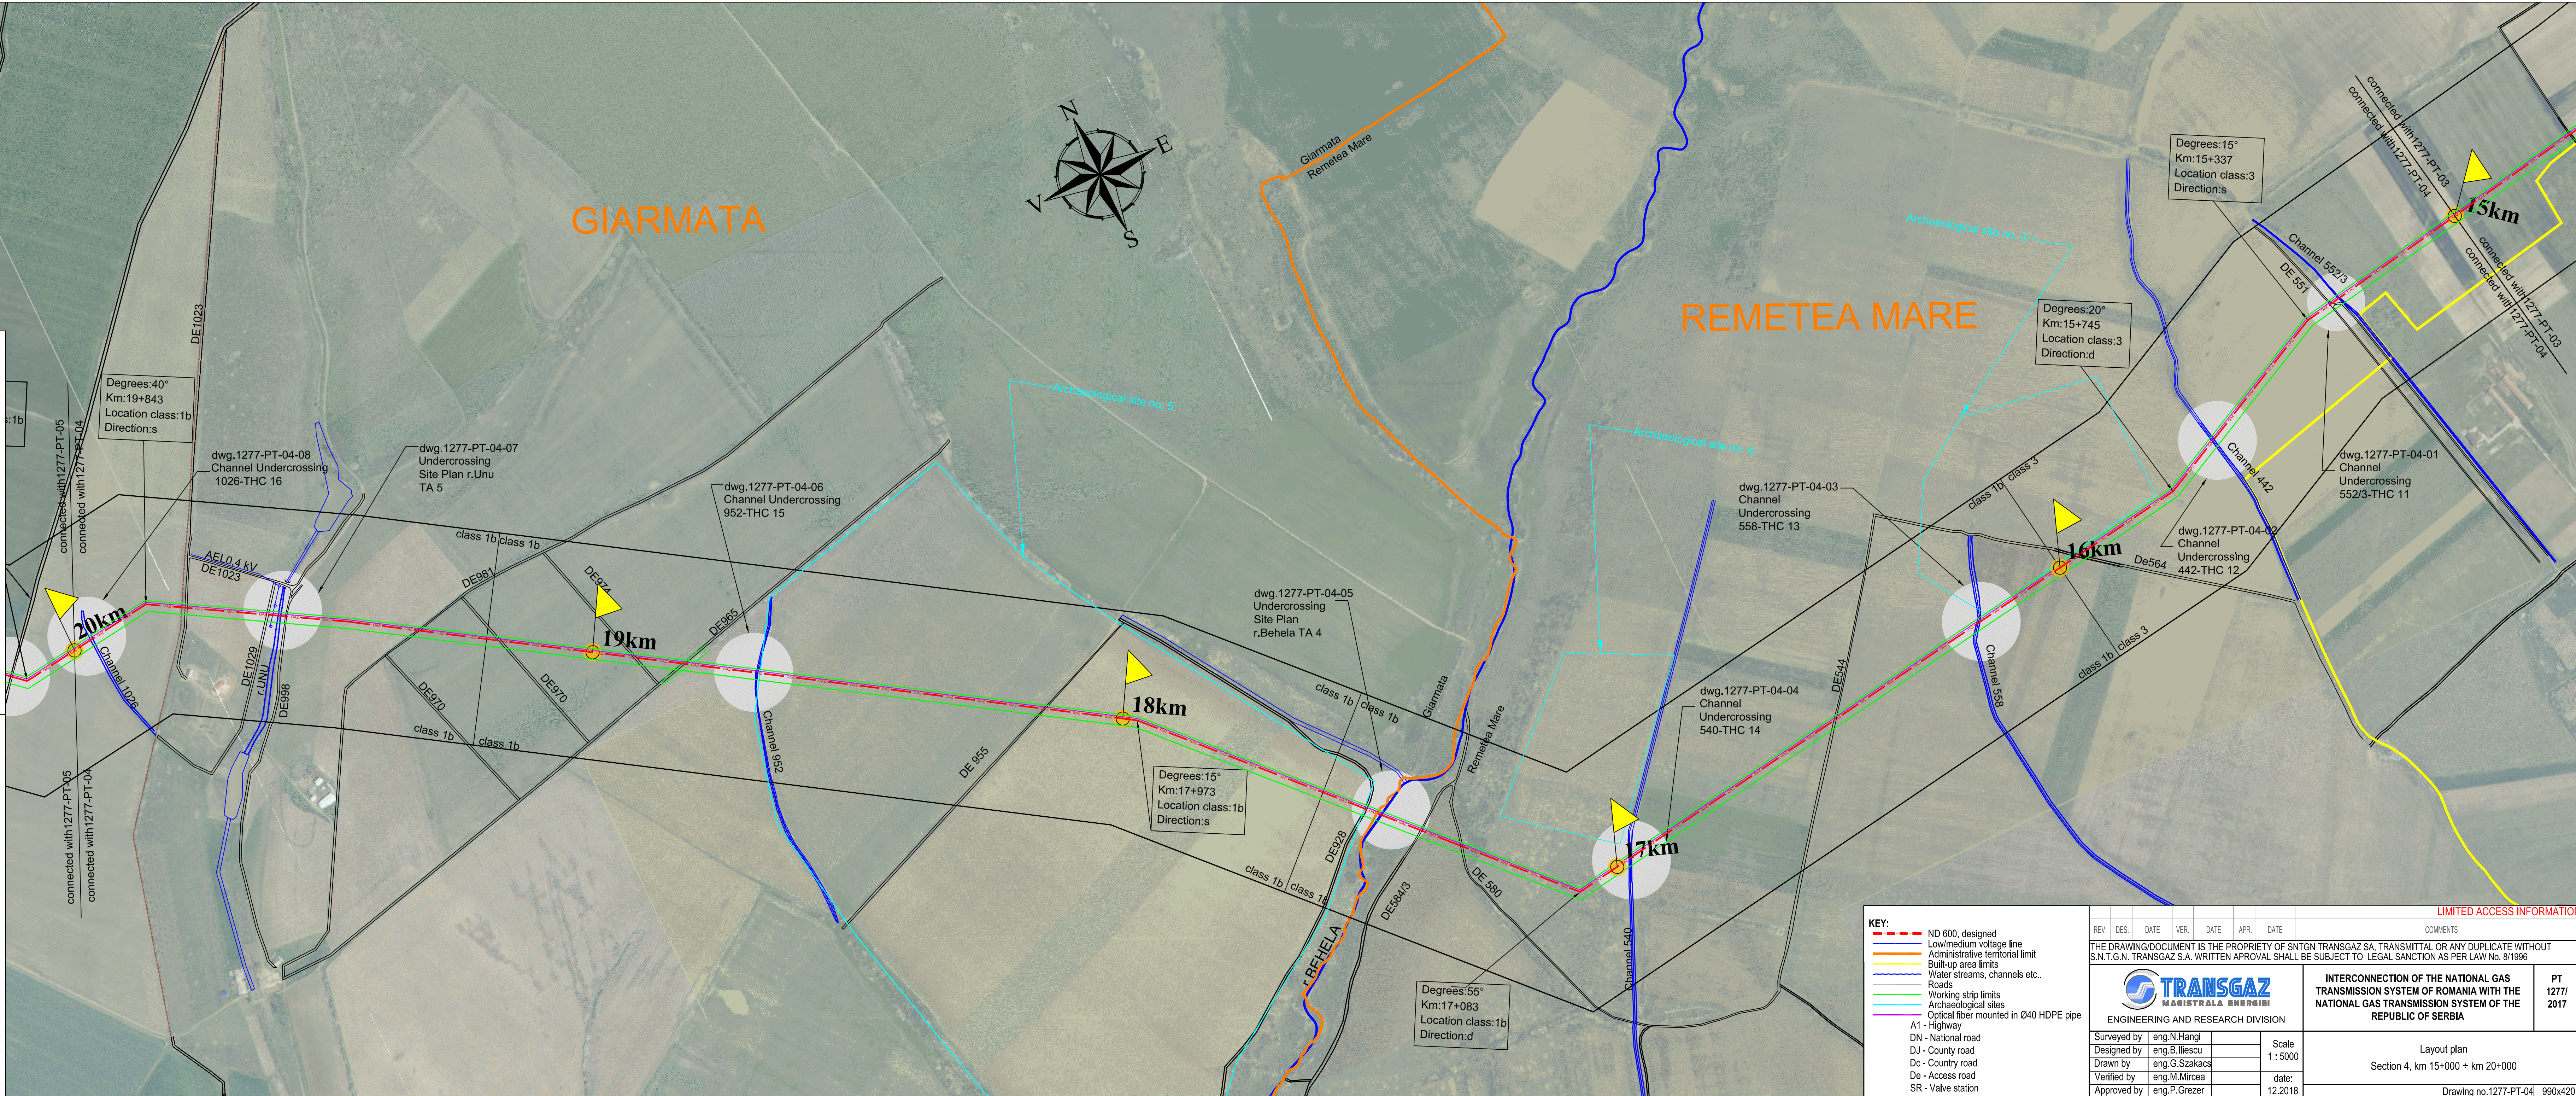

GIARMATA

REMETEA MARE



KEY:

- ND 600, designed
- Low/medium voltage line
- Administrative territorial limit
- Built-up area limits
- Water streams, channels etc..
- Roads
- Working strip limits
- Archaeological sites
- Optical fiber mounted in Ø40 HDPE pipe
- A1 - Highway
- DN - National road
- DJ - County road
- Dc - Country road
- De - Access road
- SR - Valve station

REV.	DES.	DATE	VER.	DATE	APR.	DATE	COMMENTS
THE DRAWING/DOCUMENT IS THE PROPRIETY OF SNTGN TRANSGAZ SA. TRANSMITTAL OR ANY DUPLICATE WITHOUT S.N.T.G.N. TRANSGAZ S.A. WRITTEN APPROVAL SHALL BE SUBJECT TO LEGAL SANCTION AS PER LAW No. 8/1996							
 ENGINEERING AND RESEARCH DIVISION						PT 1277/ 2017	
Surveyed by eng.N.Hangi						Scale 1 : 5000	
Designed by eng.B.Iliescu						date: 12.2018	
Drawn by eng.G.Szakacs						Layout plan Section 4, km 15+000 + km 20+000	
Verified by eng.M.Mircea						Drawing no.1277-PT-04 990x420	
Approved by eng.P.Grezer							