


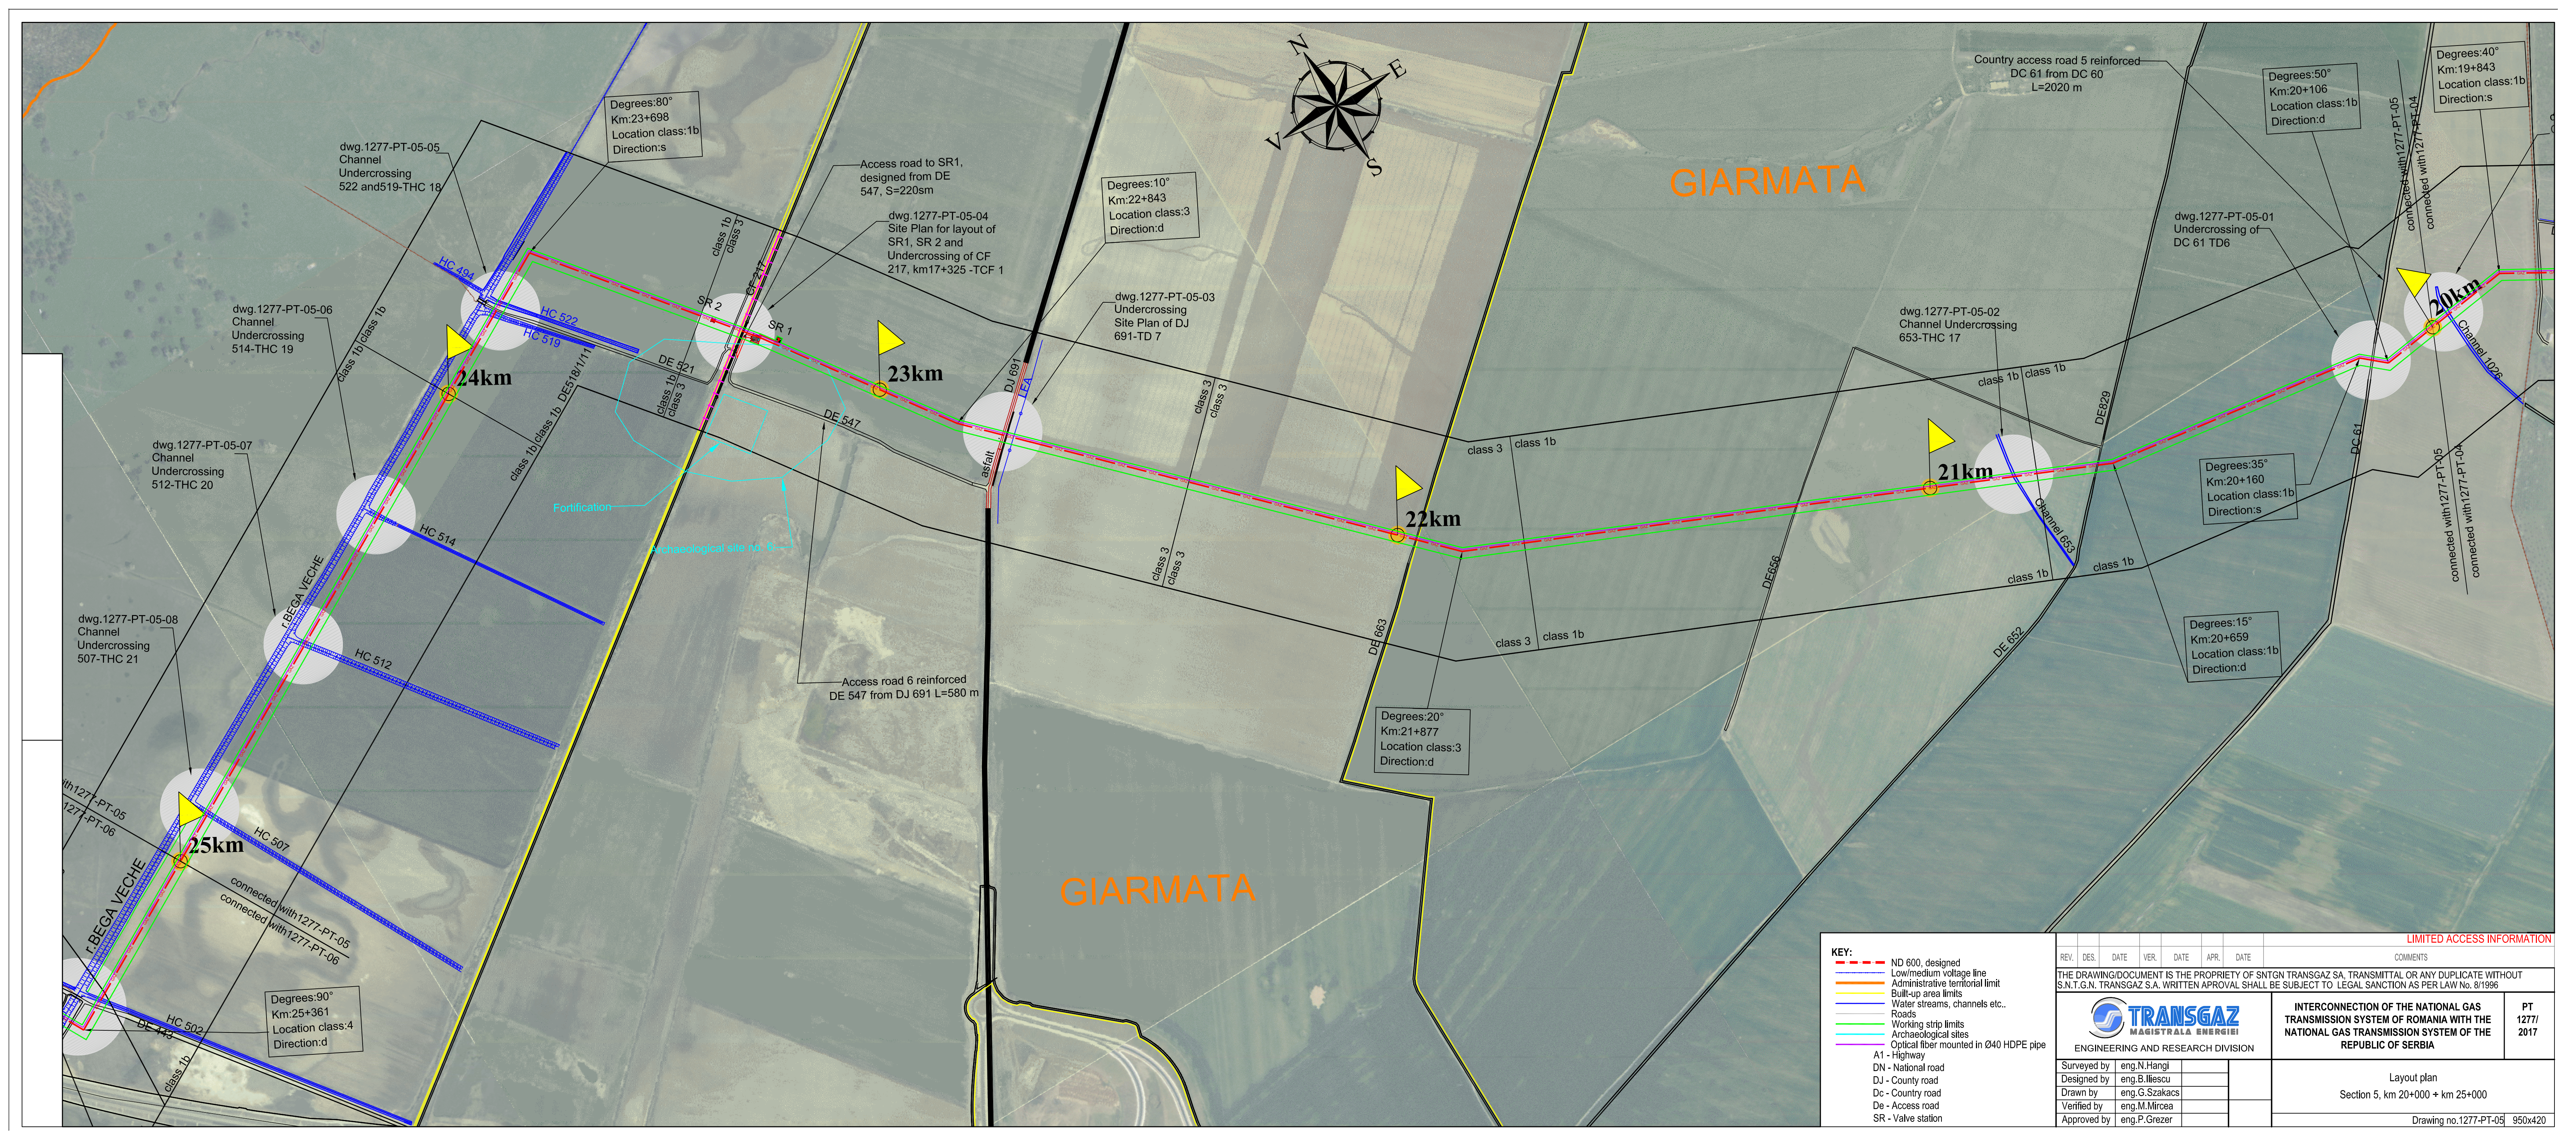

KEY:

- ND 600, designed
- Low/medium voltage line
- Administrative territorial limit
- Built-up area limits
- Water streams, channels etc.
- Roads
- Working strip limits
- Archaeological sites
- Optical fiber mounted in Ø40 HDPE pipe
- A1 - Highway
- DN - National road
- DJ - County road
- Dc - Country road
- De - Access road
- SR - Valve station

LIMITED ACCESS INFORMATION						
REV.	DES.	DATE	VER.	DATE	APR.	DATE
COMMENTS						
THE DRAWING/DOCUMENT IS THE PROPRIETY OF SNTGN TRANSGAZ SA. TRANSMITTAL OR ANY DUPLICATE WITHOUT S.N.T.G.N. TRANSGAZ S.A. WRITTEN APPROVAL SHALL BE SUBJECT TO LEGAL SANCTION AS PER LAW No. 8/1996						
 ENGINEERING AND RESEARCH DIVISION				INTERCONNECTION OF THE NATIONAL GAS TRANSMISSION SYSTEM OF ROMANIA WITH THE NATIONAL GAS TRANSMISSION SYSTEM OF THE REPUBLIC OF SERBIA		
Surveyed by eng.N.Hangi				PT 1277/ 2017		
Designed by eng.B.Iliescu				Layout plan		
Drawn by eng.G.Szakacs				Section 5, km 20+000 + km 25+000		
Verified by eng.M.Mircea				Drawing no.1277-PT-05 950x420		
Approved by eng.P.Grezer						