


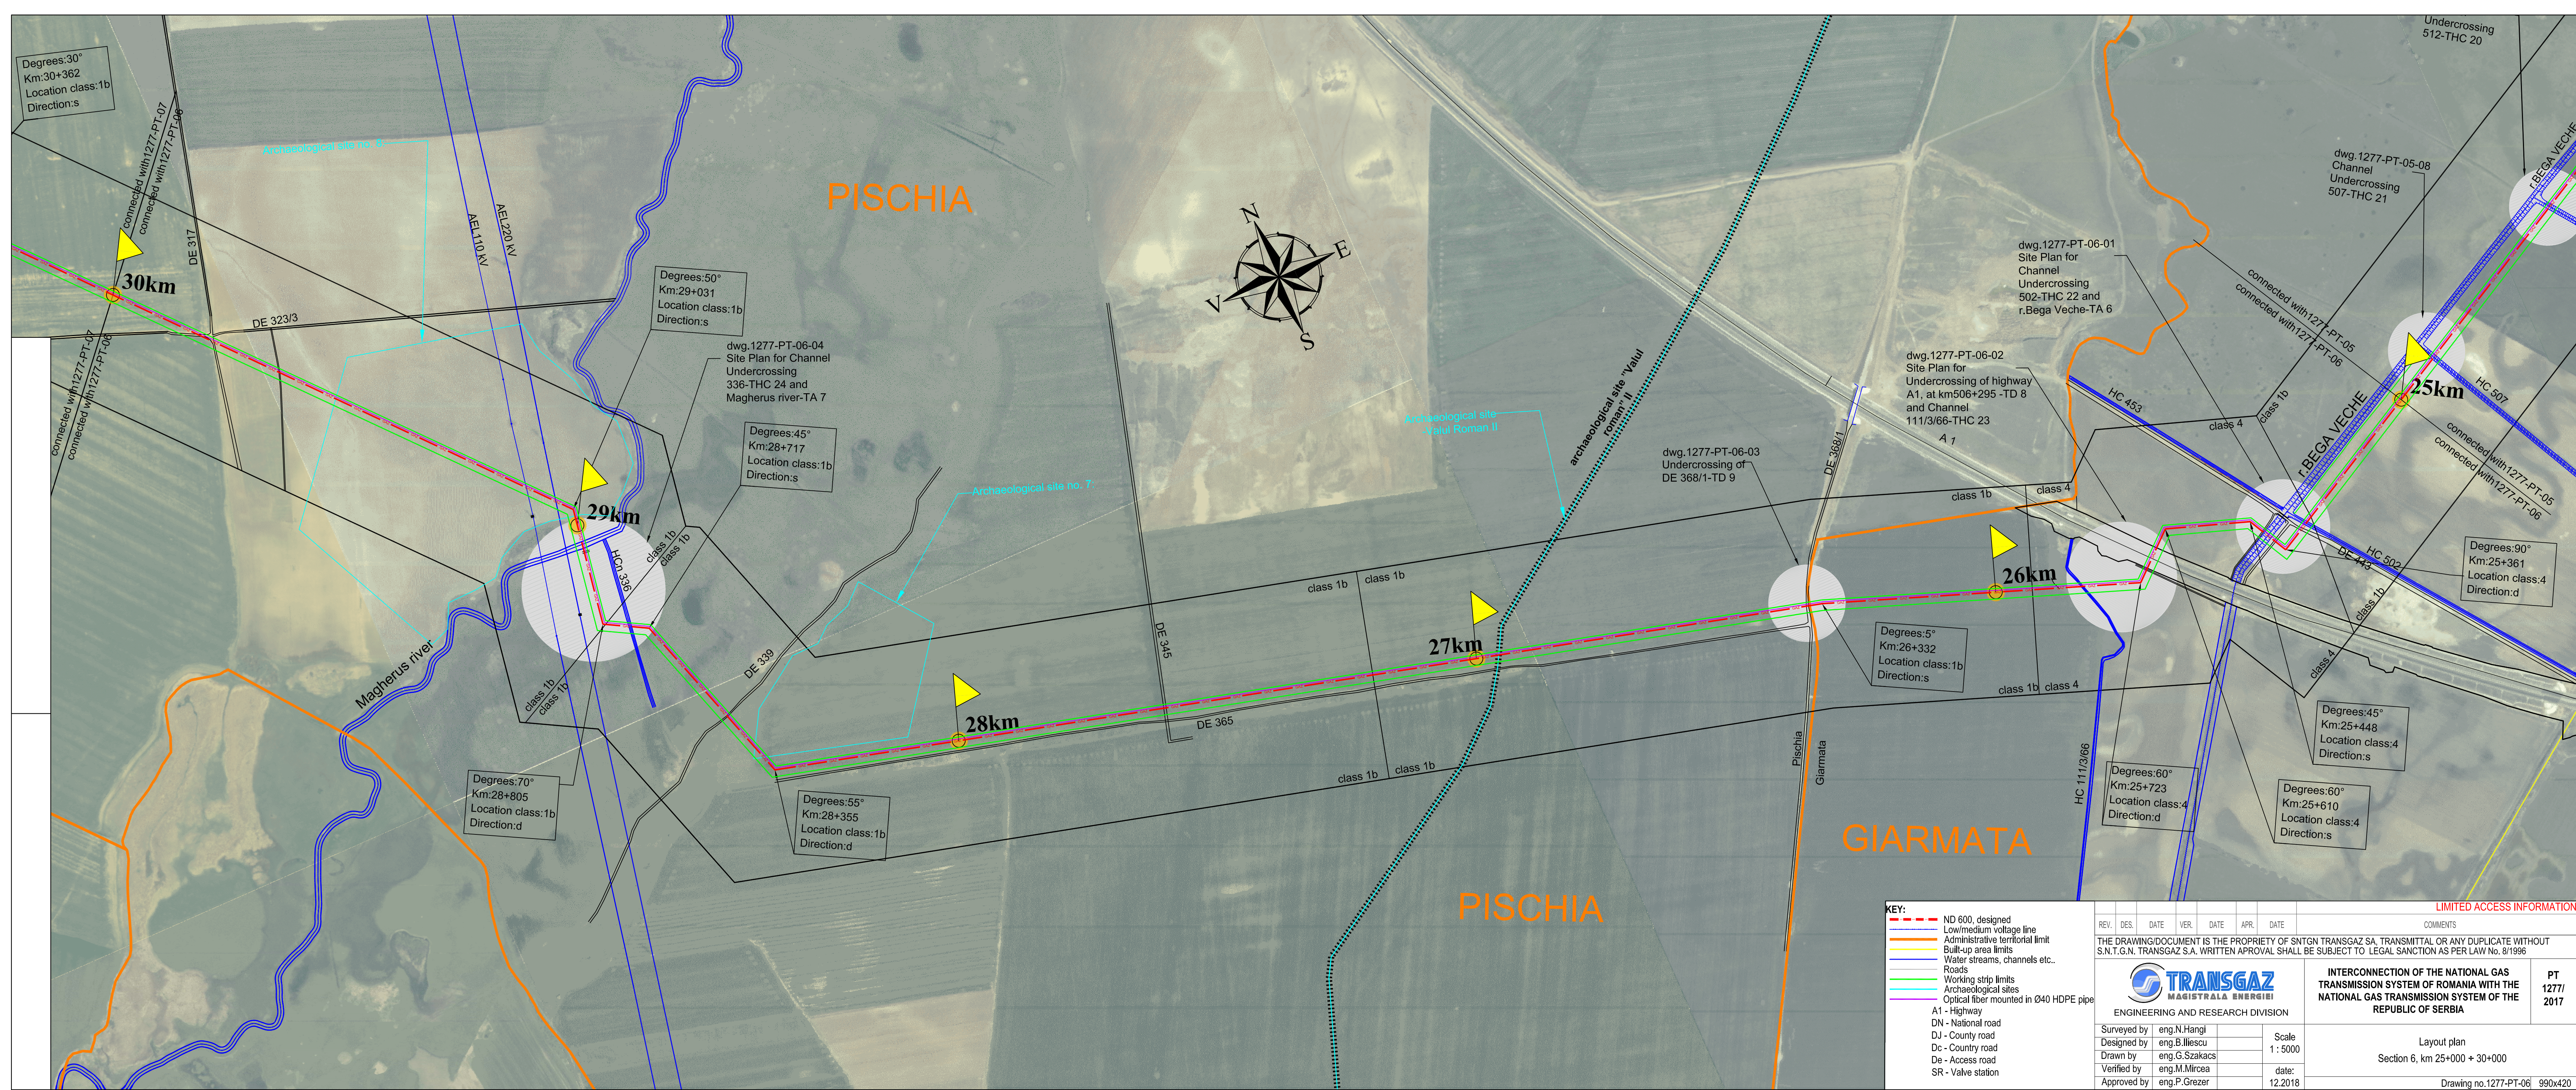

KEY: ----- ND 600, designed ----- Low/medium voltage line ----- Administrative territorial limit ----- Built-up area limits ----- Water streams, channels etc.. ----- Roads ----- Working strip limits ----- Archaeological sites ----- Optical fiber mounted in Ø40 HDPE pipe A1 - Highway DN - National road DJ - County road Dc - Country road De - Access road SR - Valve station	LIMITED ACCESS INFORMATION								
	REV.	DES.	DATE	VER.	DATE	APR.	DATE	COMMENTS	
	THE DRAWING/DOCUMENT IS THE PROPERTY OF SNTGN TRANSGAZ SA. TRANSMITTAL OR ANY DUPLICATE WITHOUT S.N.T.G.N. TRANSGAZ S.A. WRITTEN APPROVAL SHALL BE SUBJECT TO LEGAL SANCTION AS PER LAW No. 8/1996								
	 TRANSGAZ MAGISTRALA ENERIEI						INTERCONNECTION OF THE NATIONAL GAS TRANSMISSION SYSTEM OF ROMANIA WITH THE NATIONAL GAS TRANSMISSION SYSTEM OF THE REPUBLIC OF SERBIA		PT 1277/ 2017
	ENGINEERING AND RESEARCH DIVISION								
	Surveyed by	eng.N.Hangi				Scale 1 : 5000	Layout plan Section 6, km 25+000 + 30+000		
	Designed by	eng.B.Iliescu							
	Drawn by	eng.G.Szakacs							
	Verified by	eng.M.Mircea				date:			
	Approved by	eng.P.Grezer				12.2018	Drawing no.1277-PT-06 990x420		