


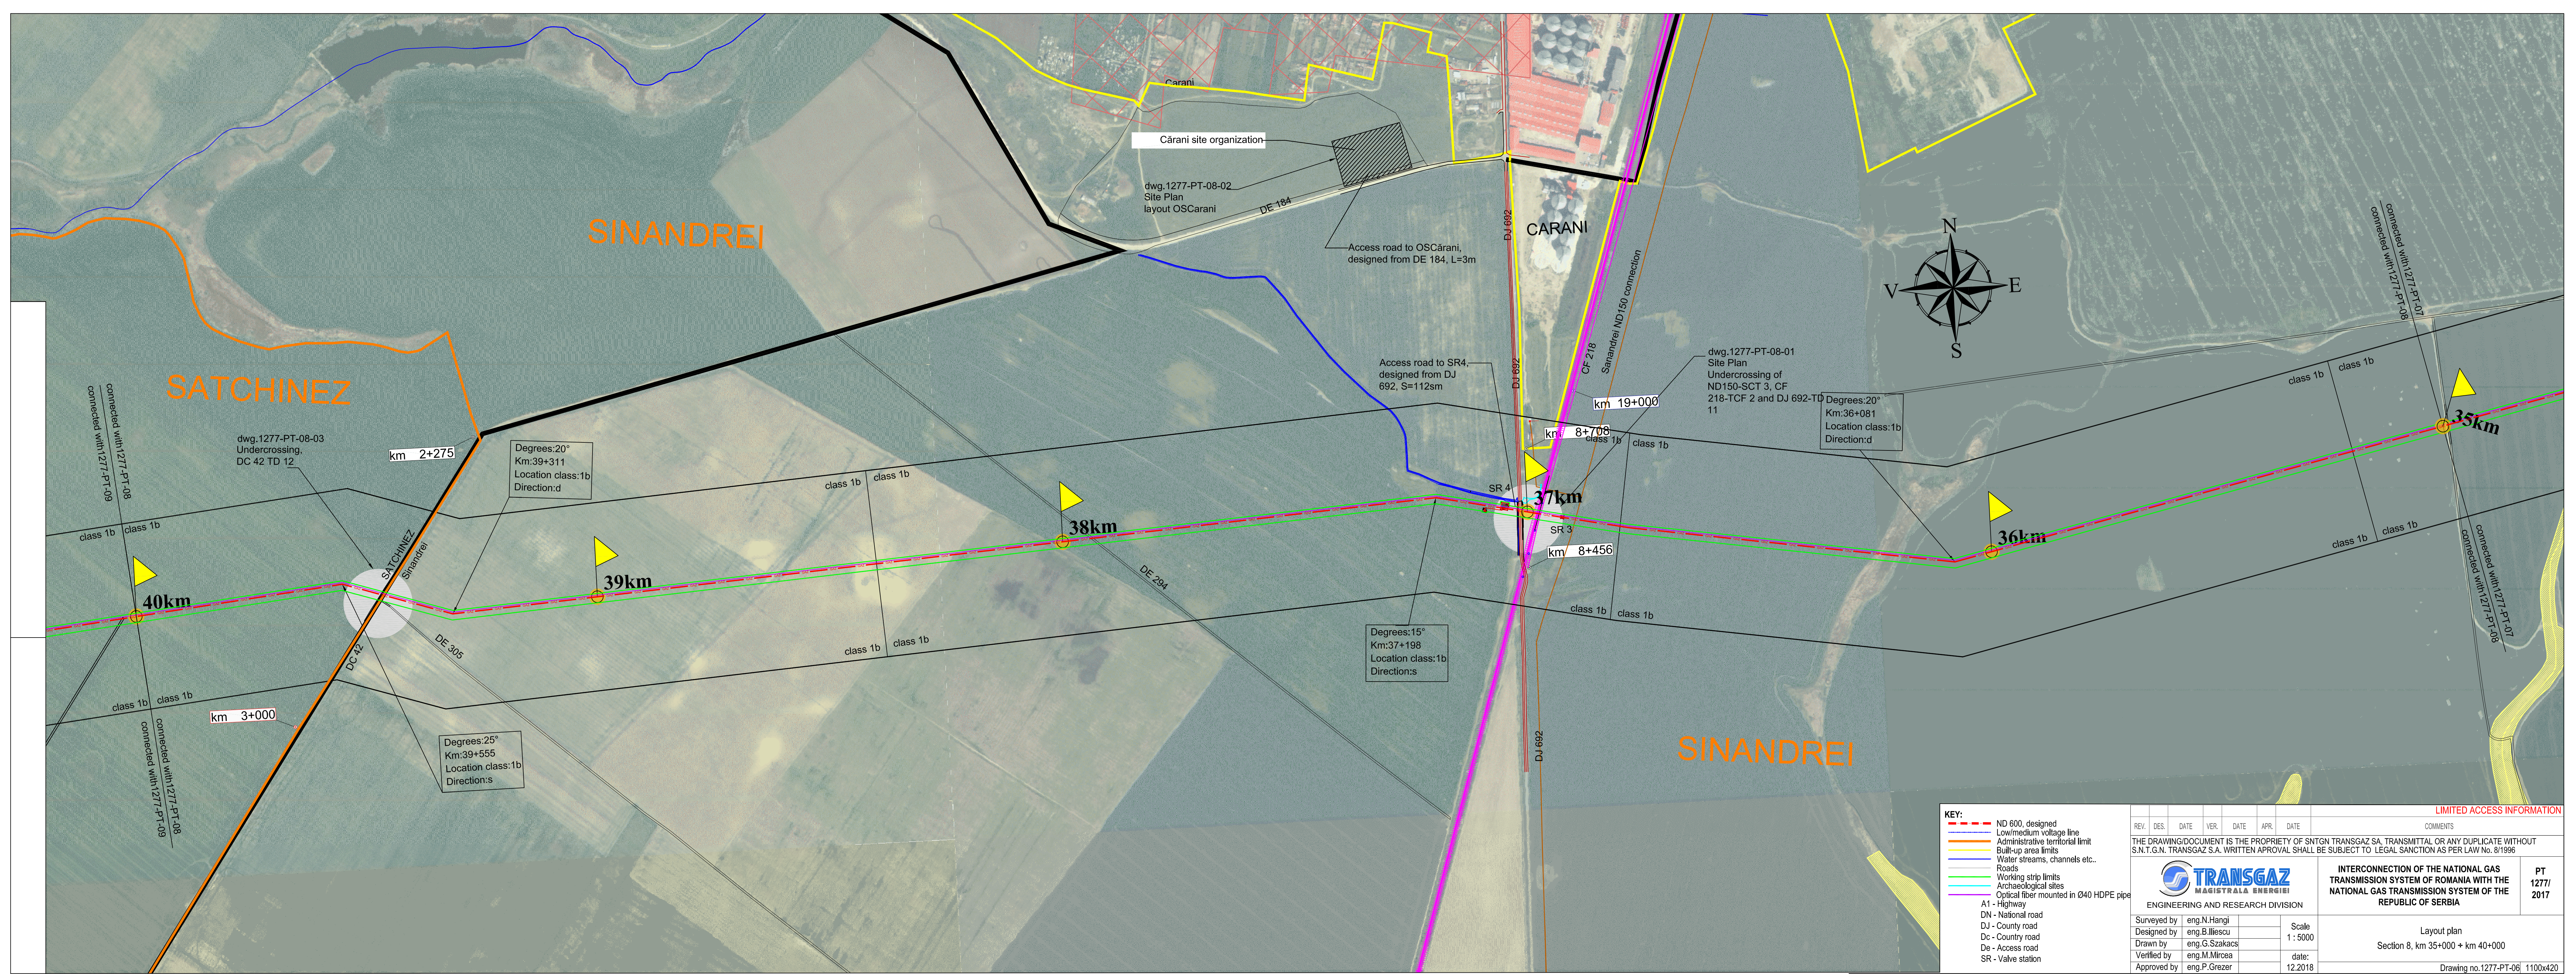

KEY:						
ND 600, designed	Low/medium voltage line	Administrative territorial limit	Built-up area limits	Water streams, channels etc..	Roads	Working strip limits
Archaeological sites	Optical fiber mounted in Ø40 HDPE pipe	A1 - Highway	DN - National road	DJ - County road	Dc - Country road	De - Access road
SR - Valve station						

LIMITED ACCESS INFORMATION						
REV.	DES.	DATE	VER.	DATE	APR.	DATE
COMMENTS						
THE DRAWING/DOCUMENT IS THE PROPRIETY OF SNTGN TRANSGAZ SA. TRANSMITTAL OR ANY DUPLICATE WITHOUT S.N.T.G.N. TRANSGAZ S.A. WRITTEN APPROVAL SHALL BE SUBJECT TO LEGAL SANCTION AS PER LAW No. 8/1996						
 ENGINEERING AND RESEARCH DIVISION				INTERCONNECTION OF THE NATIONAL GAS TRANSMISSION SYSTEM OF ROMANIA WITH THE NATIONAL GAS TRANSMISSION SYSTEM OF THE REPUBLIC OF SERBIA		
Surveyed by eng.N.Hangi				Scale 1 : 5000		
Designed by eng.B.Iliescu				date: 12.2018		
Drawn by eng.G.Szakacs				Layout plan		
Verified by eng.M.Mircea				Section 8, km 35+000 + km 40+000		
Approved by eng.P.Grezer				Drawing no.1277-PT-06/ 1100x420		
				PT 1277/ 2017		