
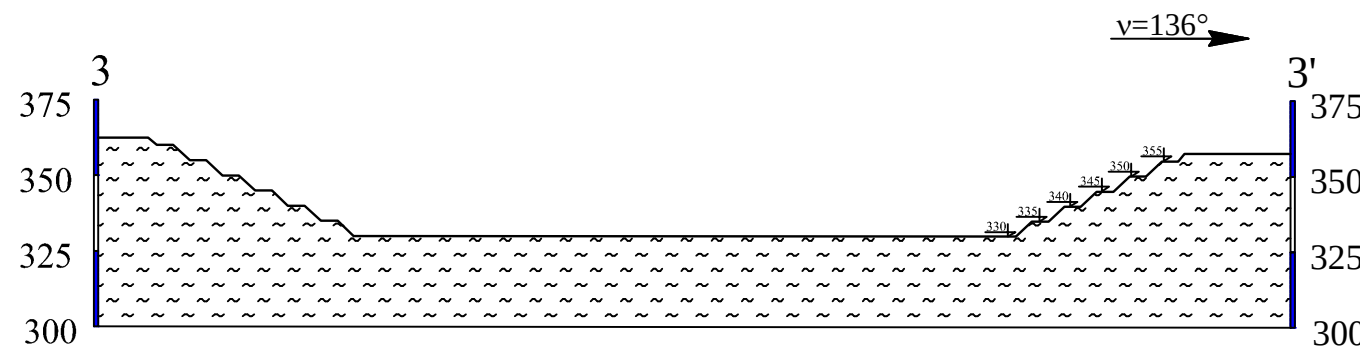
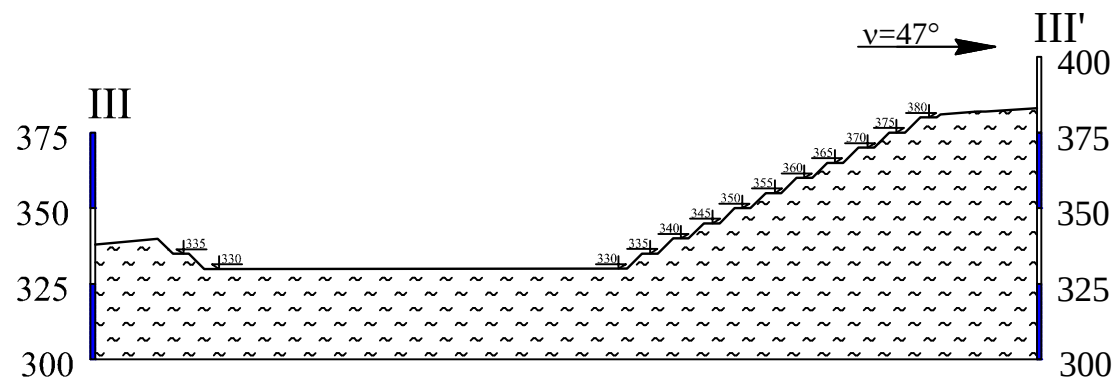
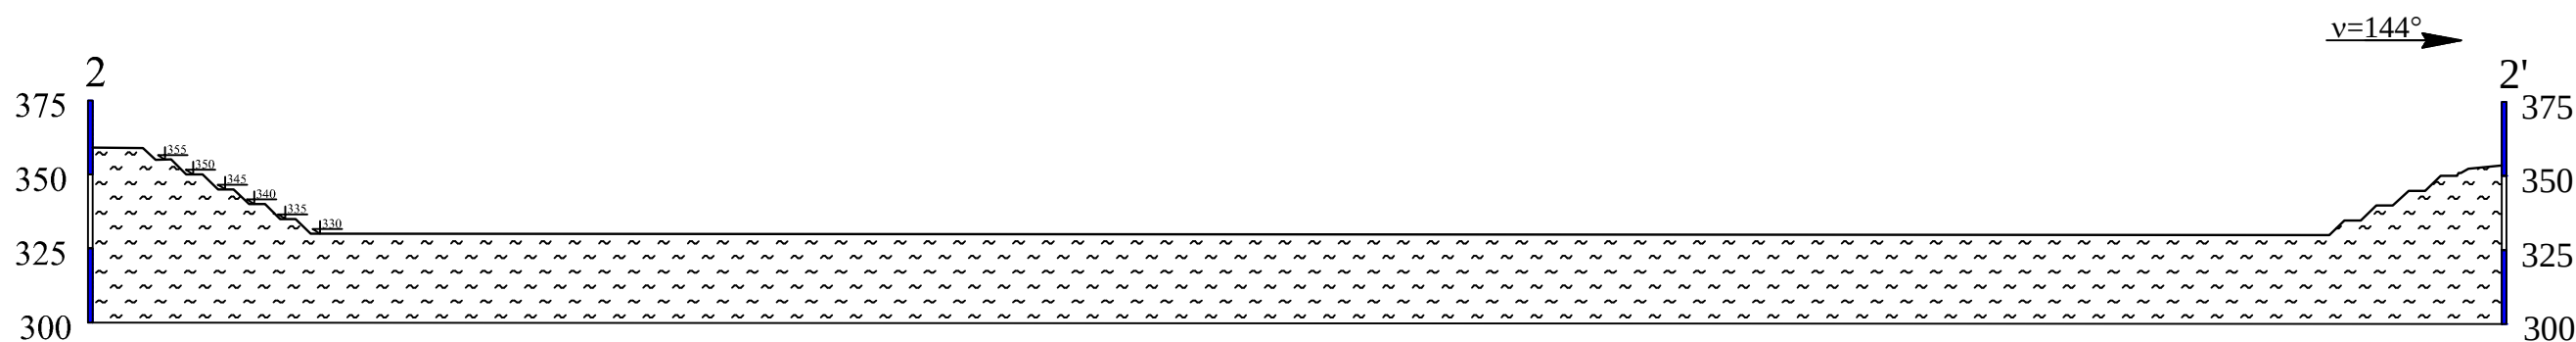
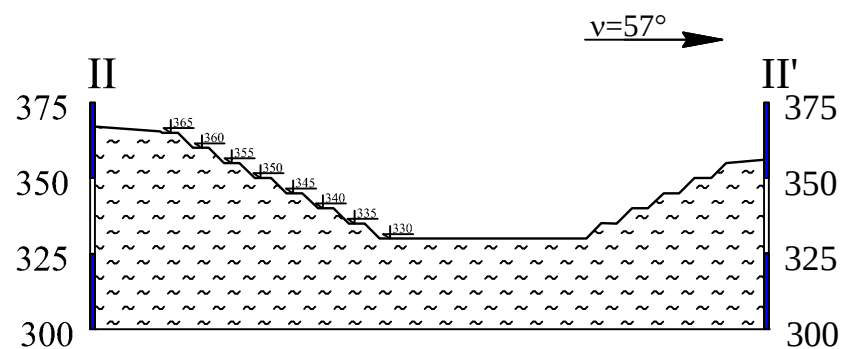
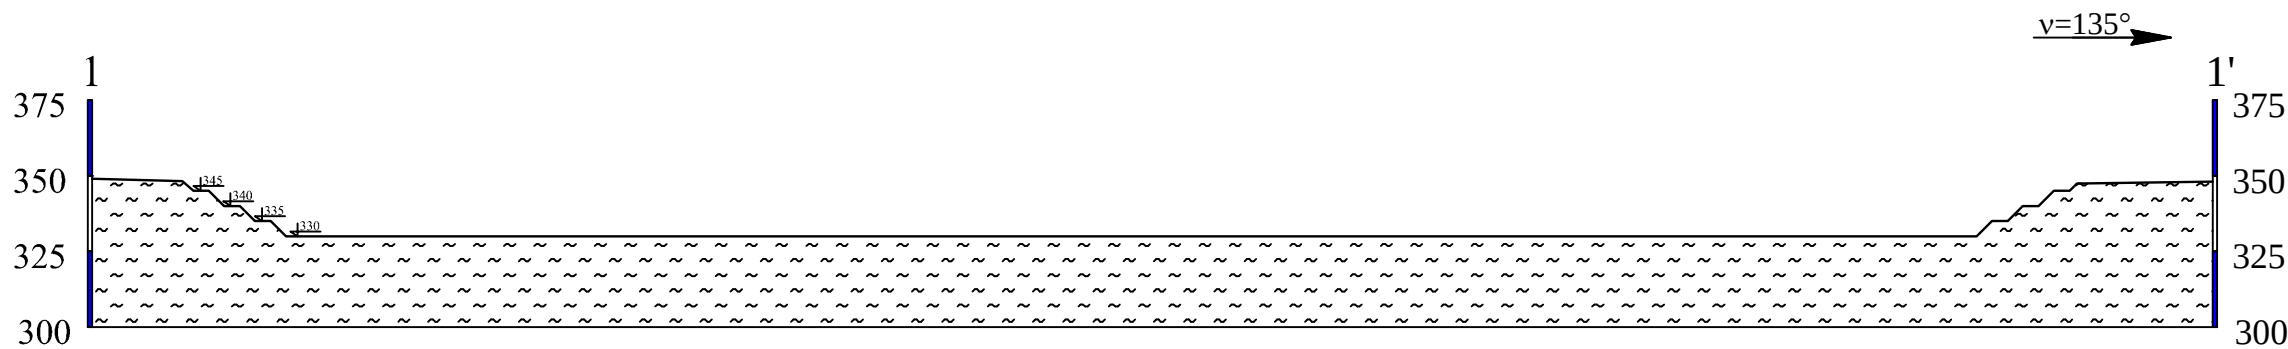
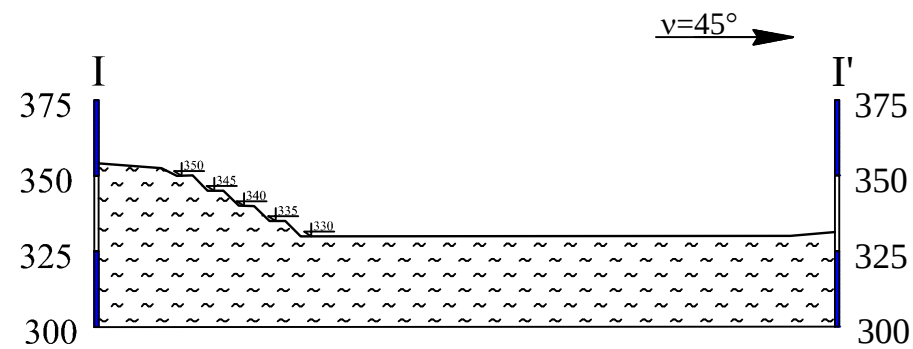


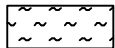

Legenda

 Opekarska sirovina

 Kota etaže

GEOSTIM - Beograd		
Projektanti	Ime i prezime	Investitor:
Odgovorni projektant	Mr. Radovan Klačar, dipl. ing. rud.	IGM "Mladost" Leskovac
Projektant	Mr. Radovan Klačar, dipl. ing. rud.	Studija o proceni uticaja na životnu sredinu projekta eksploatacije opekarske sirovine iz ležišta Resinac kod Topličke Male Plane
Projektant	Stojan Anđelić, dipl. ing. geol.	
Komp. obrada	Nikola MeLak, dipl. ing. geol.	
Vreme izrade: 2018. godine	Naziv priloga: KARAKTERISTIČNI PROFILI sa stanjem radova na kraju eksploatacije	
Razmera: 1 : 2.500		Prilog 6.