

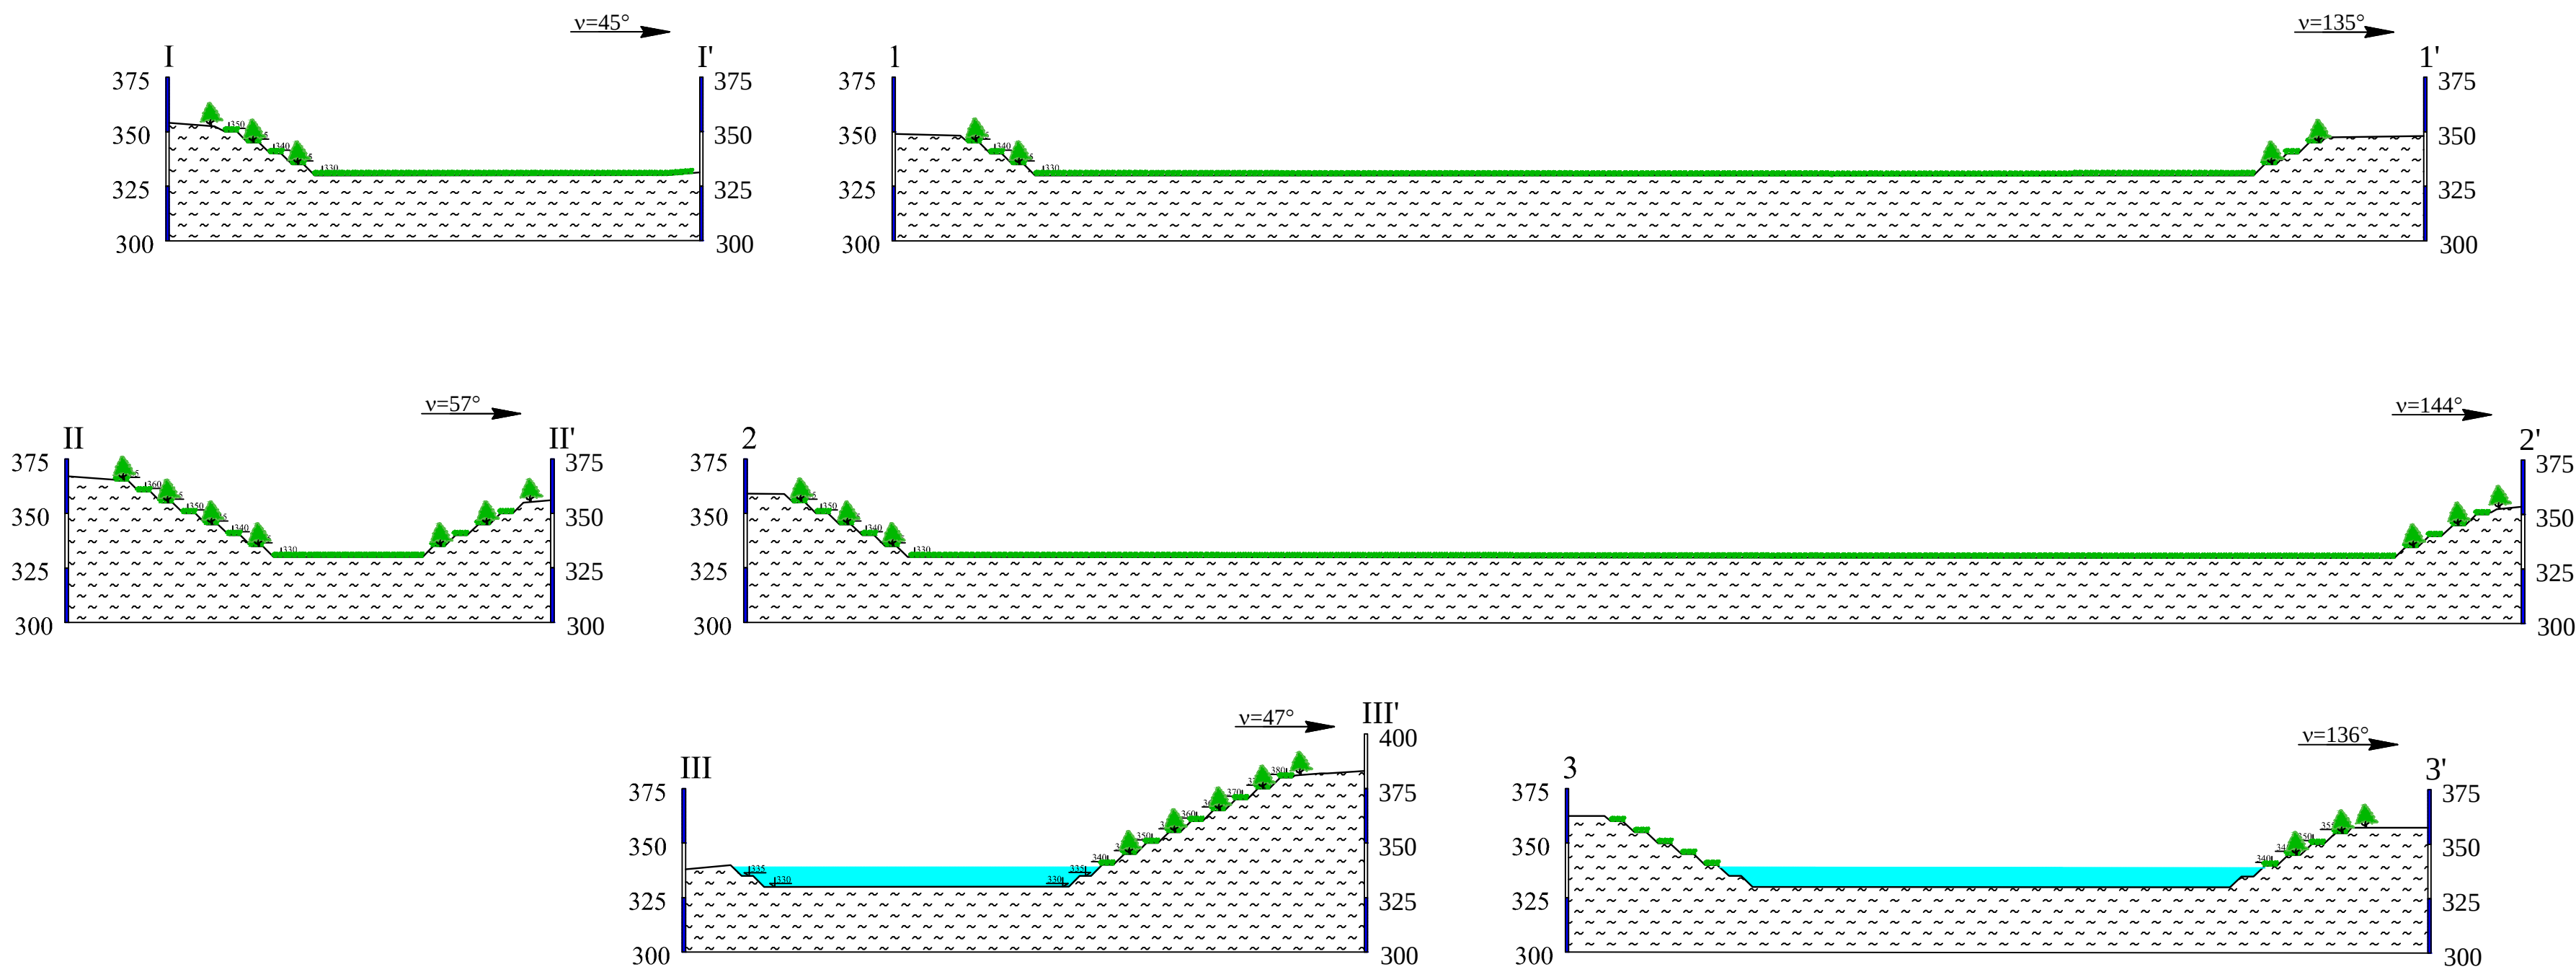



Legenda

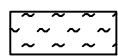

Opekarska sirovina

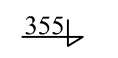

Kota etaže

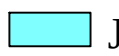

Jezero



Trava



Listopadno drveće

GEOSTIM - Beograd		
Projektanti	Ime i prezime	Investitor:
Odgovorni projektant	Mr. Radovan Klačar, dipl. ing. rud.	IGM "Mladost" Leskovac
Projektant	Mr. Radovan Klačar, dipl. ing. rud.	Studija o proceni uticaja na životnu sredinu projekta eksploatacije opekarske sirovine iz ležišta ĆResinac kod Topličke Male Plane
Projektant	Stojan Anđelić, dipl. ing. geol.	
Komp. obrada	Nikola MeLak, dipl. ing. geol.	
Vreme izrade: 2018. godine	Naziv priloga:	
Razmera: 1 : 2.500	KARAKTERISTIČNI PROFILI nakon biološke rekultivacije	Prilog 8.