


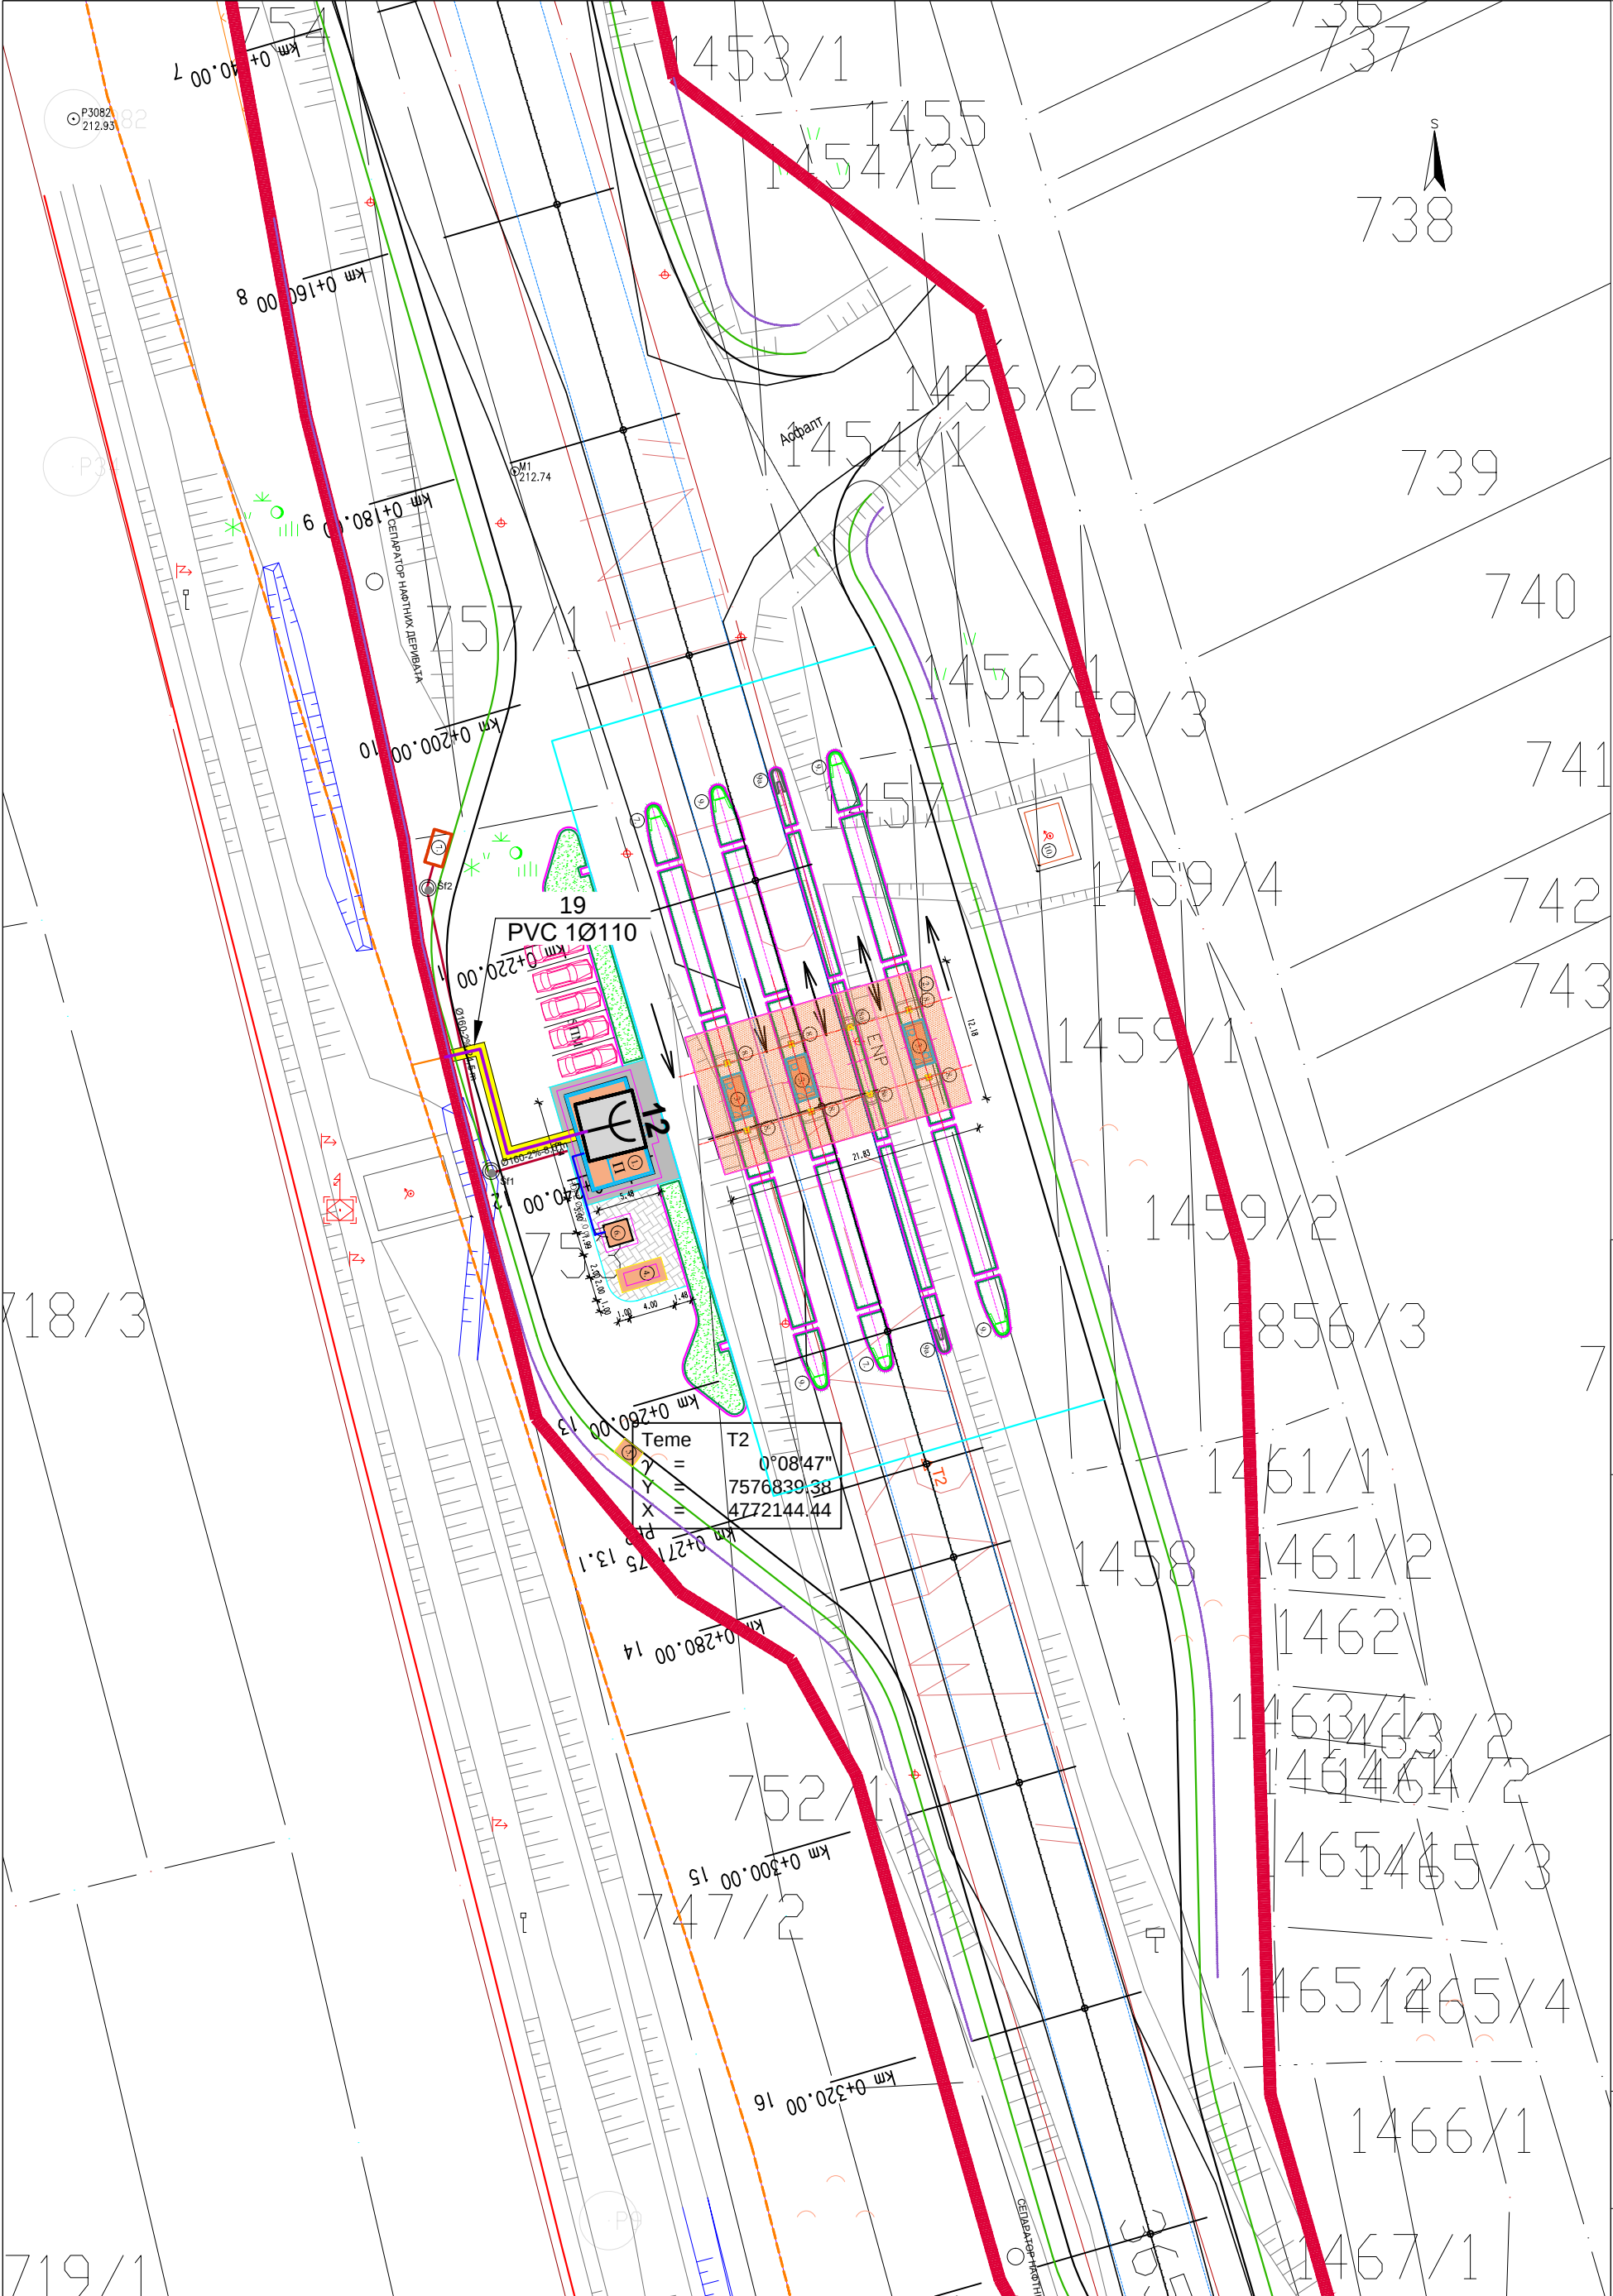

Telekom Srbija	Naziv objekta:		Razmera:	List:
	Bočna naplatna stanica Leskovac-centar		1:500	1
	Situacija trase			