


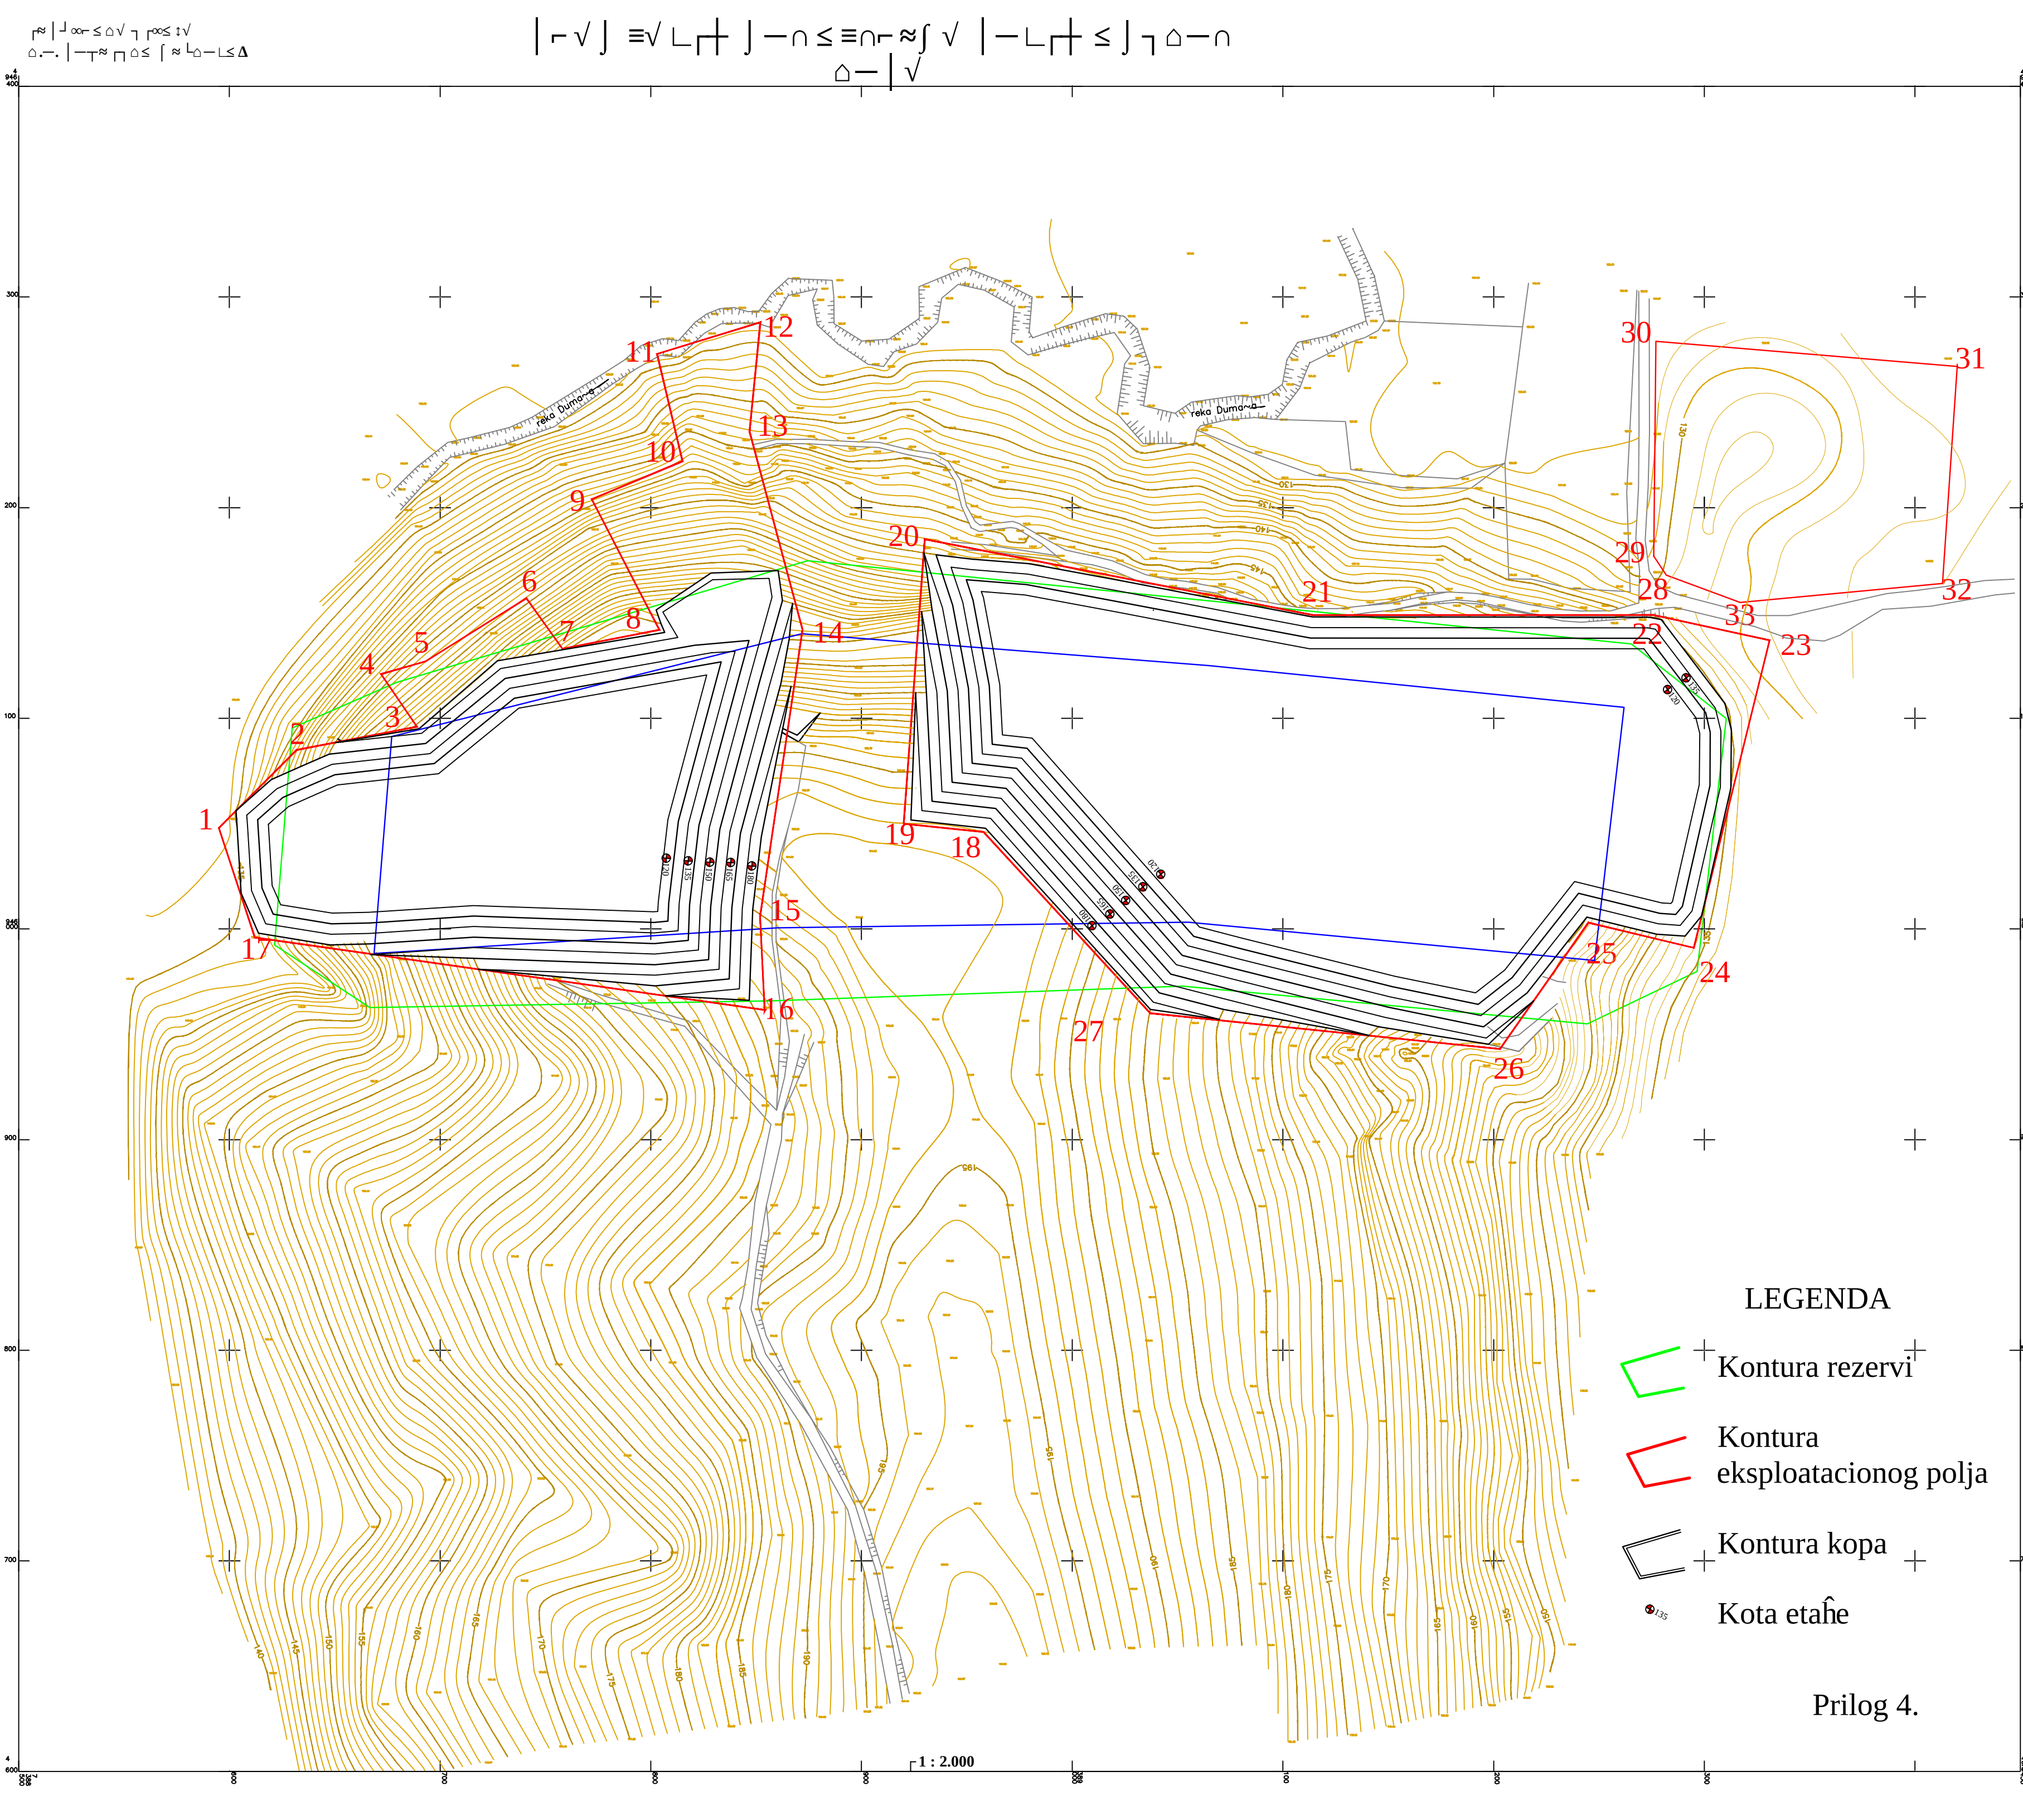

Prilog 4.

LEGENDA

- Kontura rezervi
- Kontura eksploatacionog polja
- Kontura kopa
- Kota etahe

Prilog 4.

1 : 2.000