
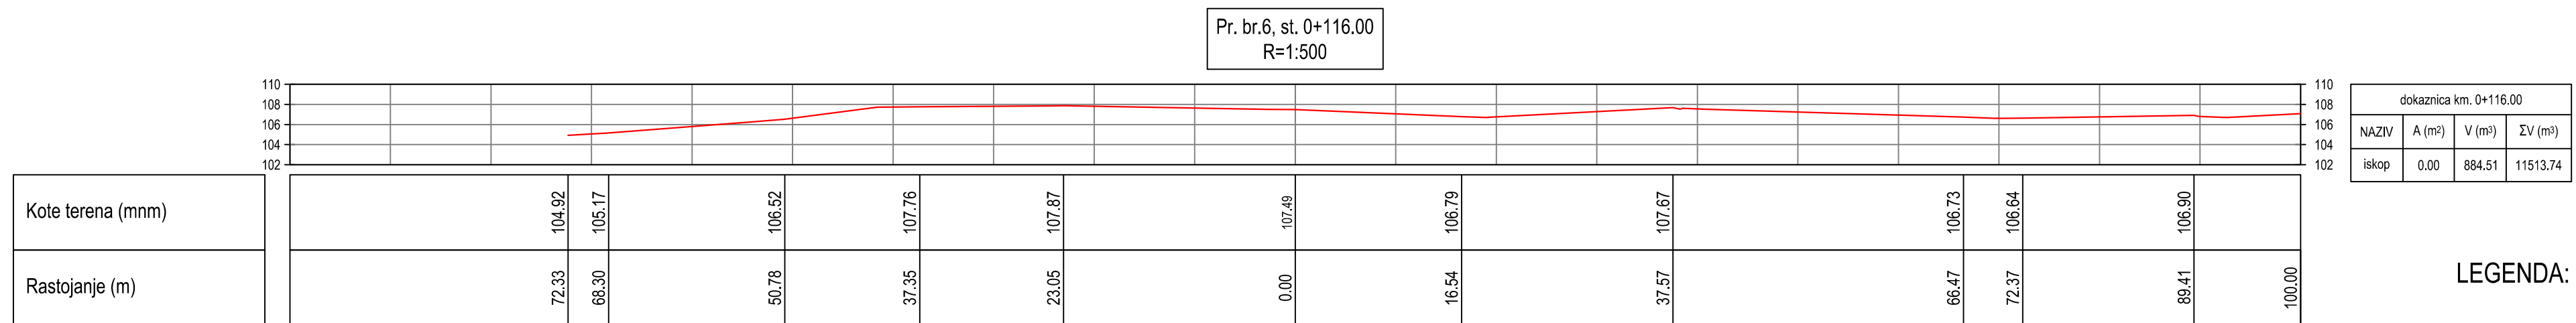
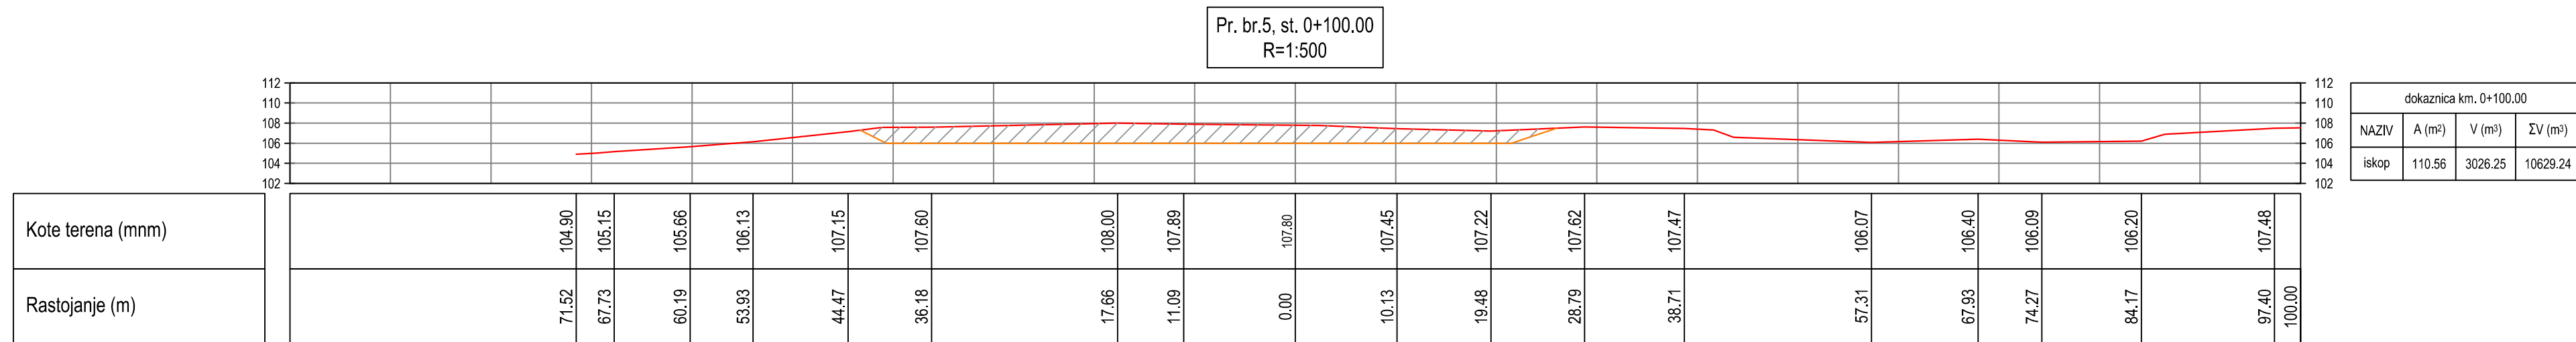


POPREČNI PROFILI

PRILOG br.4.

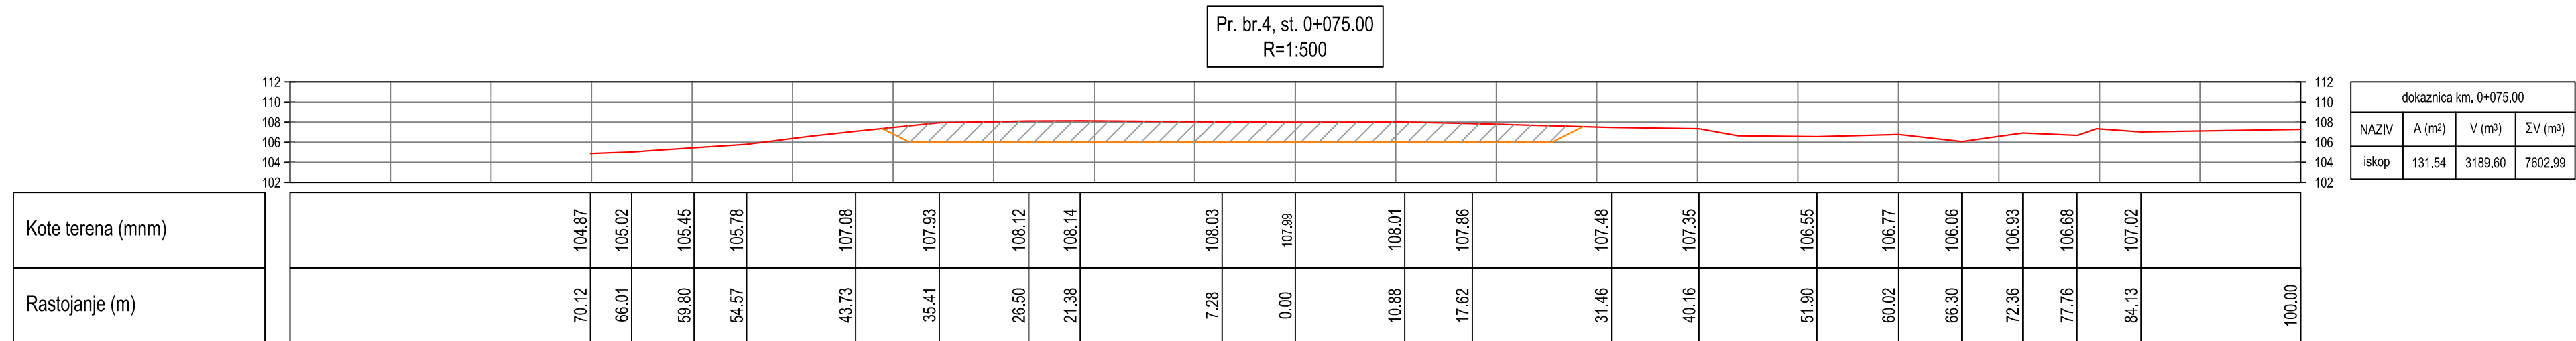

LEGENDA:

LIINIJA TERENA

LIINIJA ISKOPA