


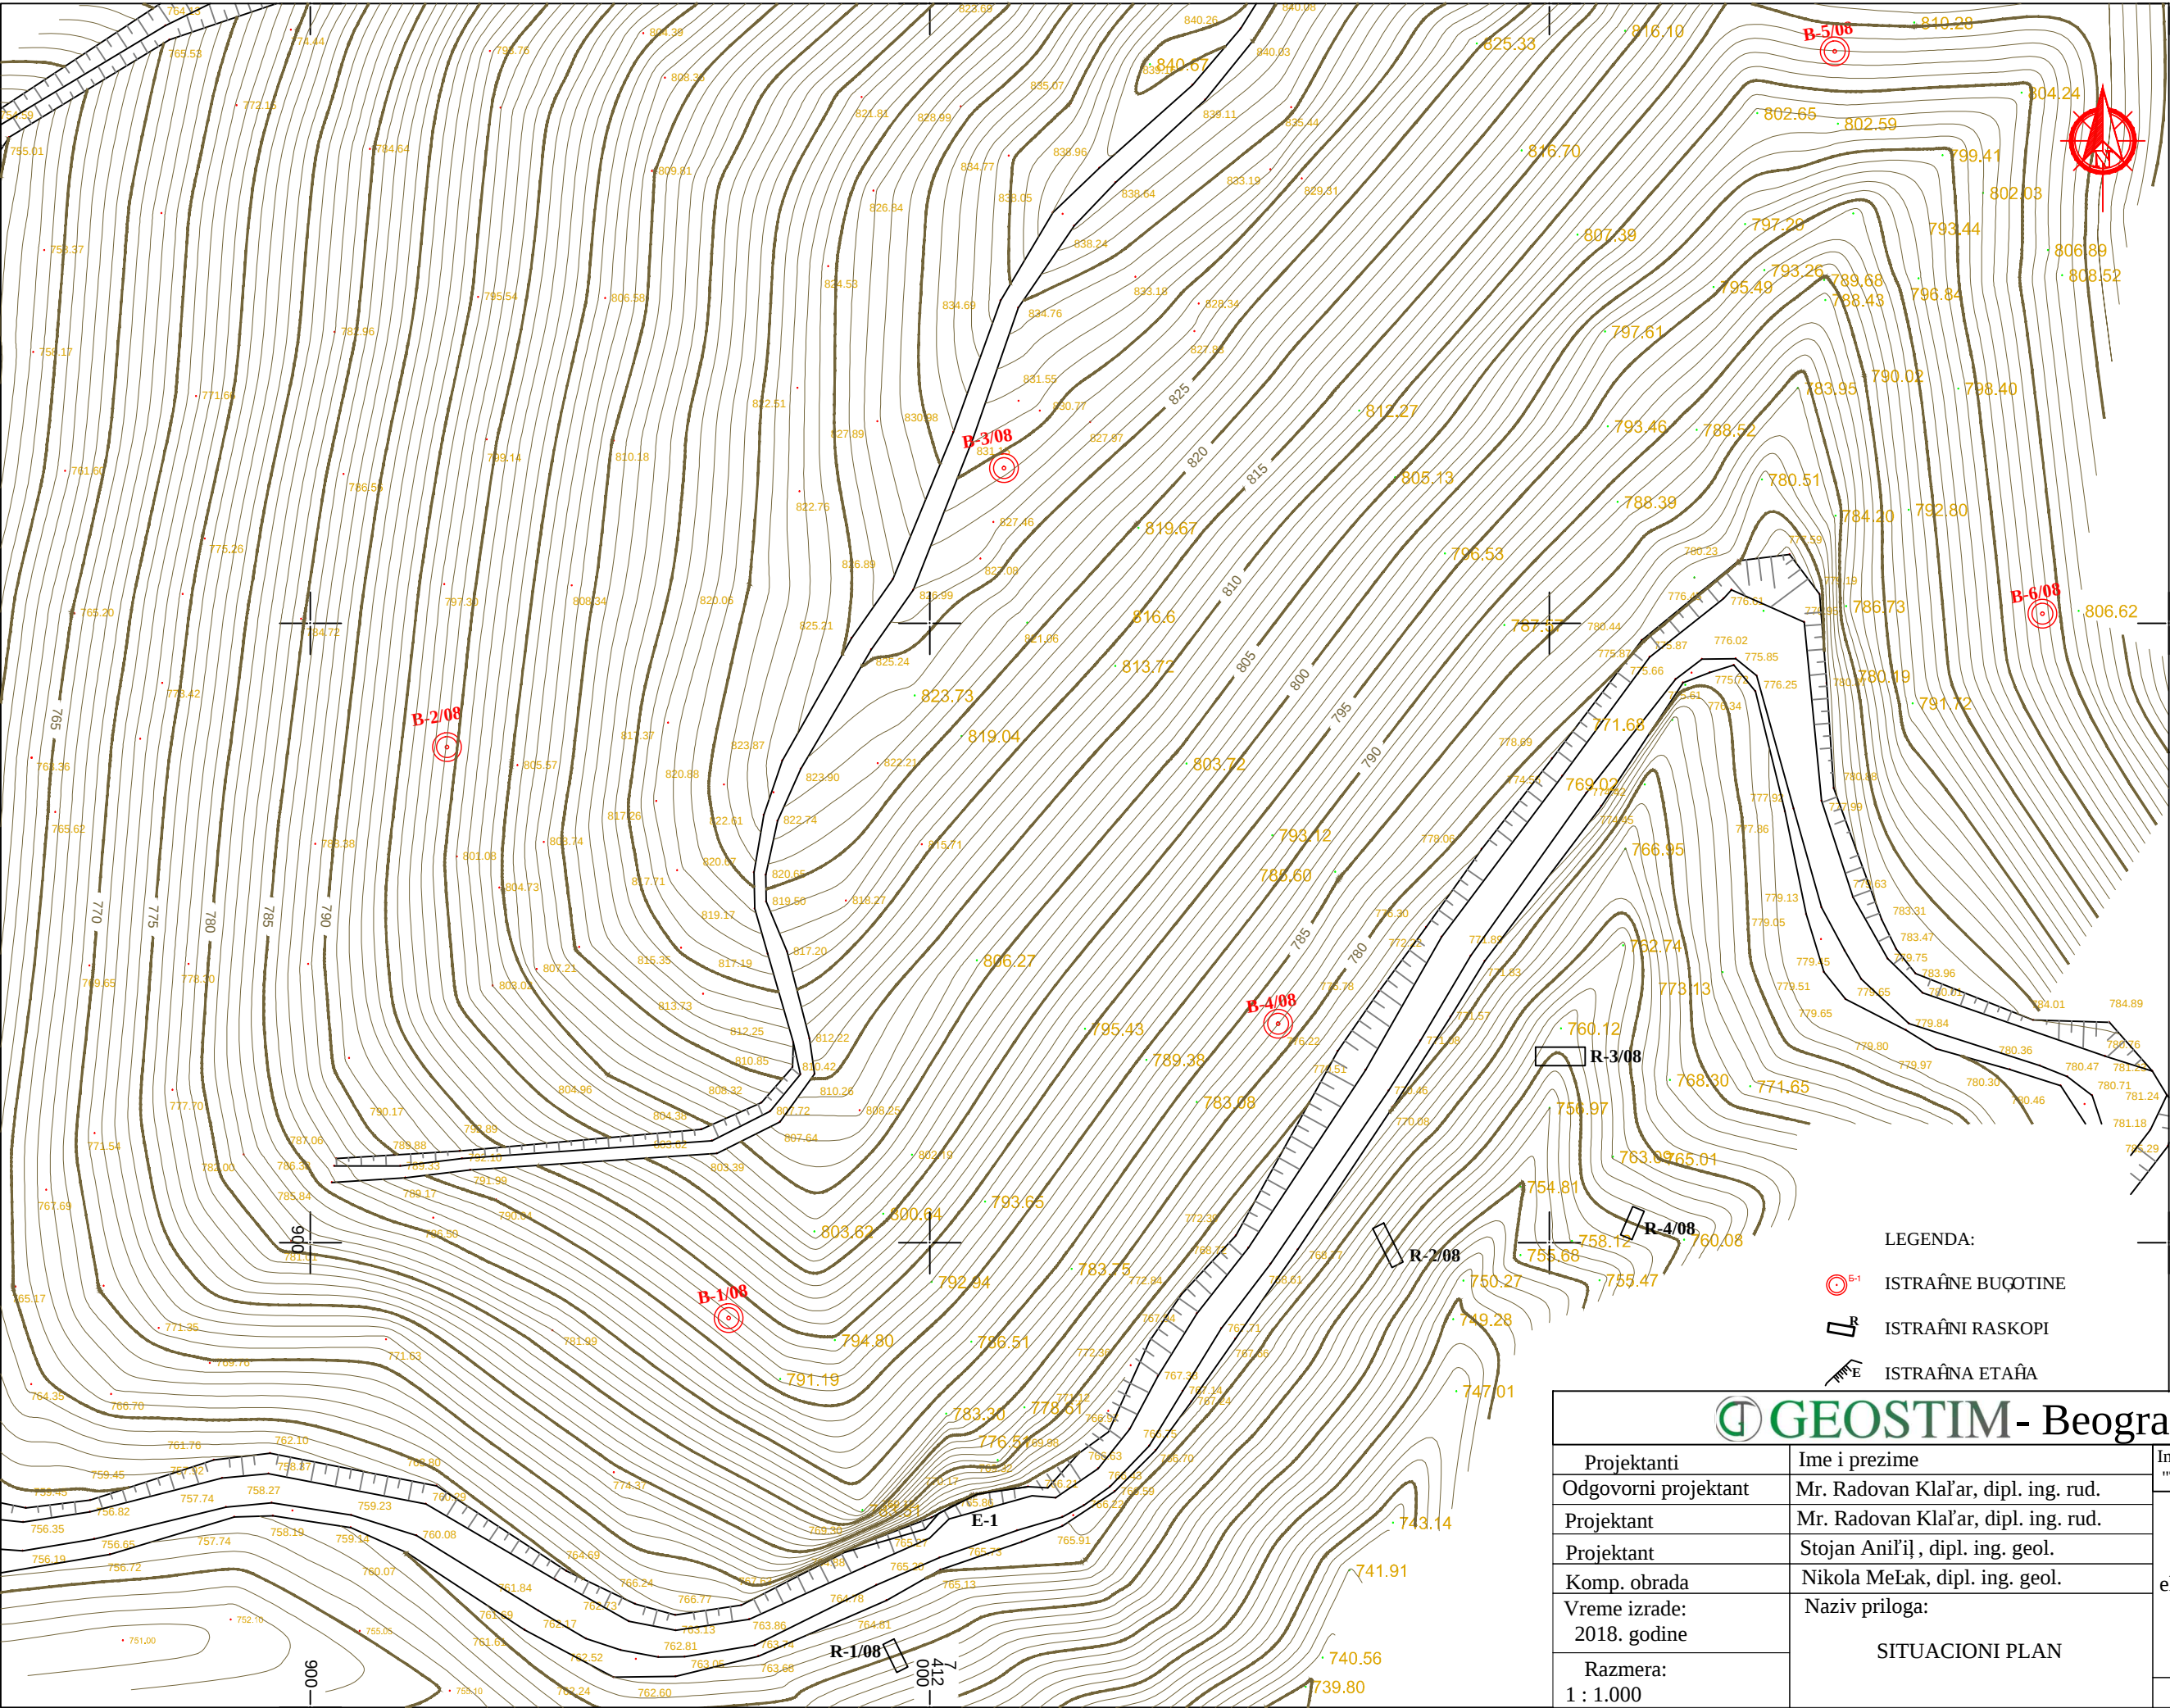

LEGENDA:

-  ISTRAŽNE BUČOTINE
-  ISTRAŽNI RASKOPI
-  ISTRAŽNA ETAĦA

 GEOSTIM- Beograd

Projektanti	Ime i prezime	Investitor:
Odgovorni projektant	Mr. Radovan Klačar, dipl. ing. rud.	"Trijas" d.o.o. Valjevo
Projektant	Mr. Radovan Klačar, dipl. ing. rud.	Izvod iz Studije izvodljivosti eksploatacije dijabaza u lehiġu "Lisina" kod Kosjeriġ a
Projektant	Stojan Aniġiġ, dipl. ing. geol.	
Komp. obrada	Nikola Meġak, dipl. ing. geol.	
Vreme izrade: 2018. godine	Naziv priloga:	
Razmera: 1 : 1.000	SITUACIONI PLAN	Prilog 3.