


This document and all technical details contained are exclusive property of the Petrol projekt and must not be used nor published without the owner's written permission.
Design was performed by CAD software and hand modifications are not allowed.

Ovaj dokument, i svi tehnički detalji koje on sadrži, su ekskluzivno vlasništvo Petrol projekta i ne mogu se koristiti ili objavljivati bez njegove pismene saglasnosti.
Projektovanje je vršeno na CAD programima, te je zabranjena ručna modifikacija

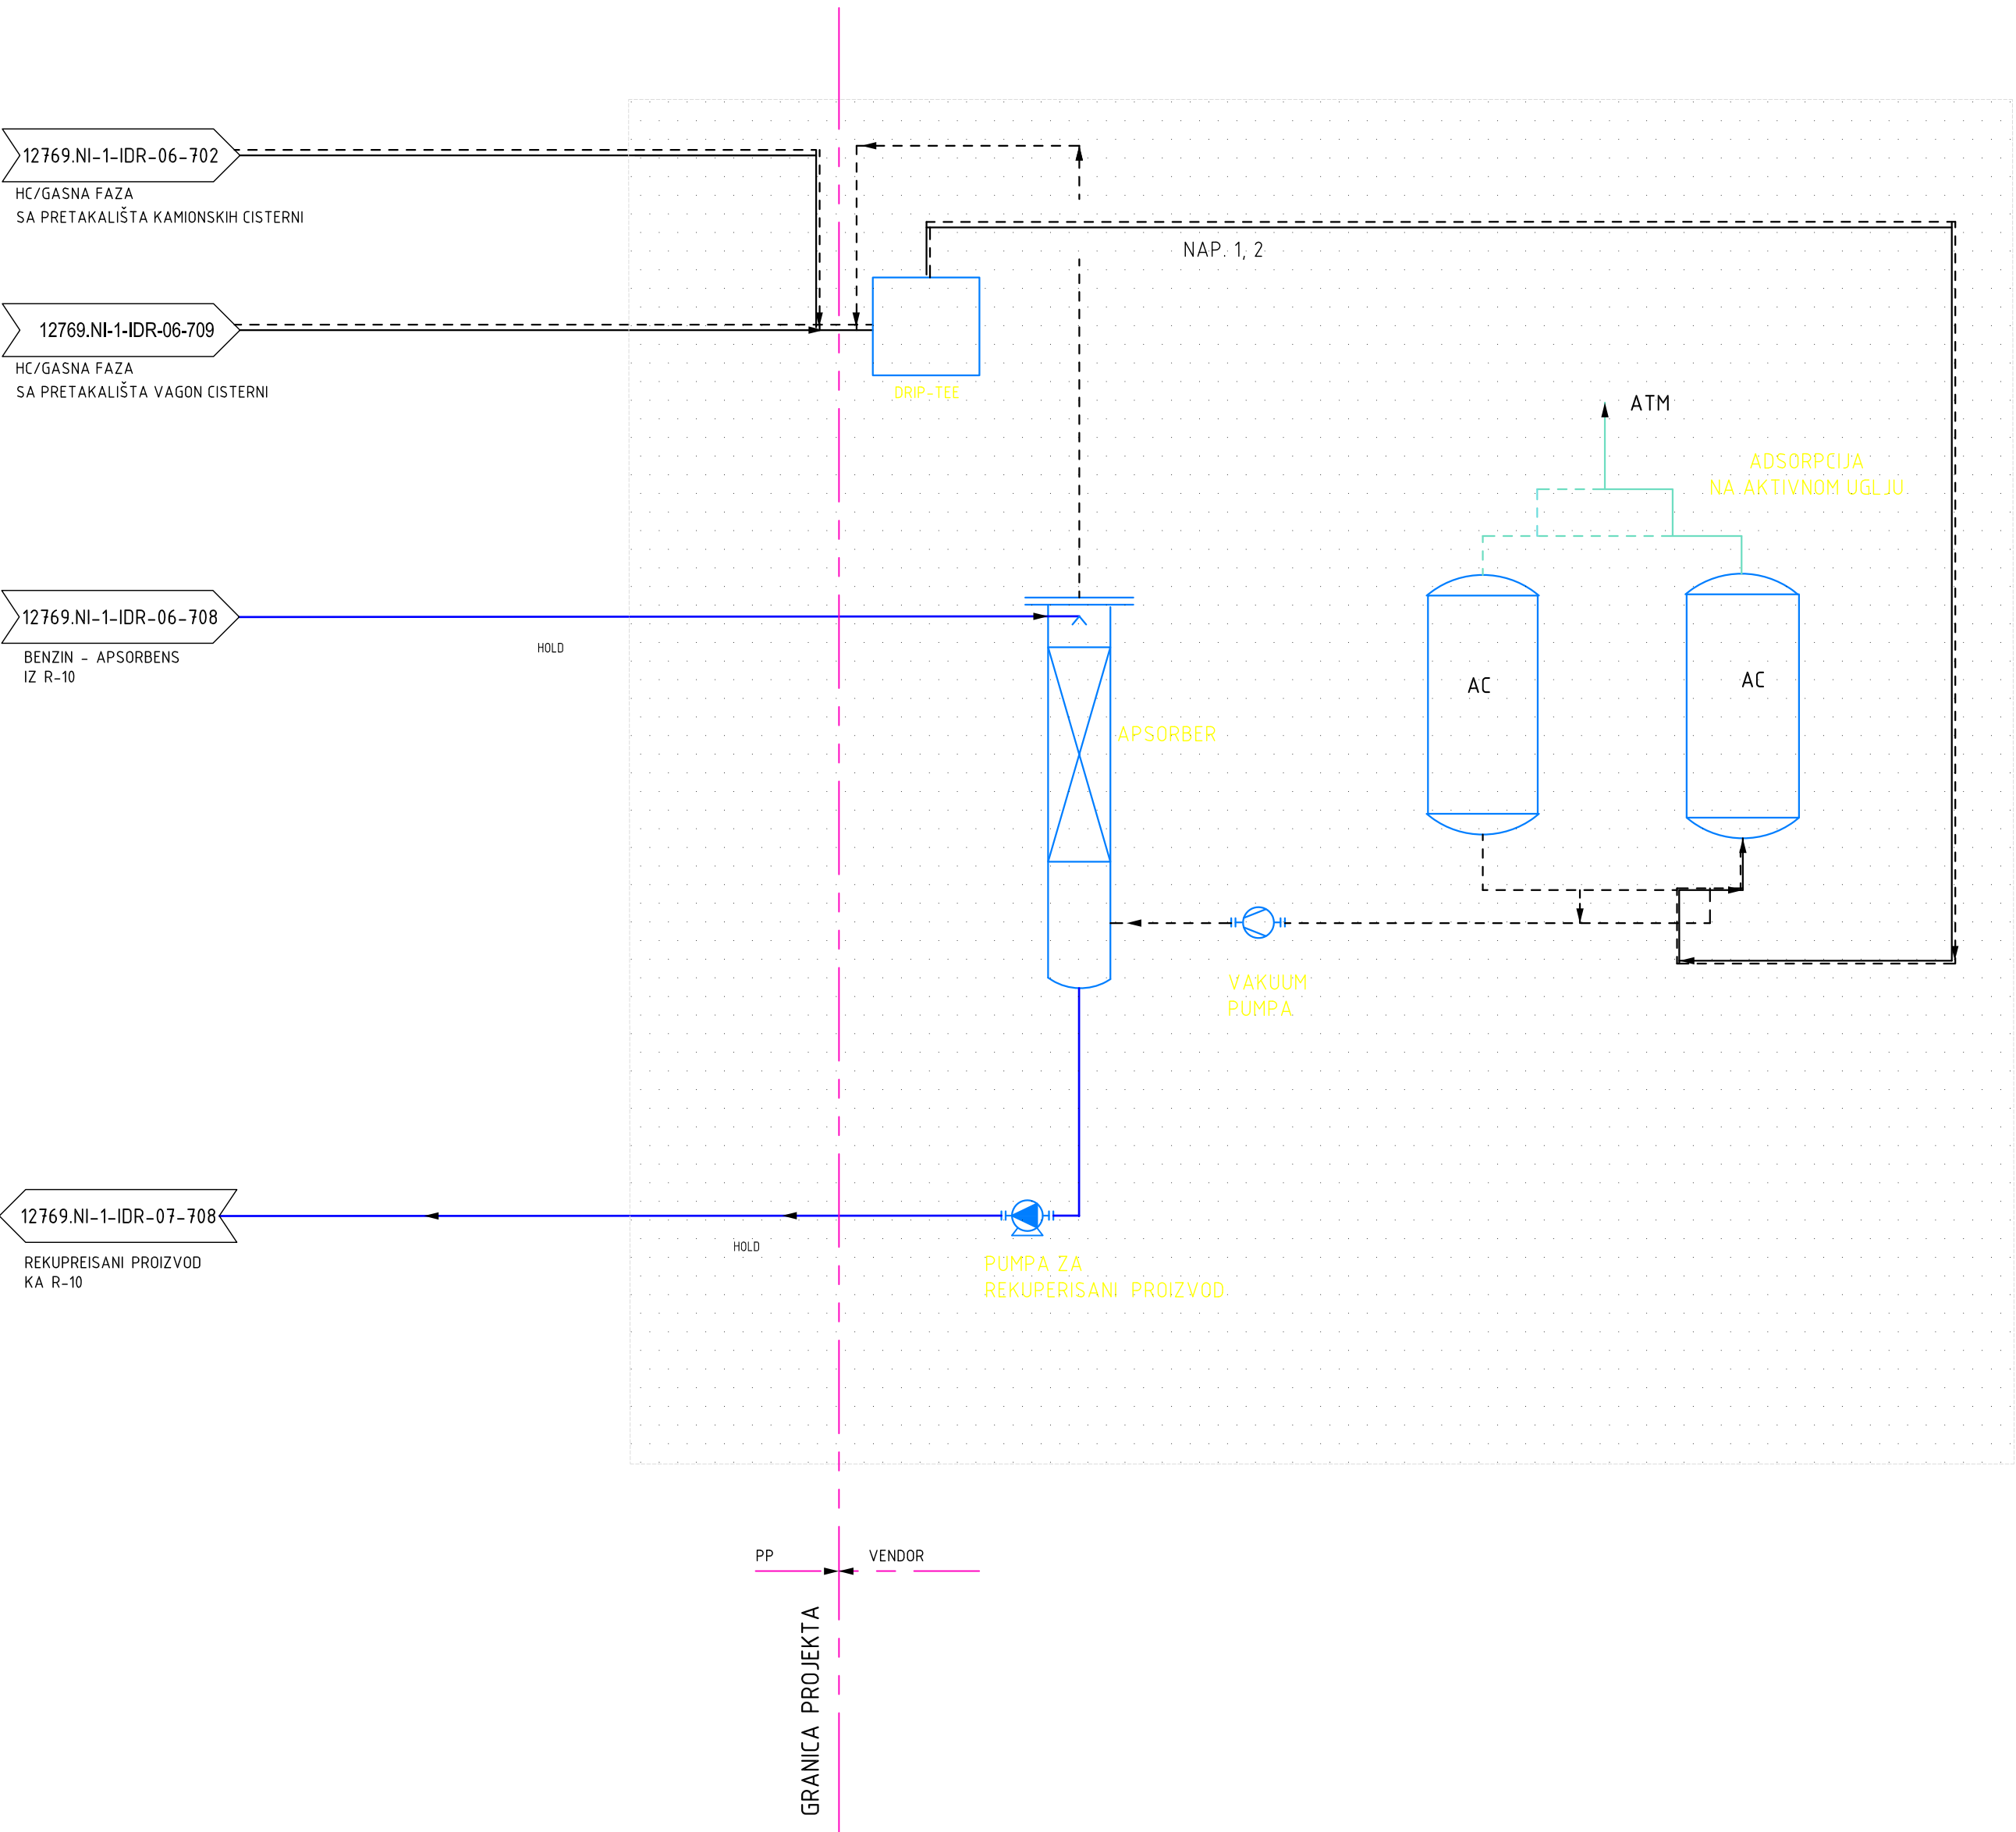


NAPOMENA

1. SVA OPREMA I INSTALACIJE NA OVOM CRTEŽU NA OVOM CRTEŽU SU NOVOPROJEKTOVANI,
2. HOLD - NA ČEKANJU

LEGENDA

HC+vazduh - GASNA FAZA
BMB95 - BENZIN BMB95

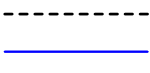

Radovanet Radovanet

	11.2018.	PREMA PRIMEDBAMA INVESTITORA	BJ	MR	MR
0	11.2018.	ZA KOMENTAR INVESTITORA	BJ	MR	MR
No	DATUM / DATE	OPIS / DESCRIPTION	CRT / DRN	OVER. / CHKD	ODOB. / APPD
INVESTITOR / OWNER: NIS a.d. NOVI SAD, BLOK PROMET			NARUČILAC / CLIENT:		
OZNAKA I NAZIV DELA PROJEKTA / DESIGN PART SVESKA 6 - MAŠINSKE INSTALACIJE			VRSTA TEH. DOK. / TYPE OF TECH. DOC.		
PROJEKAT / PROJECT: PRETAKALIŠTE KAMIONSKIH I VAGON CISTERNI					
OBJEKAT / FACILITY: TERMINAL ZA PRETOVAR I SKLADIŠTENJE NAFTNIH DERIVATA NIŠ					
NAZIV CRTEŽA / DRAWING NAME BLOK ŠEMA JEDINICA ZA REKUPERACIJU HC PARA (VRU)					
DATUM / DATE 11.2018.	RAZMERA / SCALE 1:500	LIST / SHEET 1/1	BR. CRTEŽA / DRAWING NO. 12769.NI-1-IDR-06-707	CRTAO / DRAWN BY BJ	

POTPIS - PEČAT / SIGNATURE - SEAL

MIROSLAV RADOVANOVIĆ, dipl.inž.maš.
broj licence: 330 8019 04

ODGOVORNI PROJEKTANT / RESPONS. DESIGNER

PROJEKTANT / ENG. COMPANY:
 PETROL PROJEKT
Petrol projekt, doo Pančevo, Srbija