


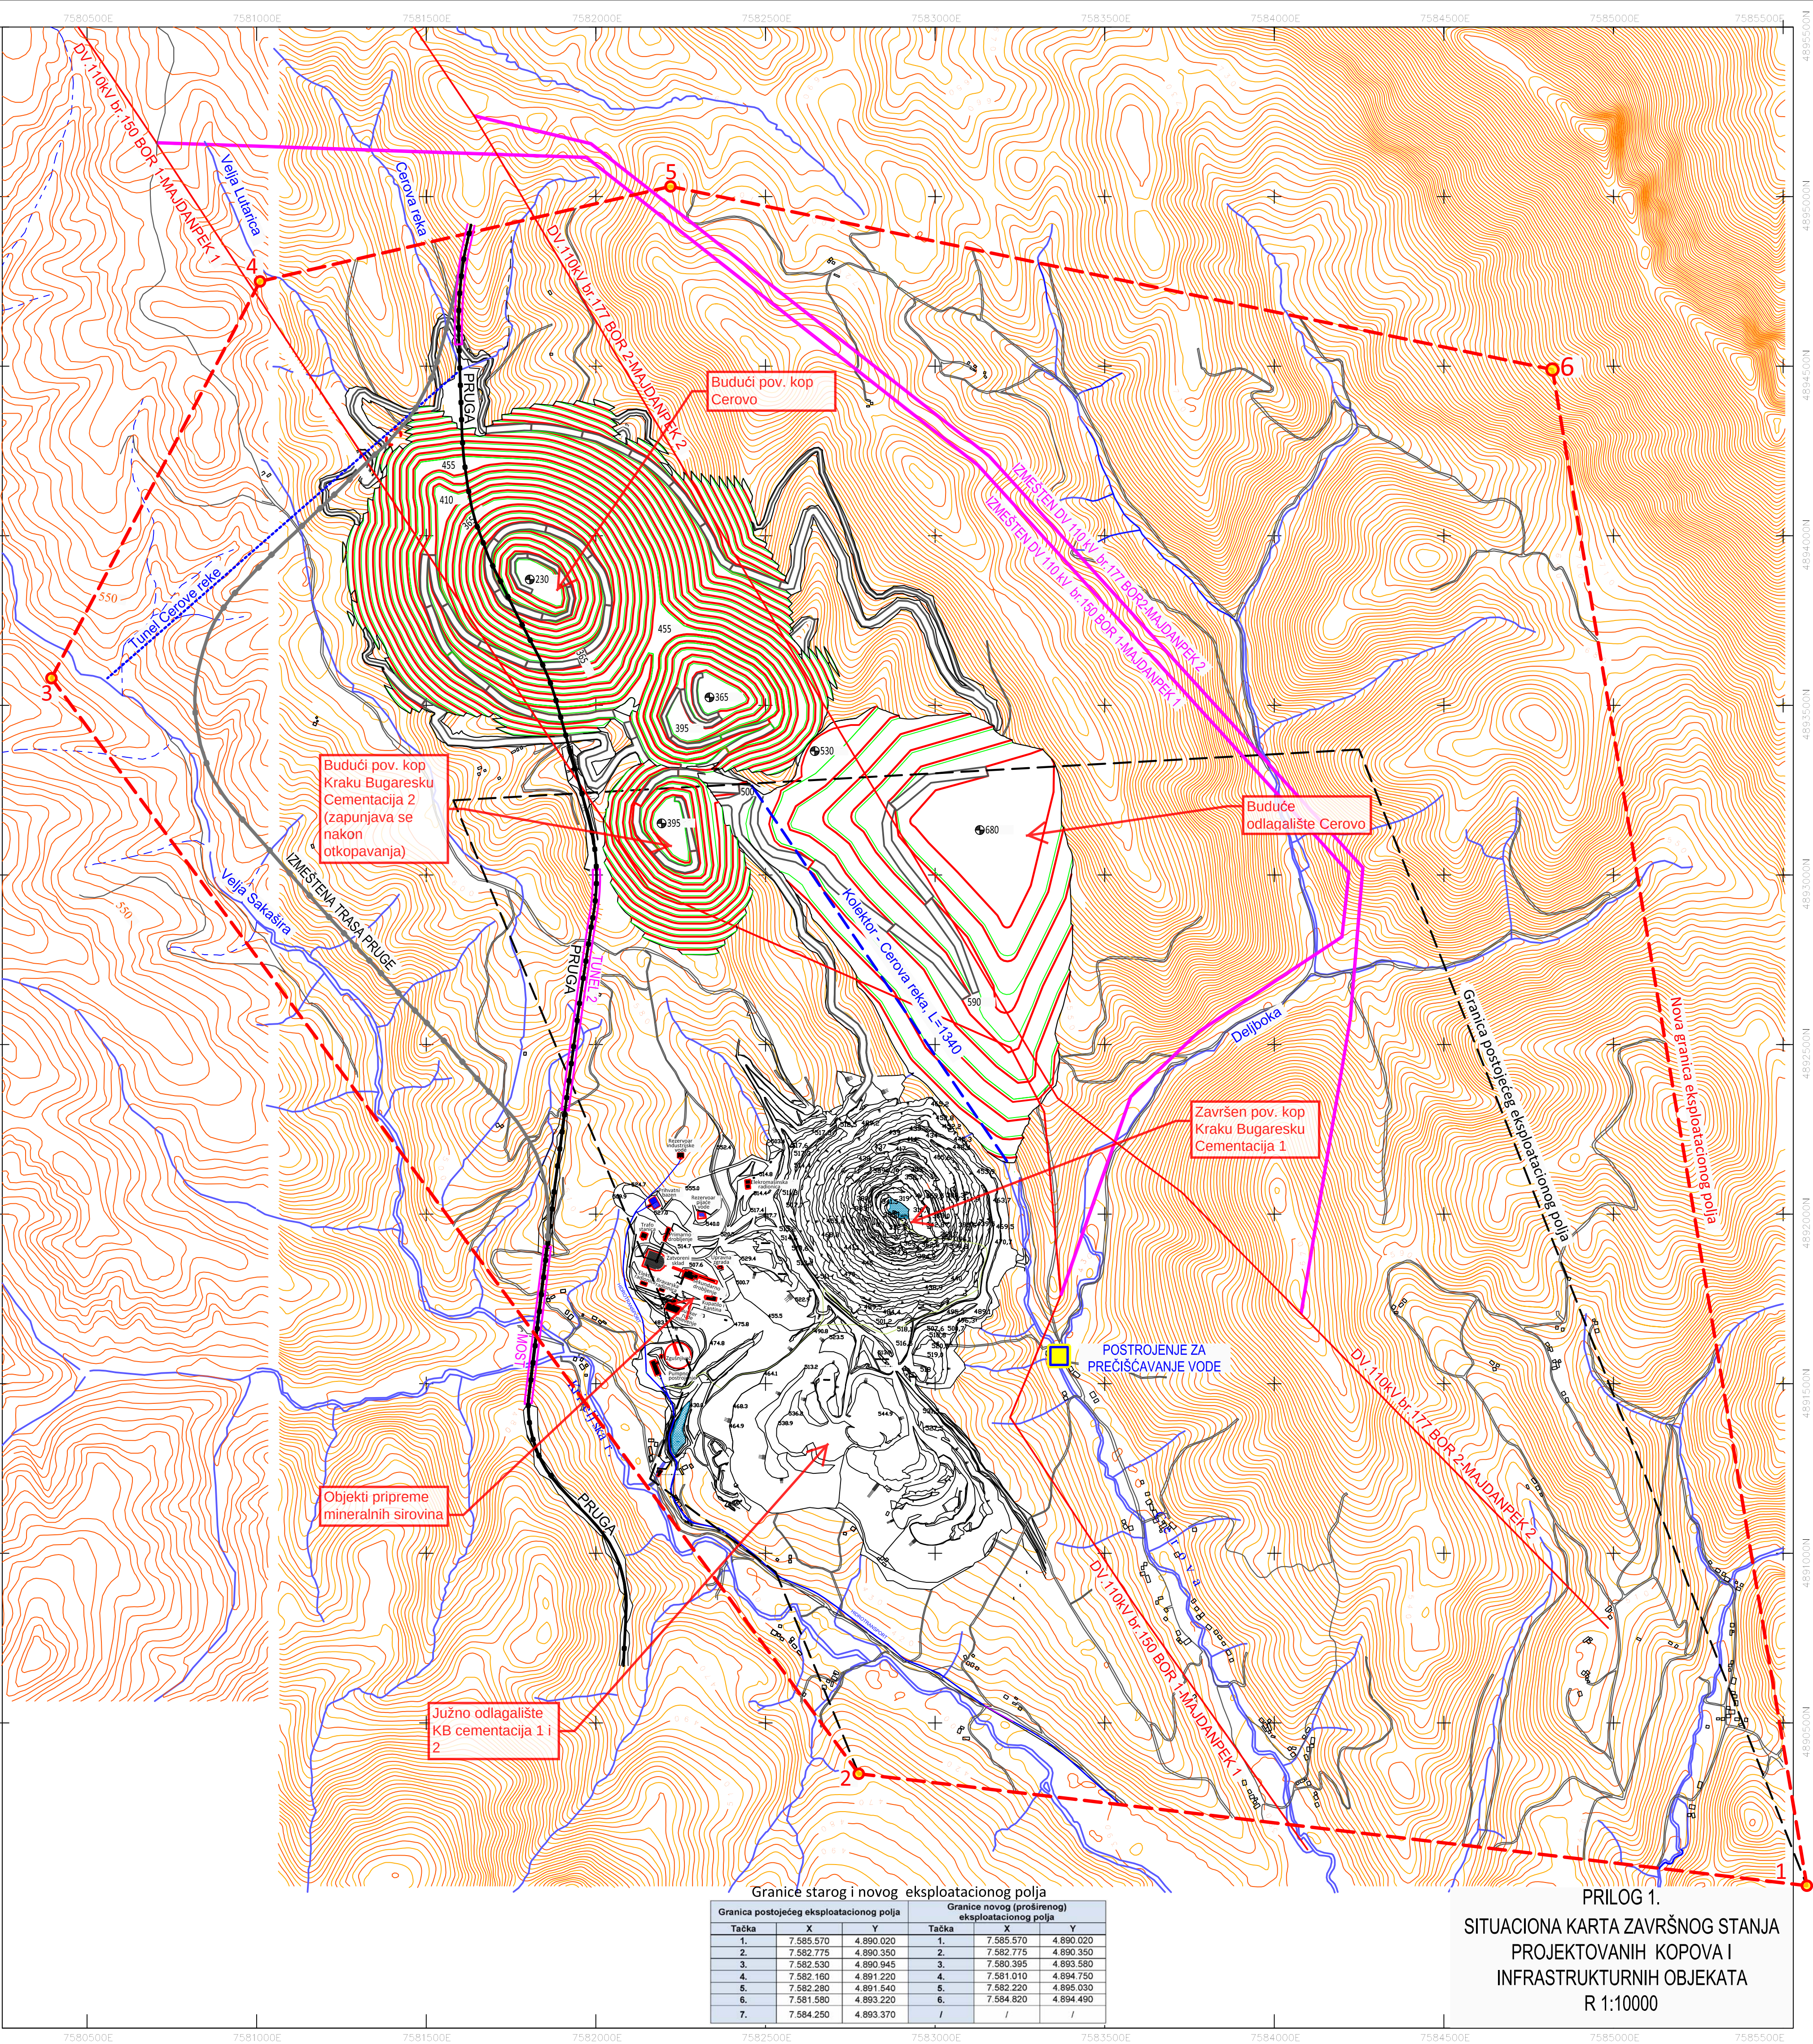

Granice starog i novog eksploatacionog polja

Granica postojećeg eksploatacionog polja			Granice novog (proširenog) eksploatacionog polja		
Tačka	X	Y	Tačka	X	Y
1.	7.585.570	4.890.020	1.	7.585.570	4.890.020
2.	7.582.775	4.890.350	2.	7.582.775	4.890.350
3.	7.582.530	4.890.945	3.	7.580.395	4.893.580
4.	7.582.160	4.891.220	4.	7.581.010	4.894.750
5.	7.582.280	4.891.540	5.	7.582.220	4.895.030
6.	7.581.580	4.893.220	6.	7.584.820	4.894.490
7.	7.584.250	4.893.370	/	/	/

PRILOG 1.
SITUACIONA KARTA ZAVRŠNOG STANJA
PROJEKTOVANIH KOPOVA I
INFRASTRUKTURNIH OBJEKATA
R 1:10000