


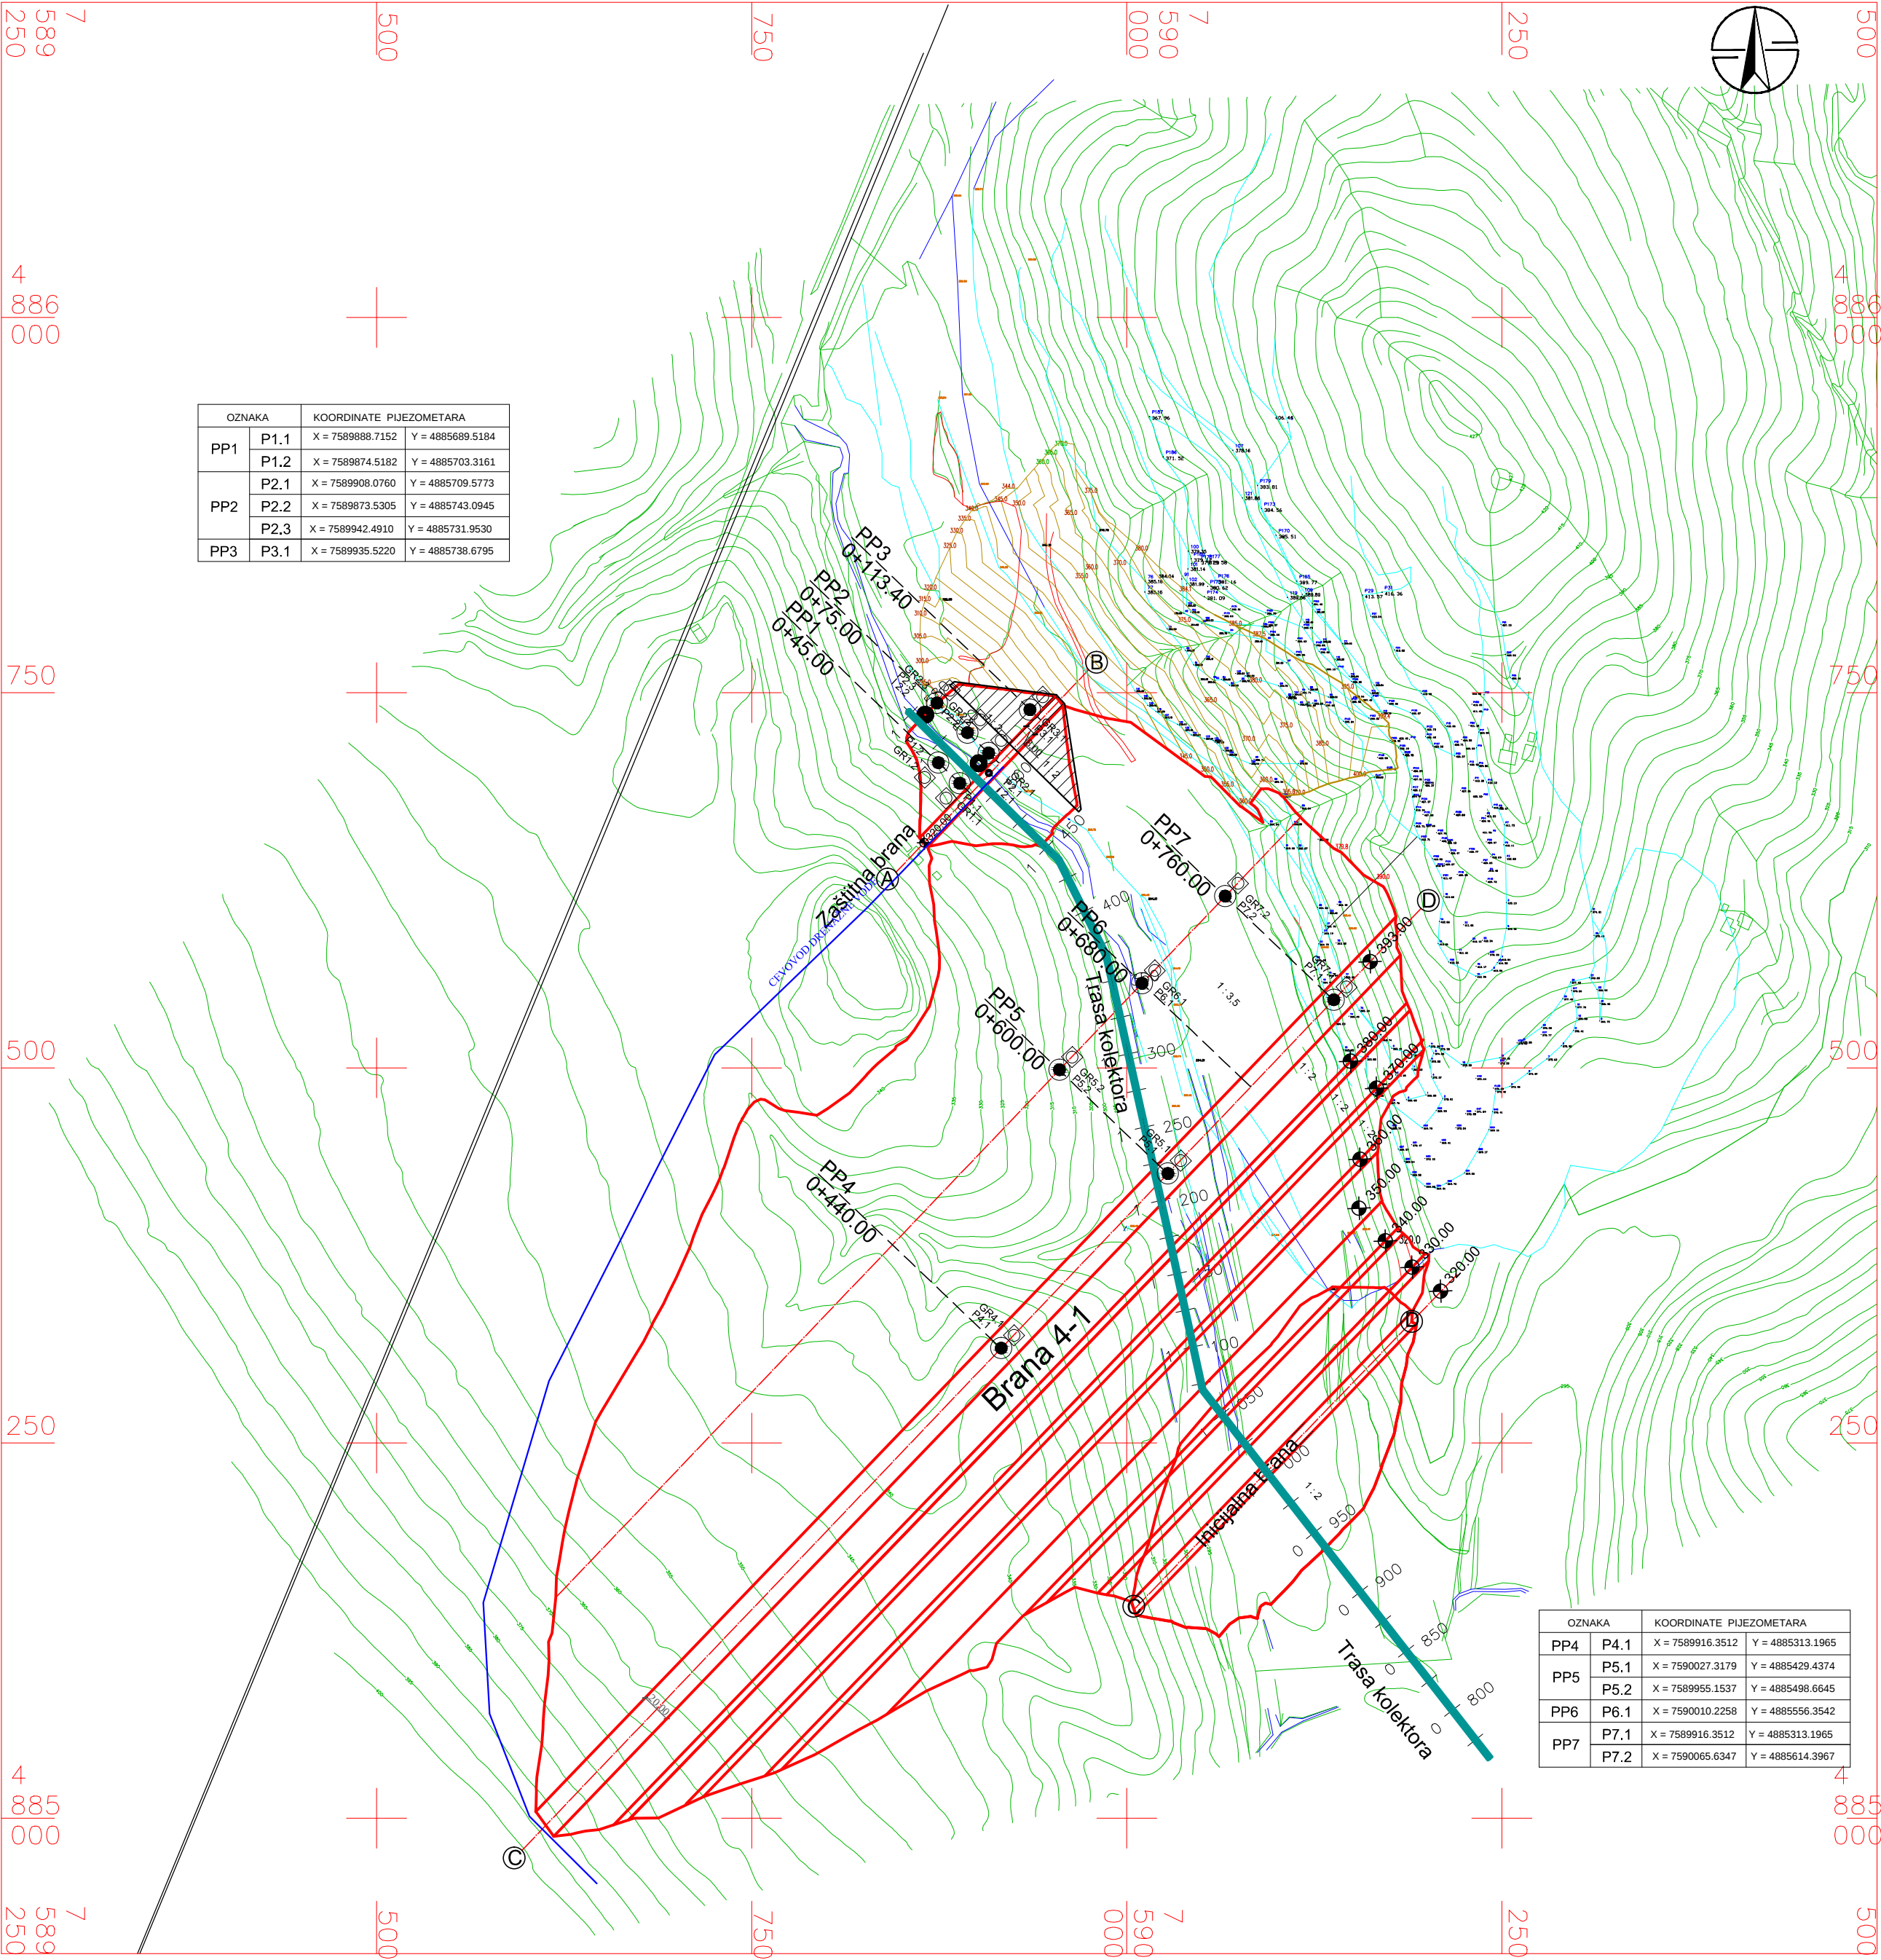

OZNAKA	KOORDINATE PIJEZOMETARA	
PP1	P1.1	X = 7589888.7152 Y = 4885689.5184
	P1.2	X = 7589874.5182 Y = 4885703.3161
PP2	P2.1	X = 7589908.0760 Y = 4885709.5773
	P2.2	X = 7589873.5305 Y = 4885743.0945
PP3	P2.3	X = 7589942.4910 Y = 4885731.9530
	P3.1	X = 7589935.5220 Y = 4885738.6795

OZNAKA	KOORDINATE PIJEZOMETARA	
PP4	P4.1	X = 7589916.3512 Y = 4885313.1965
	P5.1	X = 7590027.3179 Y = 4885429.4374
PP5	P5.2	X = 7589955.1537 Y = 4885498.6645
	P6.1	X = 7590010.2258 Y = 4885556.3542
PP6	P7.1	X = 7589916.3512 Y = 4885313.1965
	P7.2	X = 7590065.6347 Y = 4885614.3967

Legenda:



Granica brane



Potisni cevovodi drenažne vode



Kolektor

LEGENDA OSKULTACIONIH UREDAJA:



PIJEZOMETAR



GEODETSKI REPER



INKLINOMETAR

Prilog broj 28. SITUACIJA BRANE 4-1
- crtež preuzet iz projekta DRP proširenja
flotacijskog jalovišta veliki krivelj na nulto
polje knjiga 11, projekat oskultacije -

 INSTITUT ZA RUDARSTVO I METALURGIJU BOR 19210 BOR, Zelene bulevar 35 Tel: (030)432-299; fax: (030)435-175; mail: inat@institutorb.rs				Investitor: RBB	
Odgovorni projektant 07.2017. Goran Angelov djf@ng.rs		Datum Ime i Prezime Potpis		Objekat: FLOTACIJSKO JALoviŠTE " Veliki Krivelj " - Nulto Polje	
Projektant 07.2017. Goran Angelov djf@ng.rs		Obradio 07.2017. Slobodanka Janković, rad.tch.		Projektat: DRP PROŠIRENJA FLOTACIJSKOG JALoviŠTA VELIKI KRIVELJ NA NULTO POLJE KNJIGA 11, PROJEKAT OSKULTACIJE	
Kontrolisao 07.2017. Ljubisa Obradović djf@ng.rs		Naziv crteža:		Sektor za: Inženjering i projektovanje PMS	
Razmera: 1 : 2 500		SITUACIJA BRANE 4-1			Broj crteža: PO.02