

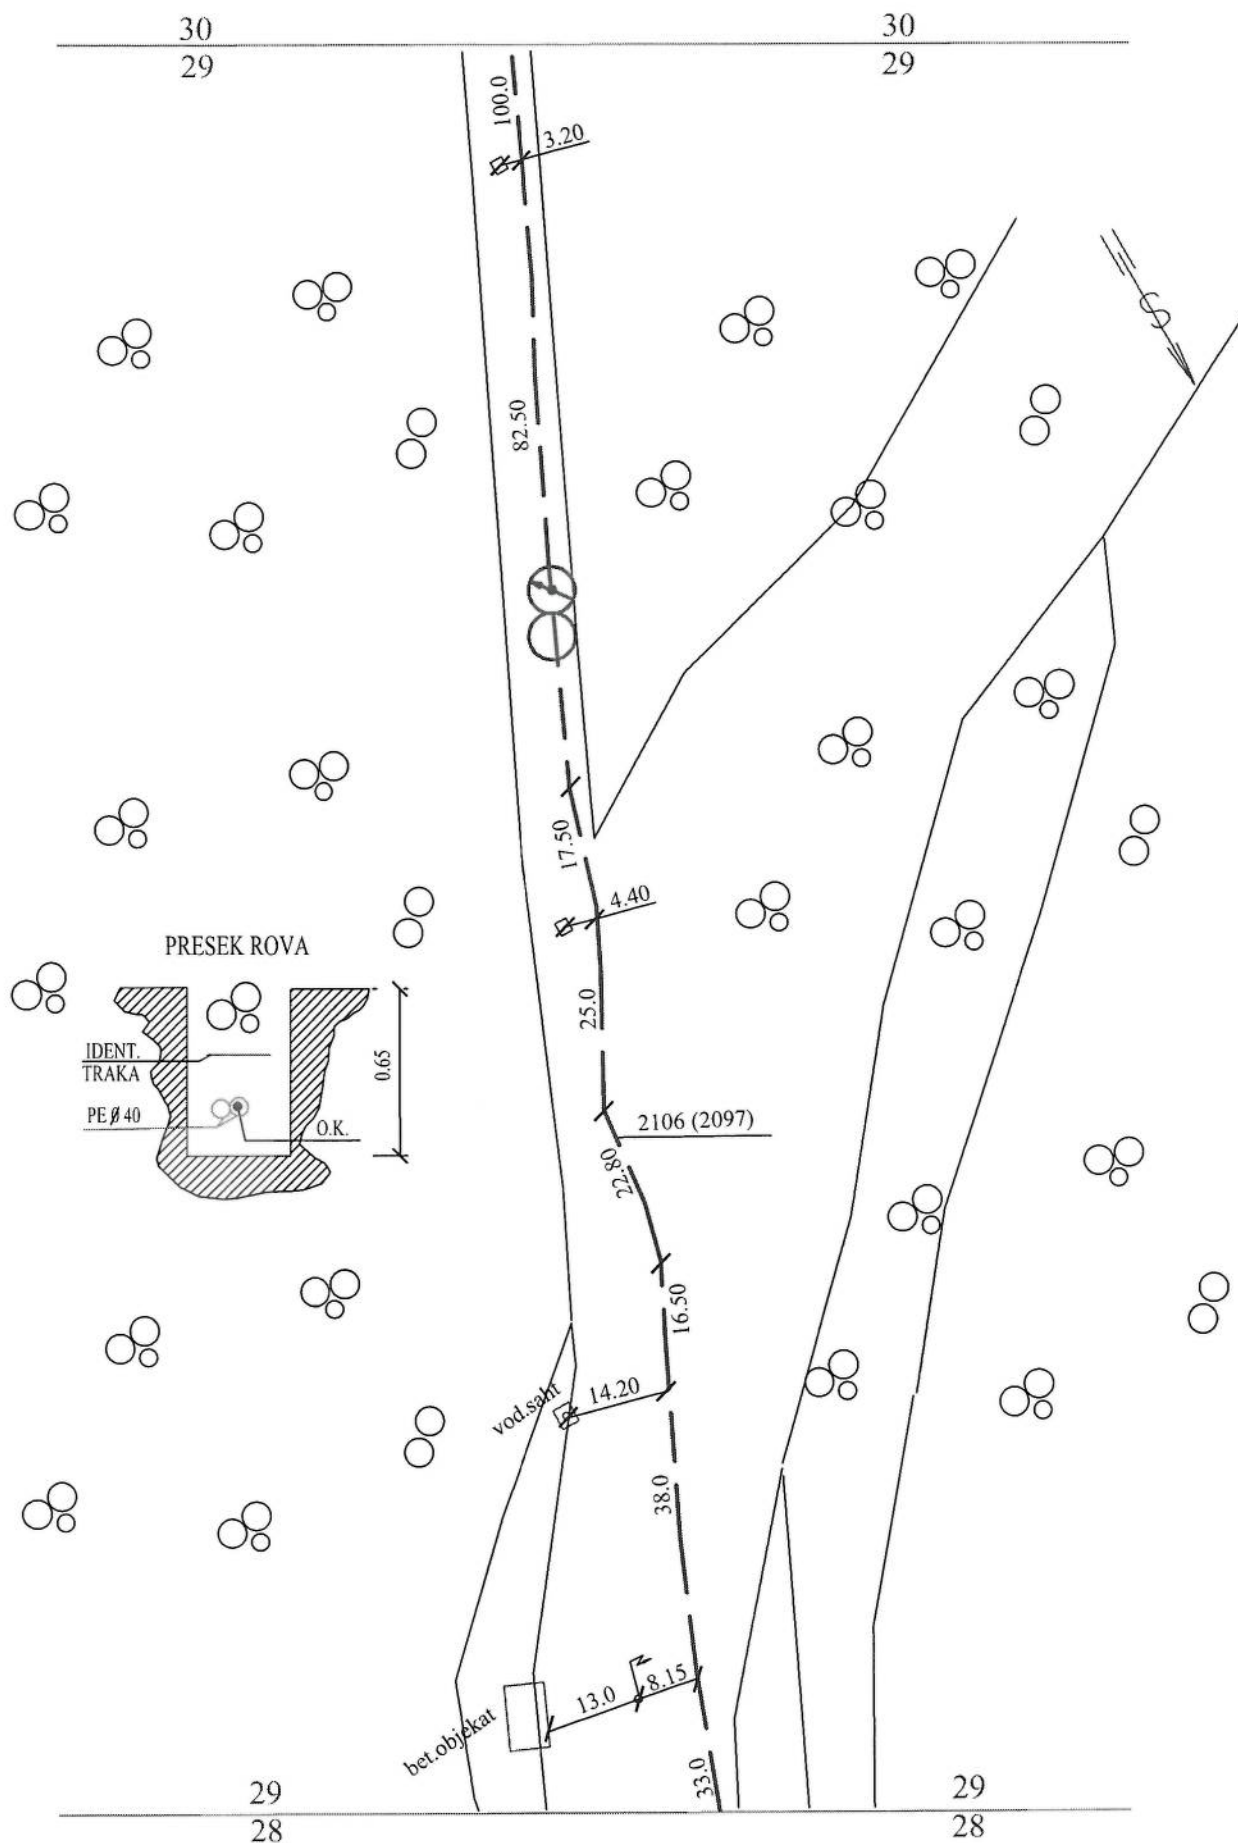
GOD.IZGRADNJE:

2007

T0SM 03 (4x6)xIIx0.4x3.5 CMAN
RR stanica "TORNIK"

LIST BR: 29

RAZMERA: 1:1000

**"Telefonkabl" ad**
Beogradoverio:
Bojanicpodatke dao:
Perisiccrtao:
Rajlic

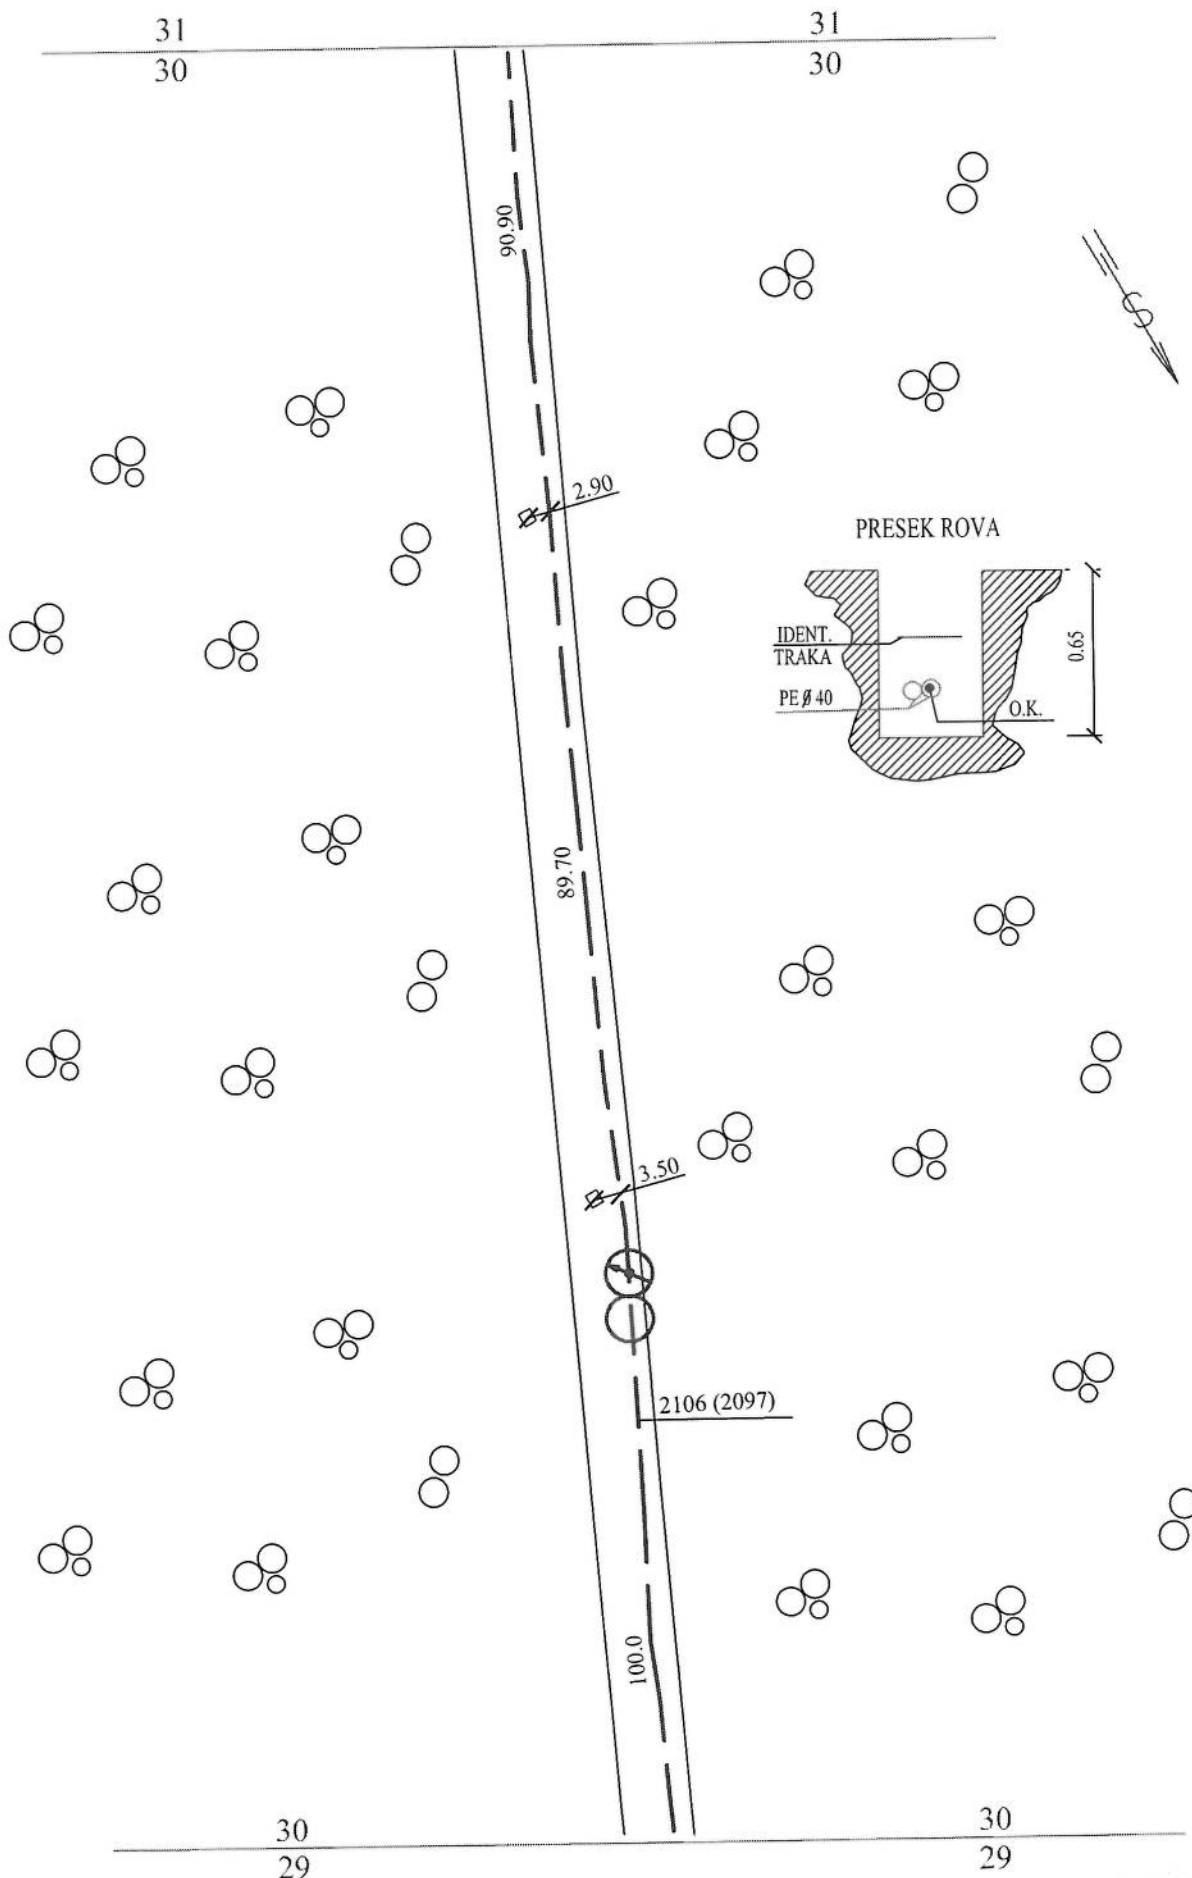
GOD. IZGRADNJE:

2007

T0SM 03 (4x6)xIIx0.4x3.5 CMAN
RR stanica "TORNIK"

LIST BR: 30

RAZMERA: 1:1000

**"Telefonkabl" ad**
Beogradoverio:
Bojanicpodatke dao:
Perisiccrtao:
Rajlic

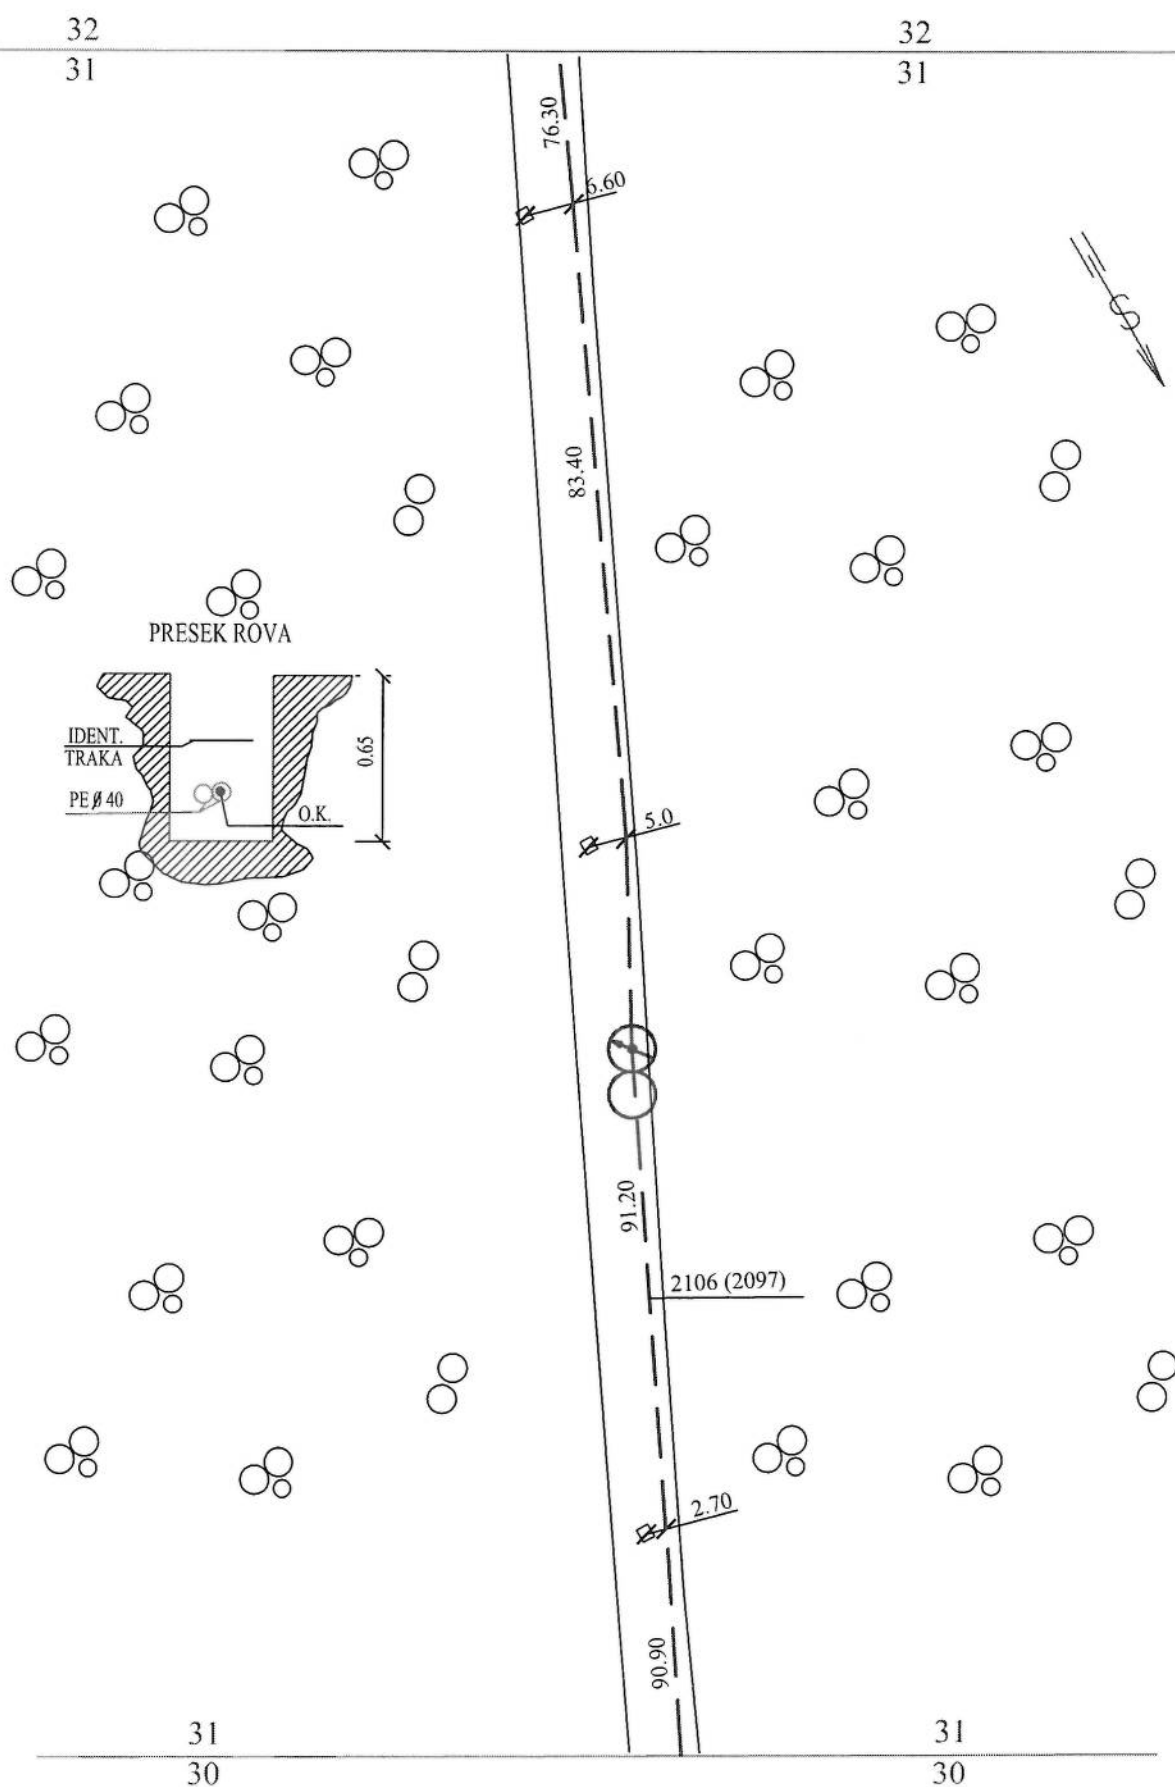
GOD.IZGRADNJE:

2007

T0SM 03 (4x6)xIIx0.4x3.5 CMAN
RR stanica "TORNIK"

LIST BR: 31

RAZMERA: 1:1000

*"Telefonkabl" ad*
Beogradoverio:
*Bojanic*podatke dao:
*Perisic*crtao:
Rajlic

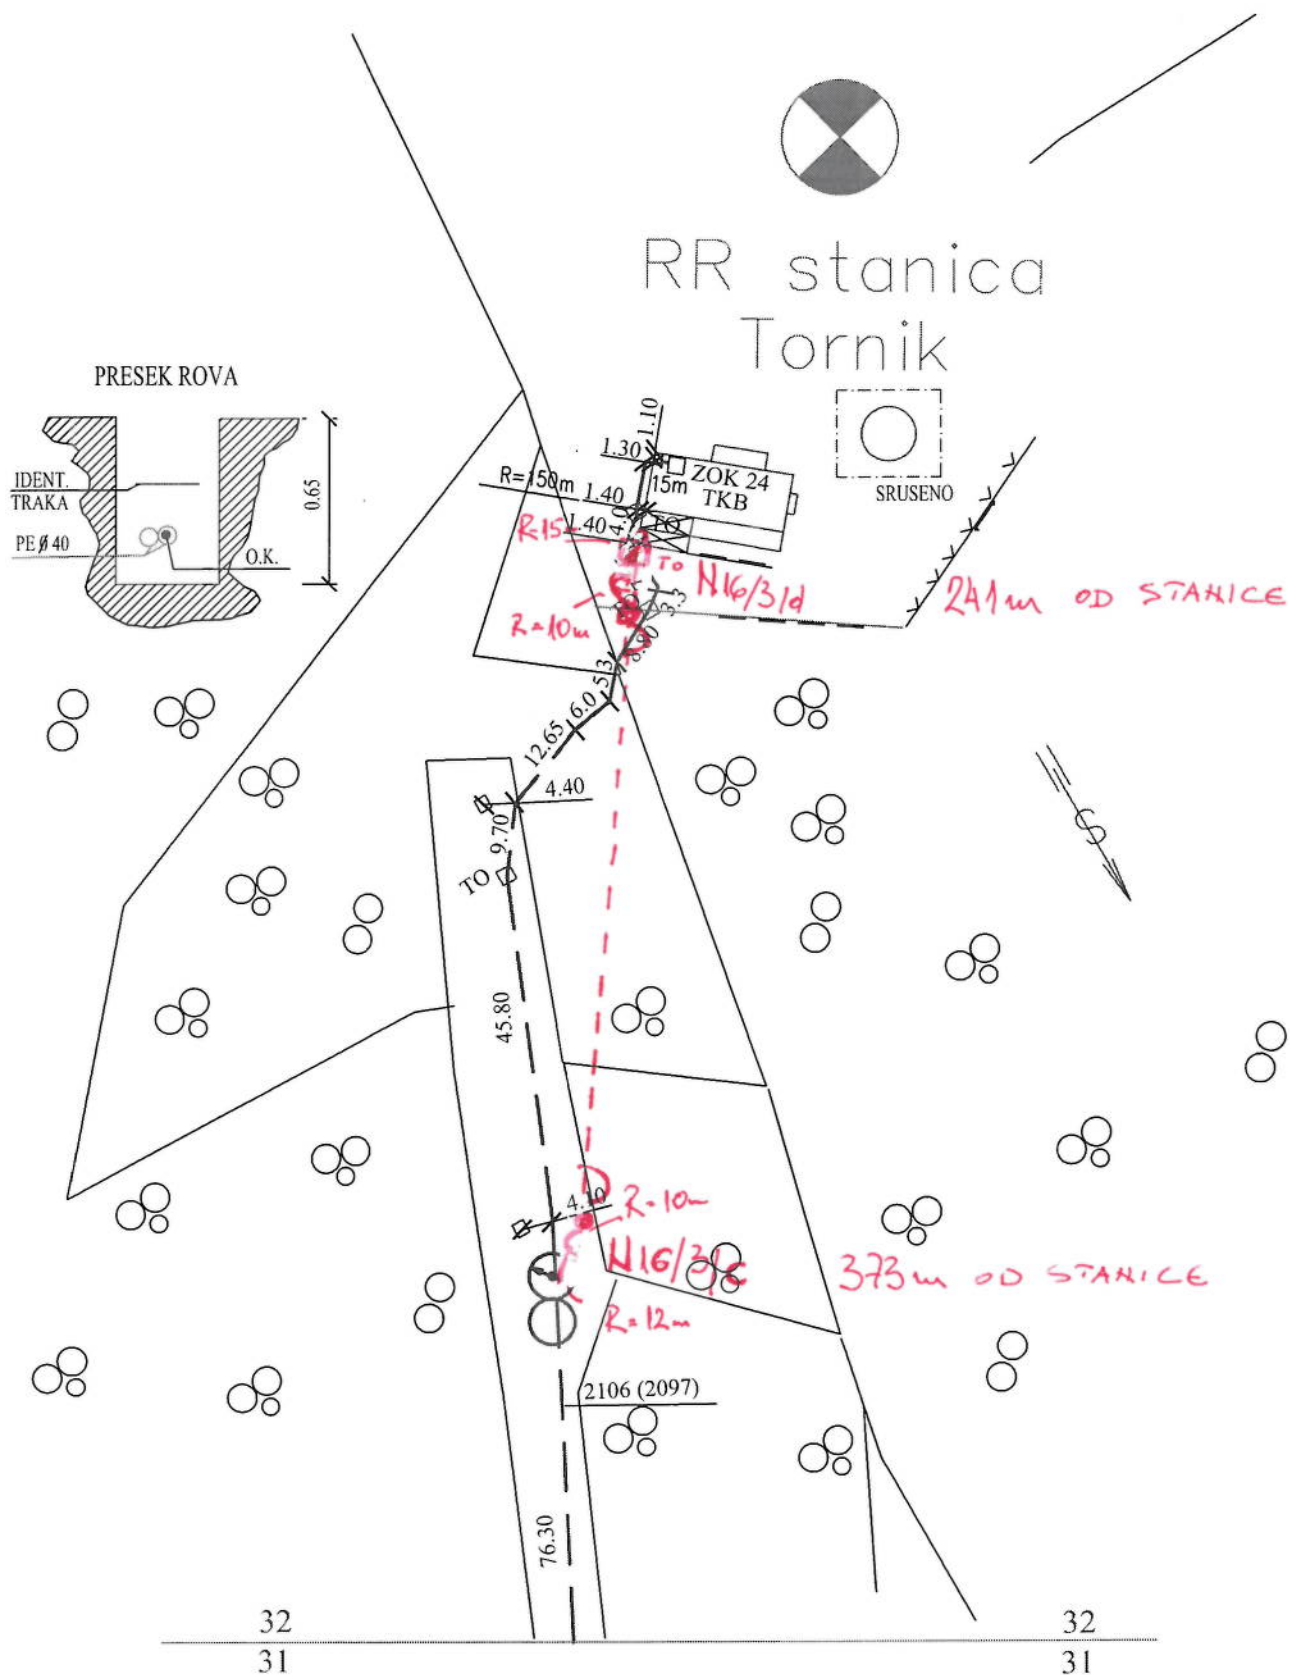
GOD. IZGRADNJE:

2007

TOSM 03 (4x6)xIIx0.4x3.5 CMAN
RR stanica "TORNIK"

LIST BR: 32

RAZMERA: 1:1000

**"Telefonkabl" ad**
Beogradoverio:
Bojanicpodatke dao:
Perisiccrtao:
Rajlic