


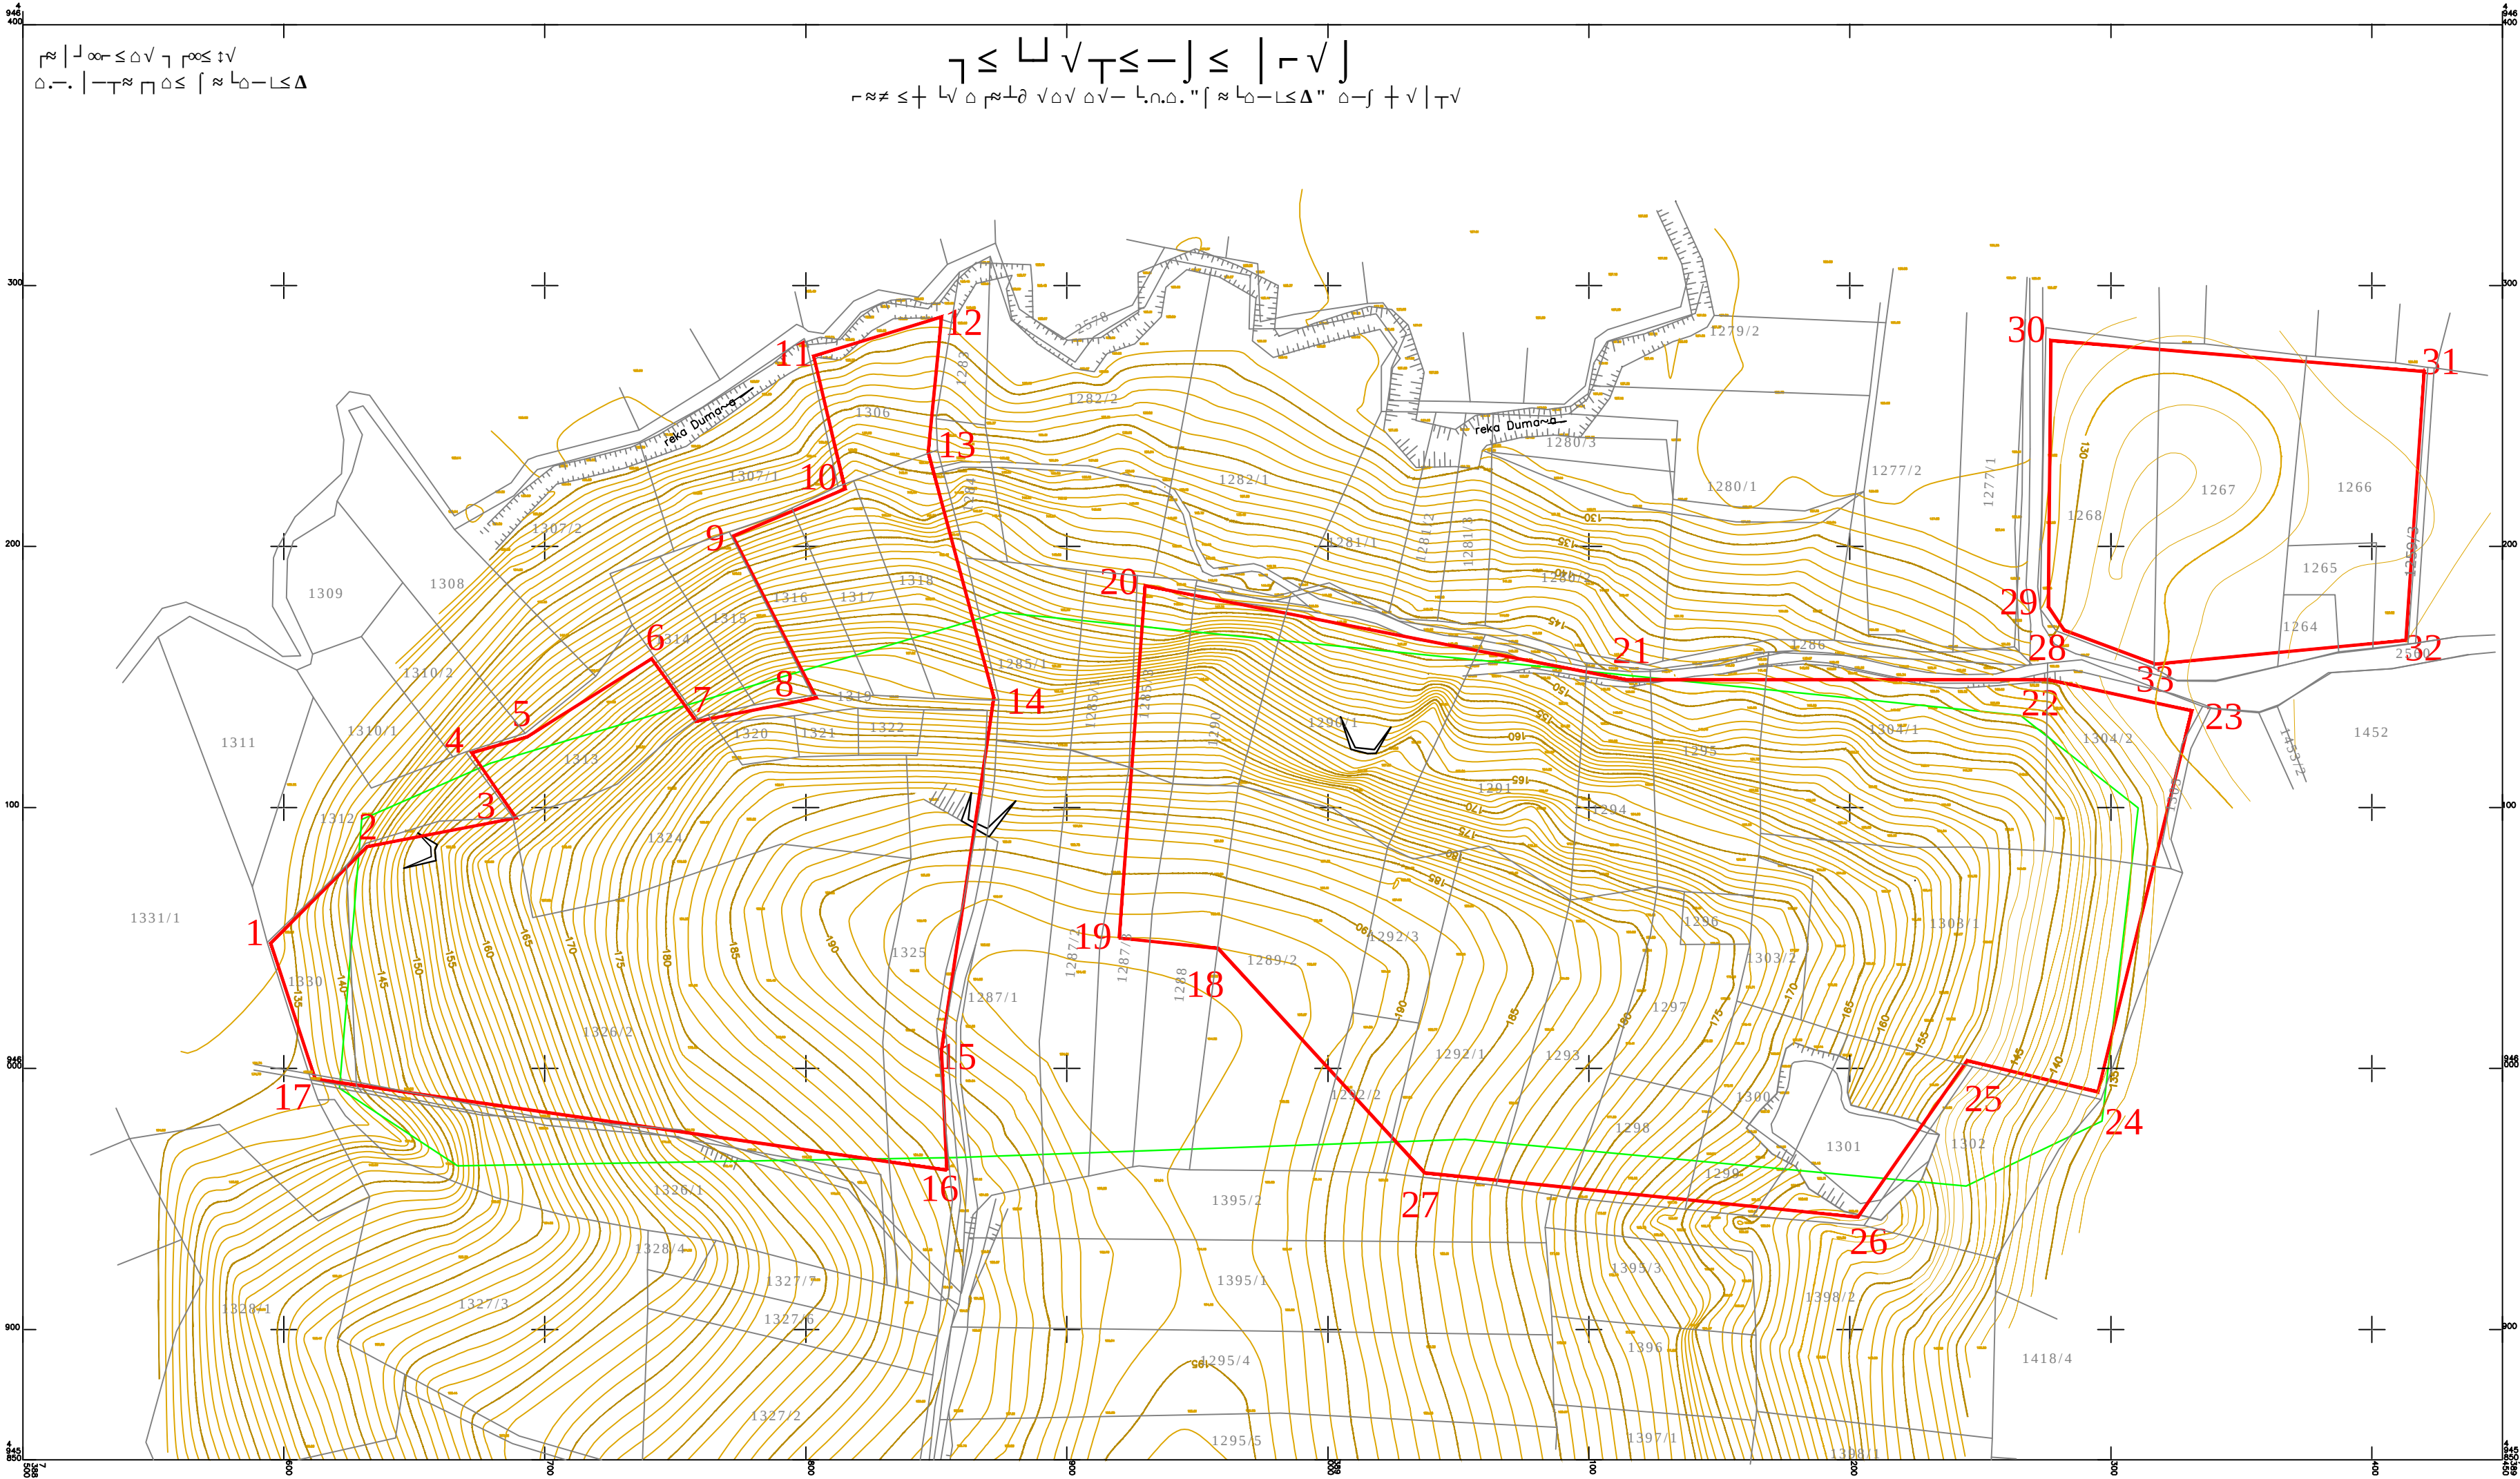

Legenda

-  Eksploataciono polje
-  Kontura bilansnih rezervi
-  Kota etaže
-  Put
-  Katastarske parcele

GEOSTIM - Beograd		
Projektanti	Ime i prezime	Investitor:
Glavni projektant	Mr Radovan Klačar, dipl. ing. rud.	"Maasai stone" d.o.o. Majur
Odgovorni projektant	Mr Radovan Klačar, dipl. ing. rud.	Studija o proceni uticaja na životnu sredinu projekta eksploatacije kretnjaka iz ležišta oMetkovič ô kod Čapca
Odgovorni projektant	Stojan Aničić, dipl. ing. geol.	
Komp. obrada	Nikola MeLak, dipl. ing. geol.	
Vreme izrade: 2019. godine	Naziv priloga: SITUACIONI PLAN SA KATASTARSKIM PARCELAMA I EKSPLOATACIONIM POLJEM	
Razmera: 1 : 2.000		Prilog 4.