
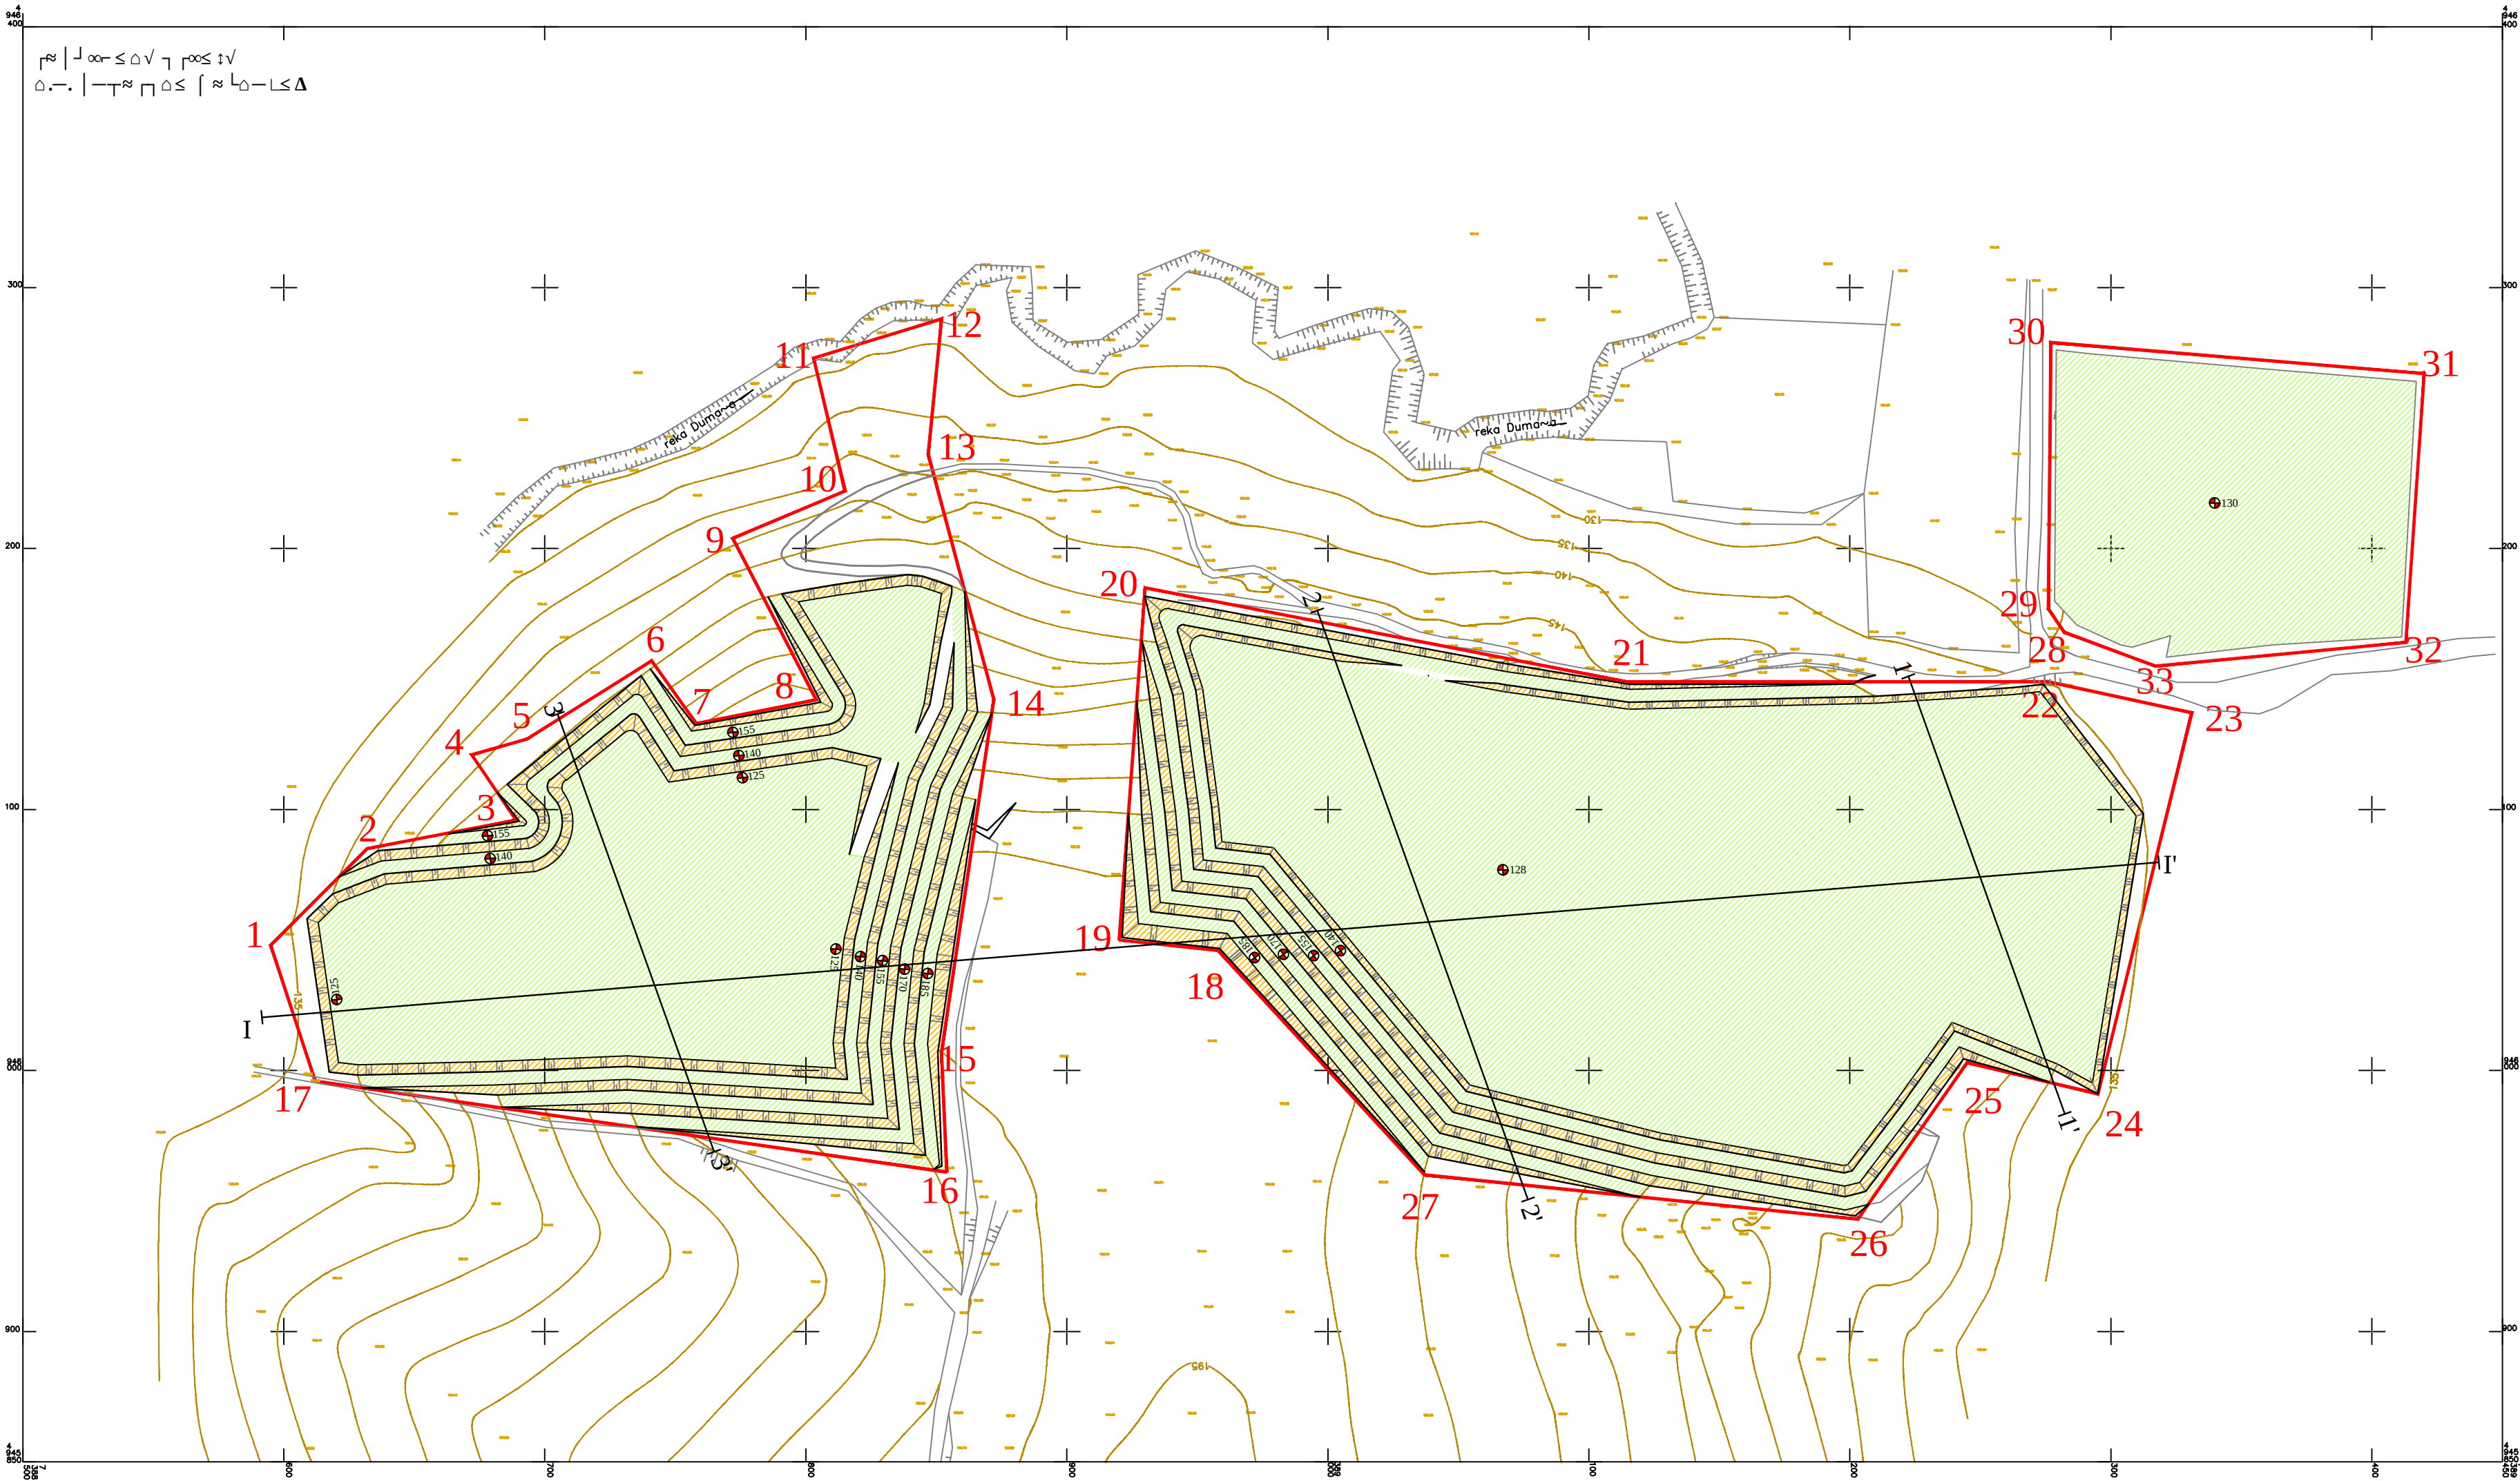
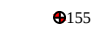


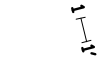

Legenda

-  Eksploataciono polje
-  Eksploatacione etaĥe
-  Kota etaĥe
-  Profil
-  Put
-  Samorekultivacija
-  Trava, drveĥe i ĥbunje

GEOSTIM - Beograd		
Projektanti	Ime i prezime	Investitor:
Glavni projektant	Mr Radovan Klačar, dipl. ing. rud.	"Maasai stone" d.o.o. Majur
Odgovorni projektant	Mr Radovan Klačar, dipl. ing. rud.	Studija o proceni uticaja na ĥivotnu sredinu projekta eksploatacije kreĥnjaka iz leĥigra óMetkoviĥ ó kod Ćapca
Odgovorni projektant	Stojan Aniĥiĥ, dipl. ing. geol.	
Komp. obrada	Nikola Meĥak, dipl. ing. geol.	
Vreme izrade: 2019. godine	Naziv priloga:	
Razmera: 1 : 2.000	PLAN REKULTIVACIJE NA ZAVRŠNOJ KONTURI KOPA	Prilog 7.