
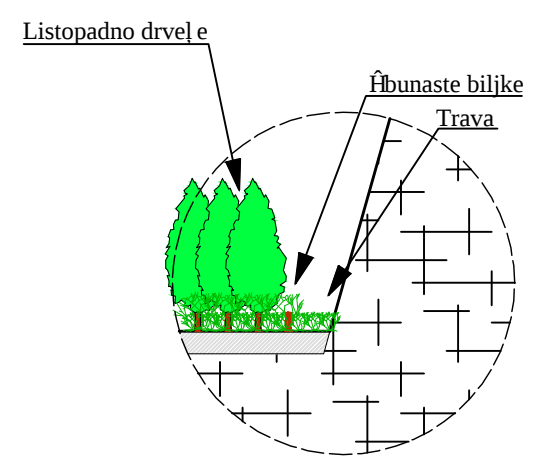
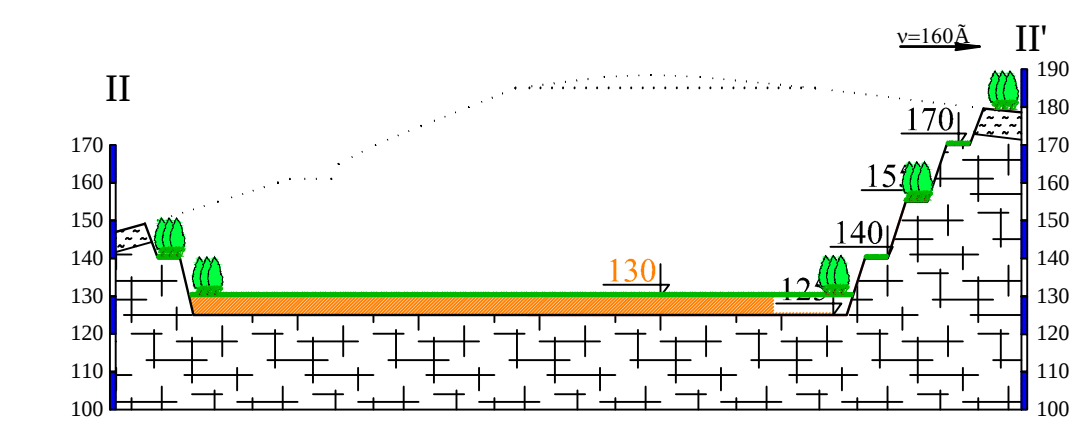
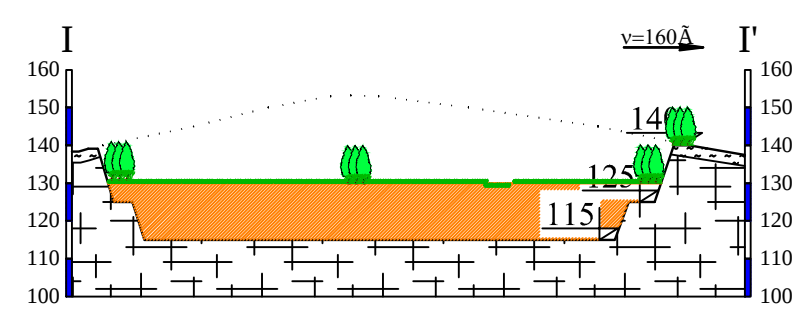
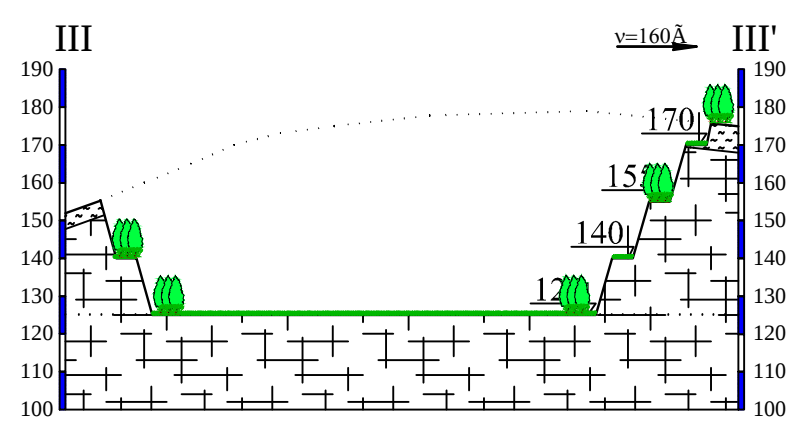


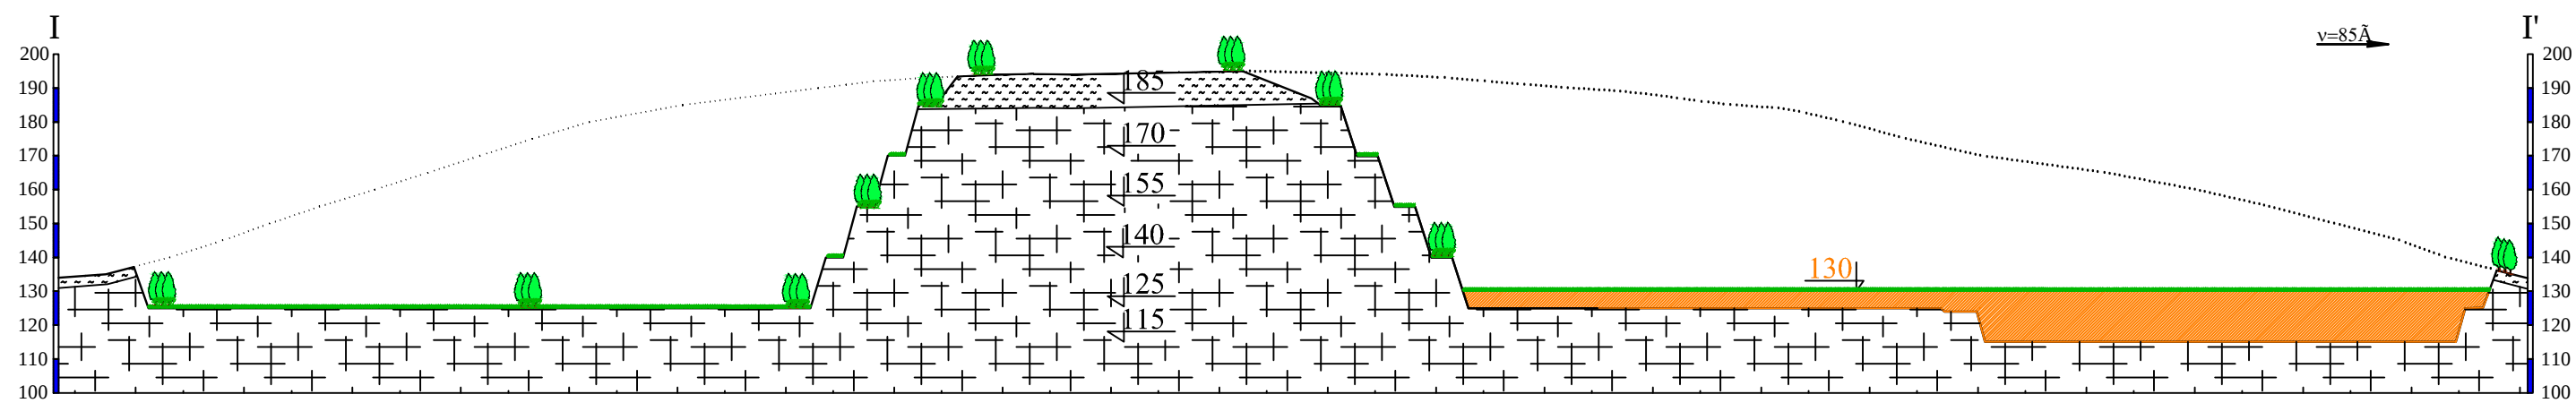

LEGENDA

- Deluvijalne braon gline
- Kretnjaci
- Geološka granica - sigurna
- Kota etahe
- Završno stanje
- Unutrašnje odlagalište završno stanje

GEOSTIM - Beograd

Projektanti	Ime i prezime	Investitor:
Glavni projektant	Mr Radovan Klal'ar, dipl. ing. rud.	"Maasai stone" d.o.o. Majur
Odgovorni projektant	Mr Radovan Klal'ar, dipl. ing. rud.	Studija o proceni uticaja na životnu sredinu projekta eksploatacije kretnjaka iz ležišta óMetkovił ô kod Ćapca
Odgovorni projektant	Stojan Anil'il, dipl. ing. geol.	
Komp. obrada	Nikola MeLak, dipl. ing. geol.	
Vreme izrade: 2019. godine	Naziv priloga:	Prilog 8.
Razmera: 1 : 2.000	KARAKTERISTIĀNI PROFIL NAKON BIOLOĀKE REKULTIVACIJE	